
 


SCALE BAR

NOTES:	COPYRIGHT:	JOB TITLE	DRAWING TITLE	SCALE: 1:50	DRAWING NO.	REV.
ALL DIMENSIONS MUST BE CHECKED ON SITE AND NOT SCALED FROM THIS DRAWING AND ANY DISCREPANCY VERIFIED	R.P.ARCHITECTURAL SERVICES 39A,NORWICH ROAD NORTHWOOD HA6 1ND Tel: 07753 659794	4 BROADWAY PARADE STATION ROAD WEST DRAYTON UB7 7DE	EXISTING FLOOR PLAN	DATE: JUNE/2025 DRAWN: RP	RPA/4/BP/UB7/101	

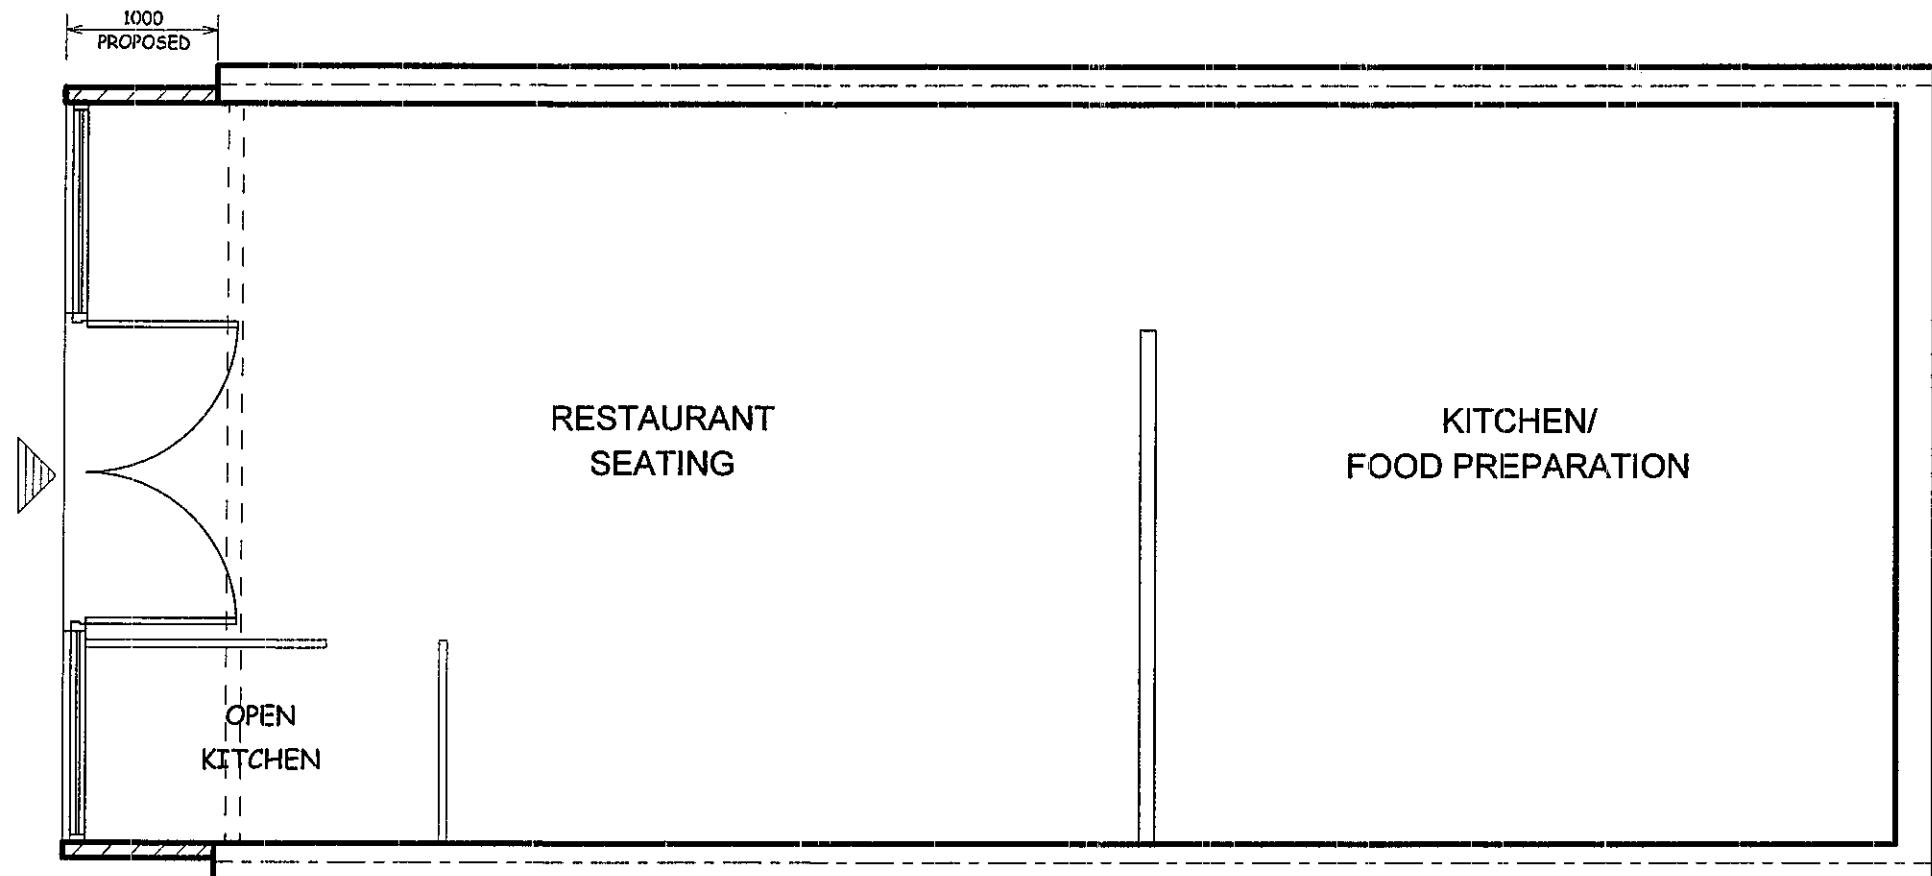

SCALE BAR

NOTES:	COPYRIGHT:	JOB TITLE	DRAWING TITLE	SCALE: 1:50	DRAWING NO.	REV.
ALL DIMENSIONS MUST BE CHECKED ON SITE AND NOT SCALED FROM THIS DRAWING AND ANY DISCREPANCY VERIFIED	R.P.ARCHITECTURAL SERVICES 39A,NORWICH ROAD NORTHWOOD HA6 1ND Tel: 07753 659794	4 BROADWAY PARADE STATION ROAD WEST DRAYTON UB7 7DE	PROPOSED FLOOR PLAN	DATE:JUNE/2025 DRAWN:RP	RPA/4/BP/UB7/102	