



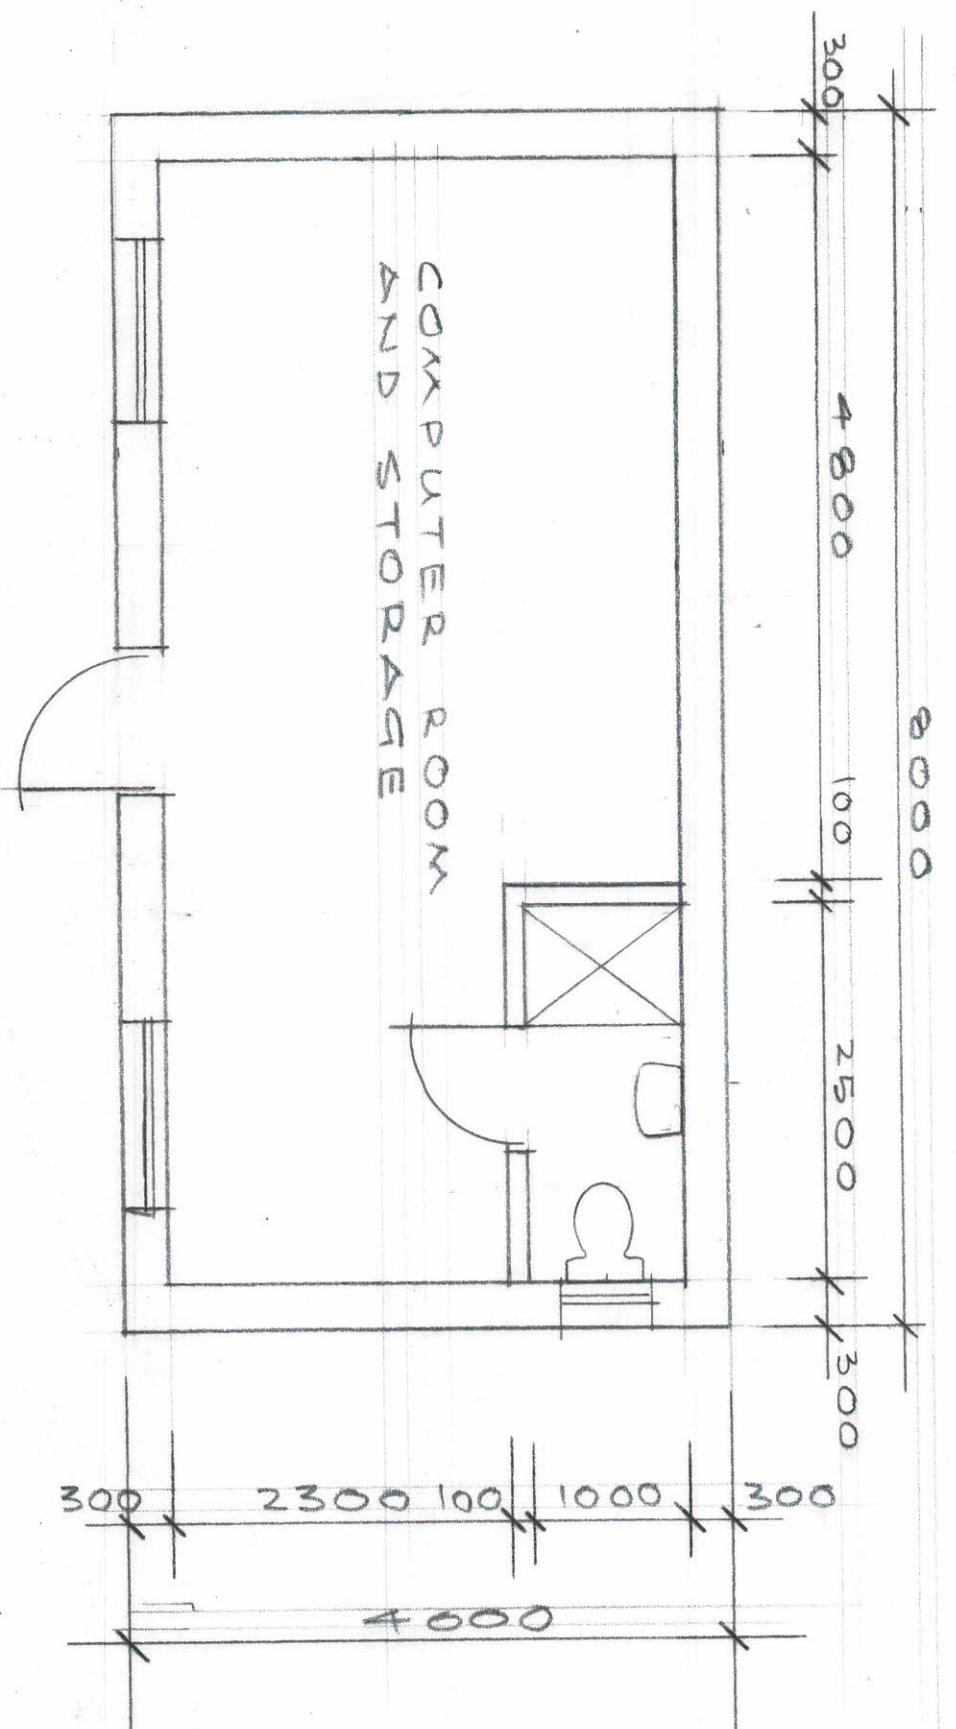


PLAN

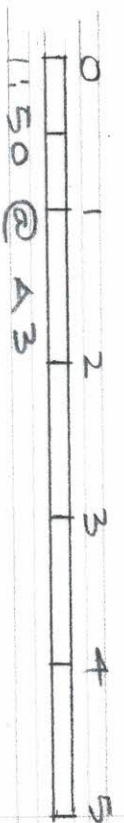


OUTBUILDING AT
5A SIPSOM WAY, WEST DRAYTON

SCALE: 1:150 DATE: JULY, 22
2022/108/01

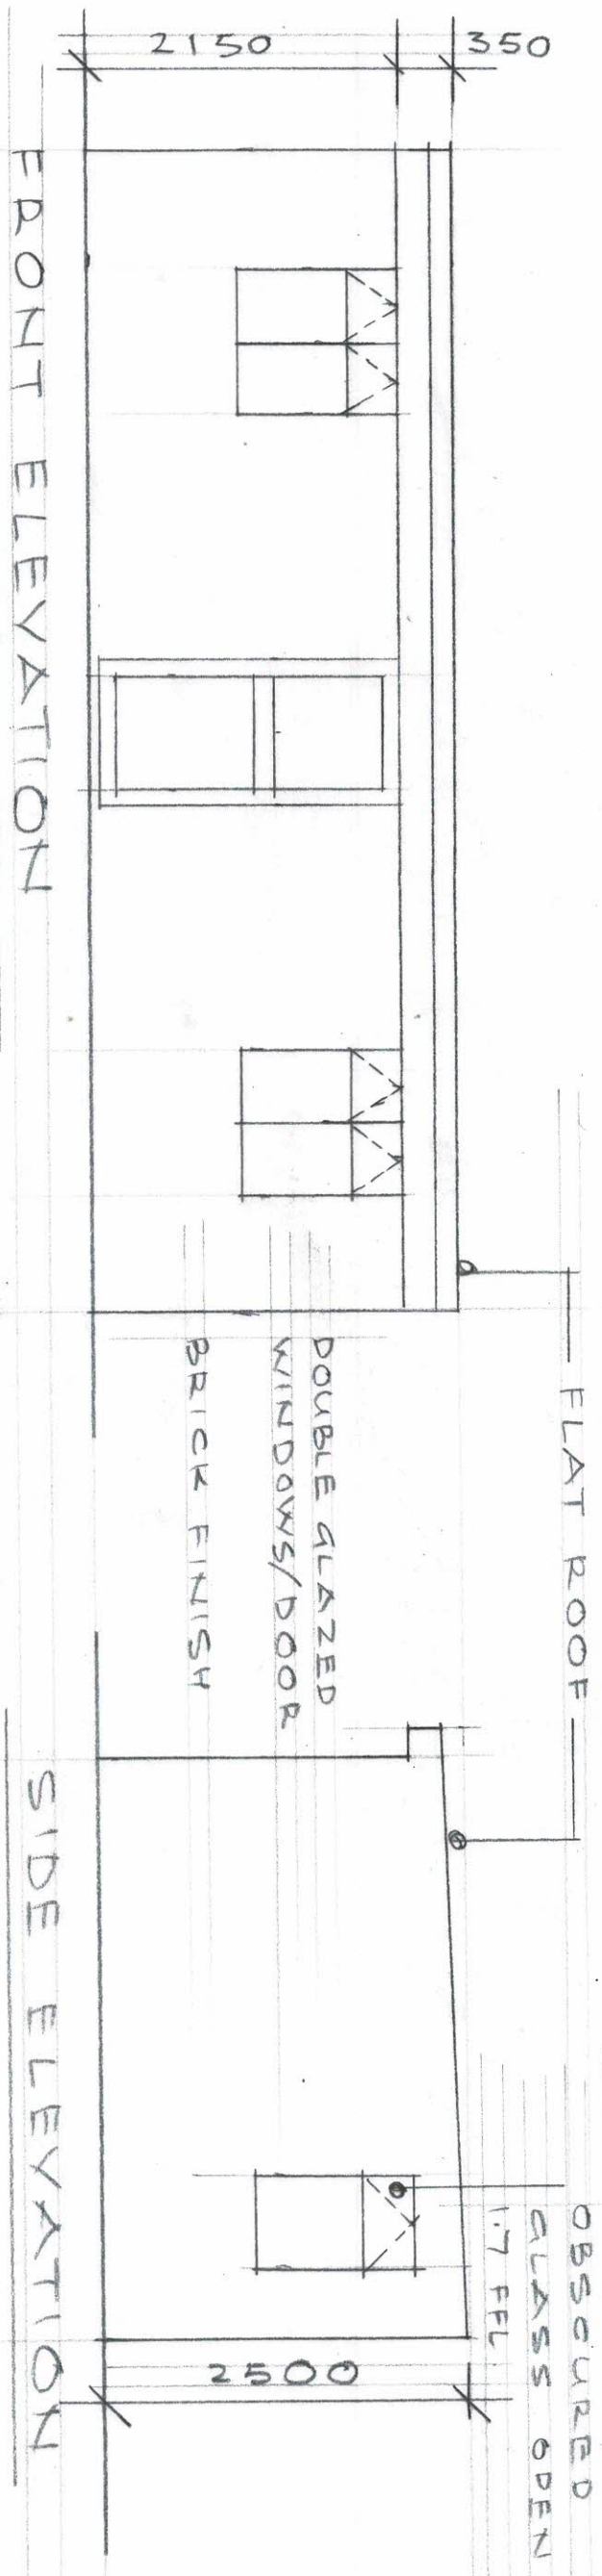

FRONT ELEVATION

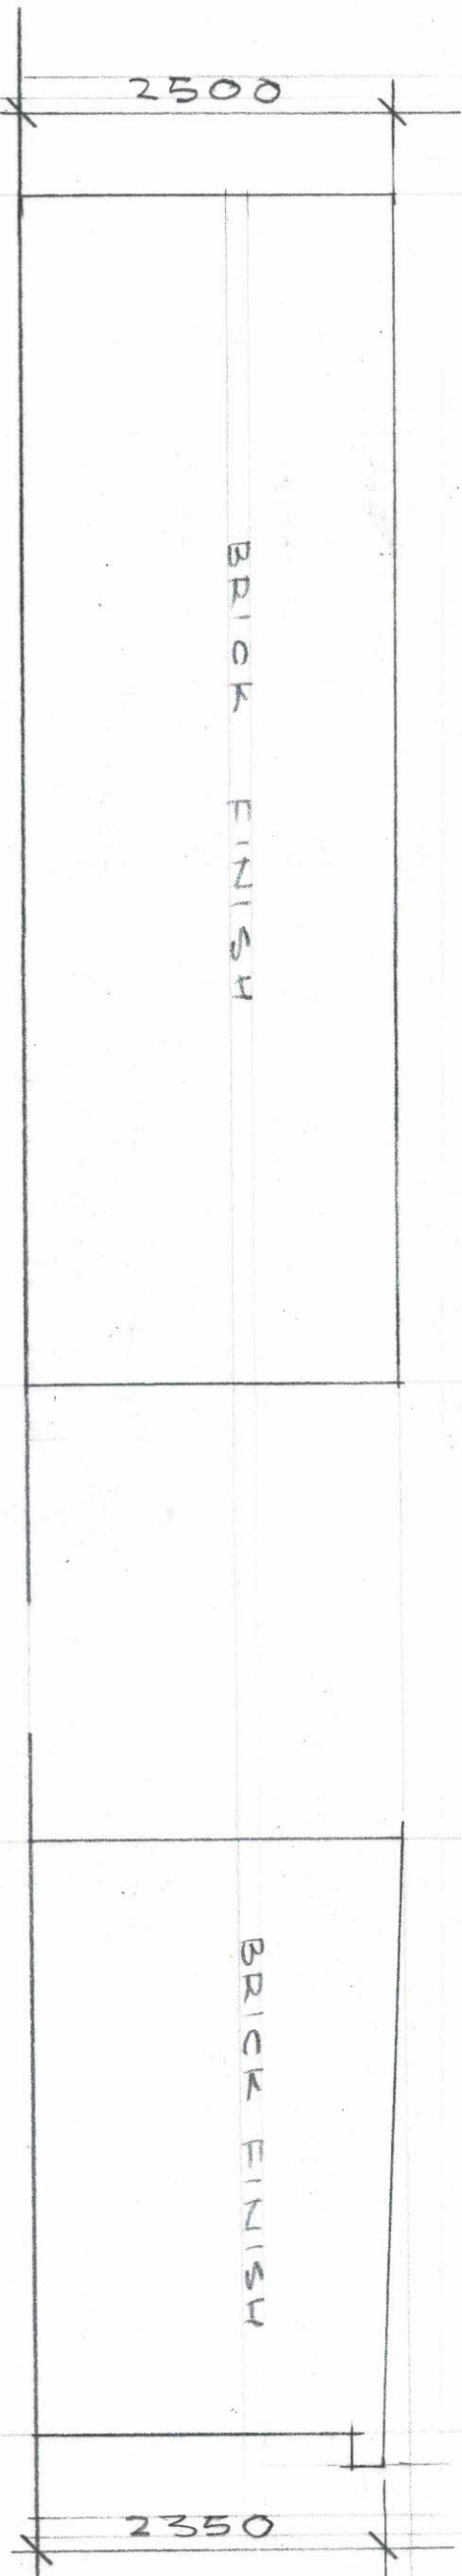

SIDE ELEVATION

REAR ELEVATION

SIDE ELEVATION



OUTBUILDING AT
5A SIPSON WAY, WEST DRAYTON

SCALE 1:50 DATE JUL '22
2022/108/02