

NOTES

Fletcher Priest Architects is a Limited Liability Partnership registered in England and Wales (OC336568) at the below address.  $\equiv$  this drawing is to be read in conjunction with the design risk assesment prepared by fpa.  $\equiv$  this drawing is to be read in conjunction with other drawings and specification produced by fpa and other members of the design team.  $\equiv$  all dimensions are in millimeters unless otherwise stated.  $\equiv$  do not scale this drawing.  $\equiv$  any discrepancies in dimensions are to be reported to the architect.  $\equiv$  all information subject to detail site survey.

KEY:

Residential
Retail
Station
Single Parking
Car Stackers
Disabled Parking
Cycle Store (Residential)
Cycle Store (Retail / Public)
Refuse Store
Residential Amenity Space


NOTES:

For more detailed information on the landscaping and residential amenity spaces please refer to the landscape report in the 'Design and Access Statement' by Fletcher Priest Architects.

TOTAL CAR SPACES - 126 (61 Commuter / 17 Accessible / 48 Residential)

- FOR PLANNING REV DESCRIPTION AH LR 28.10.15 BY CHK DATE

#### FOR PLANNING

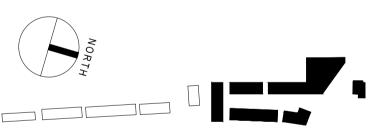

# TRANSPORT FOR LONDON NORTHWOOD


#### 20 GA PLANS

Proposed Lower Ground 2 Floor Plan

A 1323 GA 2000

SCALE 1:250 @A1 / 1:500 @A3 DATE / DRAWN BY / CHECKED BY 31.07.2015 RE / LR

fletcher priest architects london + köln + riga

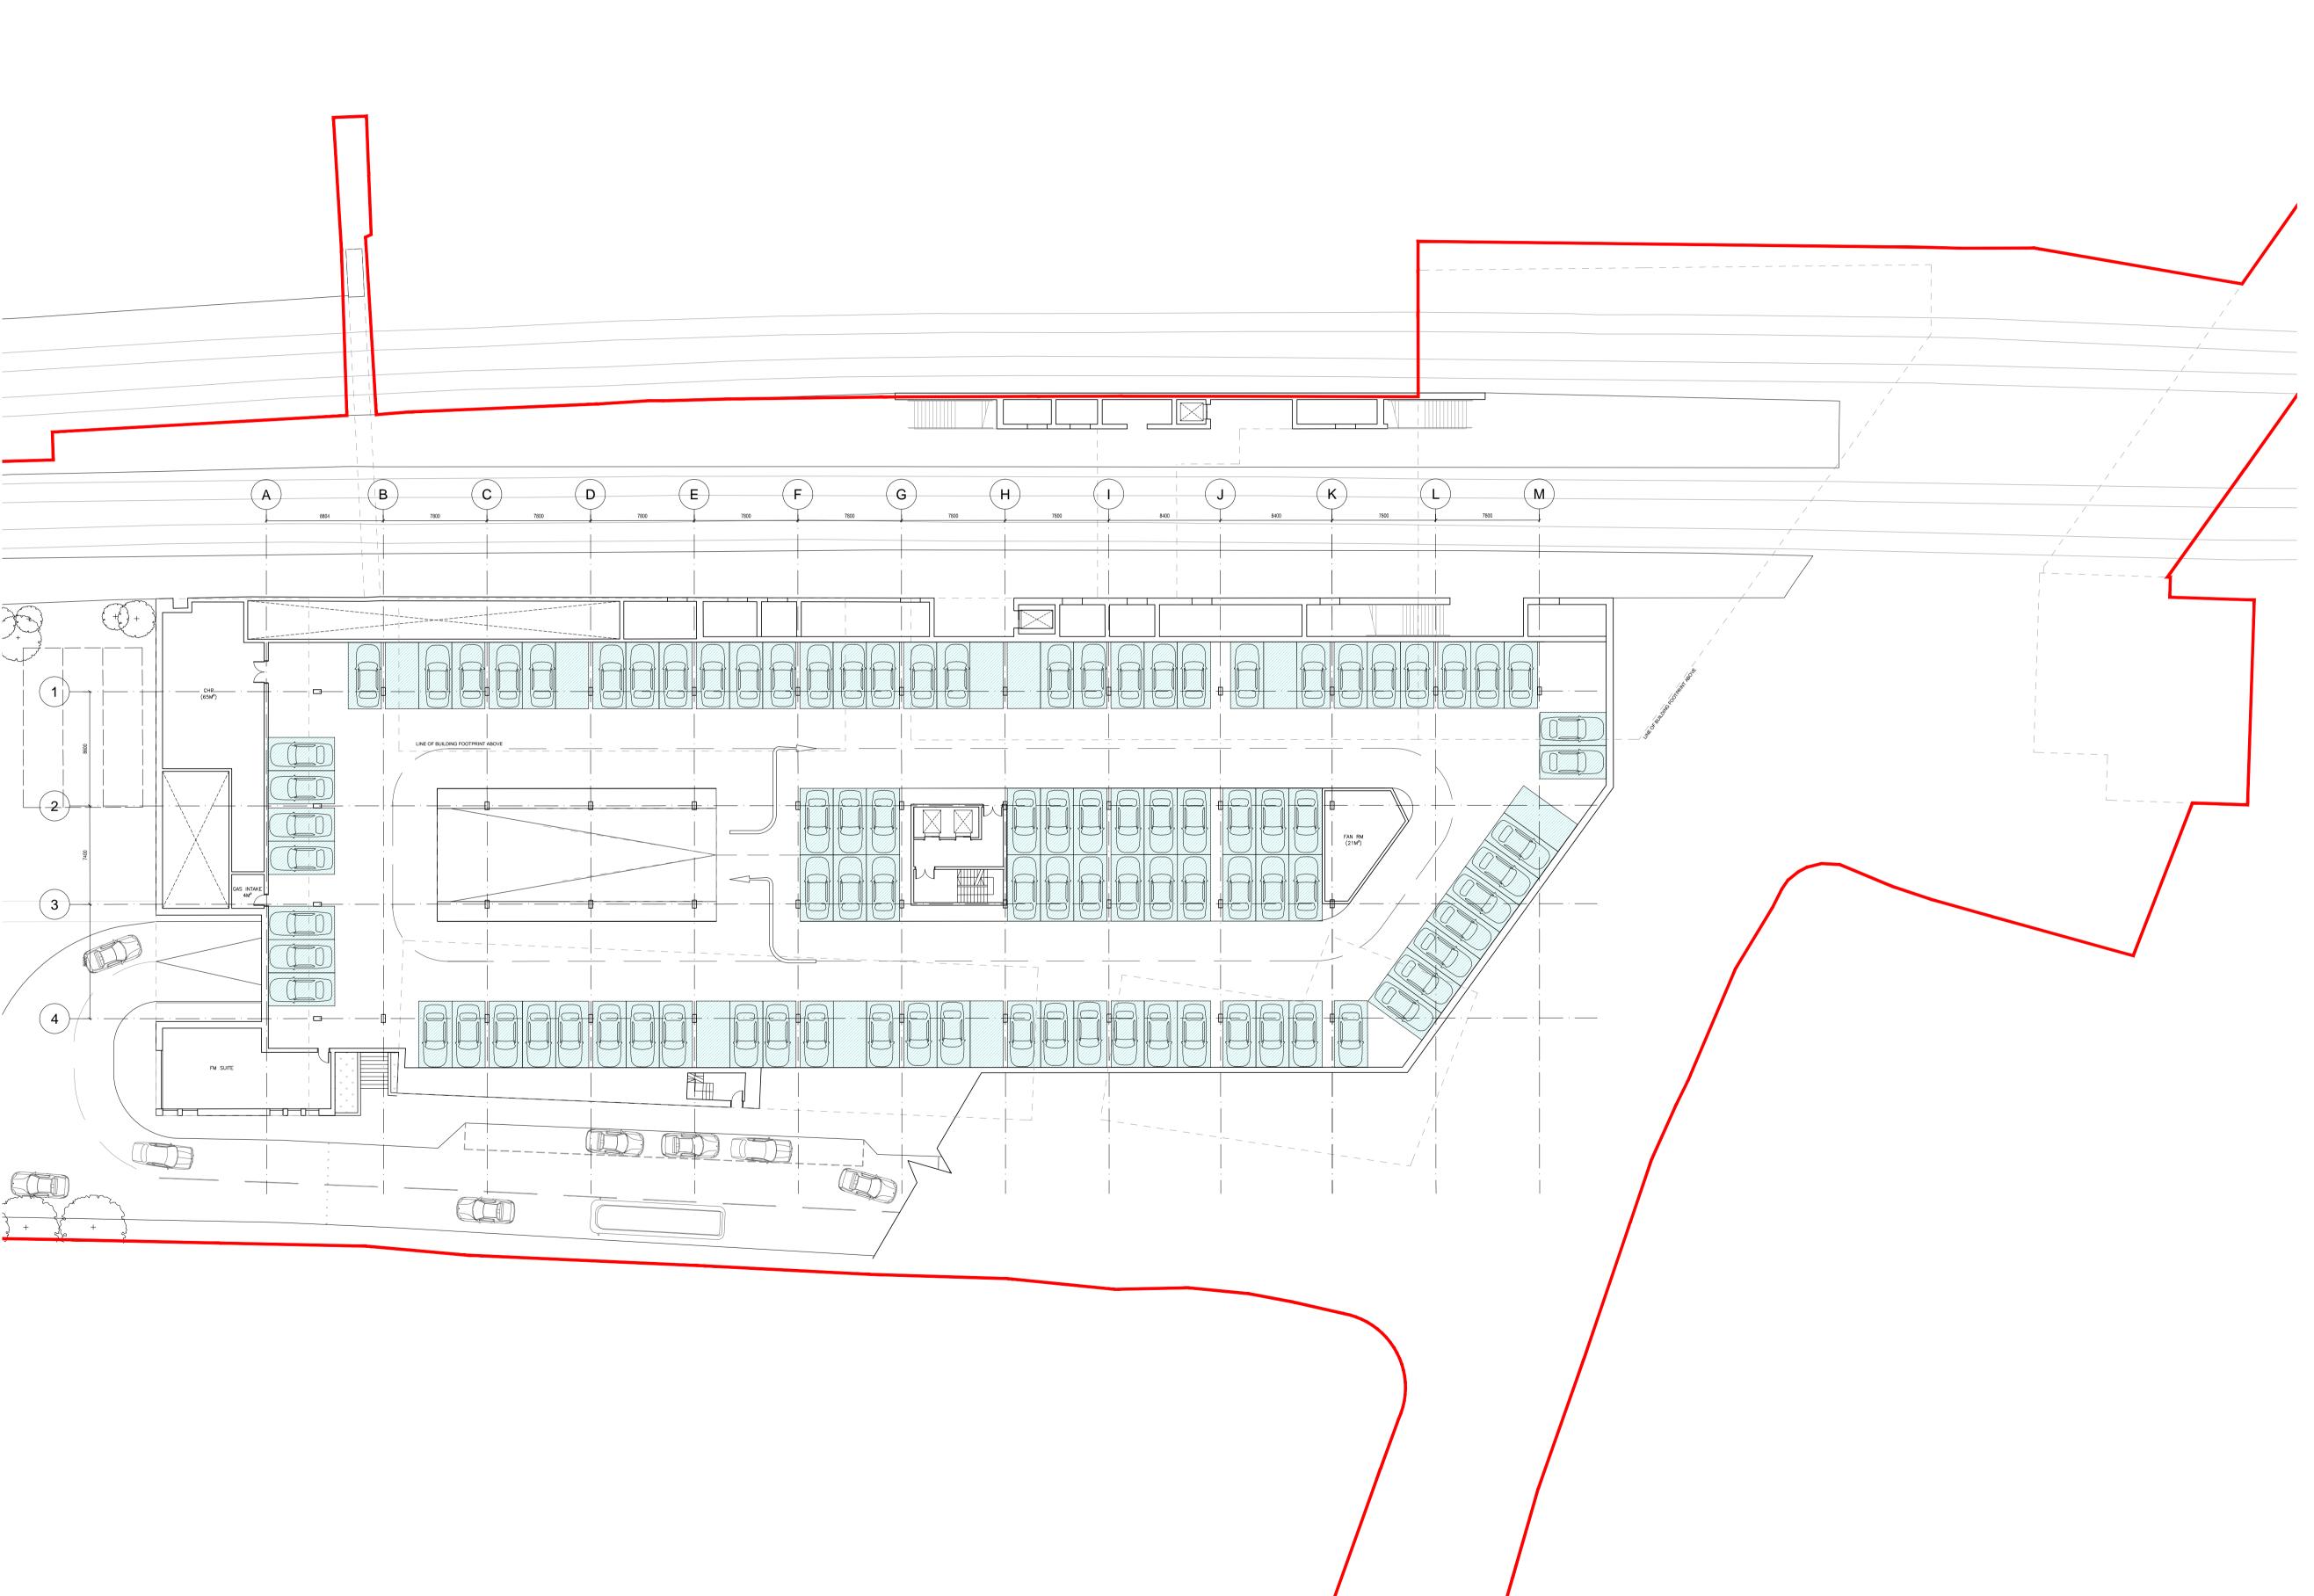

KEY:

Site Boundary Residential Single Parking Car Stackers Disabled Parking Cycle Store (Residential) Cycle Store (Retail / Public) Refuse Store Residential Amenity Space


For more detailed information on the landscaping and residential amenity spaces please refer to the landscape report in the 'Design and Access Statement' by Fletcher Priest Architects.

**TOTAL CAR SPACES** - 102

- FOR PLANNING REV DESCRIPTION

AH LR 28.10.15 BY CHK DATE

#### FOR PLANNING

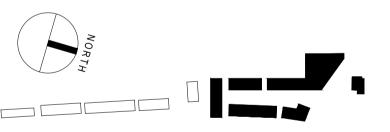

#### TRANSPORT FOR LONDON NORTHWOOD

# 20 GA PLANS

Proposed Lower Ground 1 Floor Plan

DRAWING NUMBER / REVISION

A 1323 GA 2001

SCALE 1:250 @A1 / 1:500 @A3

DATE / DRAWN BY / CHECKED BY 31.07.2015 RE / LR

fletcher priest architects london + köln + rıga



Single Parking

Car Stackers

Bisabled Parking Cycle Store (Residential)

Cycle Store (Retail / Public)

Refuse Store Shared Residential Amenity Space

Private Amenity Space

Public Amenity Space

Public Realm Feature

For more detailed information on the landscaping and residential amenity spaces please refer to the landscape report in the 'Design and Access Statement' by Fletcher Priest Architects.

FOR PLANNING

AH LR 28.10.15 BY CHK DATE

FOR PLANNING



TRANSPORT FOR LONDON NORTHWOOD

20 GA PLANS Proposed Ground Floor Plan

DRAWING NUMBER / REVISION A 1323 GA 2002

scale 1:250 @A1 / 1:500 @A3

DATE / DRAWN BY / CHECKED BY 31.07.2015 AH / LR

fletcher priest architects london + kōln + rıga



Single Parking Car Stackers

Bisabled Parking

Cycle Store (Residential) Cycle Store (Retail / Public)

Refuse Store

Residential Amenity Space

For more detailed information on the landscaping and residential amenity spaces please refer to the landscape report in the 'Design and Access Statement' by Fletcher Priest Architects.

FOR PLANNING

BY CHK DATE

AH LR 28.10.15

#### FOR PLANNING



## TRANSPORT FOR LONDON NORTHWOOD

# 20 GA PLANS Proposed First Floor Plan

DRAWING NUMBER / REVISION A 1323 GA 2003

SCALE 1:250 @A1 / 1:500 @A3

DATE / DRAWN BY / CHECKED BY 31.07.2015 AH / LR

fletcher priest architects london + kōln + rıga



Single Parking

Car Stackers

Cycle Store (Residential) Cycle Store (Retail / Public)

Refuse Store

Residential Amenity Space

For more detailed information on the landscaping and residential amenity spaces please refer to the landscape report in the 'Design and Access Statement' by Fletcher Priest Architects.

FOR PLANNING

BY CHK DATE

AH LR 28.10.15

#### FOR PLANNING



## TRANSPORT FOR LONDON NORTHWOOD

# 20 GA PLANS Proposed Second Floor Plan

DRAWING NUMBER / REVISION A 1323 GA 2004

SCALE 1:250 @A1 / 1:500 @A3

DATE / DRAWN BY / CHECKED BY 31.07.2015 AH / LR

fletcher priest architects london + kōln + rıga



Car Stackers

Cycle Store (Residential) Cycle Store (Retail / Public)

Refuse Store

Residential Amenity Space

For more detailed information on the landscaping and residential amenity spaces please refer to the landscape report in the 'Design and Access Statement' by Fletcher Priest Architects.

- FOR PLANNING

AH LR 28.10.15 BY CHK DATE

## FOR PLANNING



## TRANSPORT FOR LONDON NORTHWOOD

20 GA PLANS Proposed Third Floor Plan

DRAWING NUMBER / REVISION A 1323 GA 2005

SCALE 1:250 @A1 / 1:500 @A3

DATE / DRAWN BY / CHECKED BY 31.07.2015 AH / LR

fletcher priest architects london + köln + rıga



Single Parking

Car Stackers Bisabled Parking

> Cycle Store (Residential) Cycle Store (Retail / Public)

Refuse Store Residential Amenity Space

For more detailed information on the landscaping and residential amenity spaces please refer to the landscape report in the 'Design and Access Statement' by Fletcher Priest Architects.

- FOR PLANNING

AH LR 28.10.15 BY CHK DATE

# FOR PLANNING



## TRANSPORT FOR LONDON NORTHWOOD

# 20 GA PLANS Proposed Fourth Floor Plan

DRAWING NUMBER / REVISION A 1323 GA 2006

SCALE 1:250 @A1 / 1:500 @A3

DATE / DRAWN BY / CHECKED BY 31.07.2015 AH / LR

fletcher priest architects london + köln + rıga



Single Parking

Car Stackers Disabled Parking

Cycle Store (Residential) Cycle Store (Retail / Public)

Refuse Store

For more detailed information on the landscaping and residential amenity spaces please refer to the landscape report in the 'Design and Access

- FOR PLANNING REV DESCRIPTION

BY CHK DATE

AH LR 28.10.15

#### FOR PLANNING



## TRANSPORT FOR LONDON NORTHWOOD

20 GA PLANS Proposed Roof Plan

DRAWING NUMBER / REVISION A 1323 GA 2007

SCALE 1:250 @A1 / 1:500 @A3

DATE / DRAWN BY / CHECKED BY 31.07.2015 AH / LR

fletcher priest architects london + köln + rıga