

NOTES
 Fletcher Priest Architects is a Limited Liability Partnership registered in England and Wales (OC336568) at the below address. = this drawing is to be read in conjunction with the design risk assessment prepared by fpa. = this drawing is to be read in conjunction with other drawings and specification produced by fpa and other members of the design team. = all dimensions are in millimeters unless otherwise stated. = do not scale this drawing. = any discrepancies in dimensions are to be reported to the architect. = all information subject to detail site survey.


KEY:

- Site Boundary
- Residential
- Retail
- Station
- Single Parking
- Car Stackers (Double Height)
- Disabled Parking
- Cycle Store (Residential)
- Cycle Store (Retail / Public)
- Refuse Store
- Residential Amenity Space
- Taxi Parking

NOTES:


For more detailed information on the landscaping and residential amenity spaces please refer to the landscape report in the 'Design and Access Statement' by Fletcher Priest Architects.

TOTAL CAR SPACES - 127
 (62 Commuter / 17 Accessible / 48 Residential)

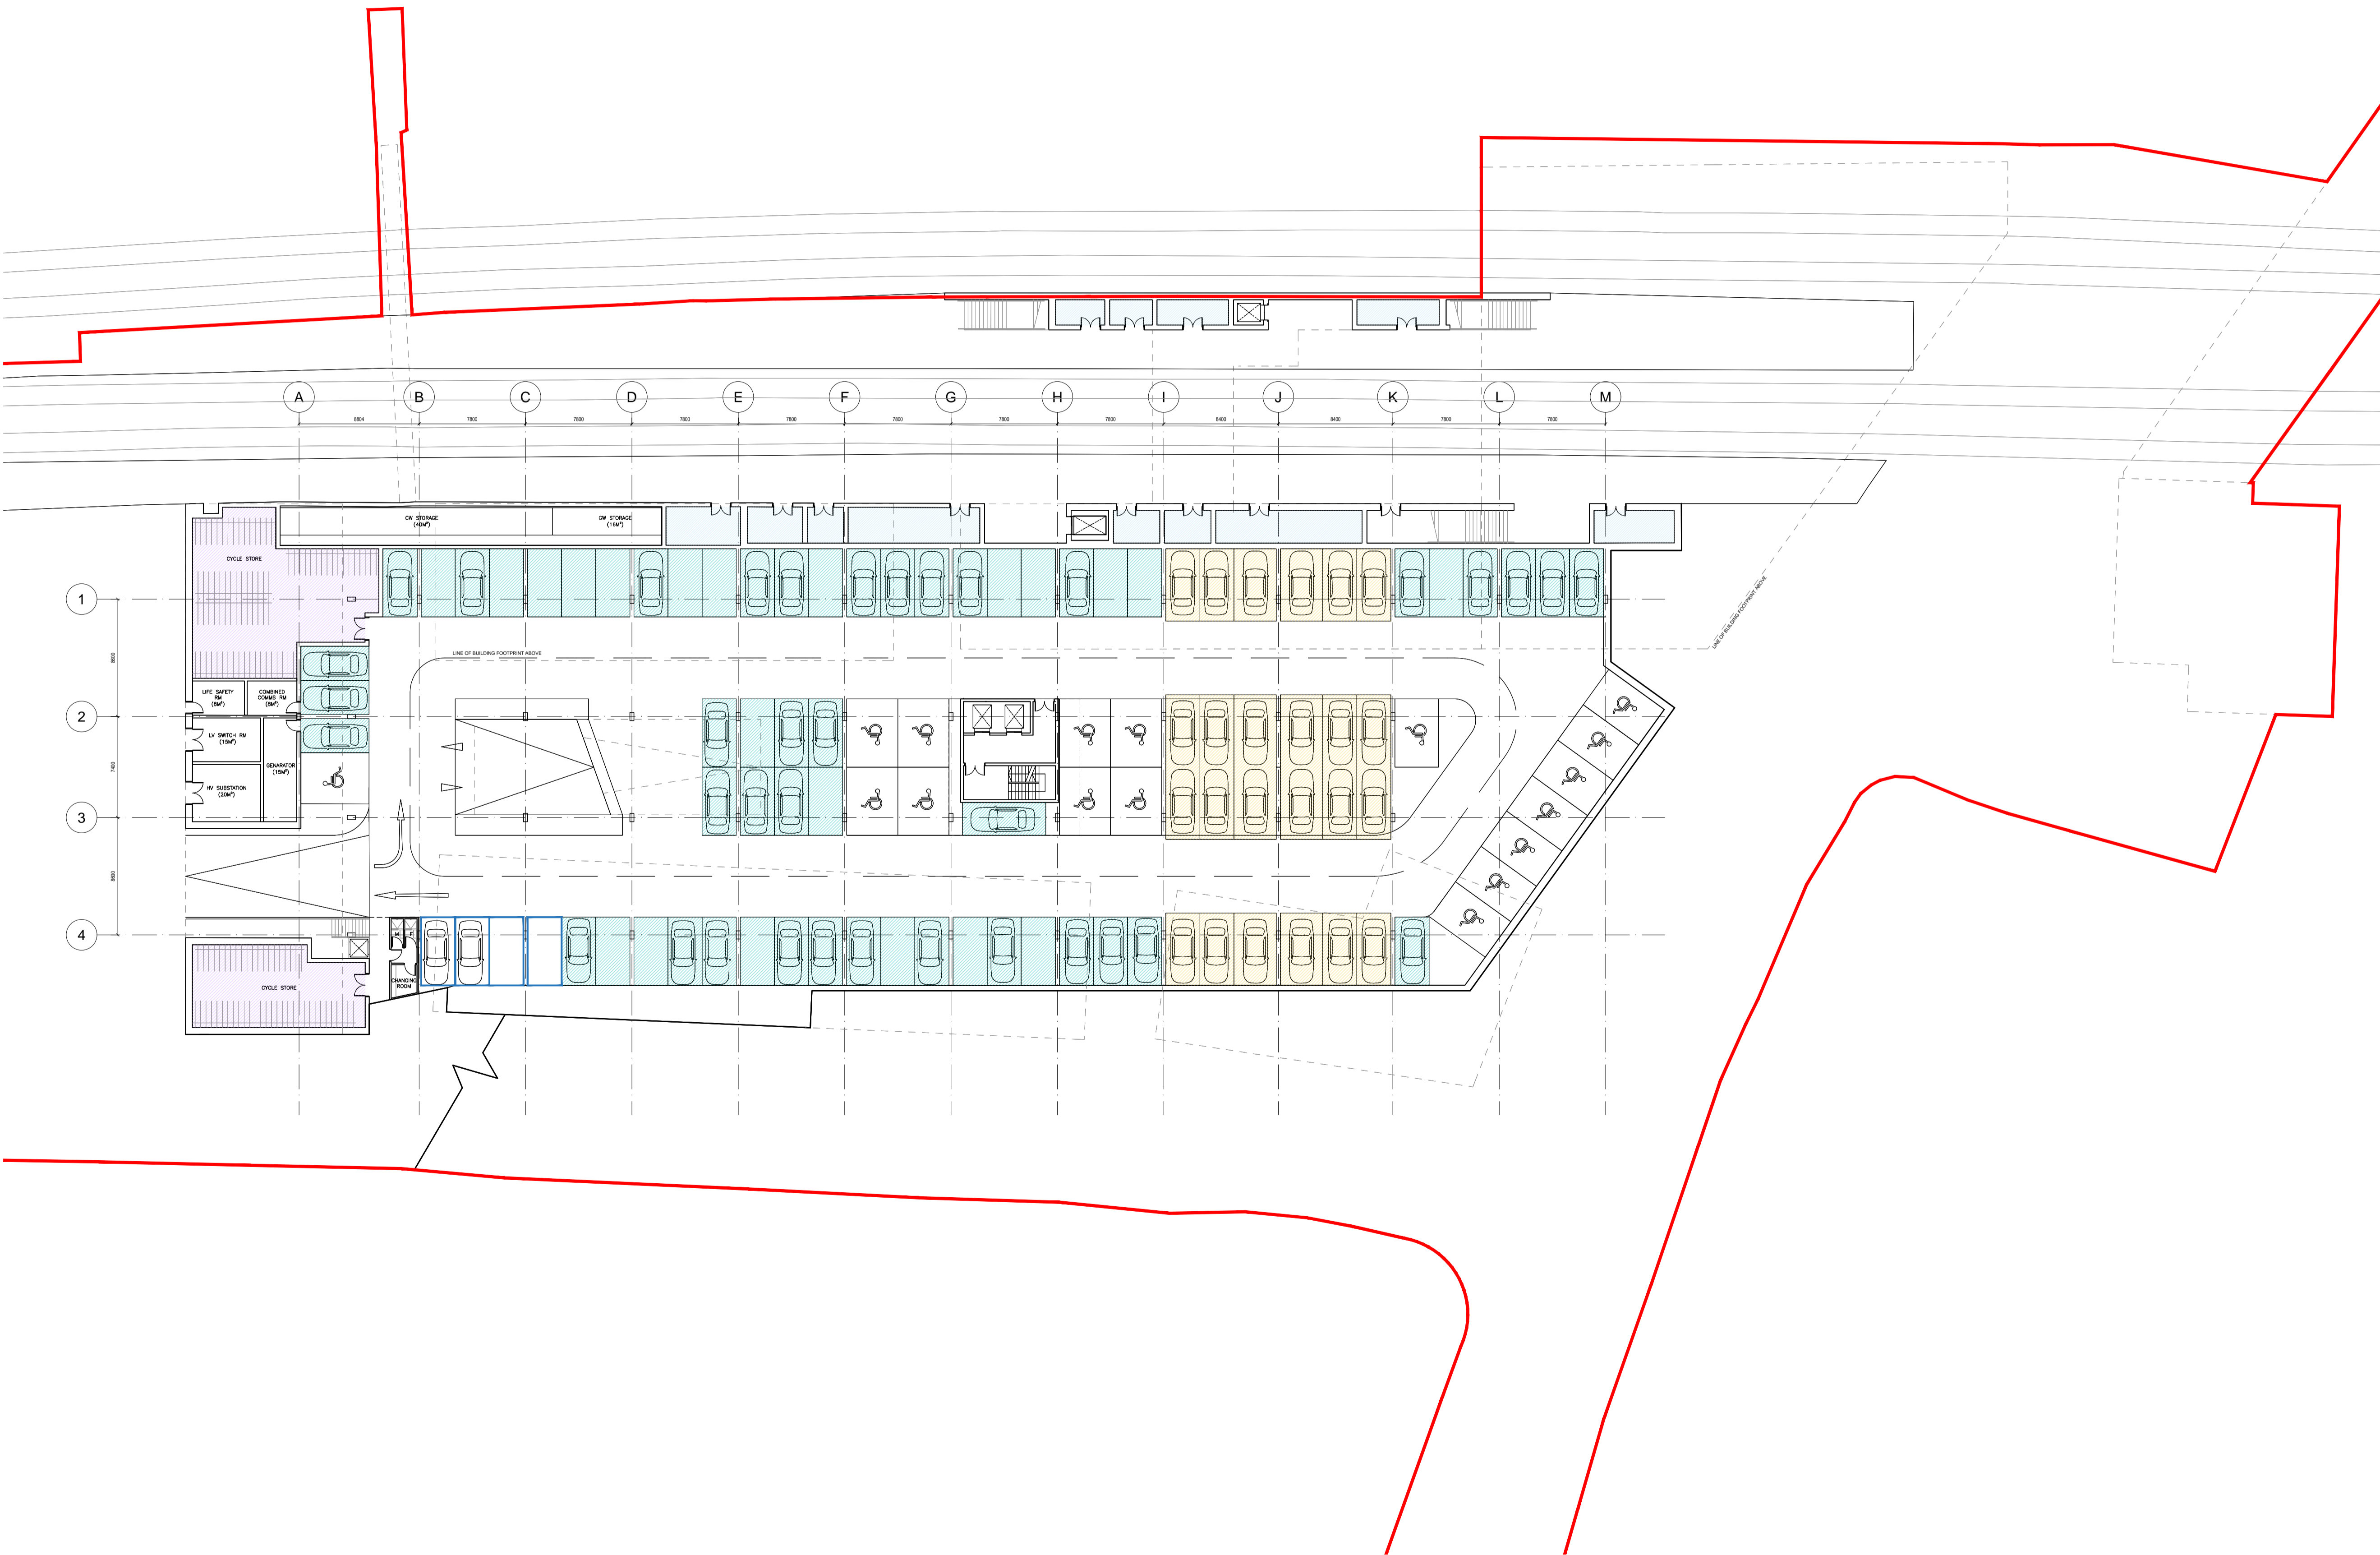

B	FOR PLANNING	LF	LR	04.03.16
A	FOR PLANNING	AH	LR	05.02.16
<i>Drawings amended in line with comments from London Borough of Haringey Officers</i>				
-	FOR PLANNING	AH	LR	28.10.15
REV	DESCRIPTION	BY	CHK	DATE

FOR PLANNING

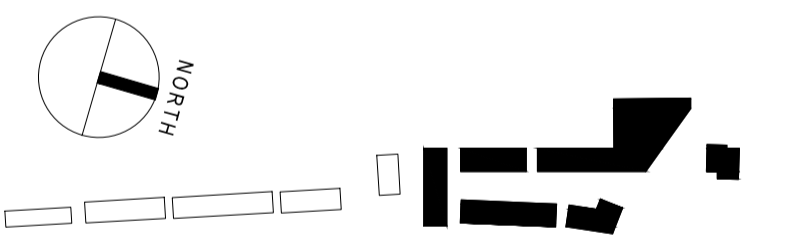

**TRANSPORT FOR LONDON
 NORTHWOOD**

**20 GA PLANS
 Proposed Lower Ground 2
 Floor Plan**

DRAWING NUMBER / REVISION
A 1323 GA 2000 B

SCALE
 1:250 @A1 / 1:500 @A3

DATE / DRAWN BY / CHECKED BY
 31.07.2015 RE / LR

**fletcher priest architects
 london + köln + riga**

middlesex house
 34/42 cleveland st
 london W1T 4JE
 t +44 [0]20 7034 2200
 f +44 [0]20 7637 5347
 www.fletcherpriest.com