



NOTES
 Fletcher Priest Architects is a Limited Liability Partnership registered in England and Wales (OC336568) at the below address. This drawing is to be read in conjunction with the design risk assessment prepared by fpa. This drawing is to be read in conjunction with other drawings and specification produced by fpa and other members of the design team. All dimensions are in millimeters unless otherwise stated. Do not scale this drawing. Any discrepancies in dimensions are to be reported to the architect. All information subject to detail site survey.

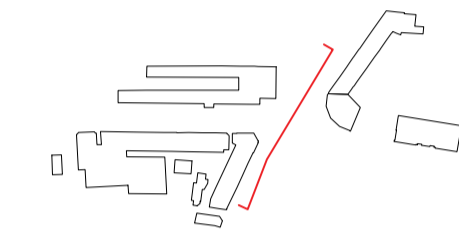

1 NORTH ELEVATION
 SCALE 1:250@A1 [Illustrative material - No dimensions to be taken from these drawings]




2 NORTH ELEVATION
 SCALE 1:250@A1 [Illustrative material - No dimensions to be taken from these drawings]

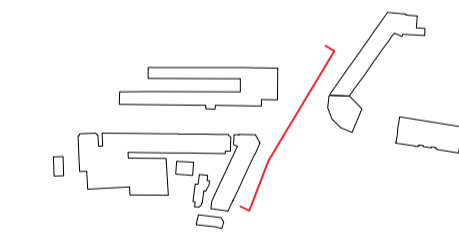


REV	DESCRIPTION	AK	LR	281015
-	FOR PLANNING			
		BY	CHK	DATE

FOR PLANNING

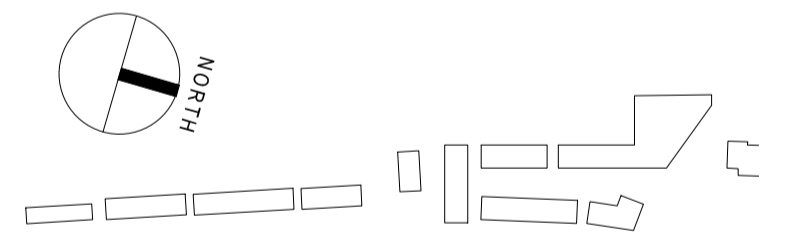

3 WEST ELEVATION
 SCALE 1:250@A1 [Illustrative material - No dimensions to be taken from these drawings]

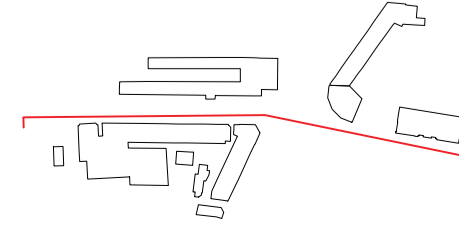

TRANSPORT FOR LONDON
 NORTHWOOD

90 ILLUSTRATIVE MATERIAL
 Existing Elevations 1

DRAWING NUMBER / REVISION
A 1323 GA 9000

SCALE
 1:250 @A1 / 1:500 @A3

DATE / DRAWN BY / CHECKED BY
 28.10.2015 AK / LR

fletcher priest architects
 london + köln + riga

middlesex house
 34/42 cleveland st
 london W1T 4JE
 t +44 (0)20 7034 2200
 f +44 (0)20 7637 5347
 www.fletcherpriest.com