


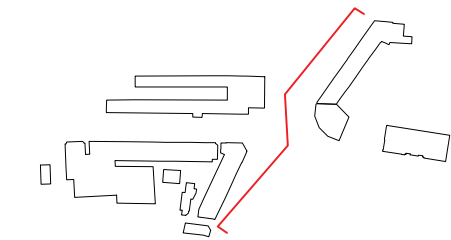

1

SOUTH ELEVATION


SCALE 1:250@A1 [Illustrative material - No dimensions to be taken from these drawings]



2

EAST ELEVATION

SCALE 1:250@A1 [Illustrative material - No dimensions to be taken from these drawings]

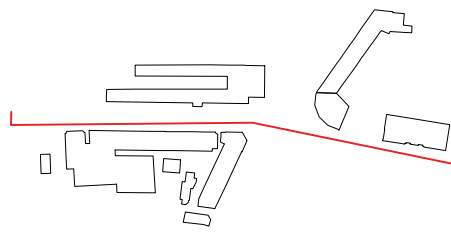


NOTES

Fletcher Priest Architects is a Limited Liability Partnership registered in England and Wales (OC336568) at the below address. ≡ this drawing is to be read in conjunction with the design risk assessment prepared by fpa. ≡ this drawing is to be read in conjunction with other drawings and specification produced by fpa and other members of the design team. ≡ all dimensions are in millimeters unless otherwise stated. ≡ do not scale this drawing. ≡ any discrepancies in dimensions are to be reported to the architect. ≡ all information subject to detail site survey.

.	FOR PLANNING	AK	LR	281015
	REV DESCRIPTION	BY	CHK	DATE

FOR PLANNING

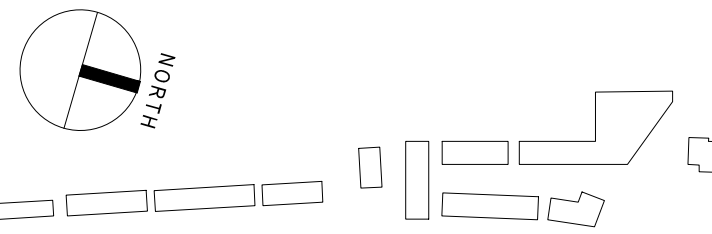

TRANSPORT FOR LONDON
NORTHWOOD

90 ILLUSTRATIVE MATERIAL
Existing Elevations 2

DRAWING NUMBER / REVISION

A 1323 GA 9001

SCALE
1:250 @A1 / 1:500 @A3

DATE / DRAWN BY / CHECKED BY
28.10.2015 AK / LR