


THE COPYRIGHT OF THIS DRAWING IS VESTED IN YOU/SPREADSHEETS
AND IT MAY NOT BE REPRODUCED IN WHOLE OR PART OR USED FOR
THE MANUFACTURE OF ANY ARTICLE WITHOUT THE EXPRESS PERMISSION
OF THE COPYRIGHT HOLDERS.


2. WORK TO FIGURED DIMENSIONS ONLY.

3. THE DRAWING IS TO BE READ IN CONJUNCTION WITH ALL RELEVANT
ARCHITECTS, SERVICE ENGINEERS AND You/SPREADSHEETS DRAWINGS
AND SPECIFICATIONS.

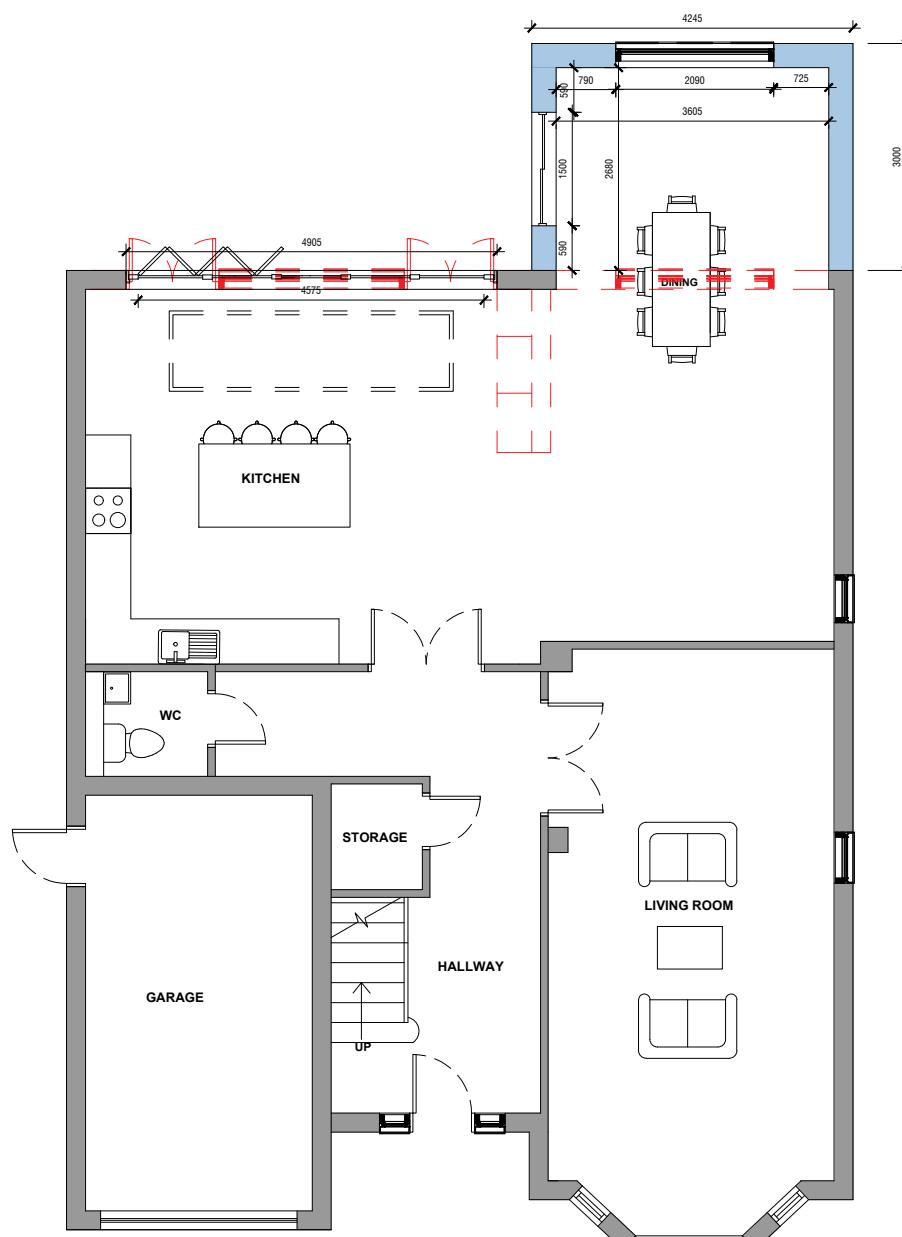

Proposed Ground Floor

Scale 1:100

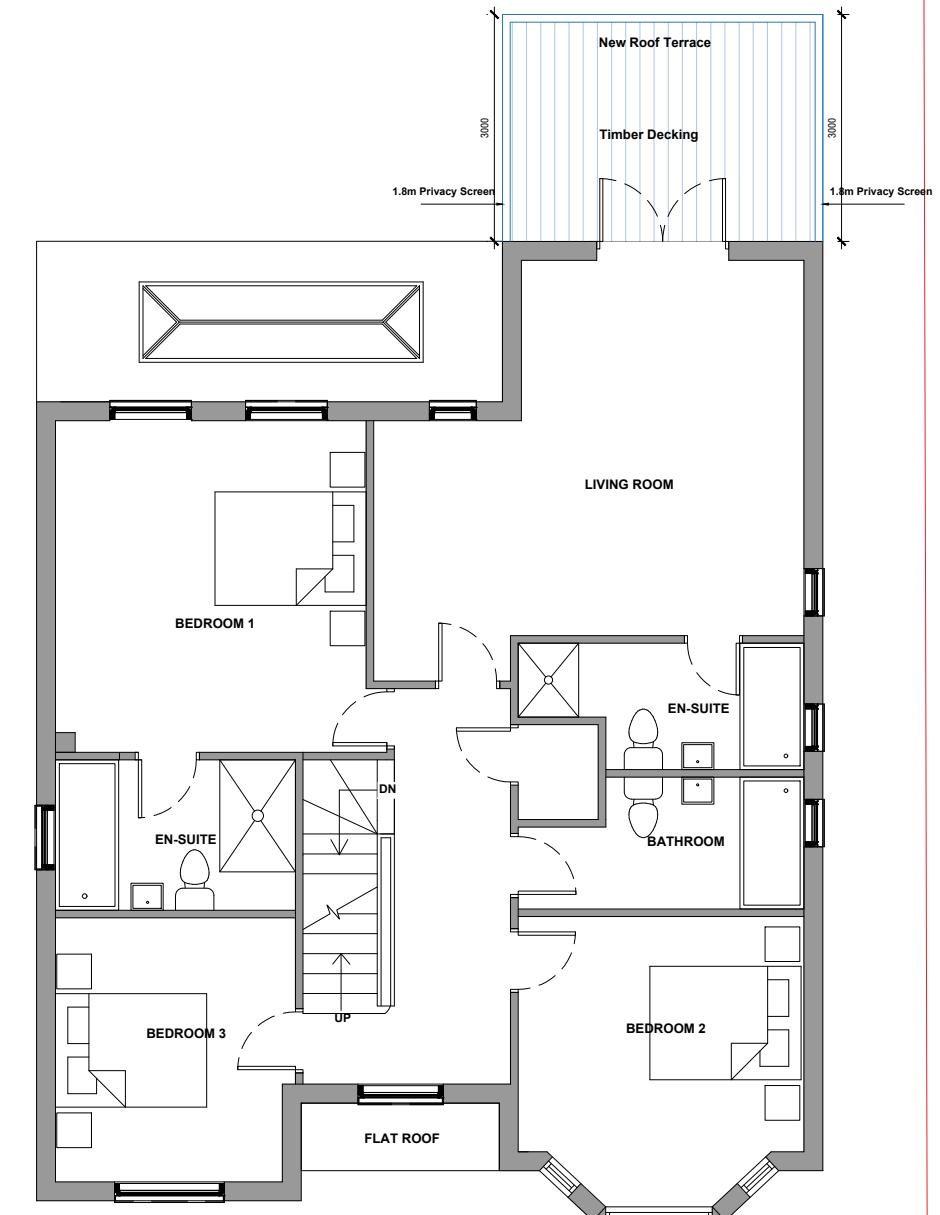

Proposed First Floor

Scale 1:100

PRELIMINARY DRAWINGS

REV	DESCRIPTION	BY	DATE
STATUS			

...OneDrive - NUVAY\Desktop\PKY.jpeg

a : 128 City Rd, London, EC1V 2NX
m : 07563700650
l : 02035371402
e : info@pkydesign.co.uk

CLIENT

ADDRESS
10 Westminster close, Dock hill road
London
HA6 2TG

PROJECT

TITLE
Proposed Floor Plans


Scale	Date	Drawn	Checked
1:100	AUG	KY	PKY Design
Job Number	Drawing Number	BY	PKY Design
001	005		Revision A

LEGEND


	EXISTING STRUCTURE
	PROPOSED STRUCTURE
	TO BE DEMOLISHED

SCALE BAR 1:100

0m 1m 2m 3m 4m 5m 10m

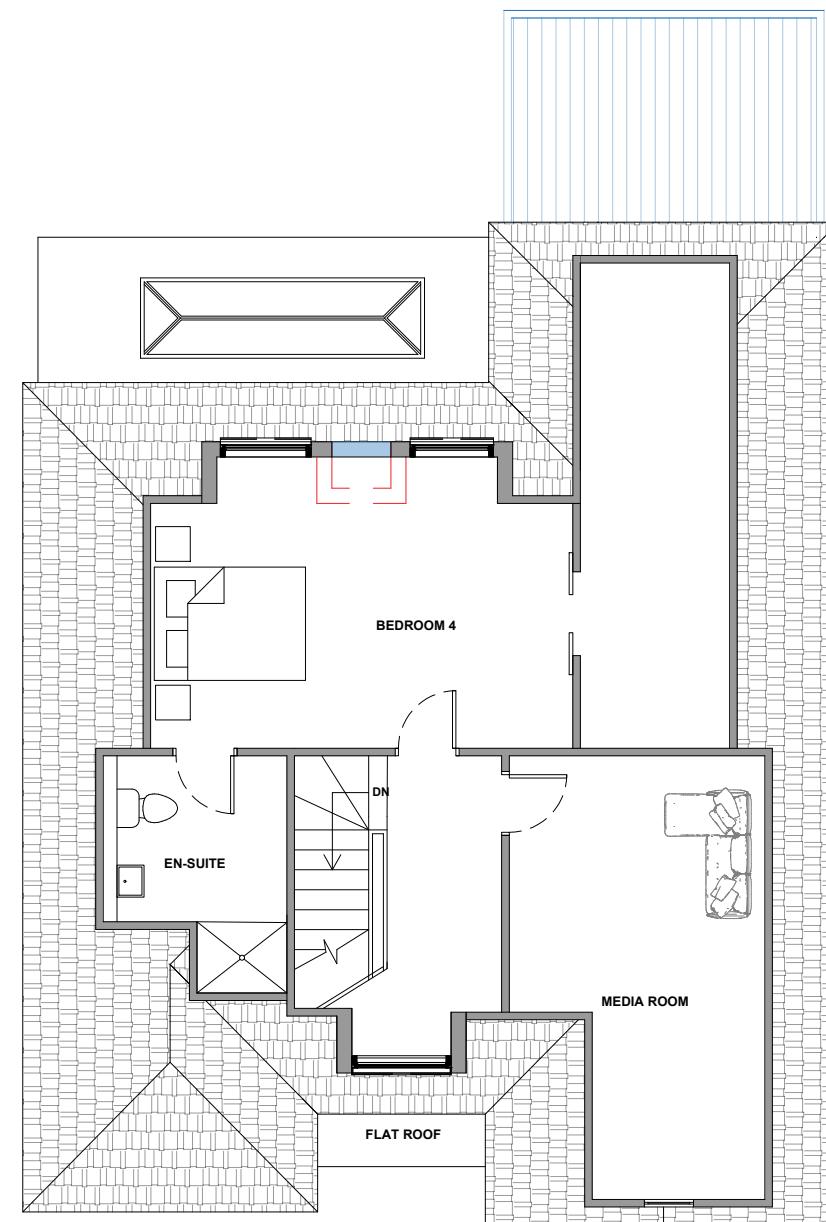

Scale 1:100

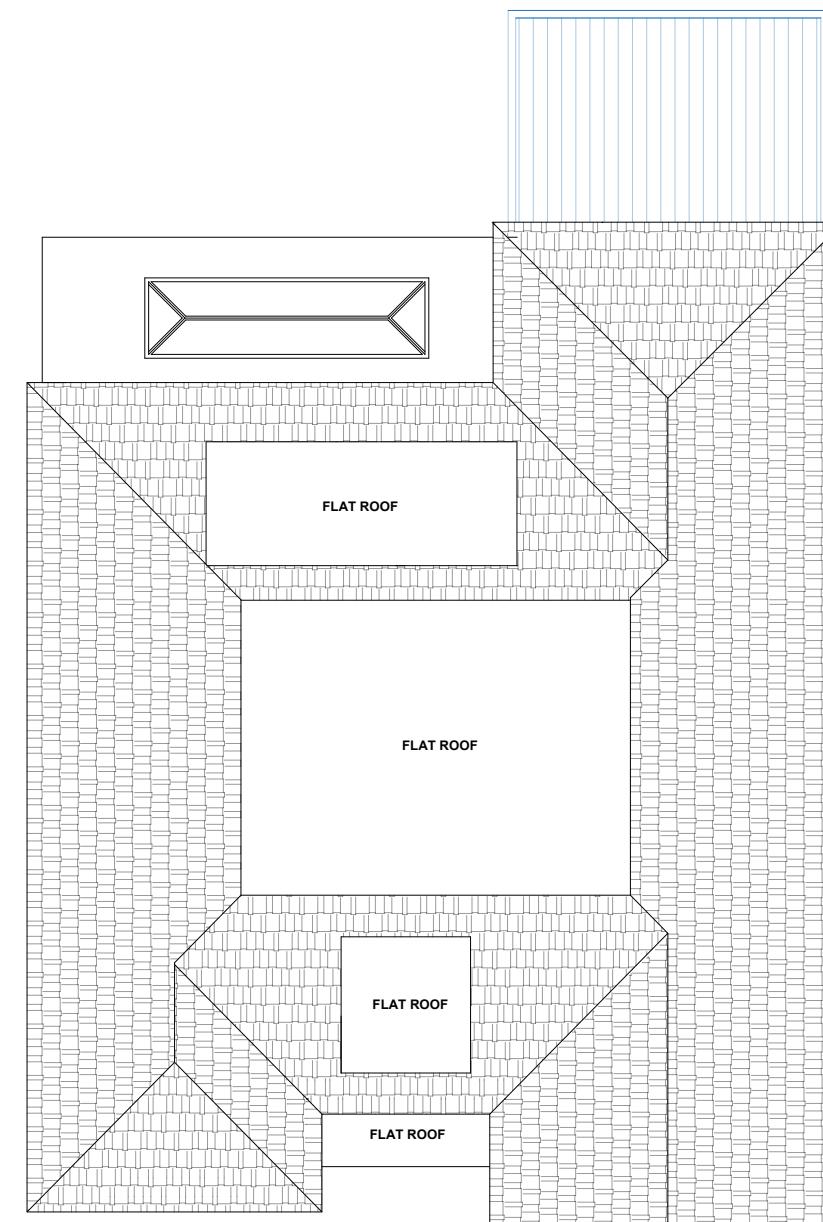

Scale 1:100

PRELIMINARY DRAWINGS

REV	DESCRIPTION	BY	DATE
STATUS			

..OneDrive - NUVAY\Desktop\PKY.jpeg

a : 128 City Rd, London, EC1V 2NX
 m : 07563700650
 l : 02035371402
 e : info@pkydesign.co.uk

CLIENT

ADDRESS
 10 Westminster close, Dock hill road
 London
 HA6 2TG

PROJECT


TITLE
 Proposed Floor Plans

Scale	Date	Drawn	Checked
1:100	AUG	KY	PKY Design
Job Number	Drawing Number	Revision	
001	006	A	

LEGEND

	EXISTING STRUCTURE
	PROPOSED STRUCTURE
	TO BE DEMOLISHED

SCALE BAR 1:100

 

THE COPYRIGHT OF THIS DRAWING IS VESTED IN YOUR SPREADSHEET
 AND IT MAY NOT BE REPRODUCED IN WHOLE OR PART OR USED FOR
 THE MANUFACTURE OF ANY ARTICLE WITHOUT THE EXPRESS PERMISSION
 OF THE COPYRIGHT HOLDERS.


2. WORK TO FIGURED DIMENSIONS ONLY.

3. THE DRAWING IS TO BE READ IN CONJUNCTION WITH ALL RELEVANT
 ARCHITECT'S, SERVICE ENGINEER'S AND YOURSPREADSHEET'S DRAWINGS
 AND SPECIFICATIONS.



Proposed Front Elevation

Scale 1:100

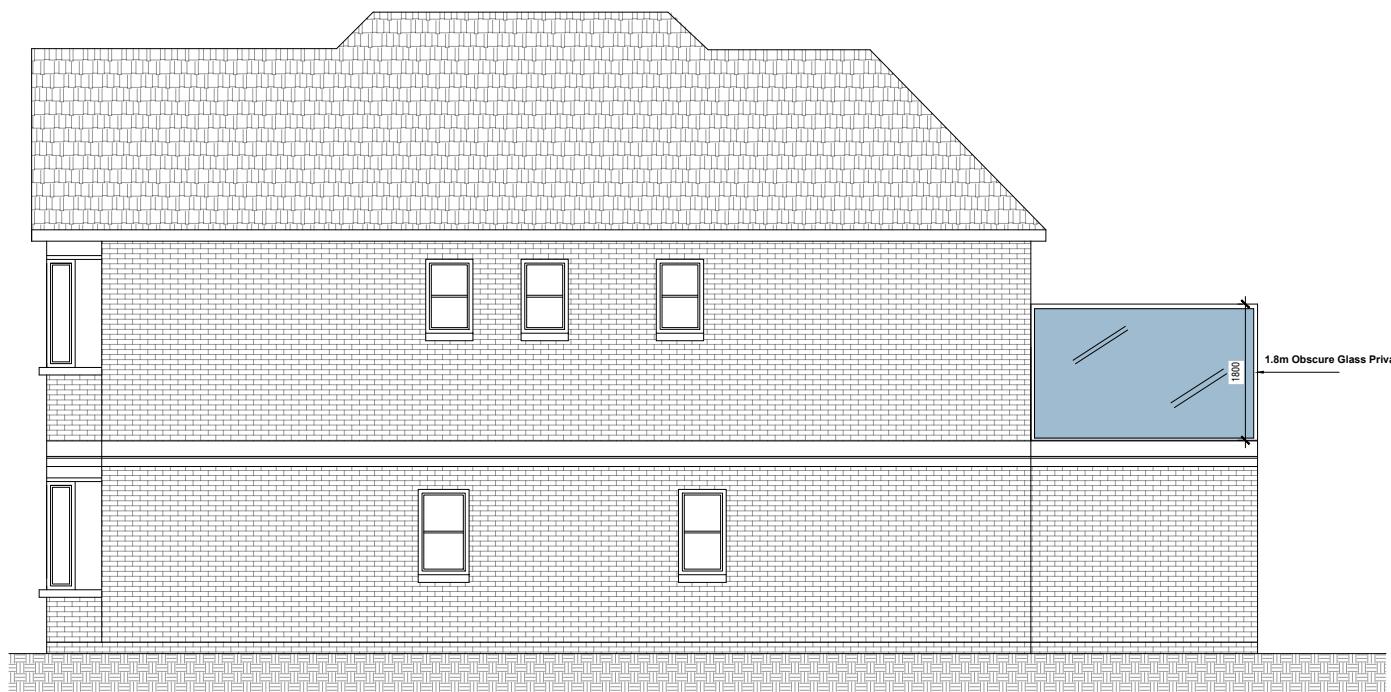

Proposed Side Elevation

Scale 1:100



Proposed Rear Elevation

Scale 1:100



Proposed Side Elevation

Scale 1:100

THE COPYRIGHT OF THIS DRAWING IS VESTED IN YOU/SPREADSHEETS
AND IT MAY NOT BE REPRODUCED IN WHOLE OR PART OR USED FOR
THE MANUFACTURE OF ANY ARTICLE WITHOUT THE EXPRESS PERMISSION
OF THE COPYRIGHT HOLDERS.

2. WORK TO FIGURED DIMENSIONS ONLY.

3. THE DRAWING IS TO BE READ IN CONJUNCTION WITH ALL RELEVANT
ARCHITECTS, SERVICE ENGINEERS AND You/SPREADSHEETS DRAWINGS
AND SPECIFICATIONS.

PRELIMINARY DRAWINGS

REV	DESCRIPTION	BY	DATE
STATUS			

..OneDrive - NUVAY\Desktop\PKY.jpeg

a : 128 City Rd, London, EC1V 2NX
m : 07563700650
i : 02035371402
e : info@pkydesign.co.uk

CLIENT

ADDRESS
10 Westminster close, Dock hill road
London
HA6 2TG

PROJECT

TITLE
Proposed Elevations

Scale	Date	Drawn	Checked
1:100	AUG	KY	PKY Design
Job Number 001	Drawing Number 007	Revision A	

SCALE BAR 1:100

0m 1m 2m 3m 4m 5m 10m

THE COPYRIGHT OF THIS DRAWING IS VESTED IN YOU/CONTRACTOR
AND IT MAY NOT BE REPRODUCED IN WHOLE OR PART OR USED FOR
THE MANUFACTURE OF ANY ARTICLE WITHOUT THE EXPRESS PERMISSION
OF THE COPYRIGHT HOLDERS.

2. WORK TO FIGURED DIMENSIONS ONLY.

3. THE DRAWING IS TO BE READ IN CONJUNCTION WITH ALL RELEVANT
ARCHITECTS, SERVICE ENGINEERS AND YOURSPREADSHEETS DRAWINGS
AND SPECIFICATIONS.

PRELIMINARY DRAWINGS

REV	DESCRIPTION	BY	DATE
STATUS			

..OneDrive - NUVAY\Desktop\PKY.jpeg

a : 128 City Rd, London, EC1V 2NX
m : 07563700650
l : 02035371402
e : info@pkydesign.co.uk


CLIENT

ADDRESS
10 Westminster close, Dock hill road
London
HA6 2TG

PROJECT

TITLE
Proposed Floor Plans

Scale	Date	Drawn	Checked
1:100	AUG	KY	PKY Design
Job Number	Drawing Number		
001	004		Revision A

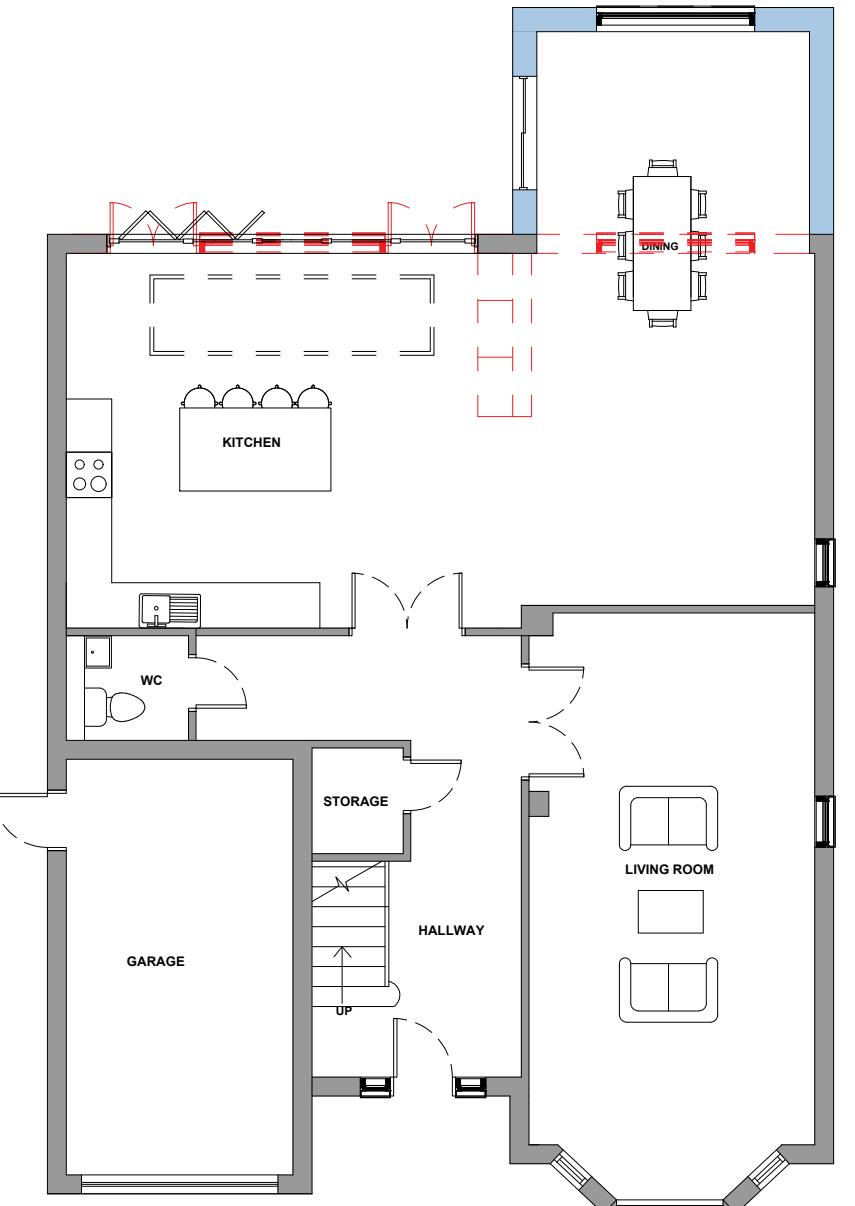

Proposed Ground Floor

Scale 1:100

SCALE BAR 1:100

0m 1m 2m 3m 4m 5m 10m

LEGEND

	EXISTING STRUCTURE
	PROPOSED STRUCTURE
	TO BE DEMOLISHED