


Existing Ground Floor

Scale 1:100

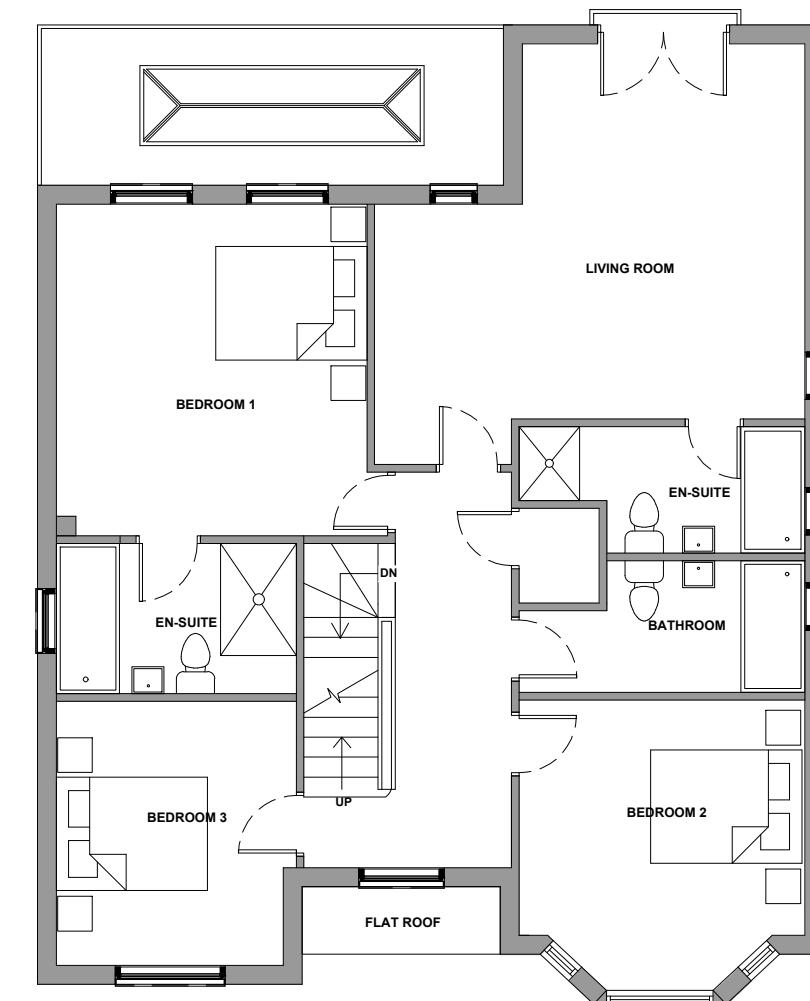

Existing First Floor

Scale 1:100

1. THE COPYRIGHT OF THIS DRAWING IS VESTED IN YourSpreadsheets
AND IT MAY NOT BE REPRODUCED IN WHOLE OR PART OR USED FOR
THE MANUFACTURE OF ANY ARTICLE WITHOUT THE EXPRESS PERMISSION
OF THE COPYRIGHT HOLDERS.

2. WORK TO FIGURED DIMENSIONS ONLY.

3. THIS DRAWING IS TO BE READ IN CONJUNCTION WITH ALL RELEVANT
ARCHITECT'S, SERVICE ENGINEER'S AND YourSpreadsheets DRAWINGS
AND SPECIFICATIONS.

**PRELIMINARY
DRAWINGS**

REV	DESCRIPTION	BY	DATE
STATUS			

..OneDrive - NUVAY\Desktop\PKY.jpeg

a : 128 City Rd, London, EC1V 2NX
m : 07563700650
i : 02035371402
e : info@pkydesign.co.uk

CLIENT


ADDRESS
10 Westminster close, Dock hill road
London
HA6 2TG


PROJECT

TITLE
Existing Floor Plans

Scale	Date	Drawn	Checked
1:100	Apr 24	KY	PKY Design
Job Number 001	Drawing Number 001		Revision


SCALE BAR 1:100

 

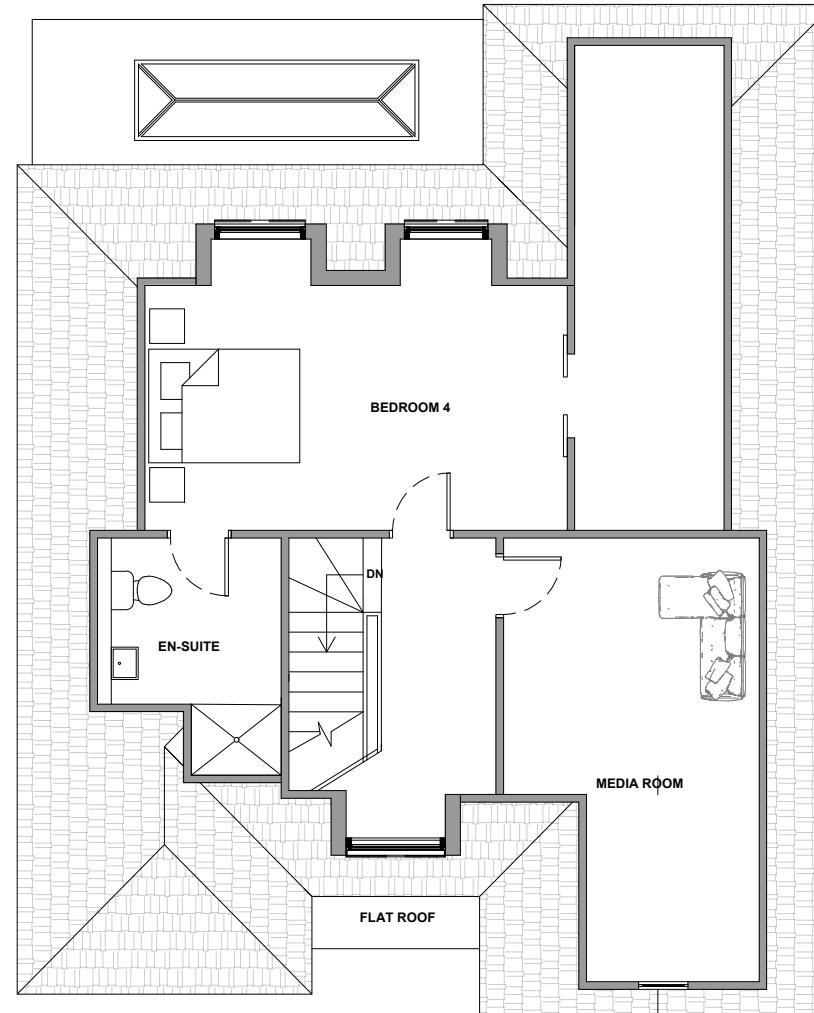

Existing Loft Plan

Scale 1:100

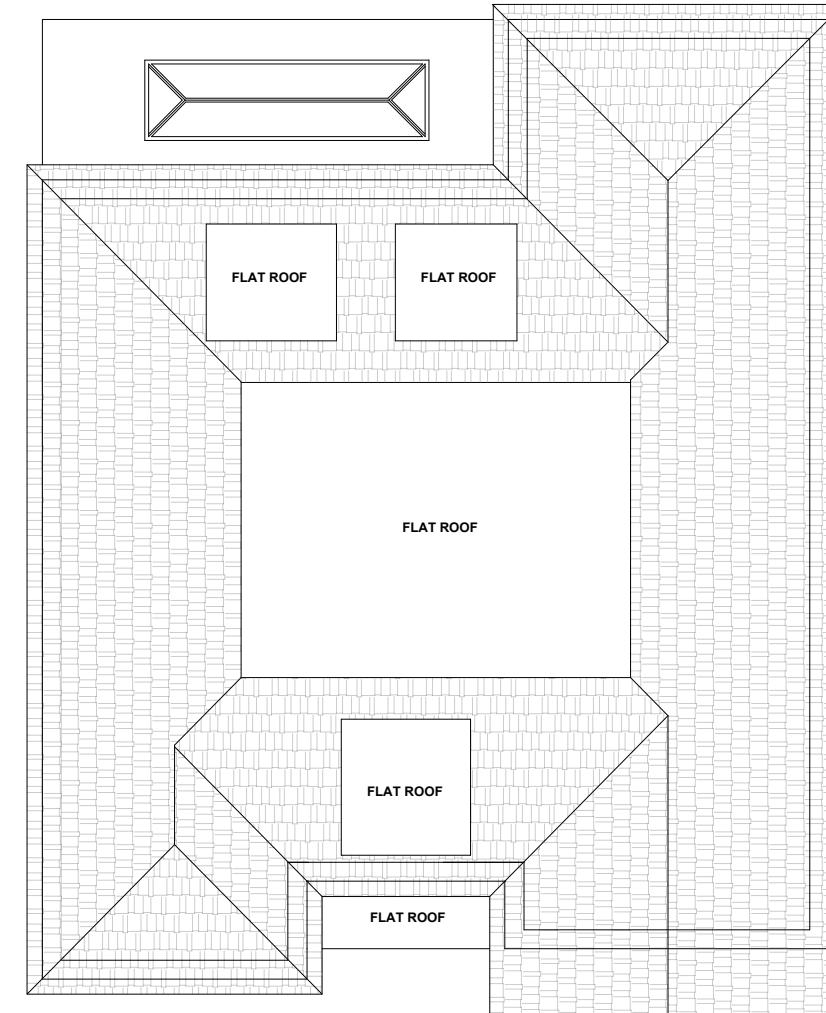

Existing Roof Plan

Scale 1:100

SCALE BAR 1:100

0m 1m 2m 3m 4m 5m 10m

1. THE COPYRIGHT OF THIS DRAWING IS VESTED IN YourSpreadsheets
AND IT MAY NOT BE REPRODUCED IN WHOLE OR PART OR USED FOR
THE MANUFACTURE OF ANY ARTICLE WITHOUT THE EXPRESS PERMISSION
OF THE COPYRIGHT HOLDERS.
2. WORK TO FIGURED DIMENSIONS ONLY.
3. THIS DRAWING IS TO BE READ IN CONJUNCTION WITH ALL RELEVANT
ARCHITECT'S, SERVICE ENGINEER'S AND YourSpreadsheets DRAWINGS
AND SPECIFICATIONS.

**PRELIMINARY
DRAWINGS**

REV	DESCRIPTION	BY	DATE
STATUS			

..\\OneDrive - NUVAY\Desktop\PKY.jpeg

a : 128 City Rd, London, EC1V 2NX
m : 07563700650
l : 02035371402
e : info@pkydesign.co.uk

CLIENT

ADDRESS
10 Westminster close, Dock hill road
London
H46 2TG

PROJECT

TITLE
Existing Floor Plans

Scale	Date	Drawn	Checked
1:100	Apr 24	KY	PKY Design
Job Number	Drawing Number	Revision	
001	002		

1. THE COPYRIGHT OF THIS DRAWING IS VESTED IN YourSpreadsheets
AND IT MAY NOT BE REPRODUCED IN WHOLE OR PART OR USED FOR
THE MANUFACTURE OF ANY ARTICLE WITHOUT THE EXPRESS PERMISSION
OF THE COPYRIGHT HOLDERS.


2. WORK TO FIGURED DIMENSIONS ONLY.

3. THIS DRAWING IS TO BE READ IN CONJUNCTION WITH ALL RELEVANT
ARCHITECT'S, SERVICE ENGINEER'S AND YourSpreadsheets DRAWINGS
AND SPECIFICATIONS.



Existing Front Elevation

Scale 1:100

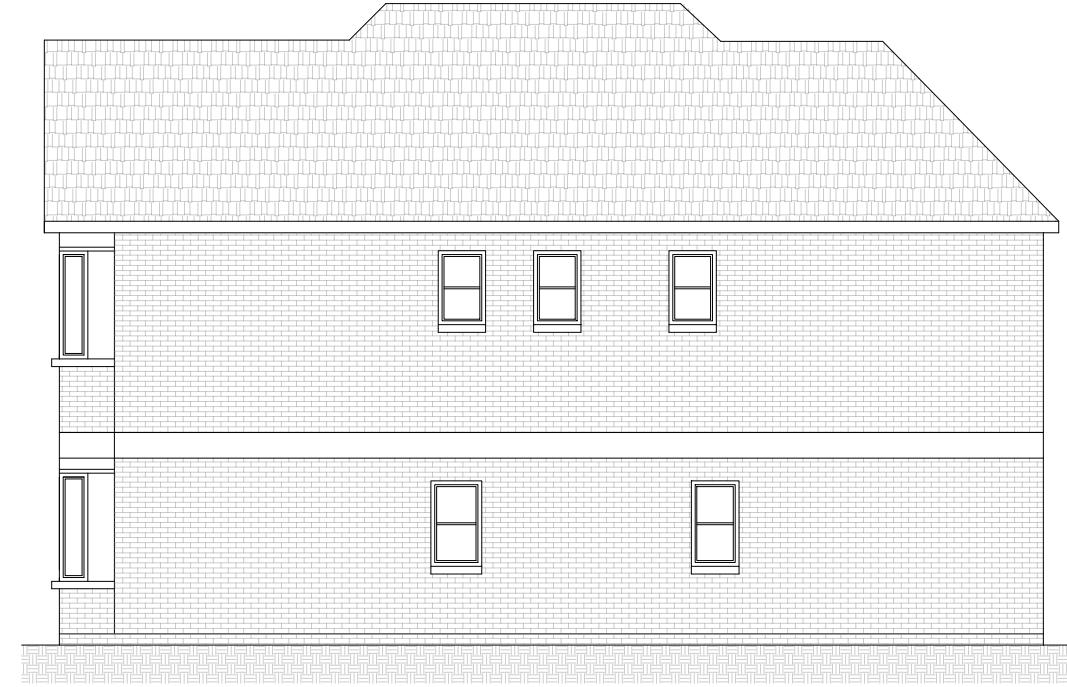


Existing Side Elevation

Scale 1:100



Existing Rear Elevation

Scale 1:100

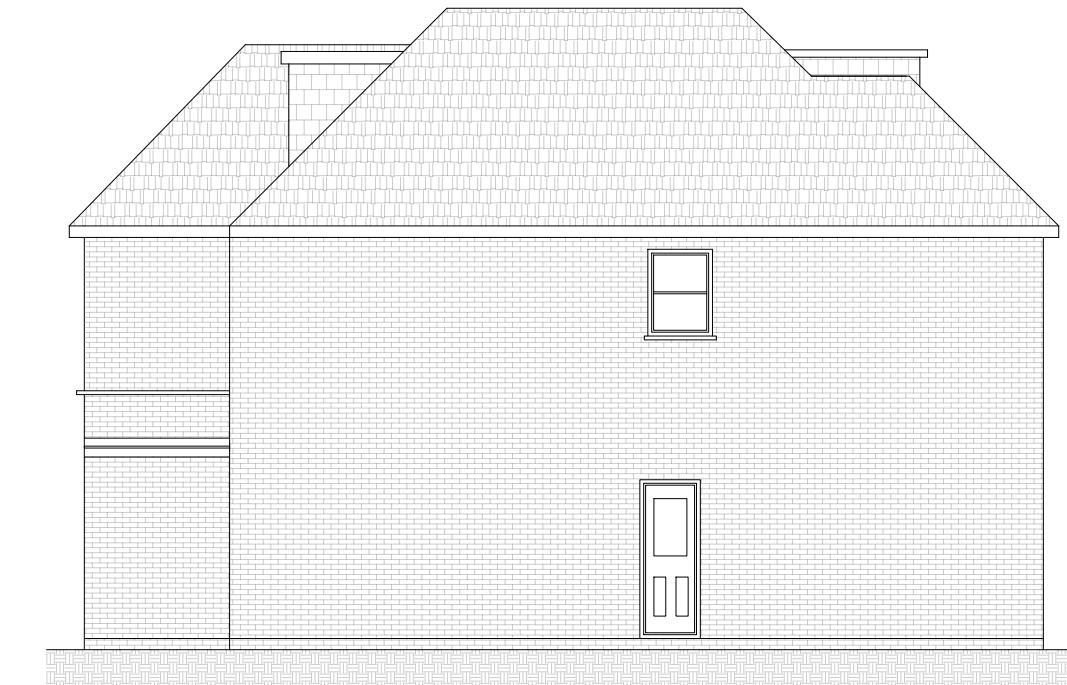

Existing Side Elevation

Scale 1:100

**PRELIMINARY
DRAWINGS**

REV	DESCRIPTION	BY	DATE
STATUS			

..\\OneDrive - NUVAY\Desktop\PKY.jpeg

a : 128 City Rd, London, EC1V 2NX
m : 07563700650
i : 02035371402
e : info@pkydesign.co.uk

CLIENT

ADDRESS
10 Westminster close, Dock hill road
London
H46 2TG

PROJECT

TITLE
Existing Elevation

Scale	Date	Drawn	Checked
1:100	Apr 24	PKY	PKY Design
Job Number	Drawing Number	Revision	

SCALE BAR 1:100

0m 1m 2m 3m 4m 5m 10m