


Proposed Ground Floor

Scale 1:100

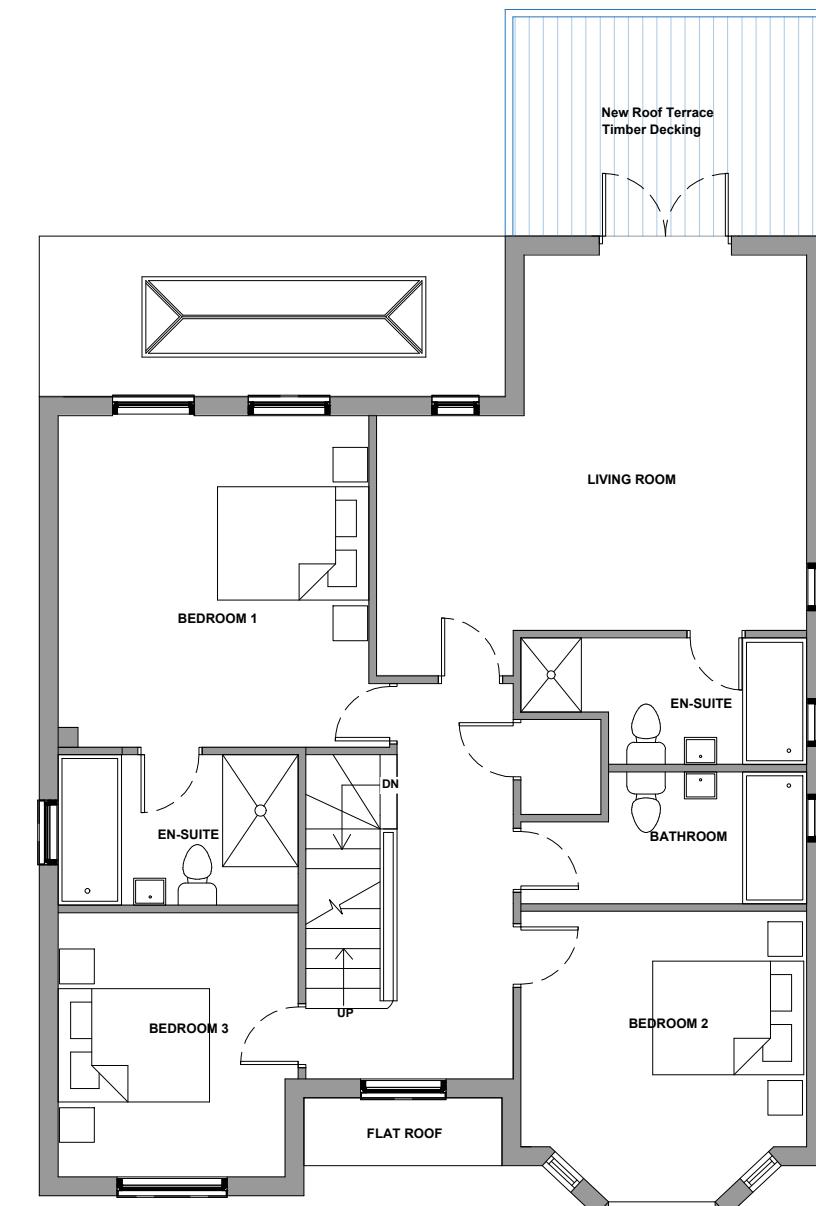

Proposed First Floor

Scale 1:100

1. THE COPYRIGHT OF THIS DRAWING IS VESTED IN YourSpreadsheets
AND IT MAY NOT BE REPRODUCED IN WHOLE OR PART OR USED FOR
THE MANUFACTURE OF ANY ARTICLE WITHOUT THE EXPRESS PERMISSION
OF THE COPYRIGHT HOLDERS.

2. WORK TO FIGURED DIMENSIONS ONLY.

3. THIS DRAWING IS TO BE READ IN CONJUNCTION WITH ALL RELEVANT
ARCHITECT'S, SERVICE ENGINEER'S AND YourSpreadsheets DRAWINGS
AND SPECIFICATIONS.

**PRELIMINARY
DRAWINGS**

REV	DESCRIPTION	BY	DATE
STATUS			

..OneDrive - NUVAY\Desktop\PKY.jpeg

a : 128 City Rd, London, EC1V 2NX
m : 07563700650
i : 02035371402
e : info@pkydesign.co.uk

CLIENT

ADDRESS
10 Westminster close, Dock hill road
London
HA6 2TG

PROJECT

TITLE
Proposed Floor Plans

Scale	Date	Drawn	Checked
1:100	Apr 24	KY	PKY Design

Job Number

001

Drawing Number

005


Revision

LEGEND

	EXISTING STRUCTURE
	PROPOSED STRUCTURE
	TO BE DEMOLISHED


SCALE BAR 1:100

0m 1m 2m 3m 4m 5m 10m

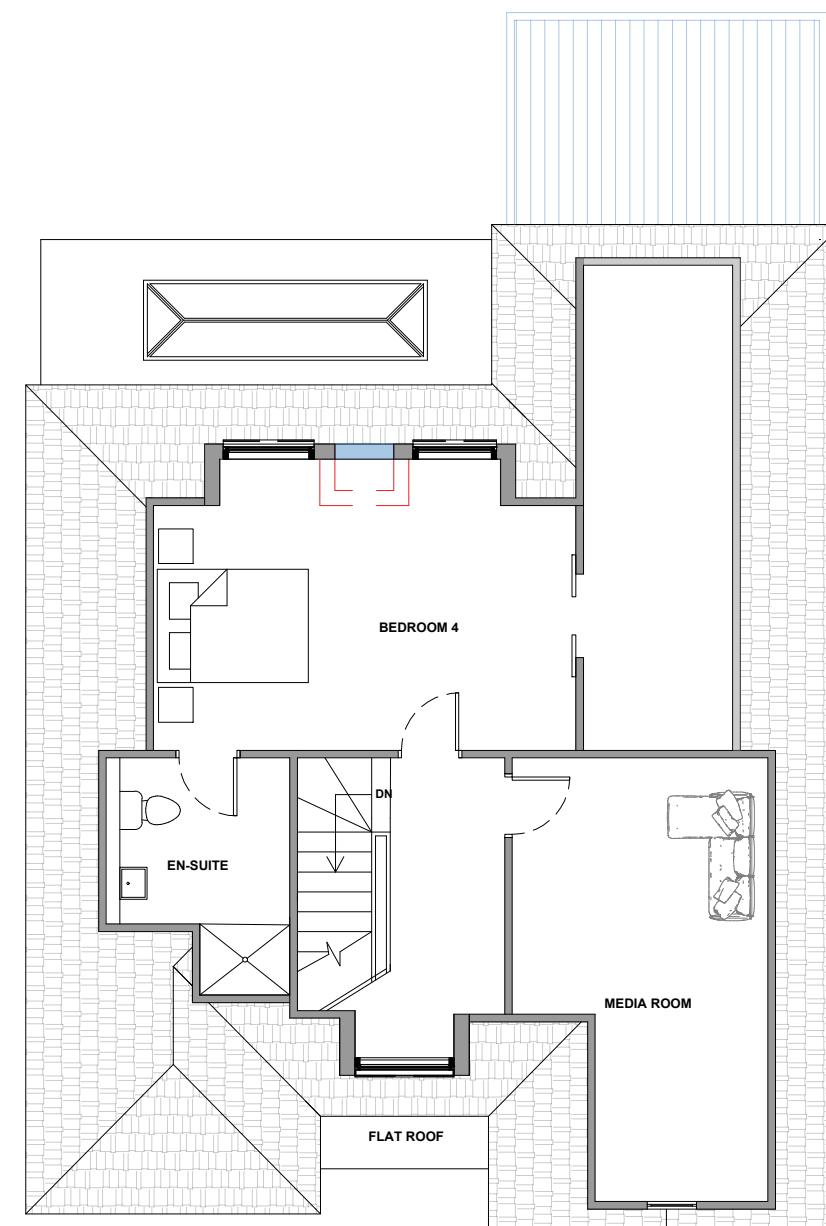

Proposed Loft Plan

Scale 1:100

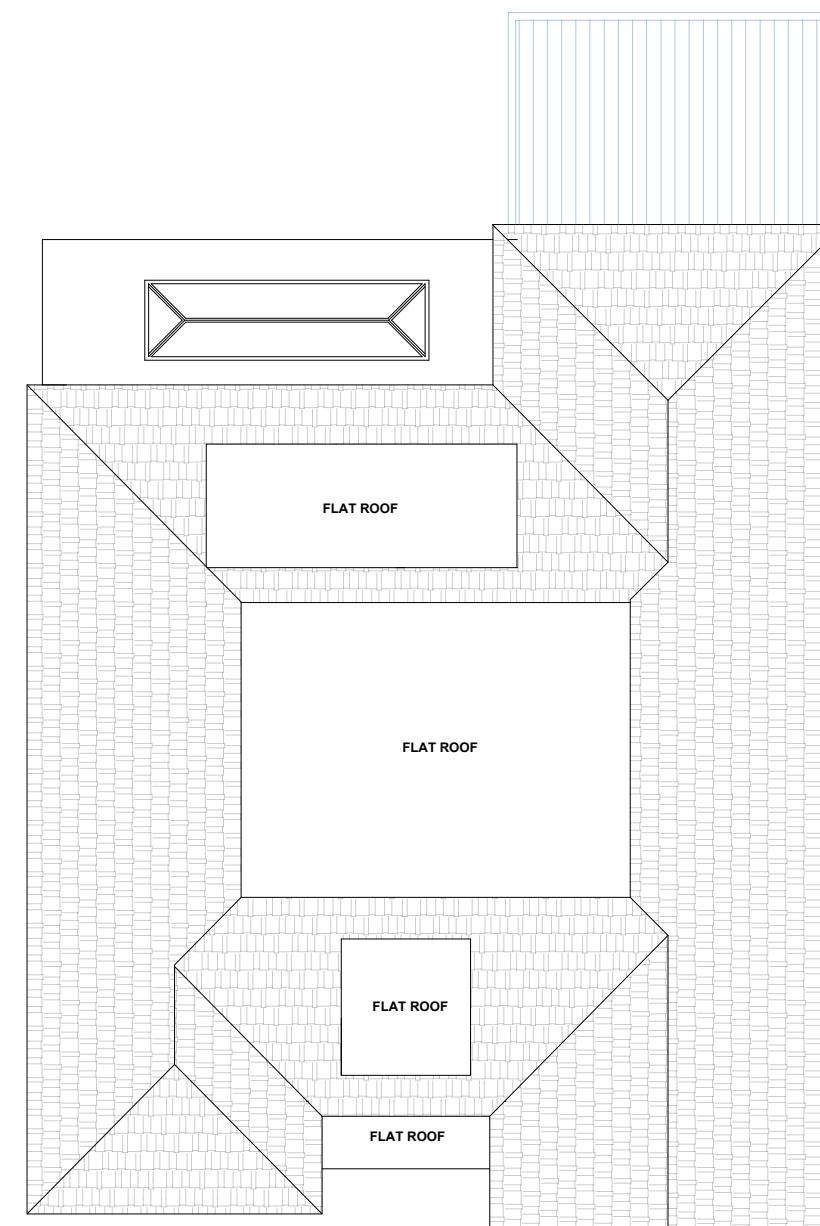

Proposed Roof Plan

Scale 1:100

1. THE COPYRIGHT OF THIS DRAWING IS VESTED IN YourSpreadsheets
AND IT MAY NOT BE REPRODUCED IN WHOLE OR PART OR USED FOR
THE MANUFACTURE OF ANY ARTICLE WITHOUT THE EXPRESS PERMISSION
OF THE COPYRIGHT HOLDERS.
2. WORK TO FIGURED DIMENSIONS ONLY.
3. THIS DRAWING IS TO BE READ IN CONJUNCTION WITH ALL RELEVANT
ARCHITECT'S, SERVICE ENGINEER'S AND YourSpreadsheets DRAWINGS
AND SPECIFICATIONS.

**PRELIMINARY
DRAWINGS**

REV	DESCRIPTION	BY	DATE
STATUS			

..OneDrive - NUVAY\Desktop\PKY.jpeg

a : 128 City Rd, London, EC1V 2NX
m : 07563700650
l : 02035371402
e : info@pkydesign.co.uk

CLIENT

ADDRESS
10 Westminster close, Dock hill road
London
HA6 2TG

PROJECT

TITLE
Proposed Floor Plans

Scale	Date	Drawn	Checked
1:100	Apr 24	KY	PKY Design

Job Number

006

Drawing Number


006

Revision

LEGEND

	EXISTING STRUCTURE
	PROPOSED STRUCTURE
	TO BE DEMOLISHED


SCALE BAR 1:100

 



Proposed Front Elevation

Scale 1:100

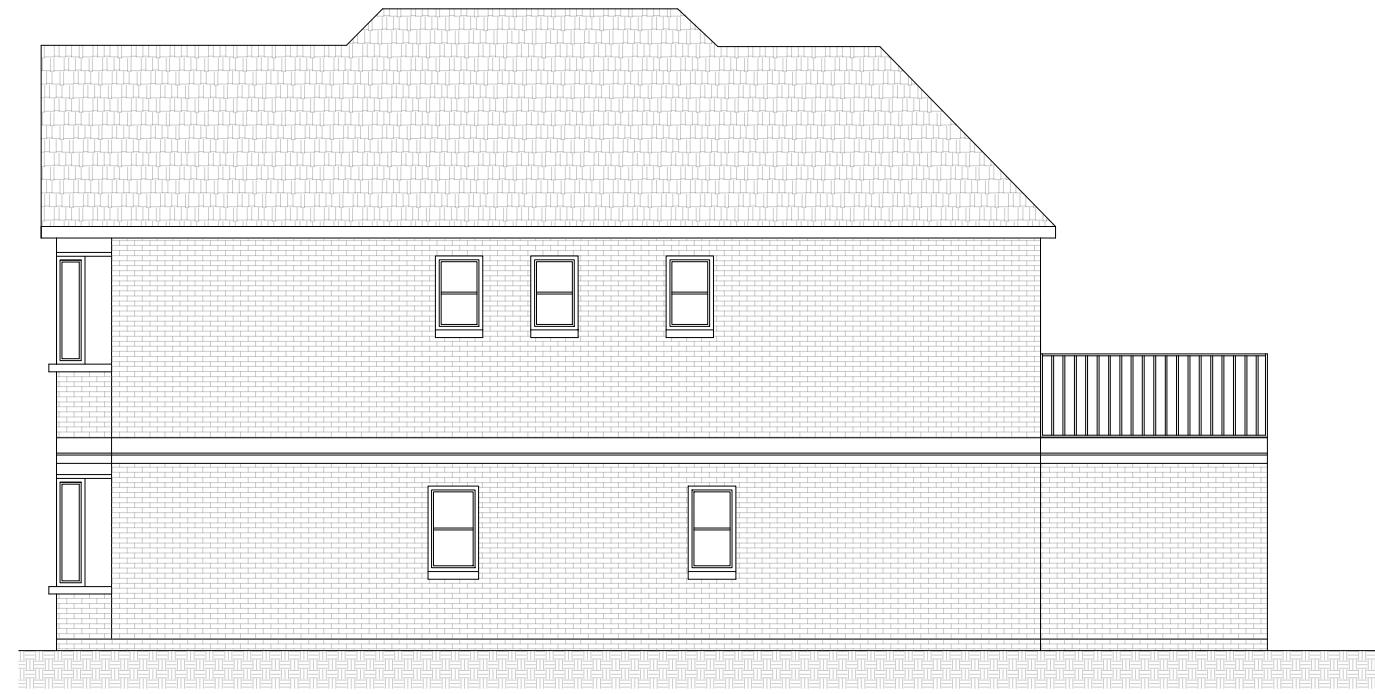


Proposed Side Elevation

Scale 1:100



Proposed Rear Elevation

Scale 1:100

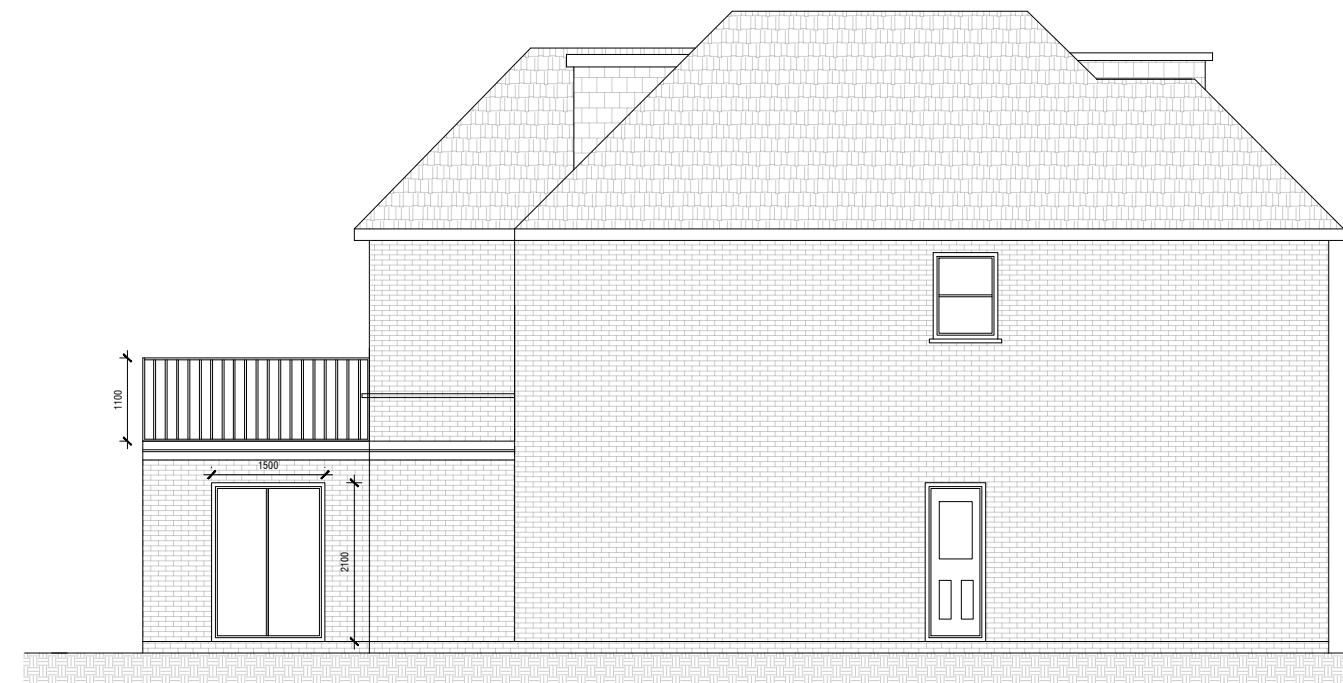

Proposed Side Elevation

Scale 1:100

1. THE COPYRIGHT OF THIS DRAWING IS VESTED IN YourSpreadsheets
AND IT MAY NOT BE REPRODUCED IN WHOLE OR PART OR USED FOR
THE MANUFACTURE OF ANY ARTICLE WITHOUT THE EXPRESS PERMISSION
OF THE COPYRIGHT HOLDERS.

2. WORK TO FIGURED DIMENSIONS ONLY.

3. THIS DRAWING IS TO BE READ IN CONJUNCTION WITH ALL RELEVANT
ARCHITECT'S, SERVICE ENGINEER'S AND YourSpreadsheets DRAWINGS
AND SPECIFICATIONS.

**PRELIMINARY
DRAWINGS**

REV	DESCRIPTION	BY	DATE
STATUS			

...OneDrive - NUVAY\Desktop\PKY.jpeg

a : 128 City Rd, London, EC1V 2NX
m : 07563700650
i : 02035371402
e : info@pkydesign.co.uk

CLIENT

ADDRESS
10 Westminster close, Dock hill road
London
HA6 2TG

PROJECT

TITLE
Proposed Elevations

Scale	Date	Drawn	Checked
1:100	Apr 24	KY	PKY Design

Job Number


001

Drawing Number

007

Revision

SCALE BAR 1:100

 

1. THE COPYRIGHT OF THIS DRAWING IS VESTED IN YourSpreadsheets
AND IT MAY NOT BE REPRODUCED IN WHOLE OR PART OR USED FOR
THE MANUFACTURE OF ANY ARTICLE WITHOUT THE EXPRESS PERMISSION
OF THE COPYRIGHT HOLDERS.
2. WORK TO FIGURED DIMENSIONS ONLY.
3. THIS DRAWING IS TO BE READ IN CONJUNCTION WITH ALL RELEVANT
ARCHITECT'S, SERVICE ENGINEER'S AND YourSpreadsheets DRAWINGS
AND SPECIFICATIONS.

PRELIMINARY DRAWINGS

REV	DESCRIPTION	BY	DATE
STATUS			

..OneDrive - NUVAY\Desktop\PKY.jpeg

a : 128 City Rd, London, EC1V 2NX
m : 07563700650
l : 02035371402
e : info@pkydesign.co.uk

CLIENT


ADDRESS
10 Westminster close, Dock hill road
London
HA6 2TG

PROJECT

TITLE
Proposed Floor Plans

Scale	Date	Drawn	Checked
1:100	Apr 24	KY	PKY Design

Job Number	Drawing Number	Revision
001	004	

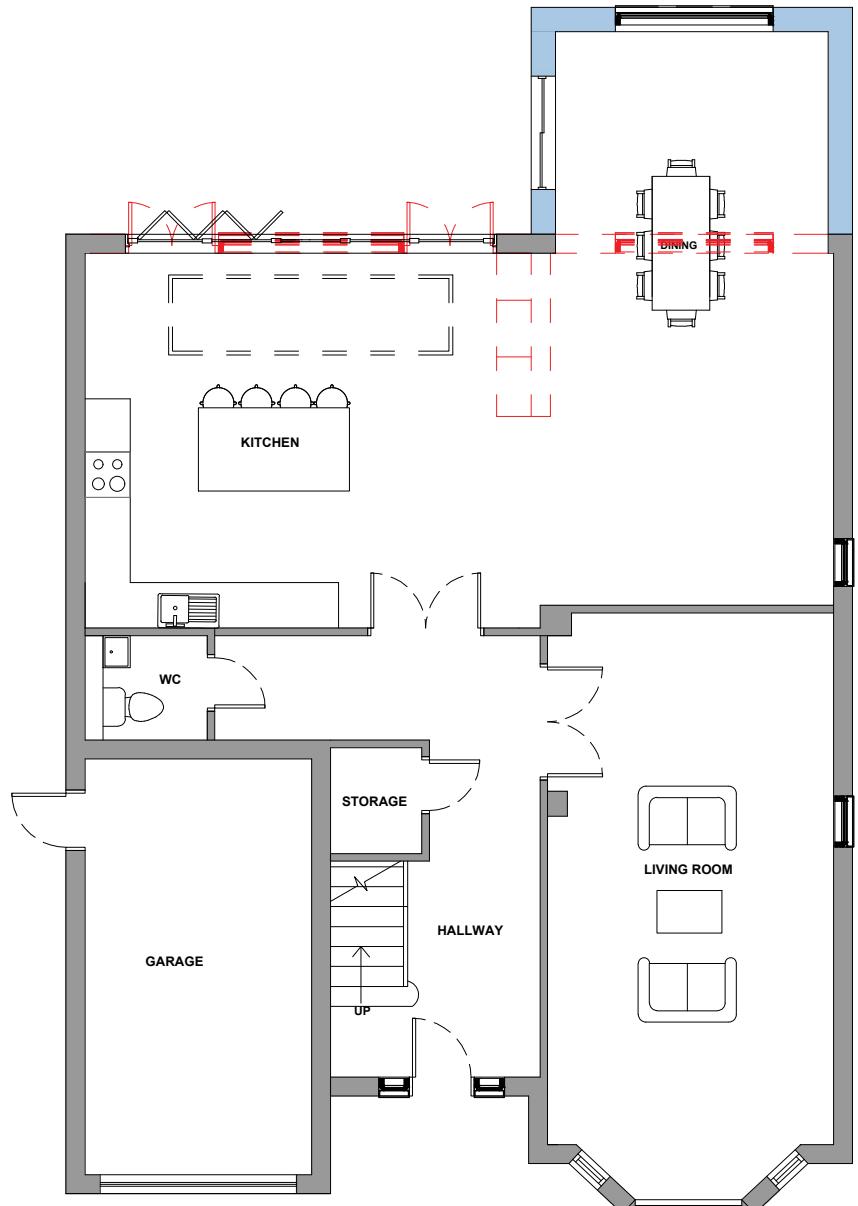

Proposed Ground Floor

Scale 1:100

SCALE BAR 1:100

0m 1m 2m 3m 4m 5m 10m

LEGEND

	EXISTING STRUCTURE
	PROPOSED STRUCTURE
	TO BE DEMOLISHED