



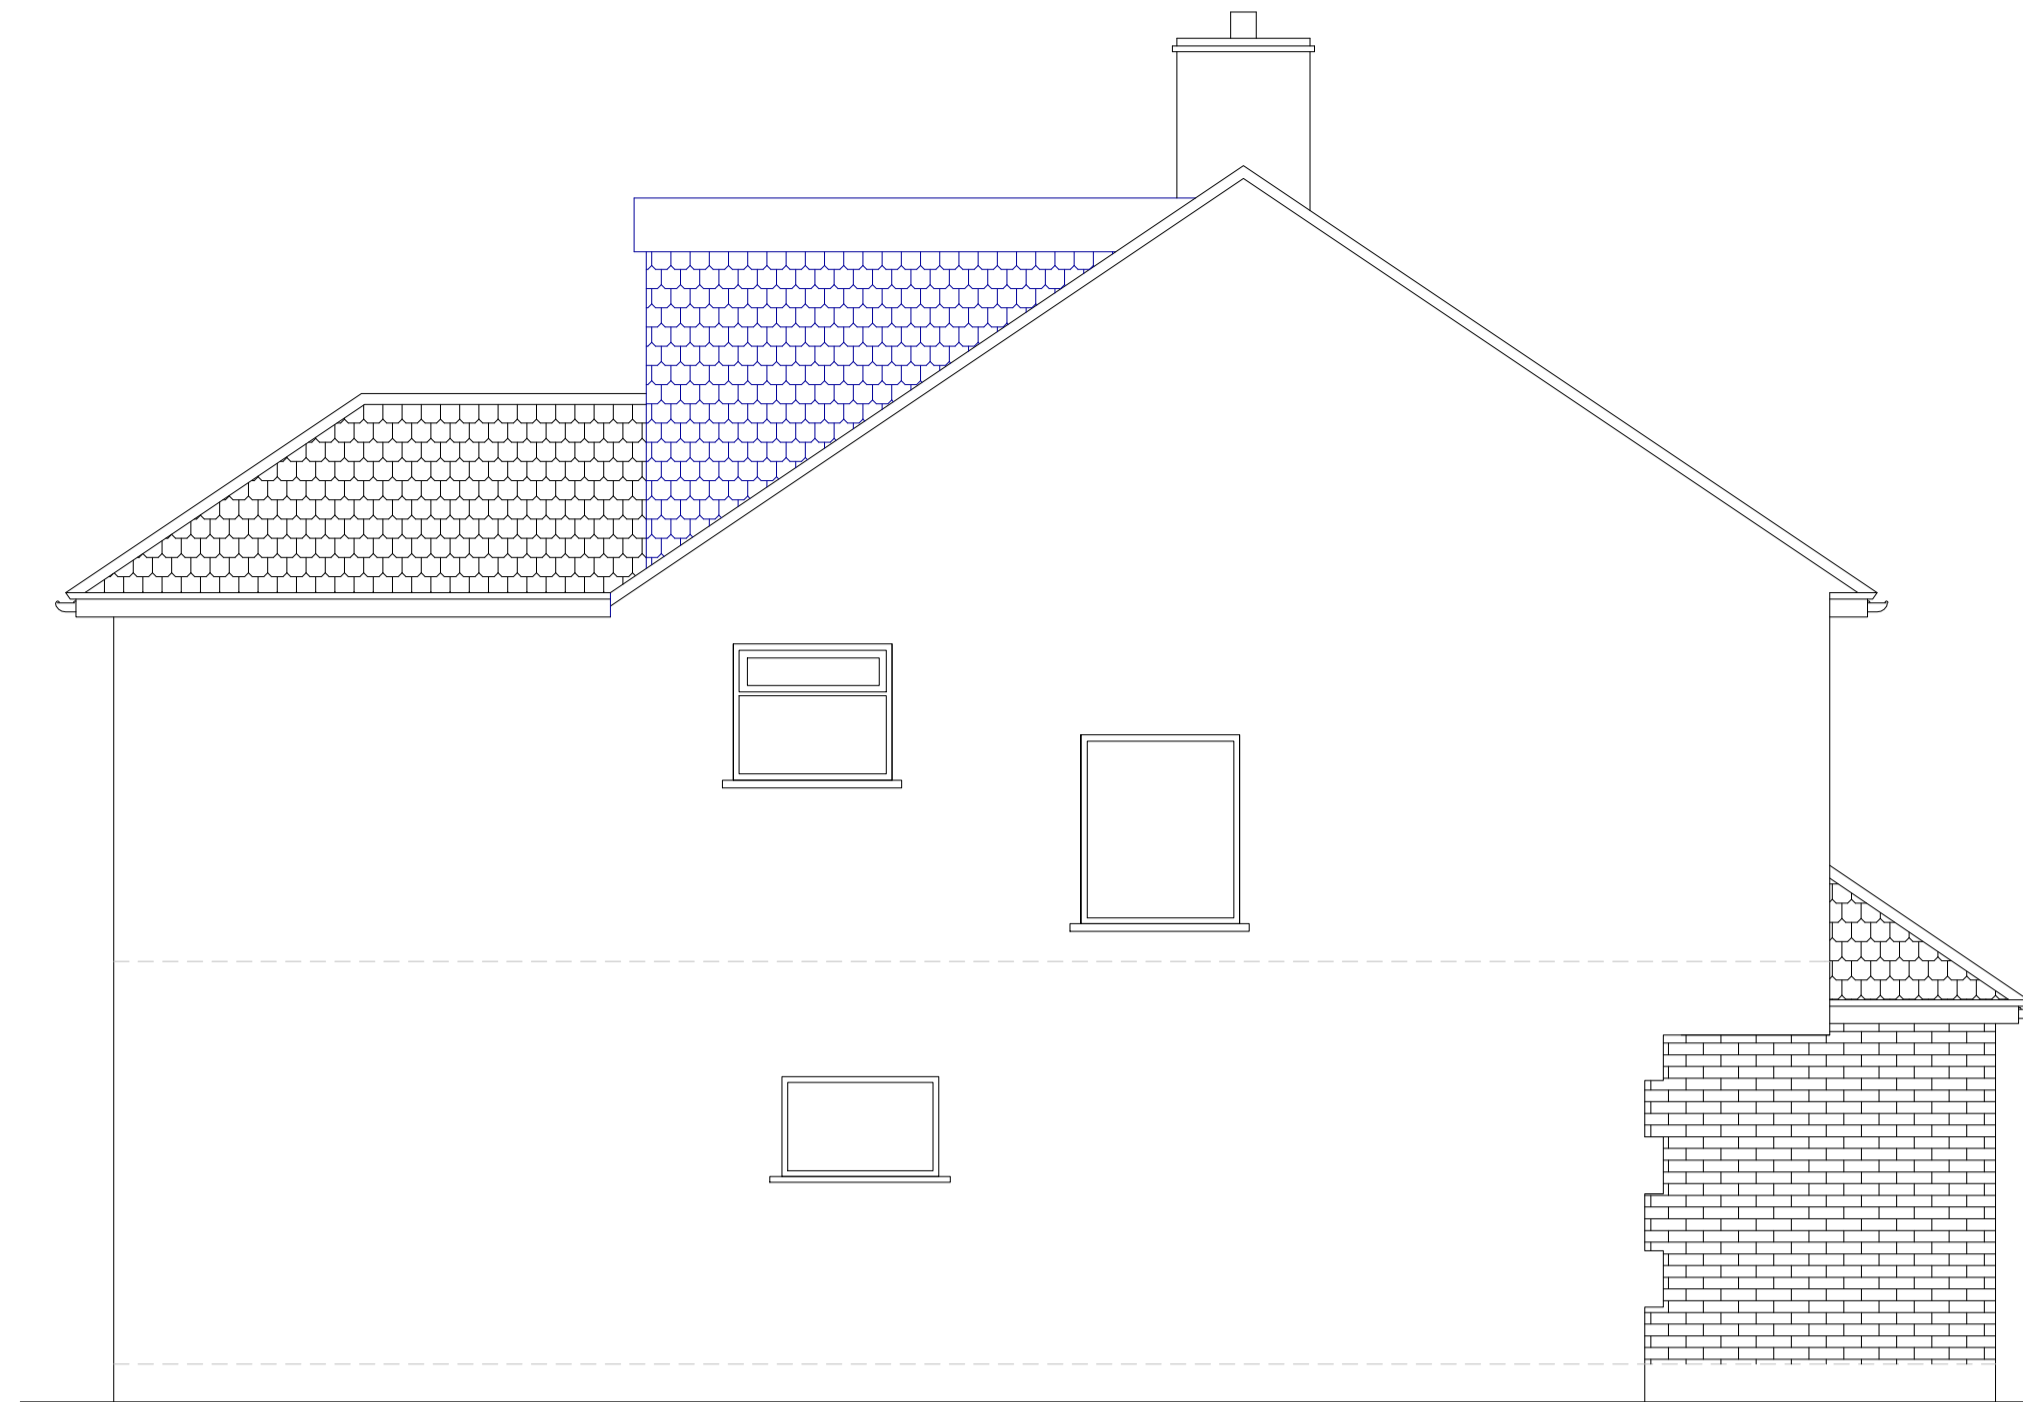


SOUTH EAST ELEVATION

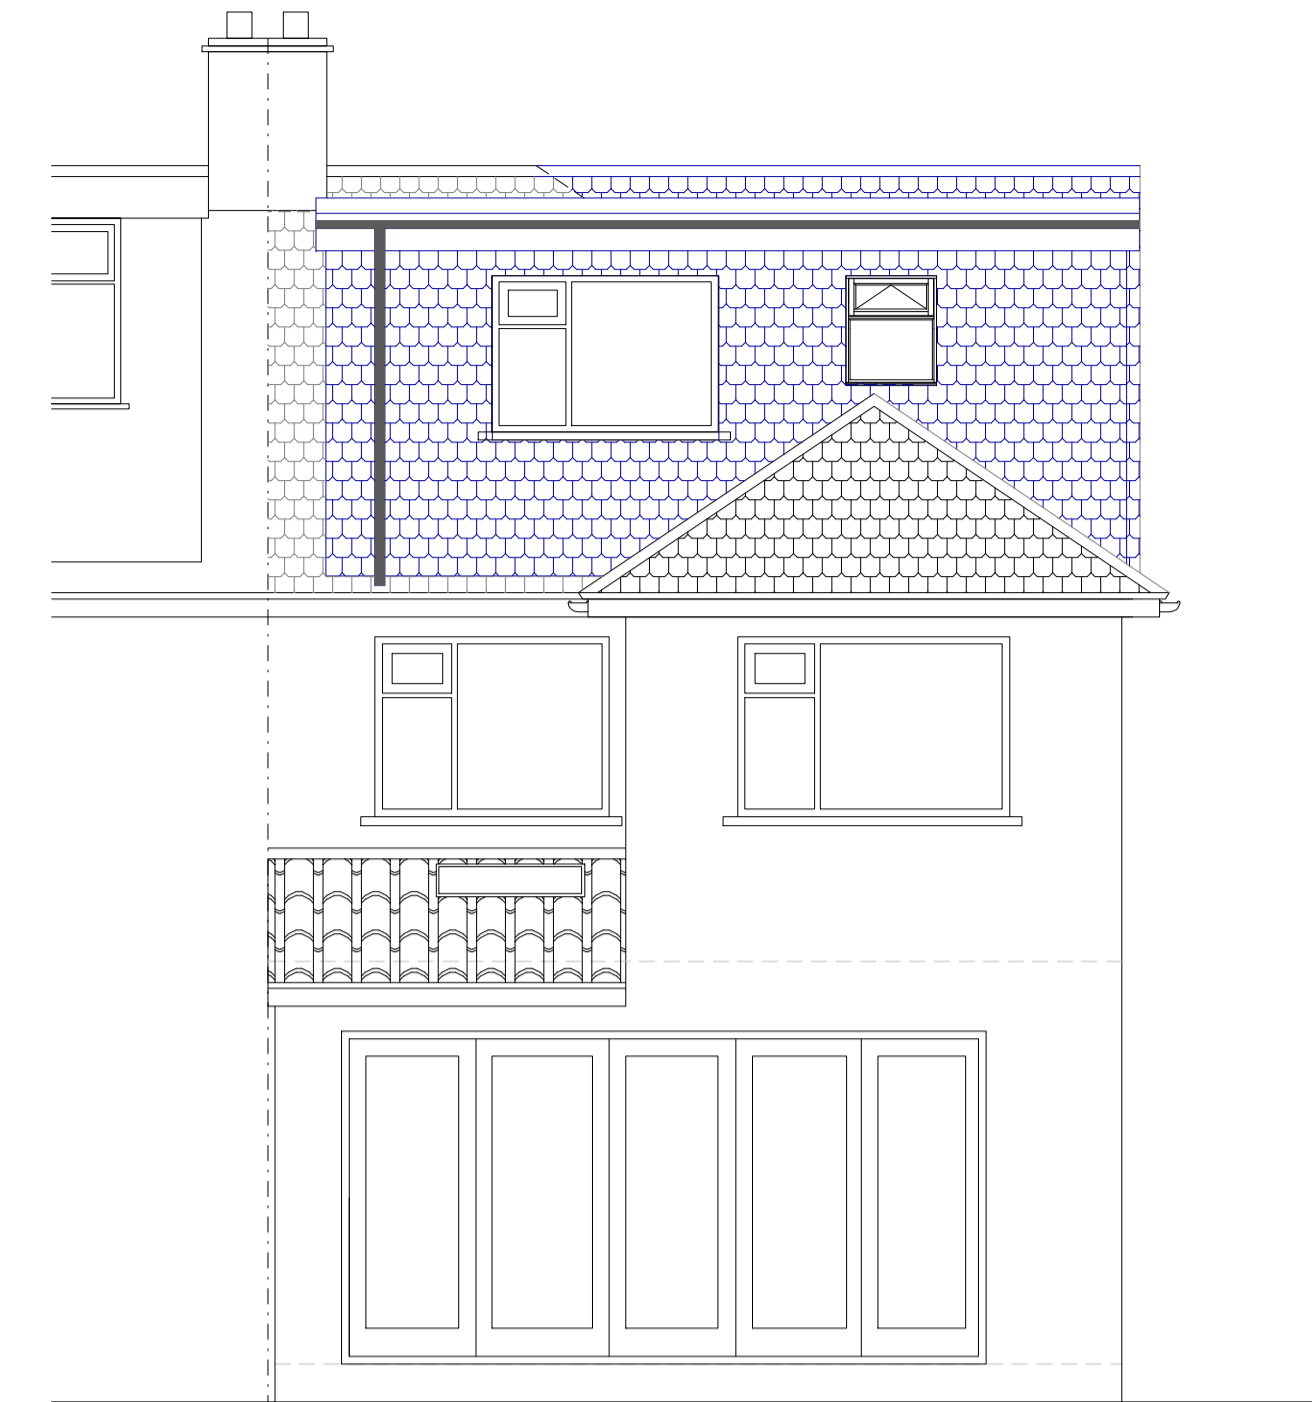


SOUTH WEST ELEVATION




NORTH WEST ELEVATION

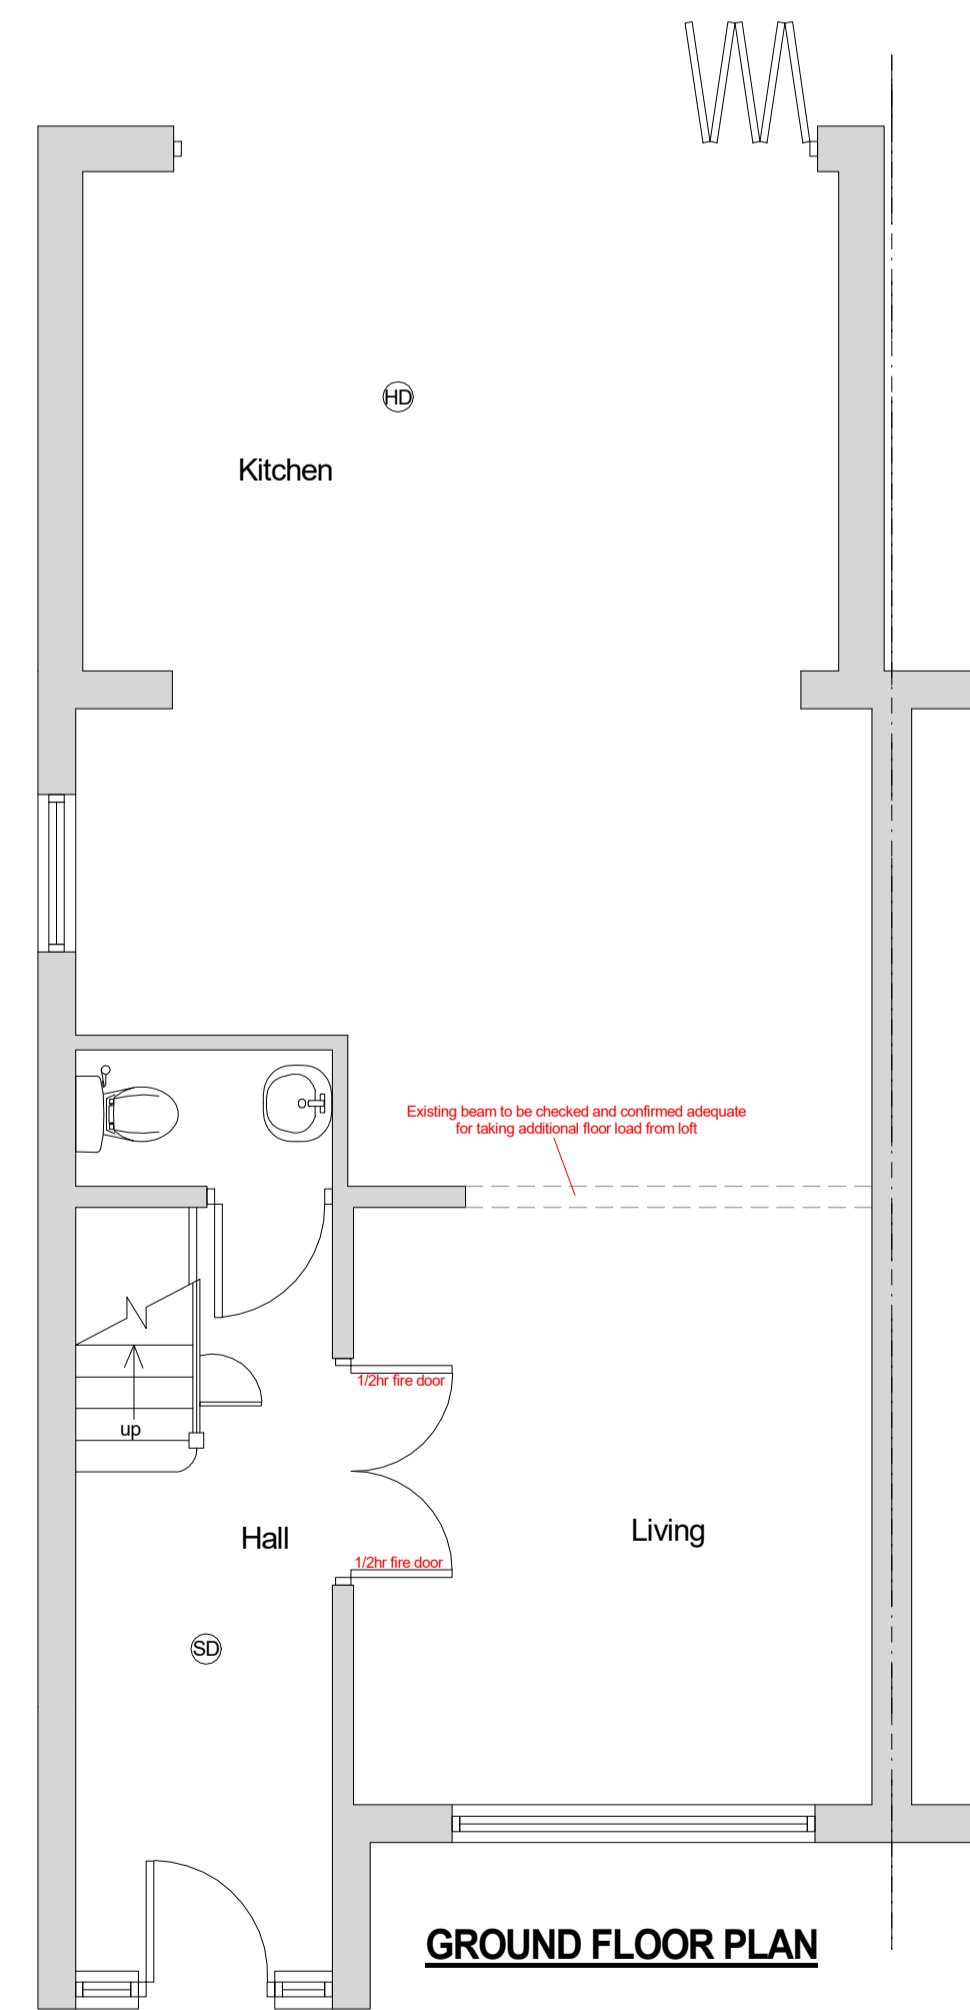


GROUND FLOOR PLAN

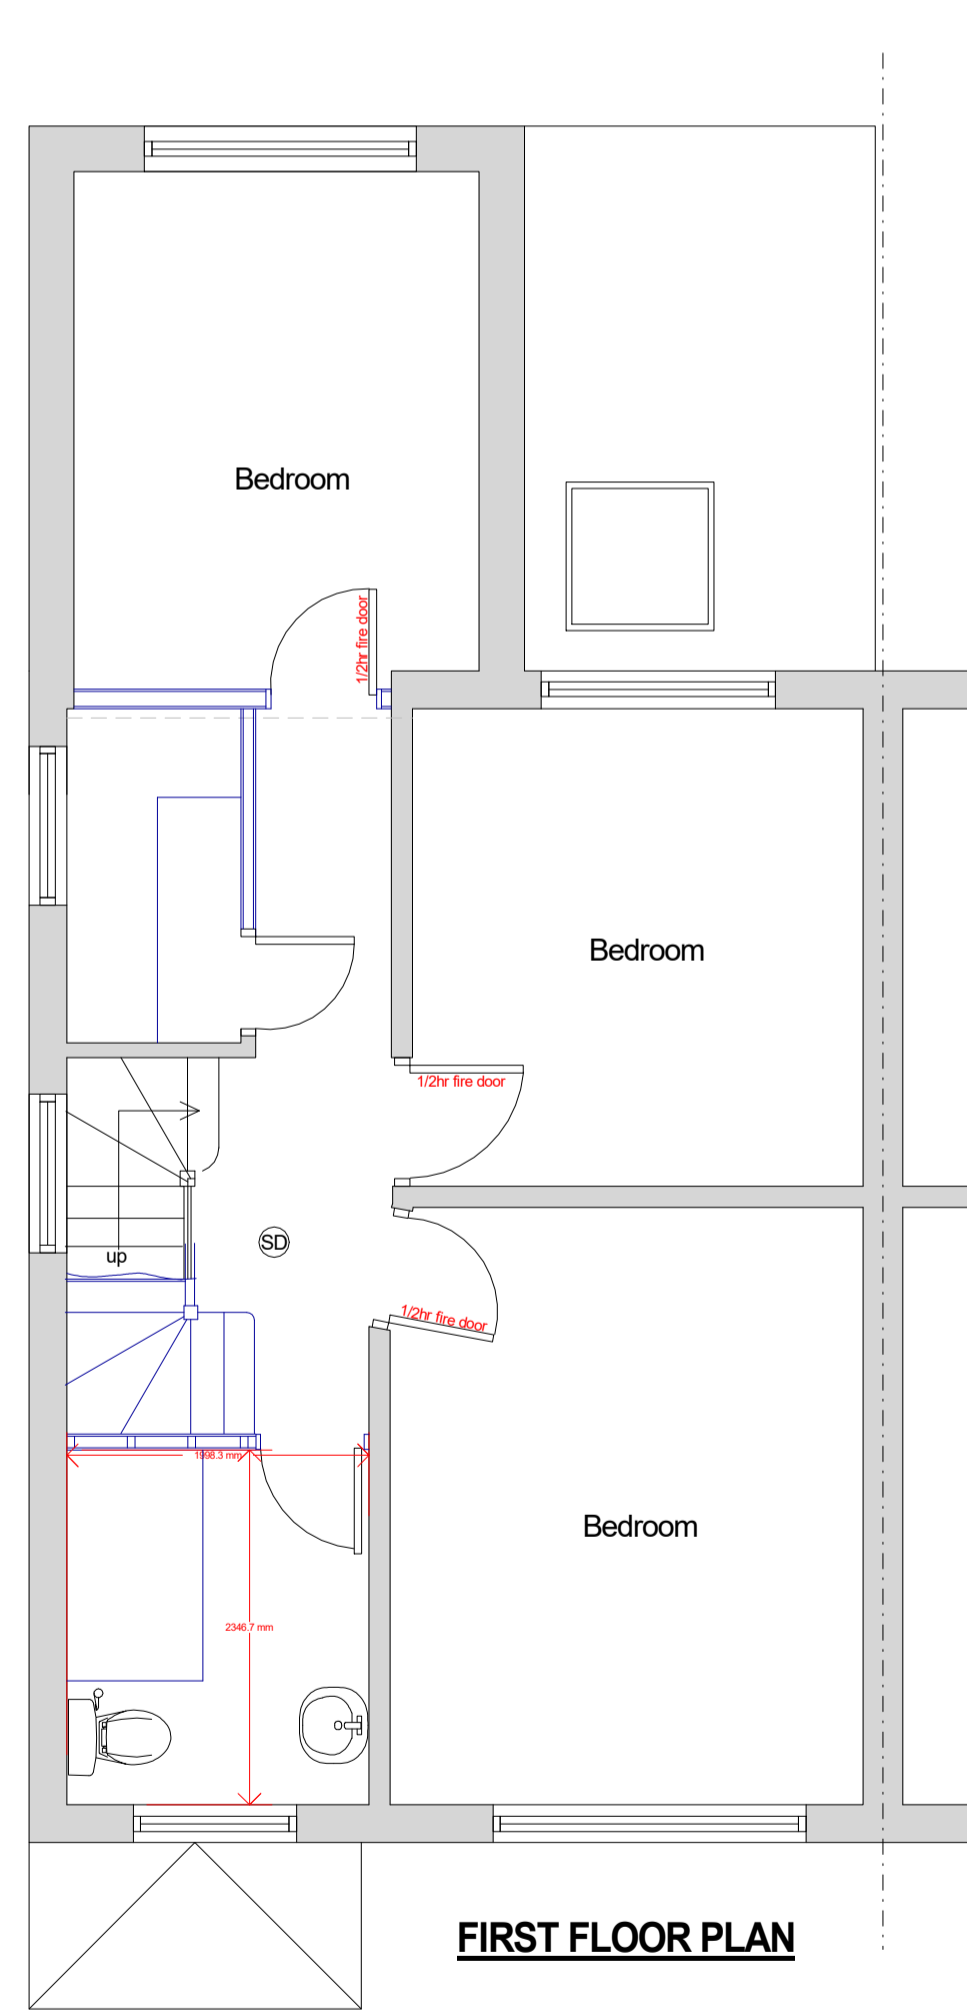

FIRST FLOOR PLAN

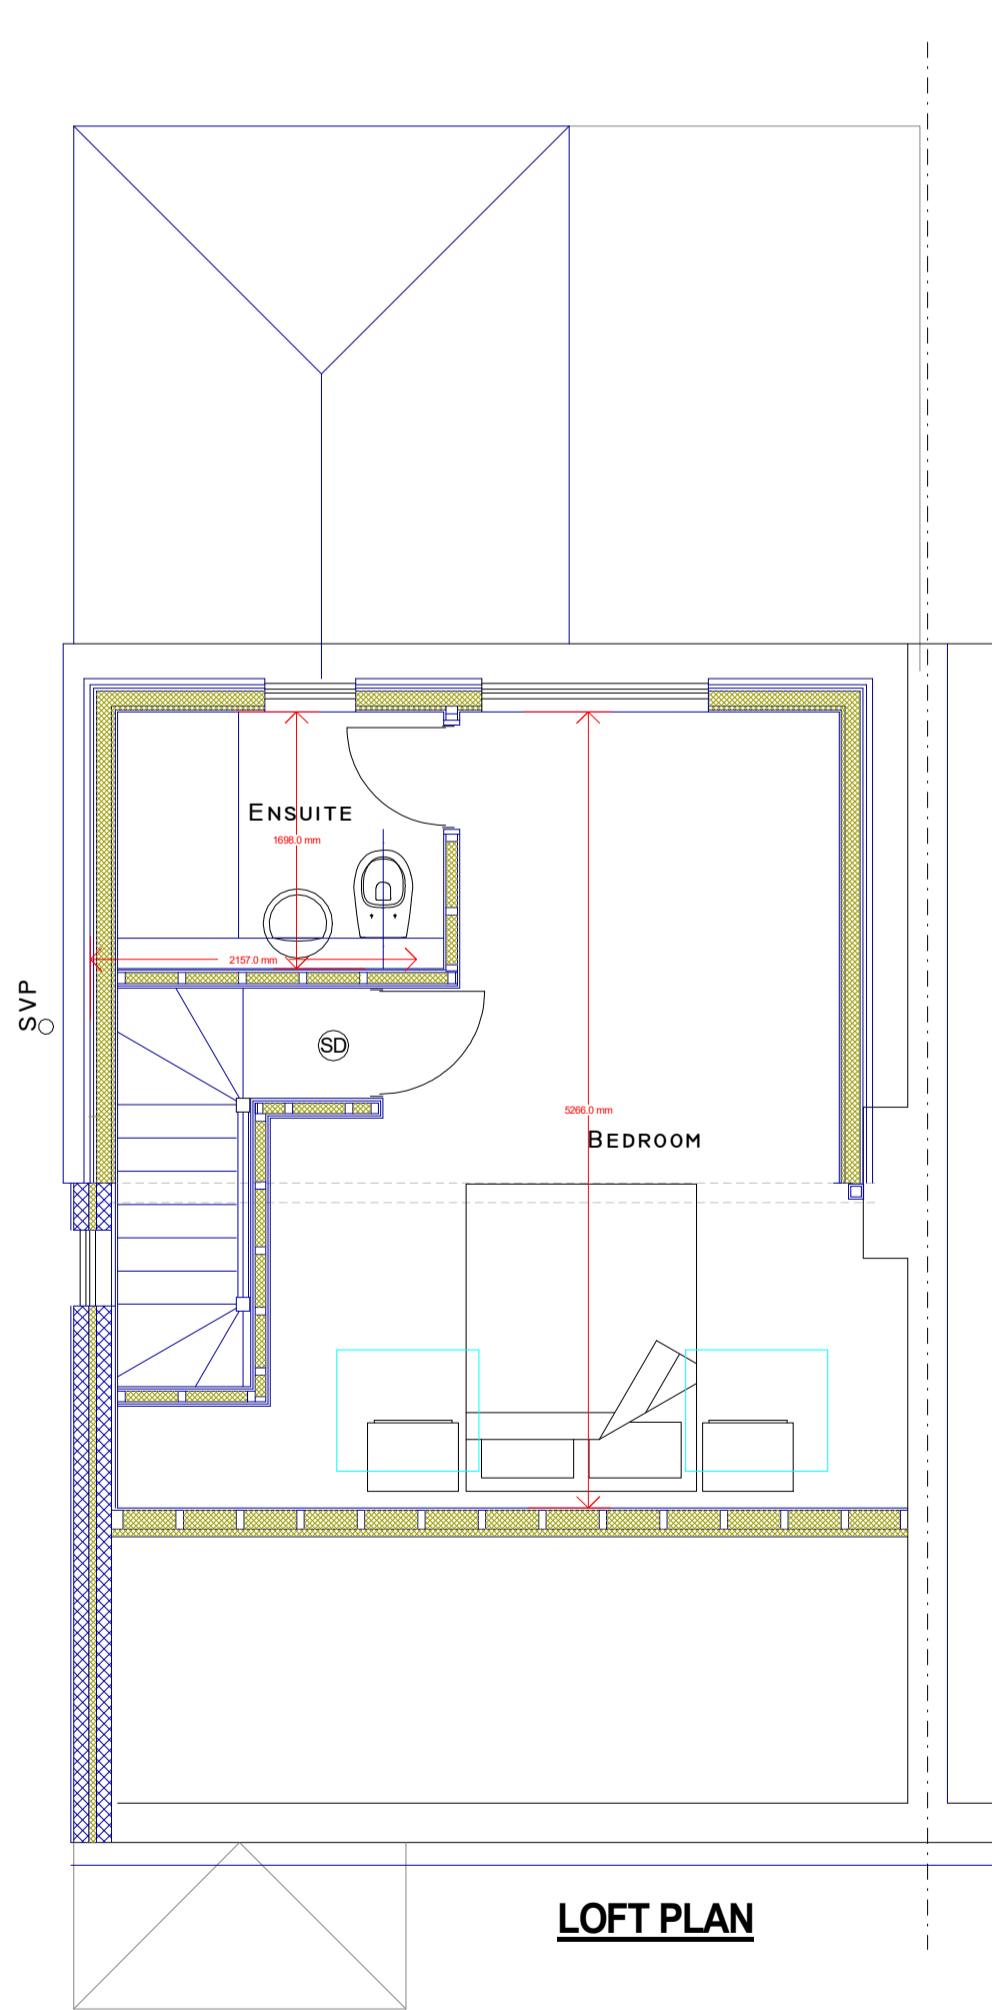

LOFT PLAN

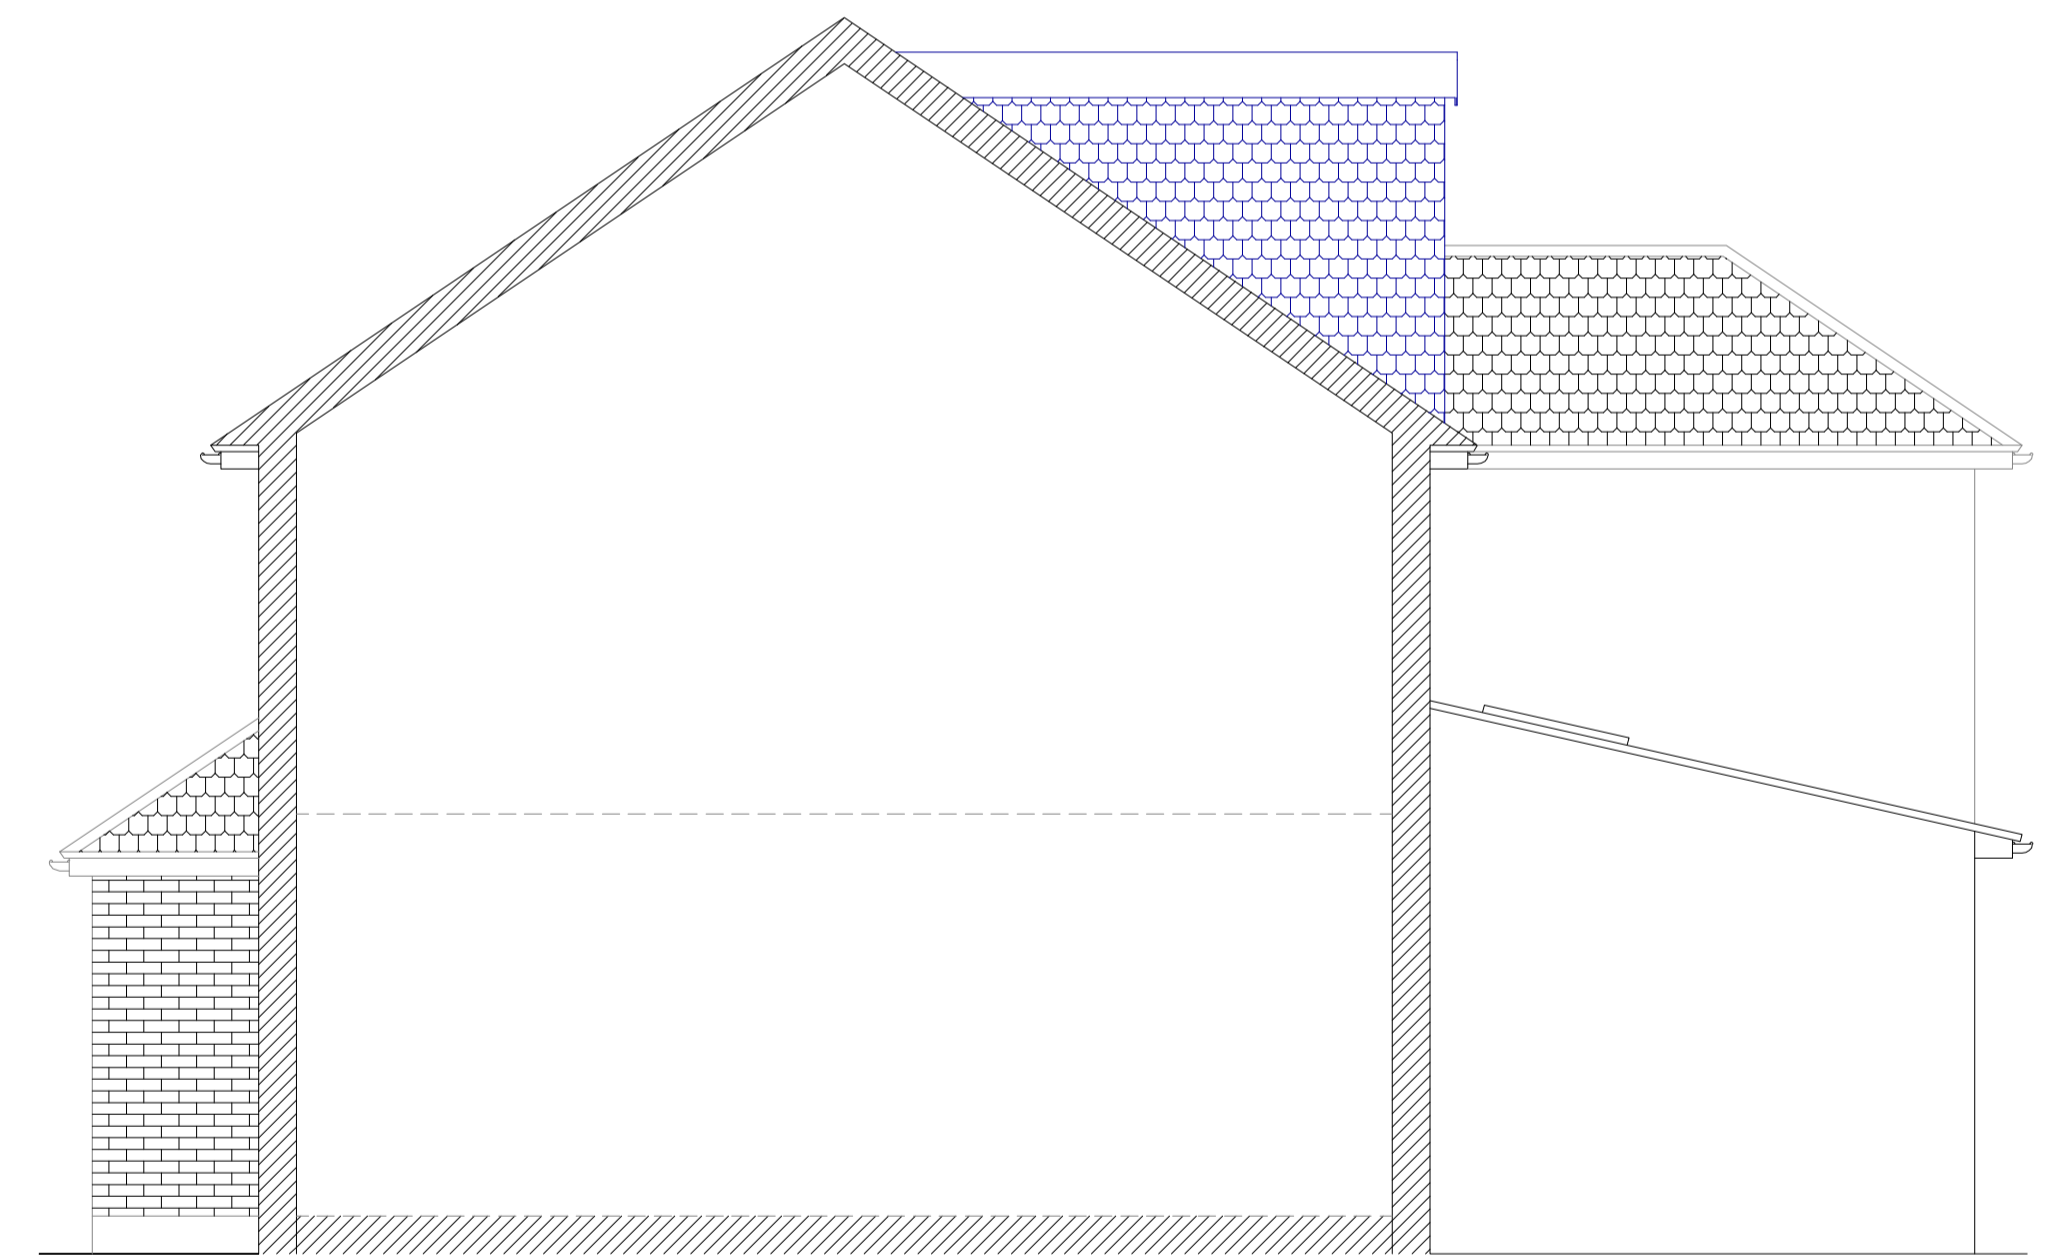

NORTH EAST ELEVATION

PROJECT
48 Burnham Avenue
Ickenham

SCALE: 1-50 @ A1
DRAWN: Andy Wilcock
DATE: 23rd February 2026


PROPOSAL
Conversion of
roofspace to habitable

DRAWING NUMBER
542-2

**PROPOSED PLANS
AND ELEVATIONS**

REV	DESCRIPTION	DATE

Drawings are not to be scaled from
Any discrepancies are to be report at the earliest opportunity
Drawings are copyright to Highford Design and Build Ltd

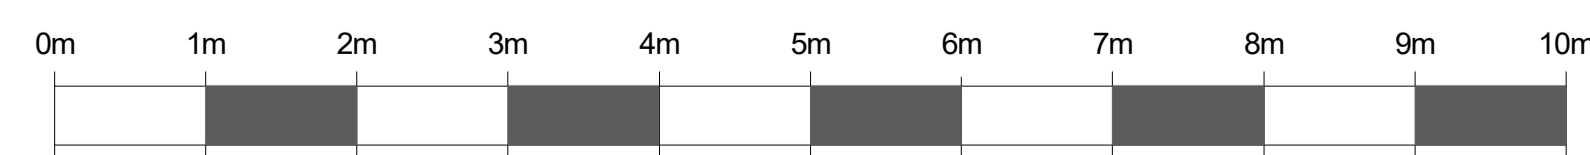

Highford
Design and Build Limited
Highford, 9 Copes Shroves, Haemere, Bucks HP15 7AG
email: info@highforddesign.co.uk - web: www.highforddesign.co.uk
mobile: 07557 390205