




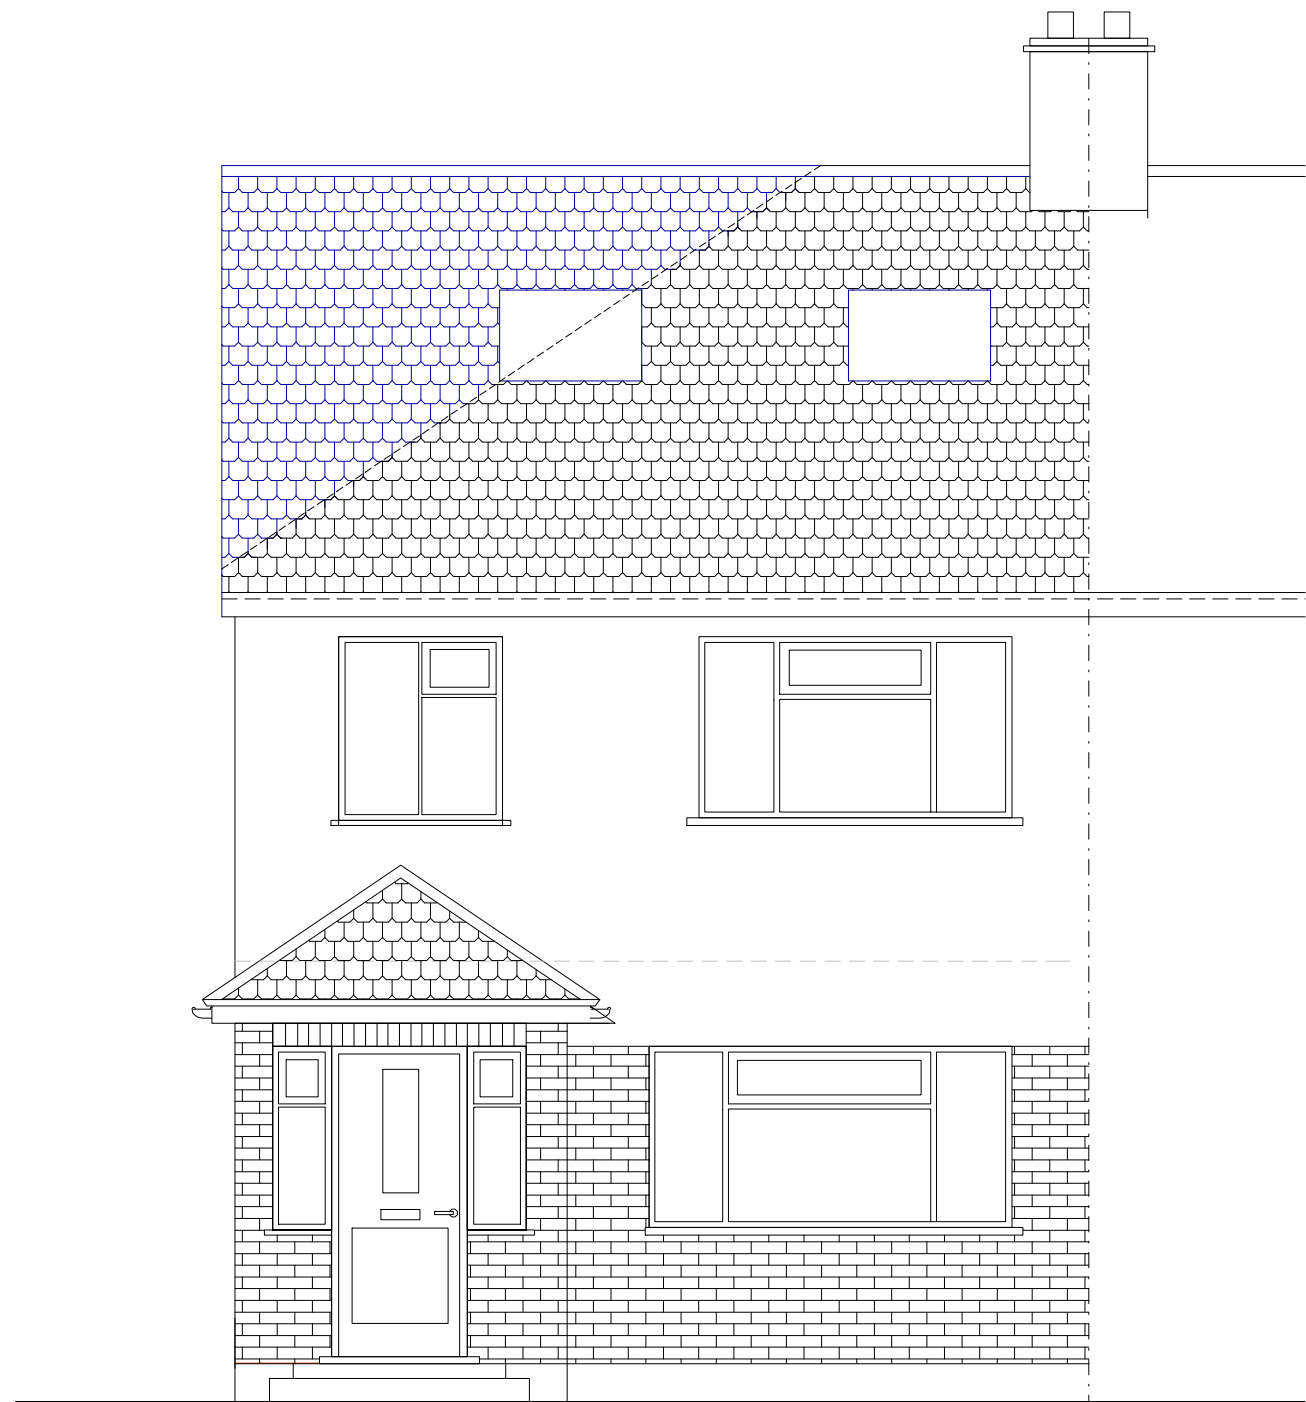

SOUTH EAST ELEVATION

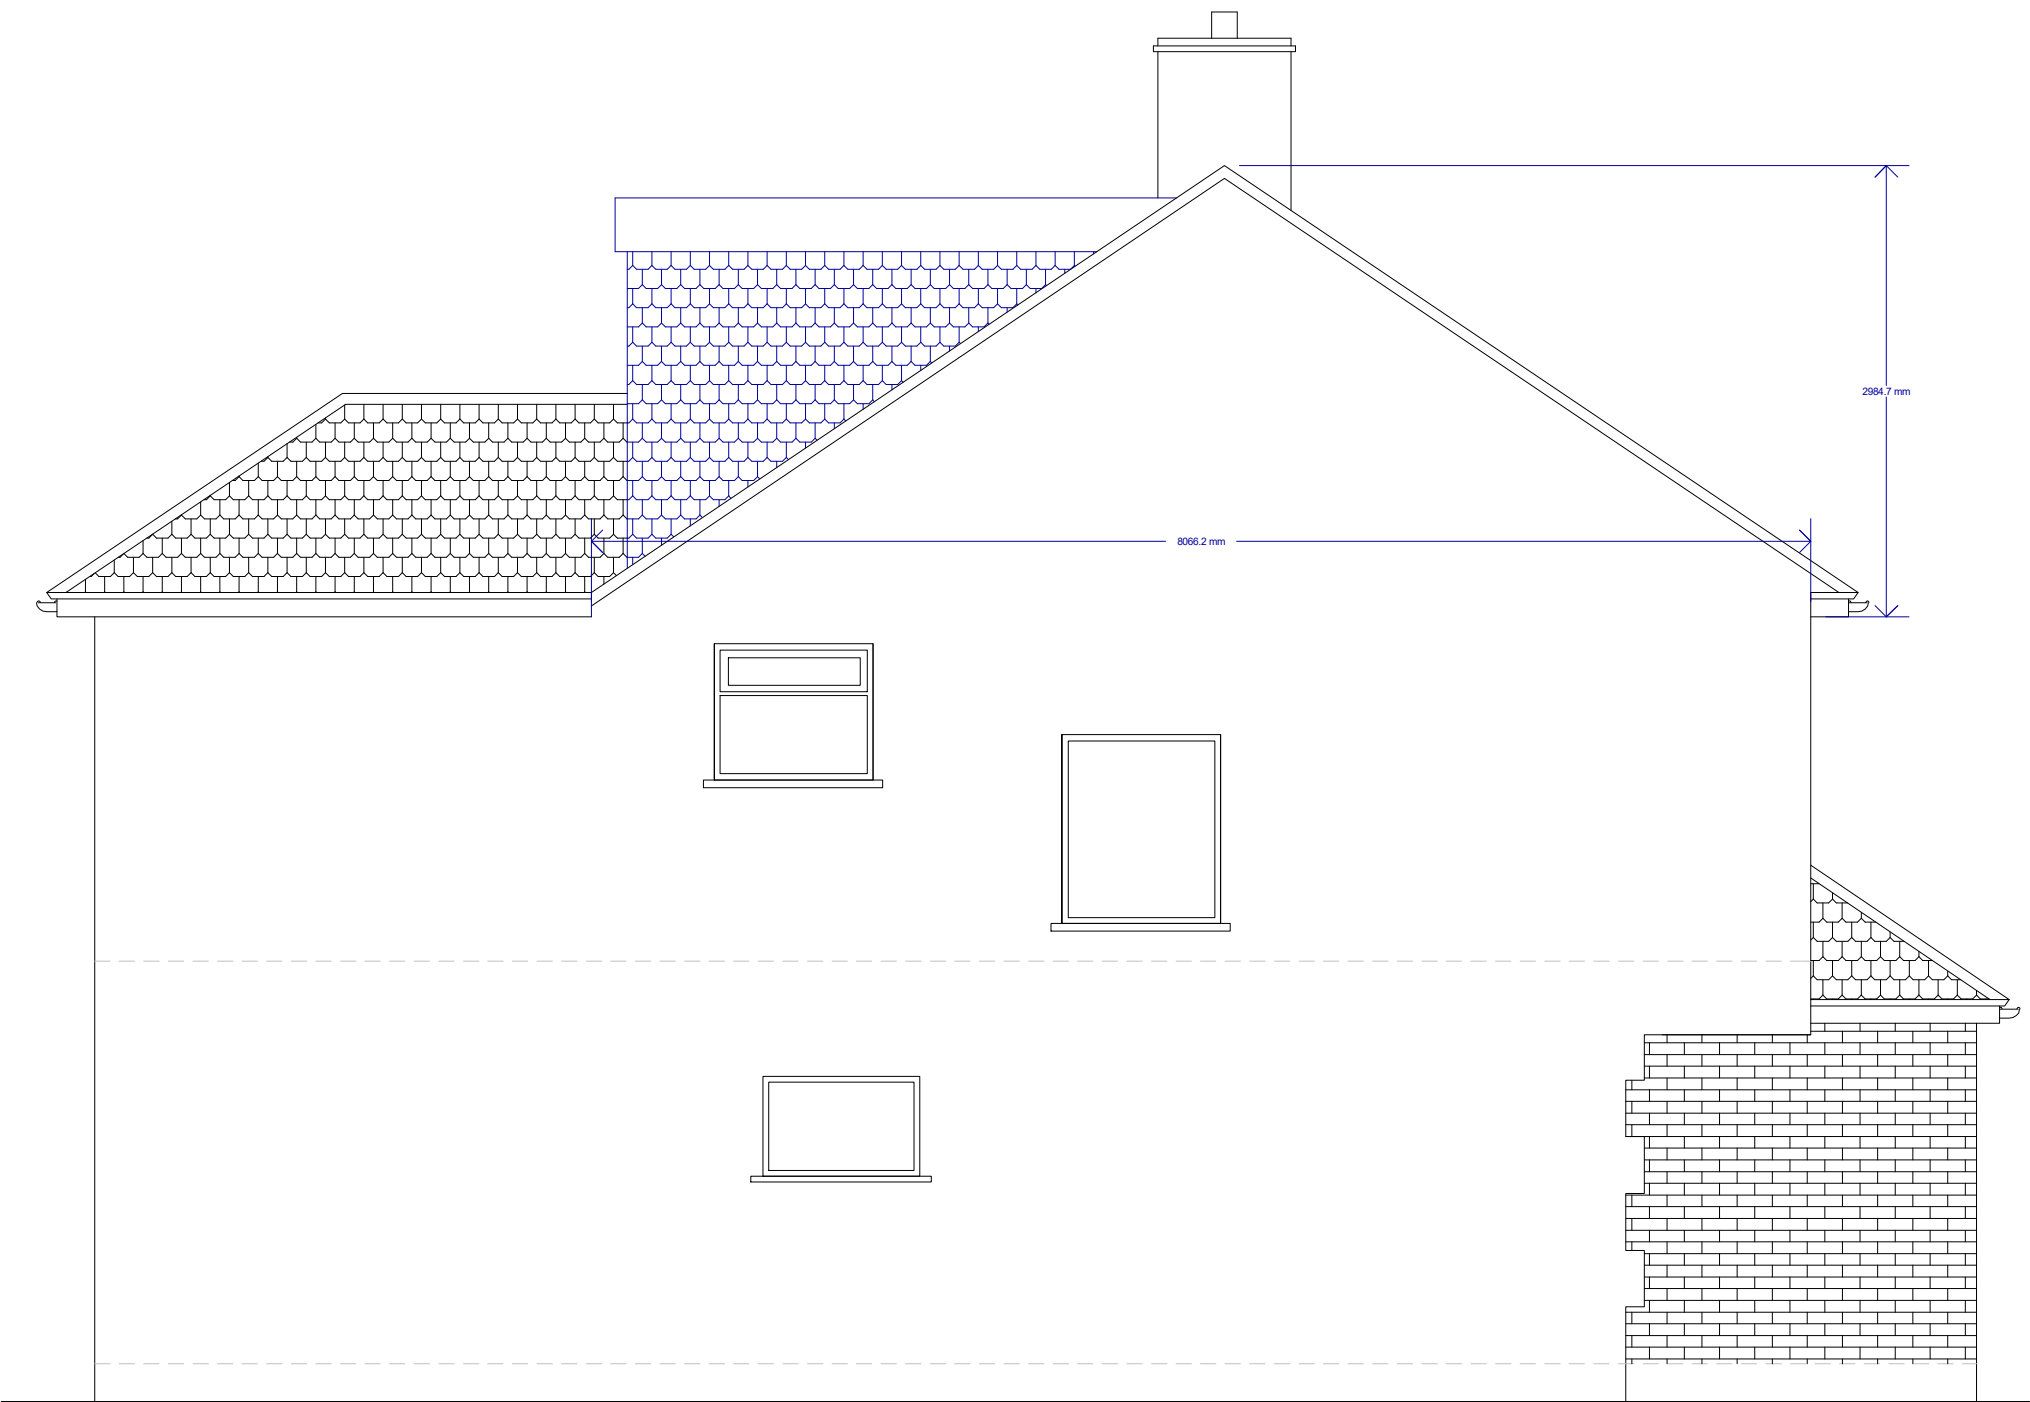


SOUTH WEST ELEVATION

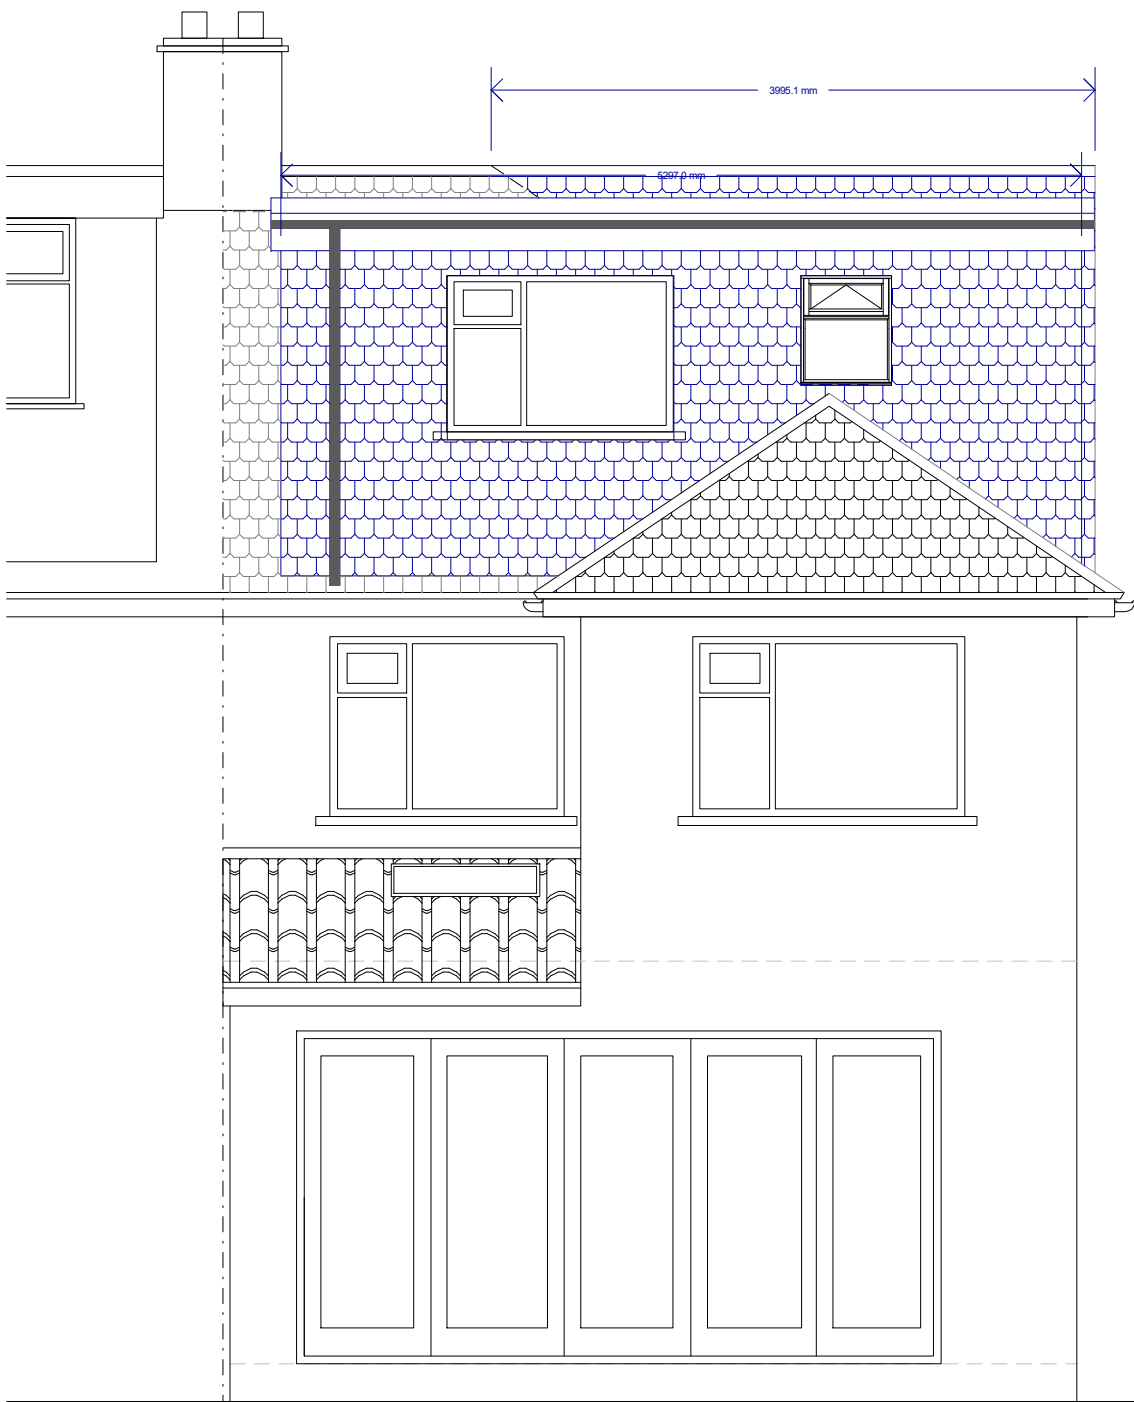


NORTH WEST ELEVATION


VOLUMETRIC CALCULATION
DORMER
4.8m x 5.207m = 25.43m²
HP TO GABLE
V = (8.0897 * 3.864) / 12
V = 65.06 * 2.364 / 12
V = 124.54 / 12
V = 10.38m³
TOTAL ADDITIONAL VOLUME = 41.61m³

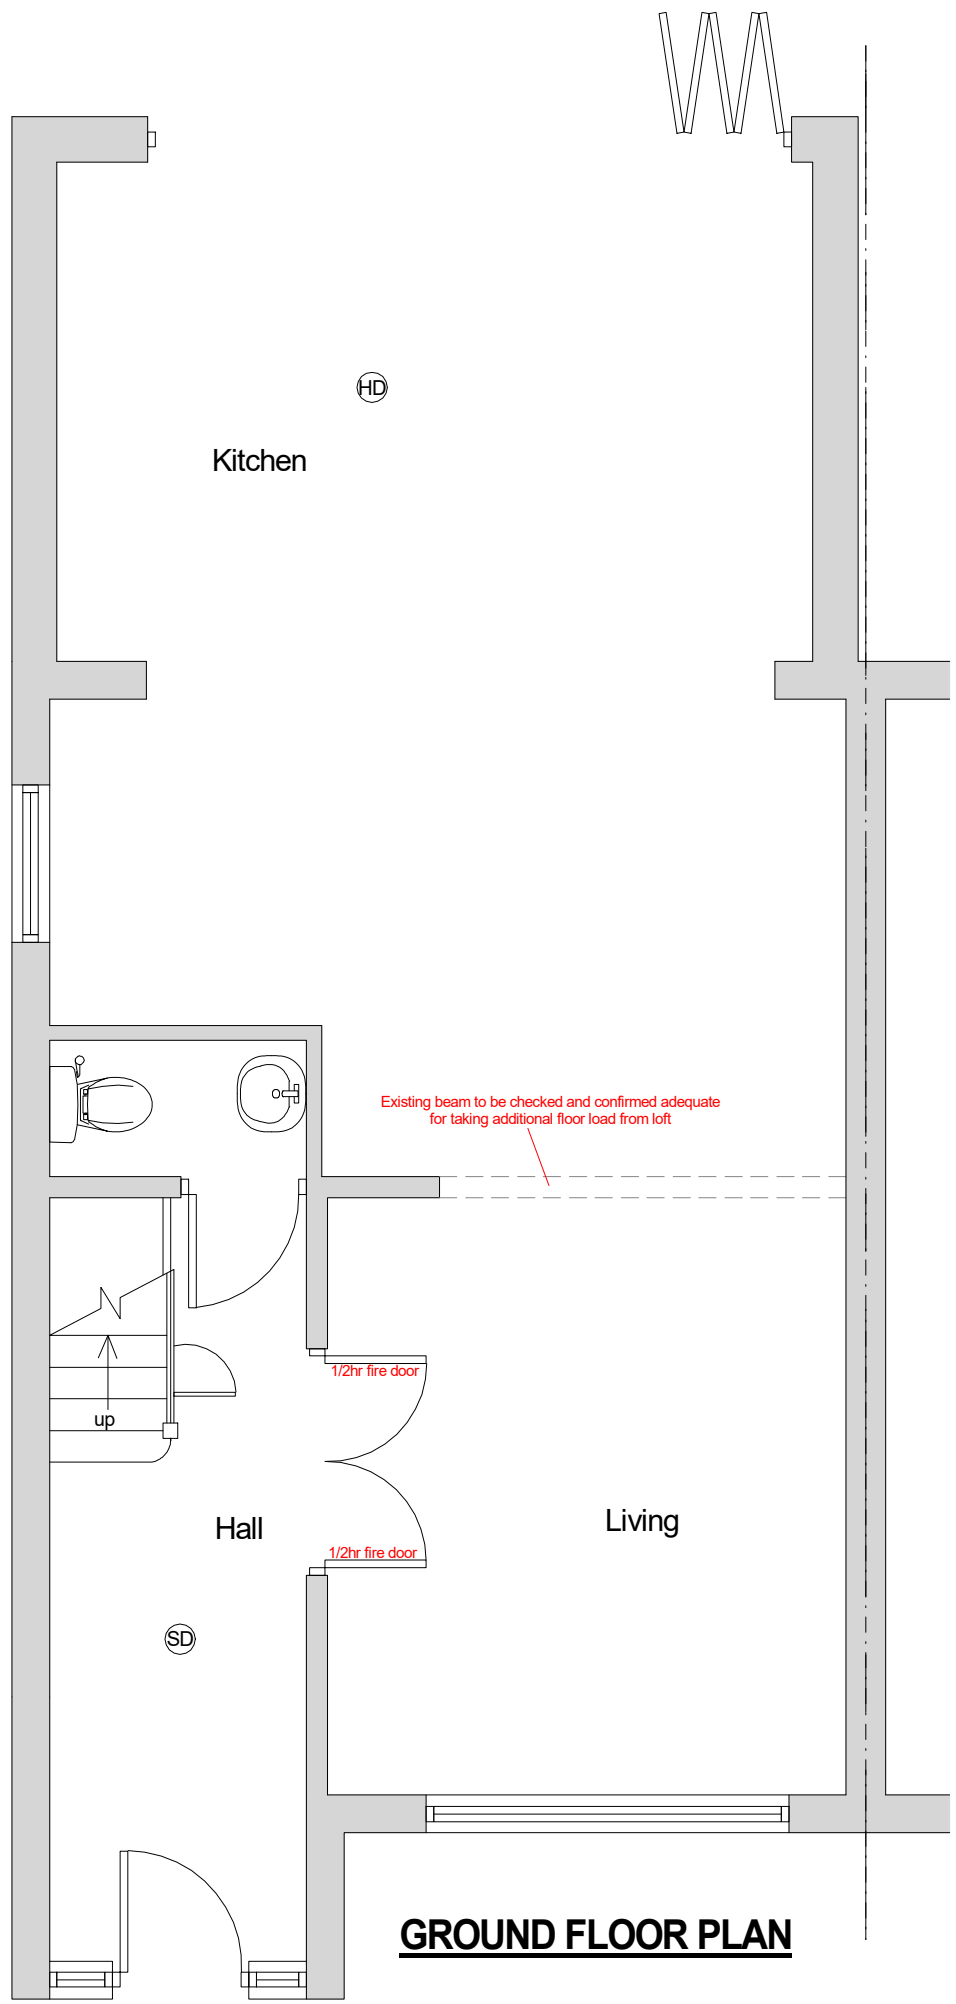


GROUND FLOOR PLAN

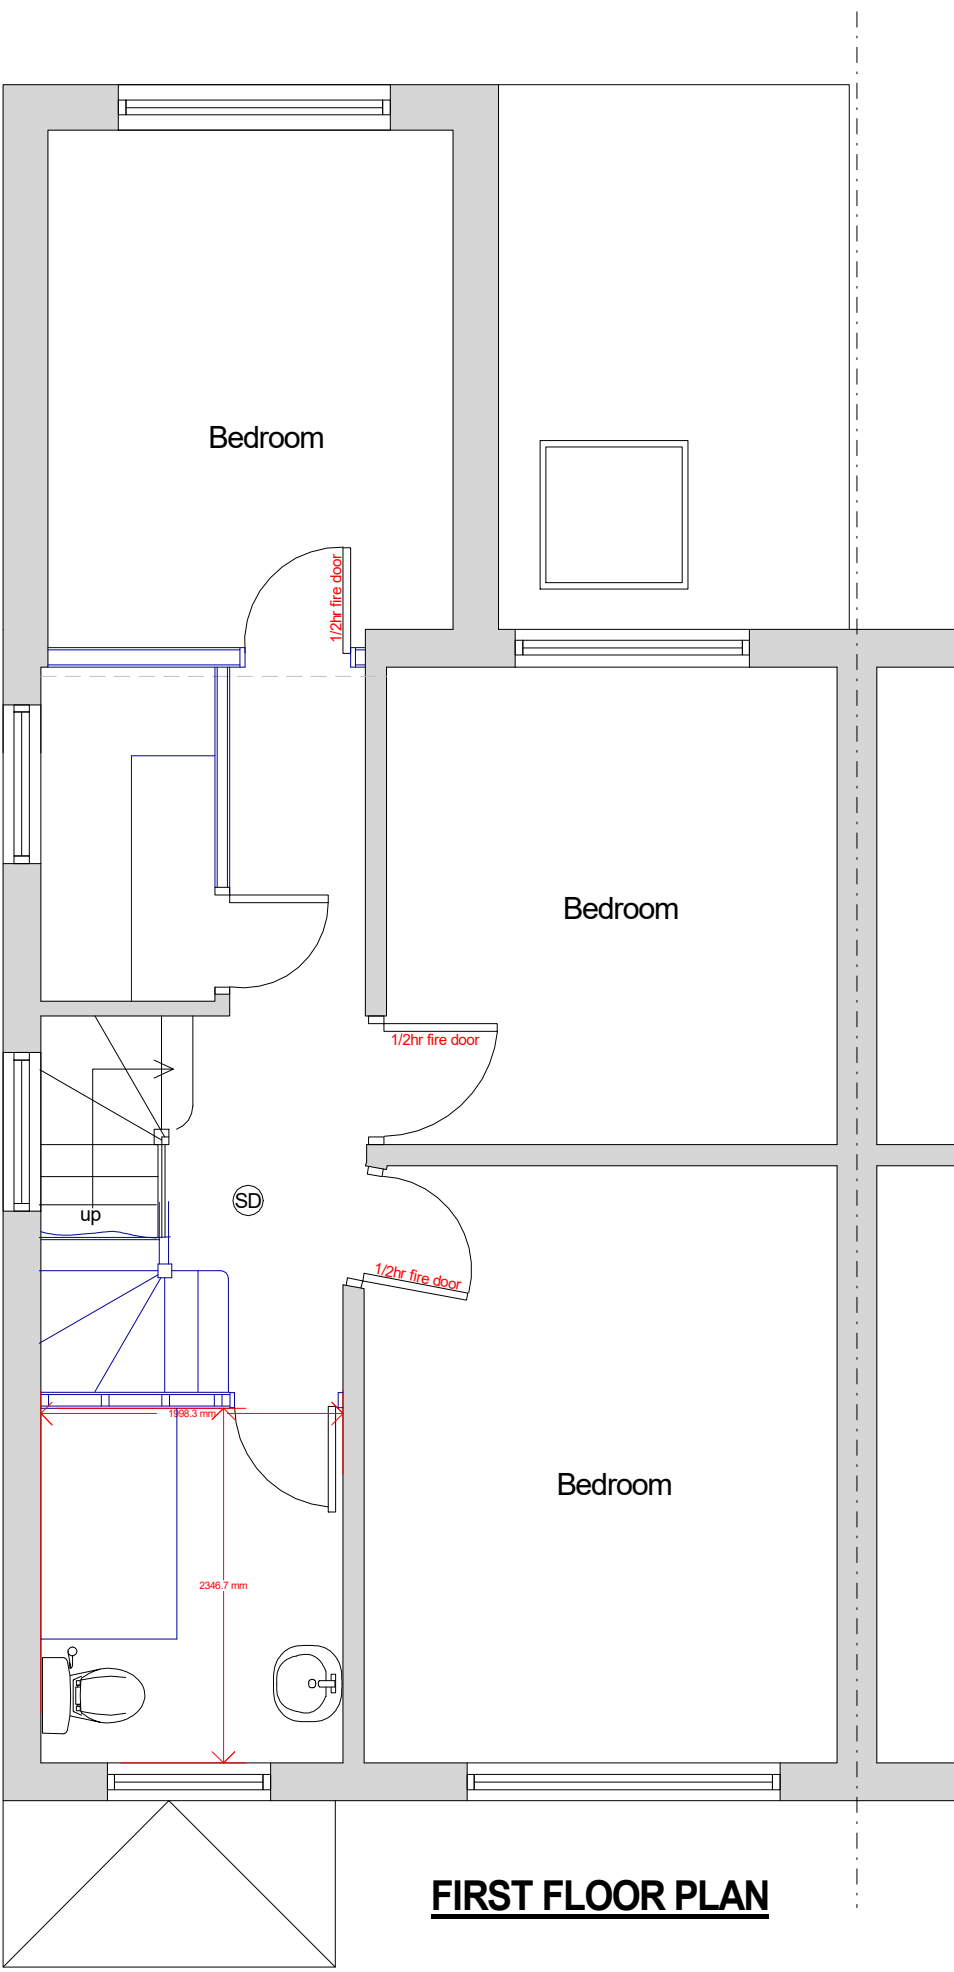

FIRST FLOOR PLAN

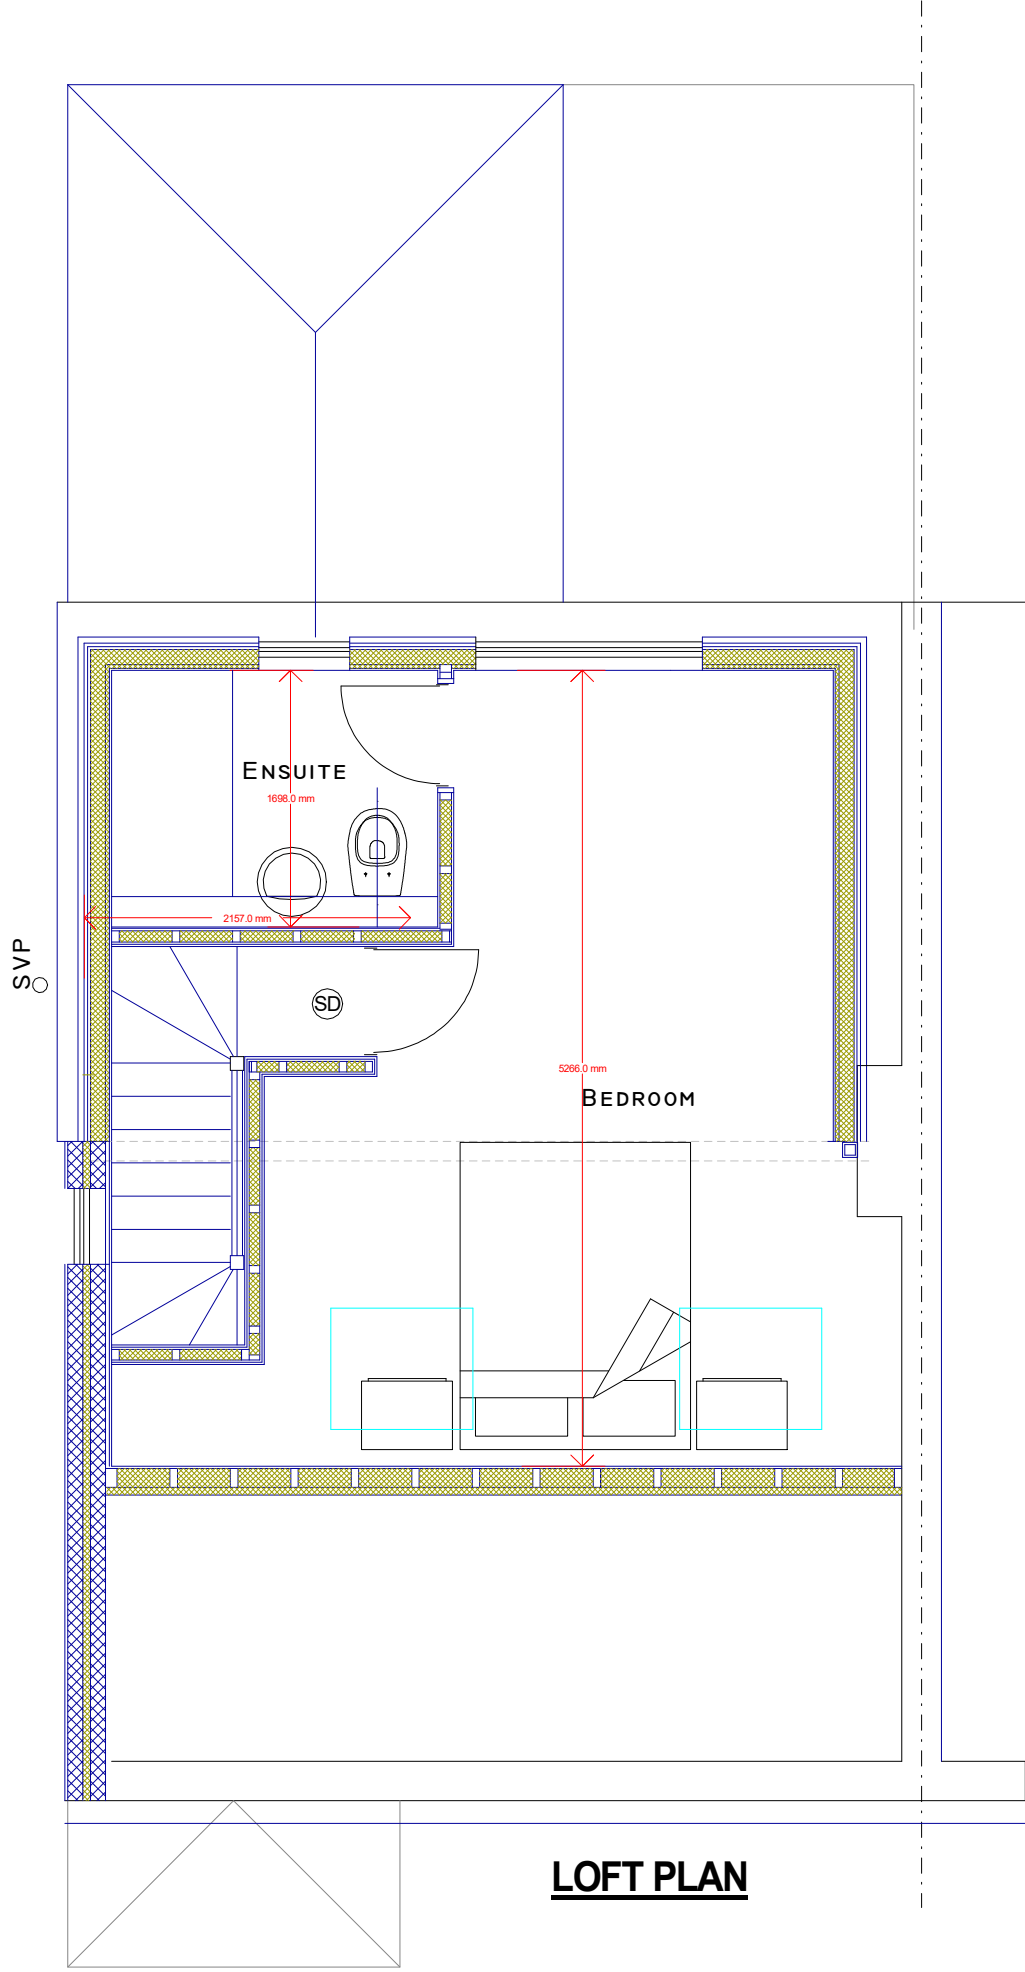

LOFT PLAN

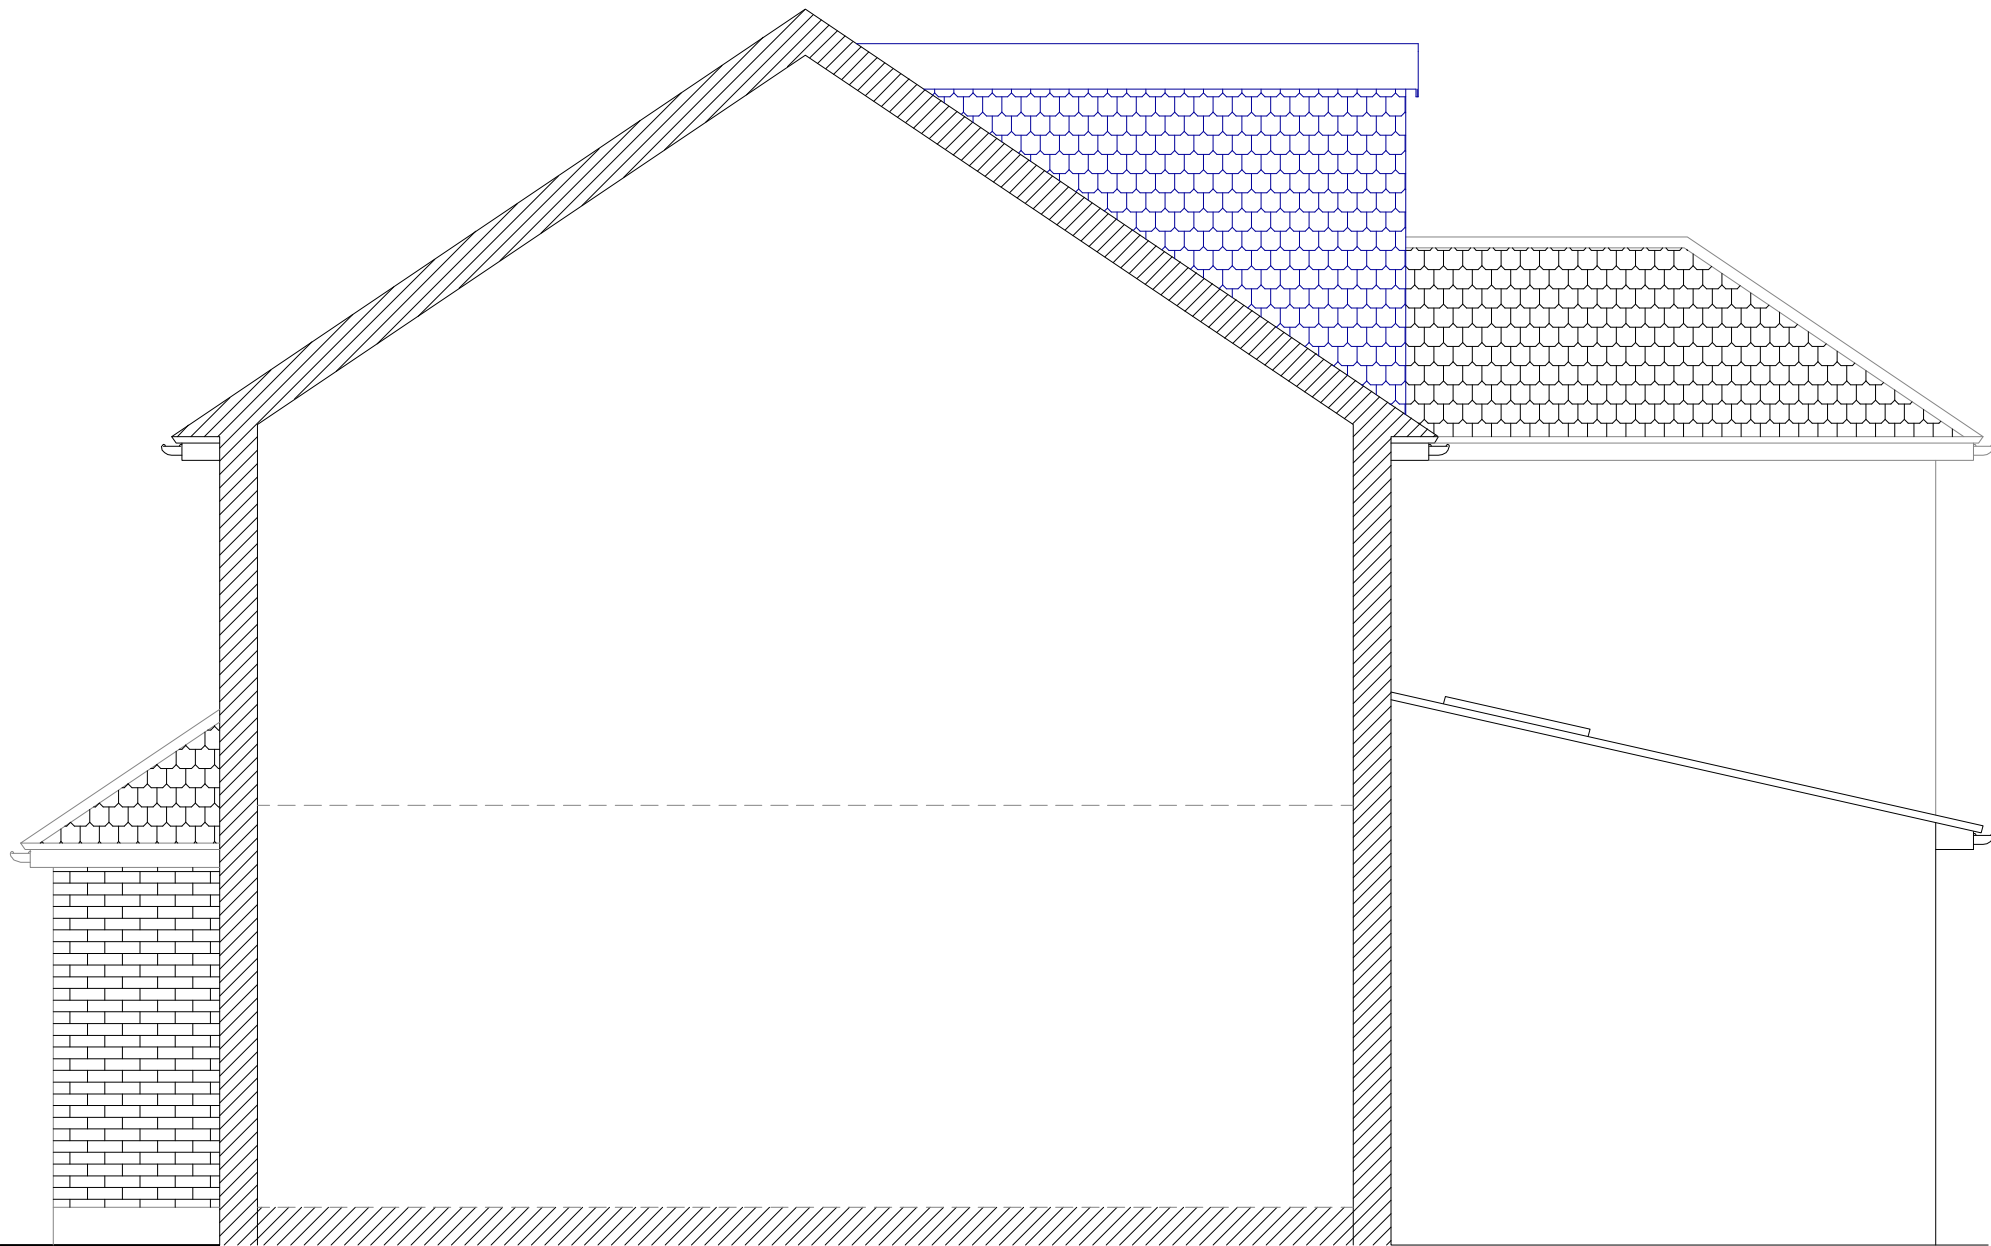

NORTH EAST ELEVATION


PROJECT
48 Burnham Avenue
Ickenham

PROPOSAL
Conversion of
roofspace to habitable

SCALE: 1-50 @ A1	
DRAWN: Andy Wilcock	
DATE: 23rd February 2026	
DRAWING NUMBER	REV
542-2	

PROPOSED PLANS AND ELEVATIONS		
REV	DESCRIPTION	DATE

Drawings are not to be scaled from
Any discrepancies are to be report at the earliest opportunity
Drawings are copyright to Highford Design and Build Ltd

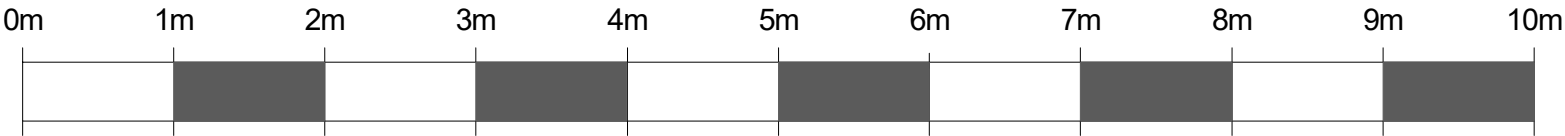

Highford
Design and Build Limited

Highford, 9 Copes Shroves, Haalemere, Bucks HP15 7AG
email: info@highforddesign.co.uk - web: www.highforddesign.co.uk
mobile: 07557 340205