




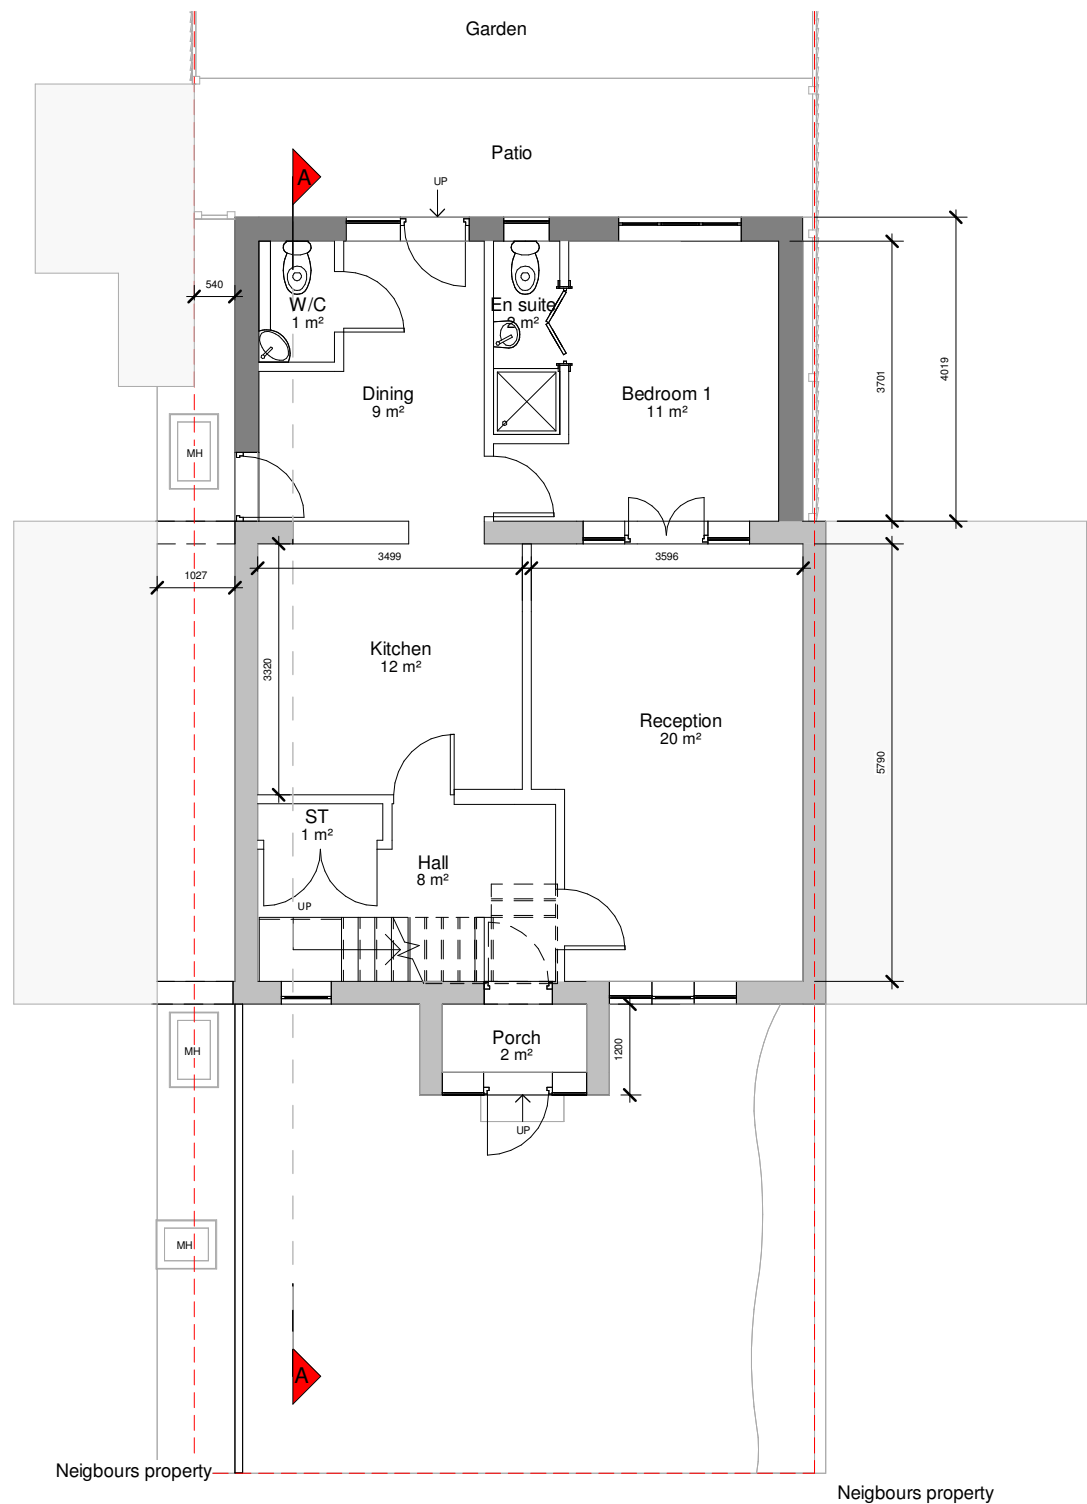


Ground floor plan

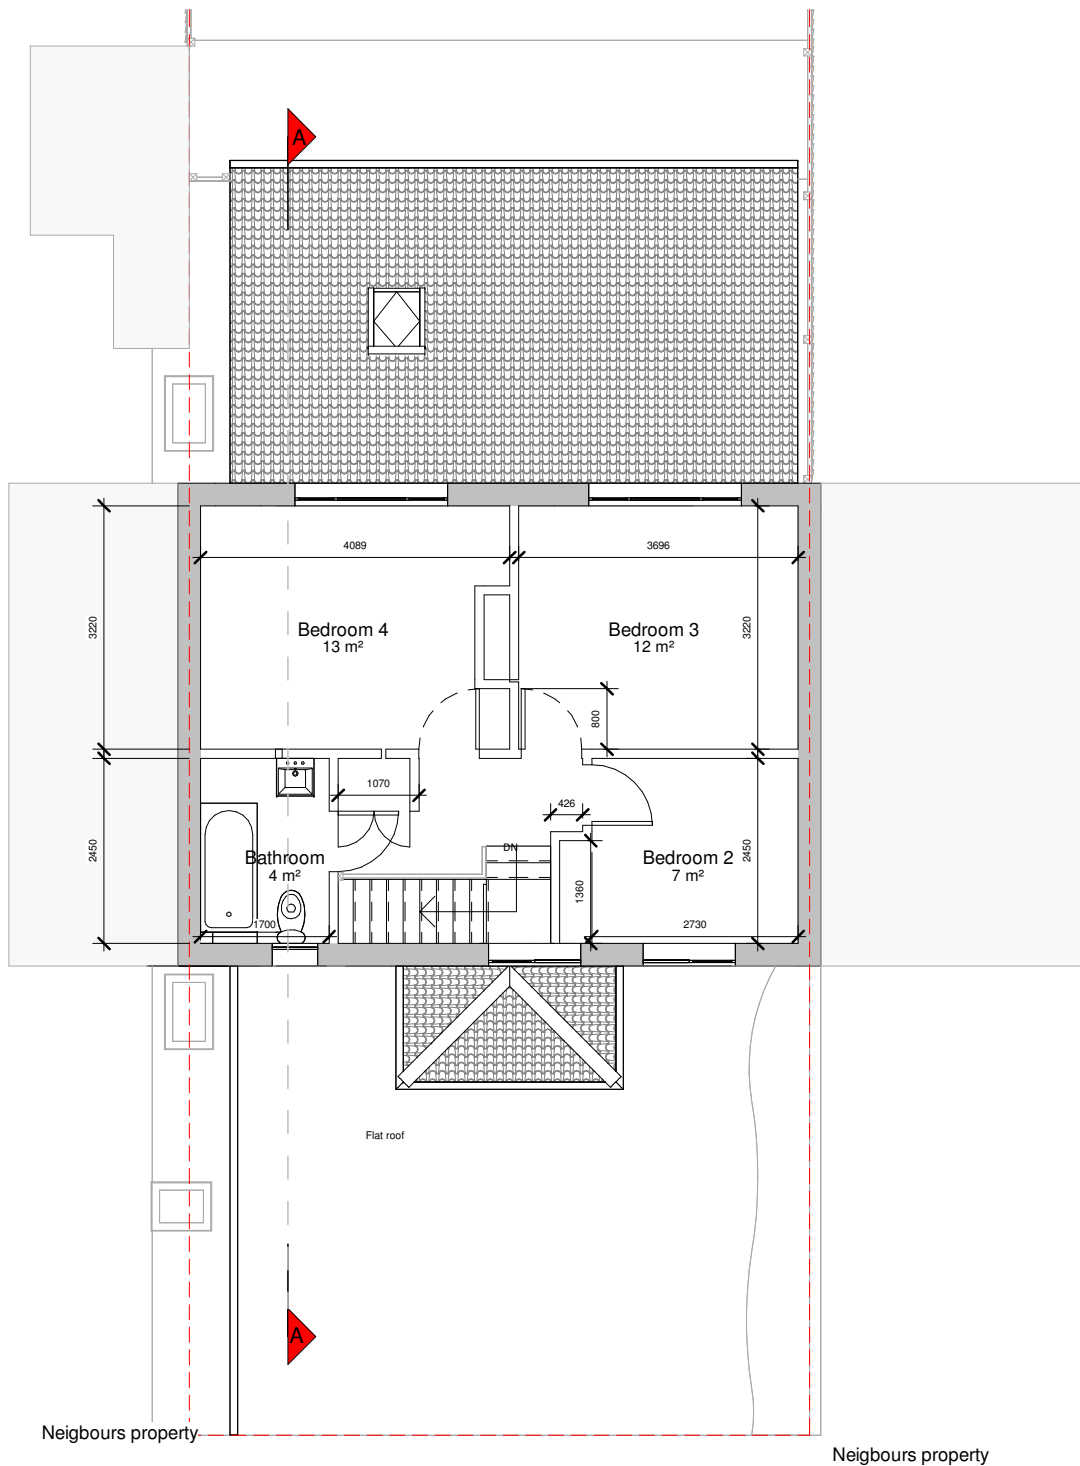


First floor plan

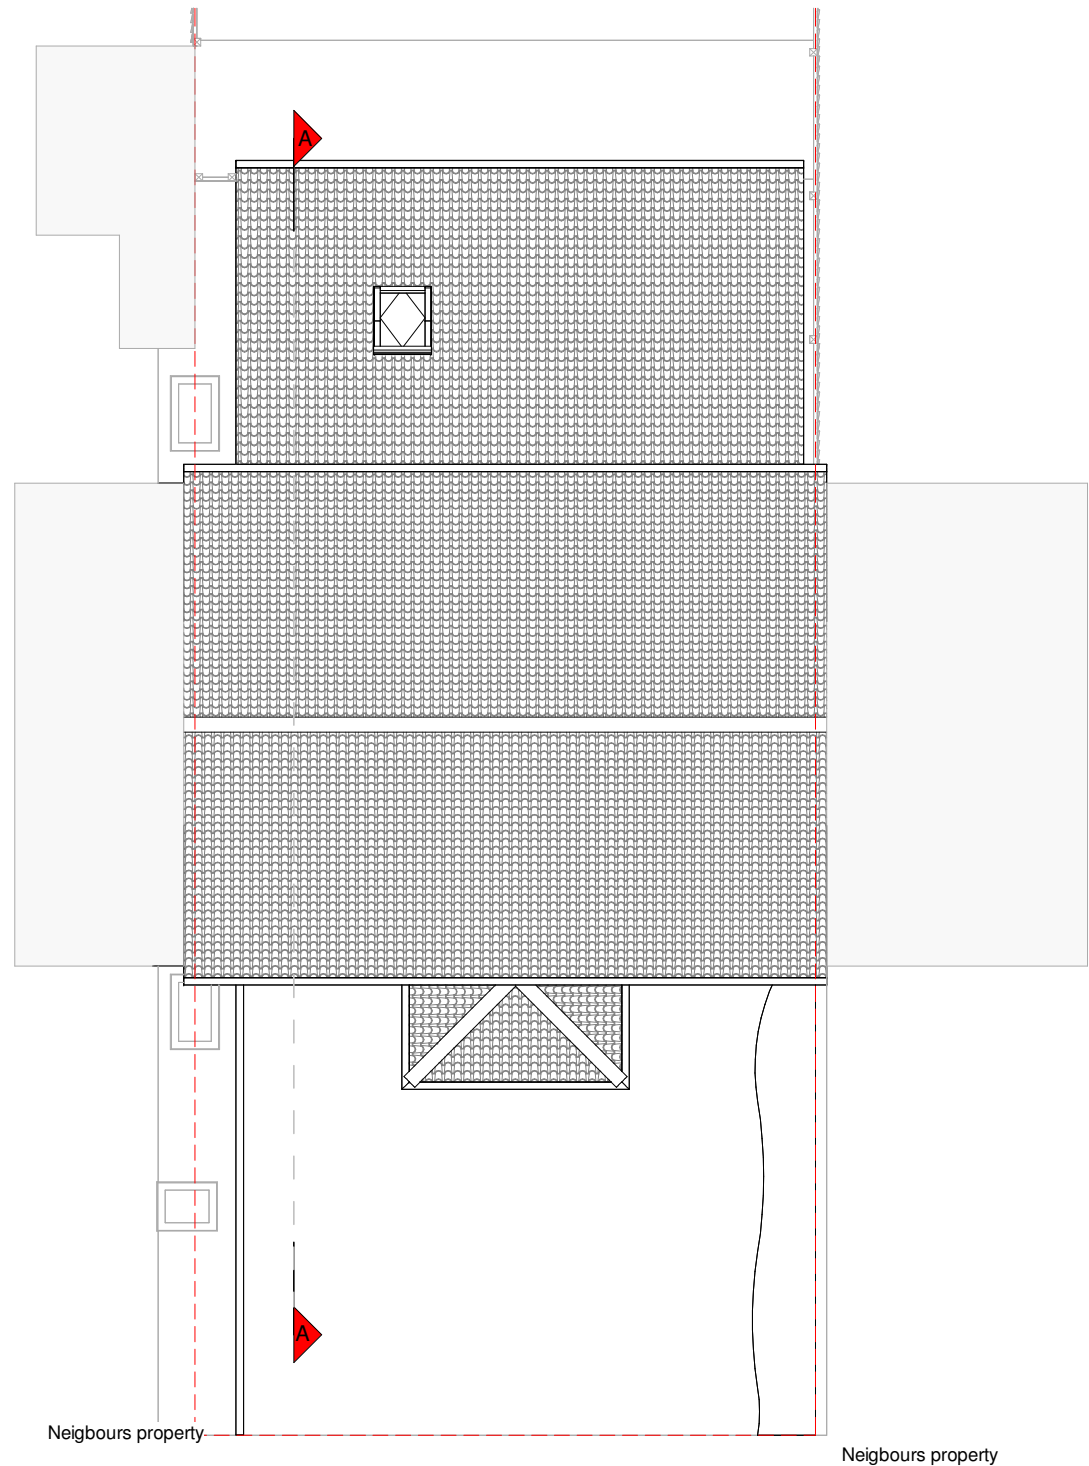


Roof Plan

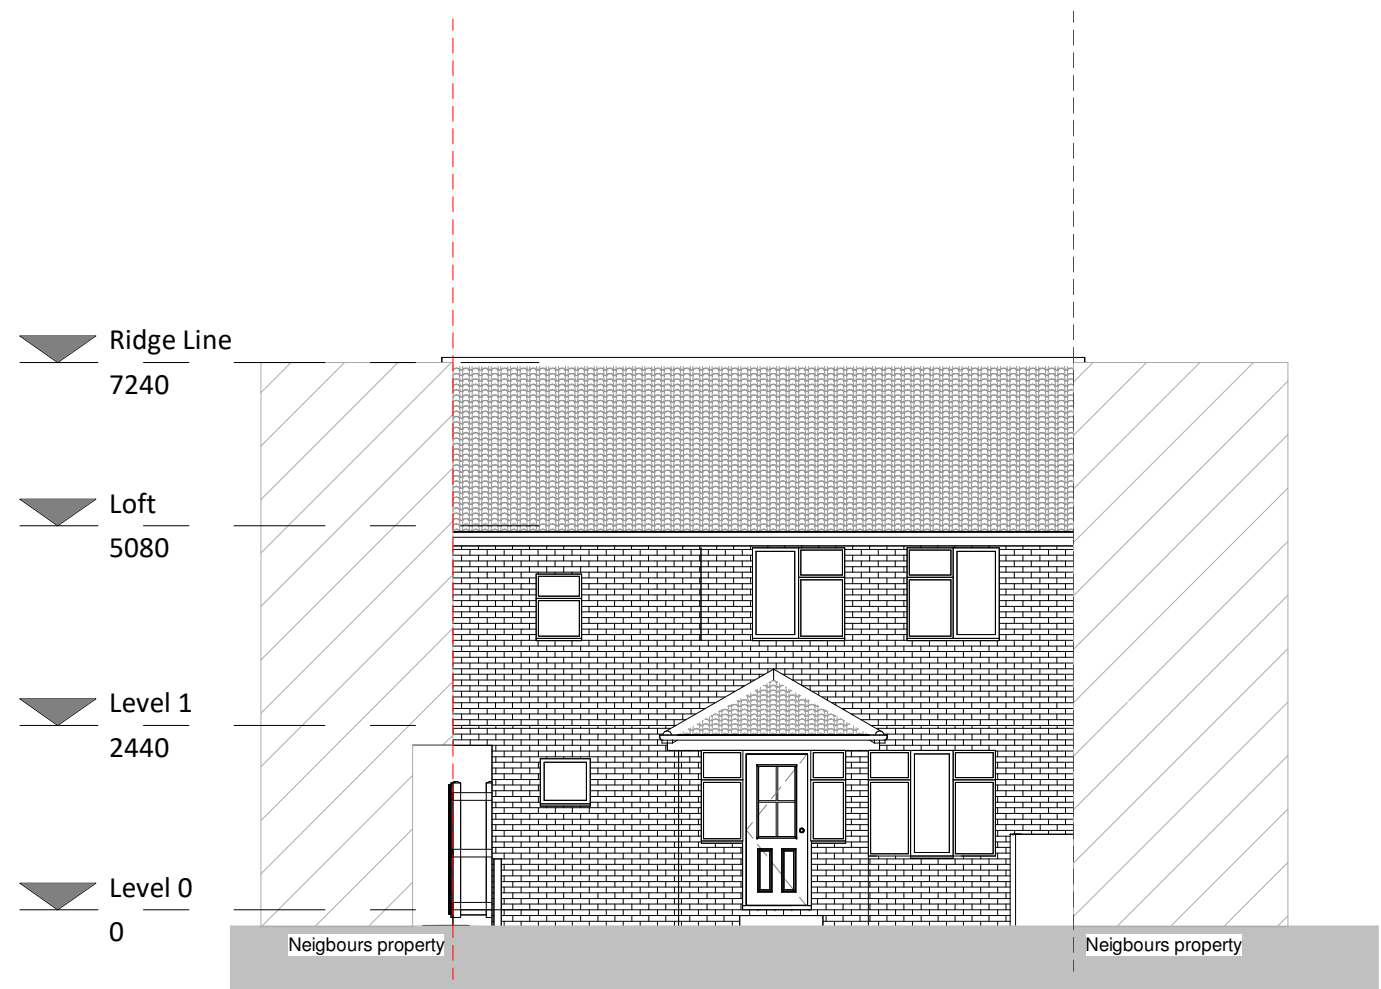


Front elevation - Existing

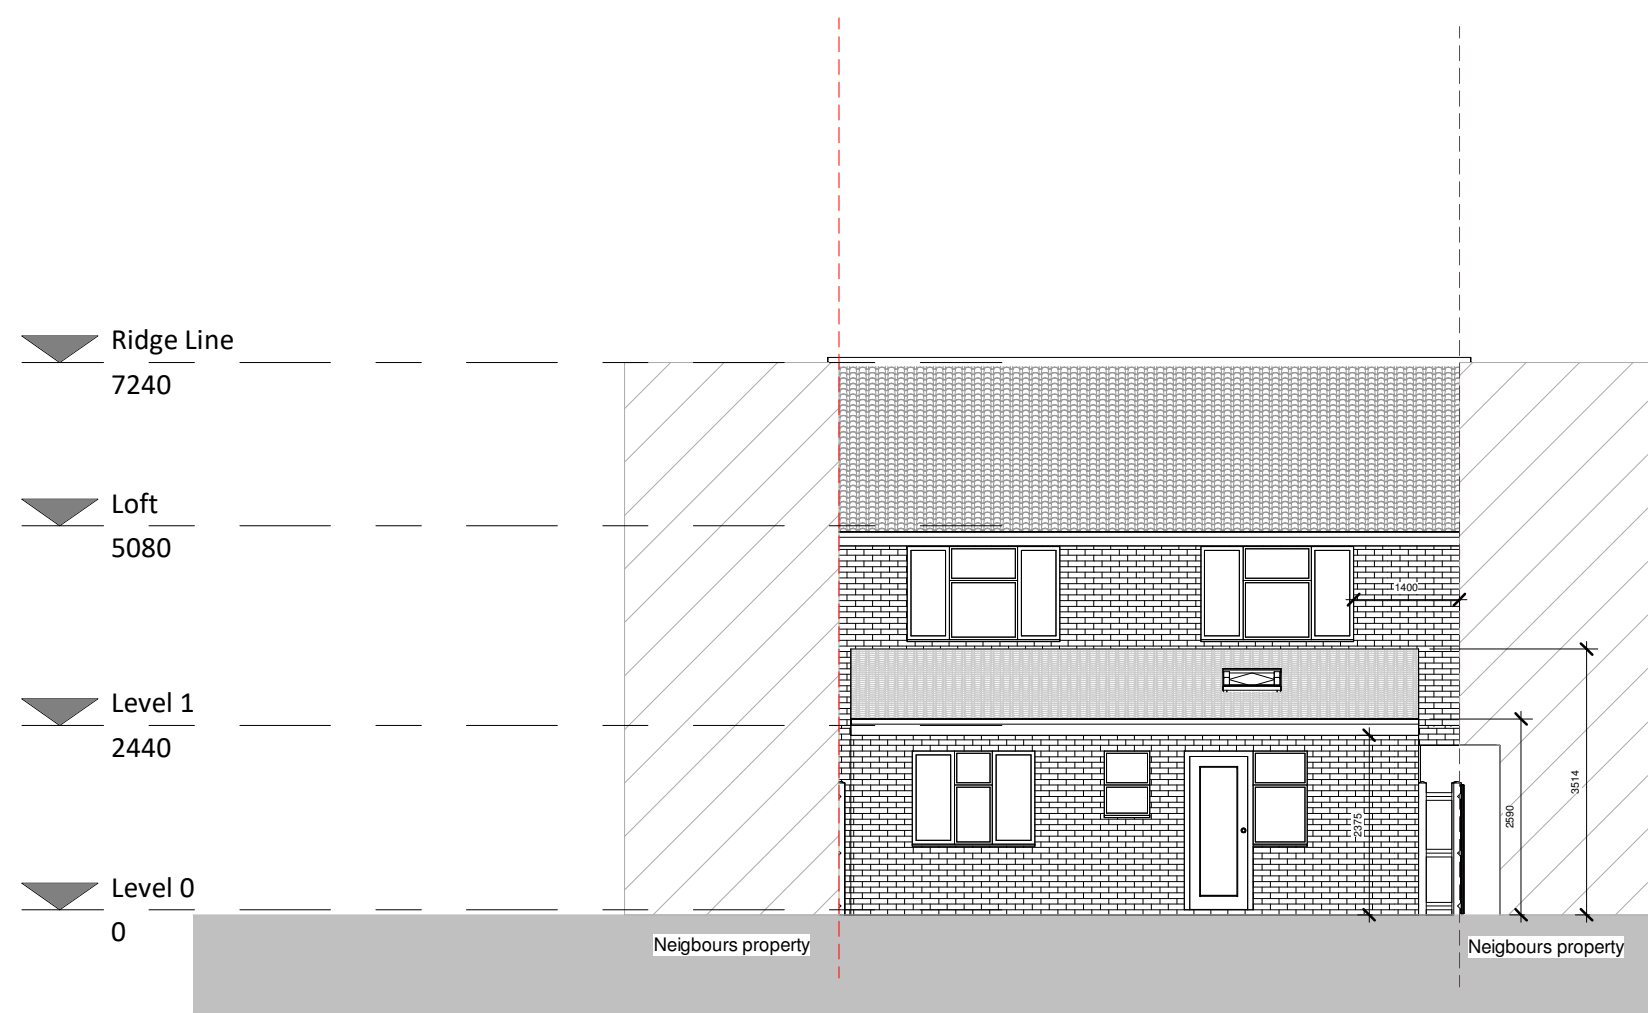


Rear elevation - Existing

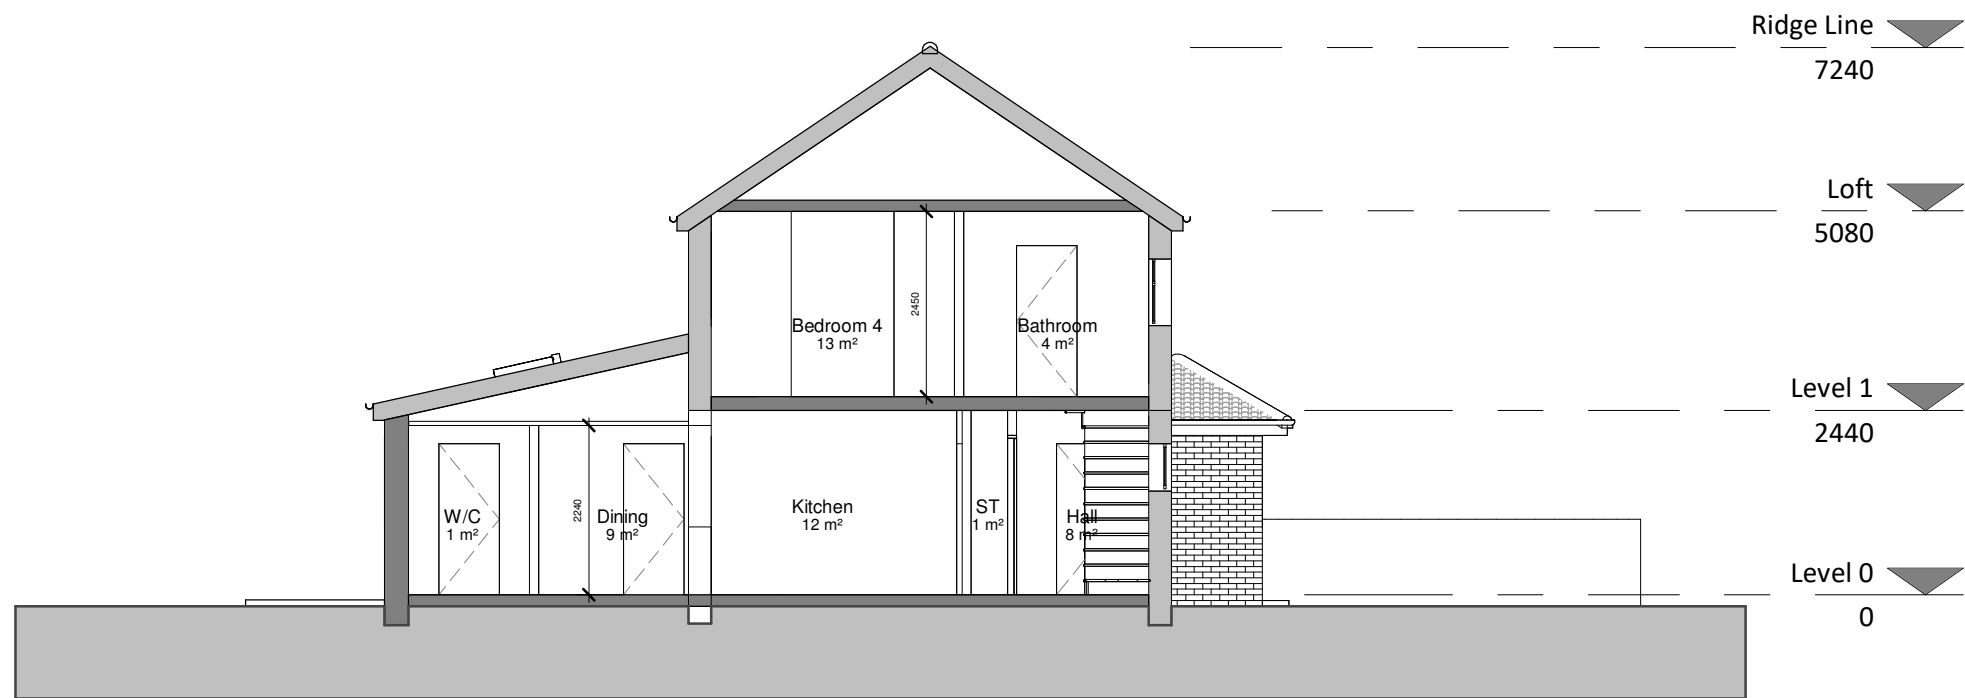



Existing - Section 2

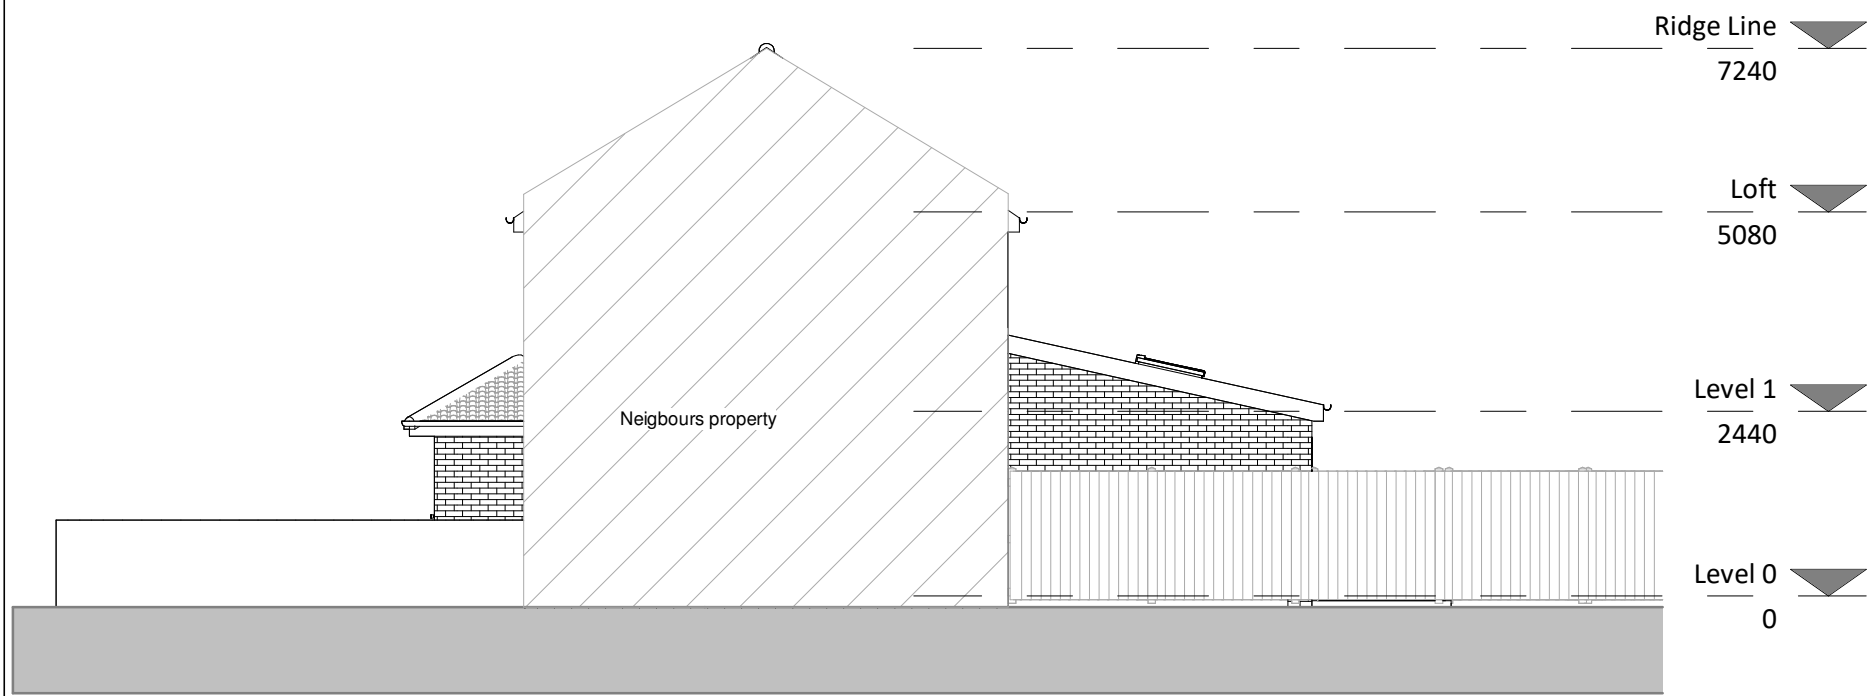


Right elevation - Existing

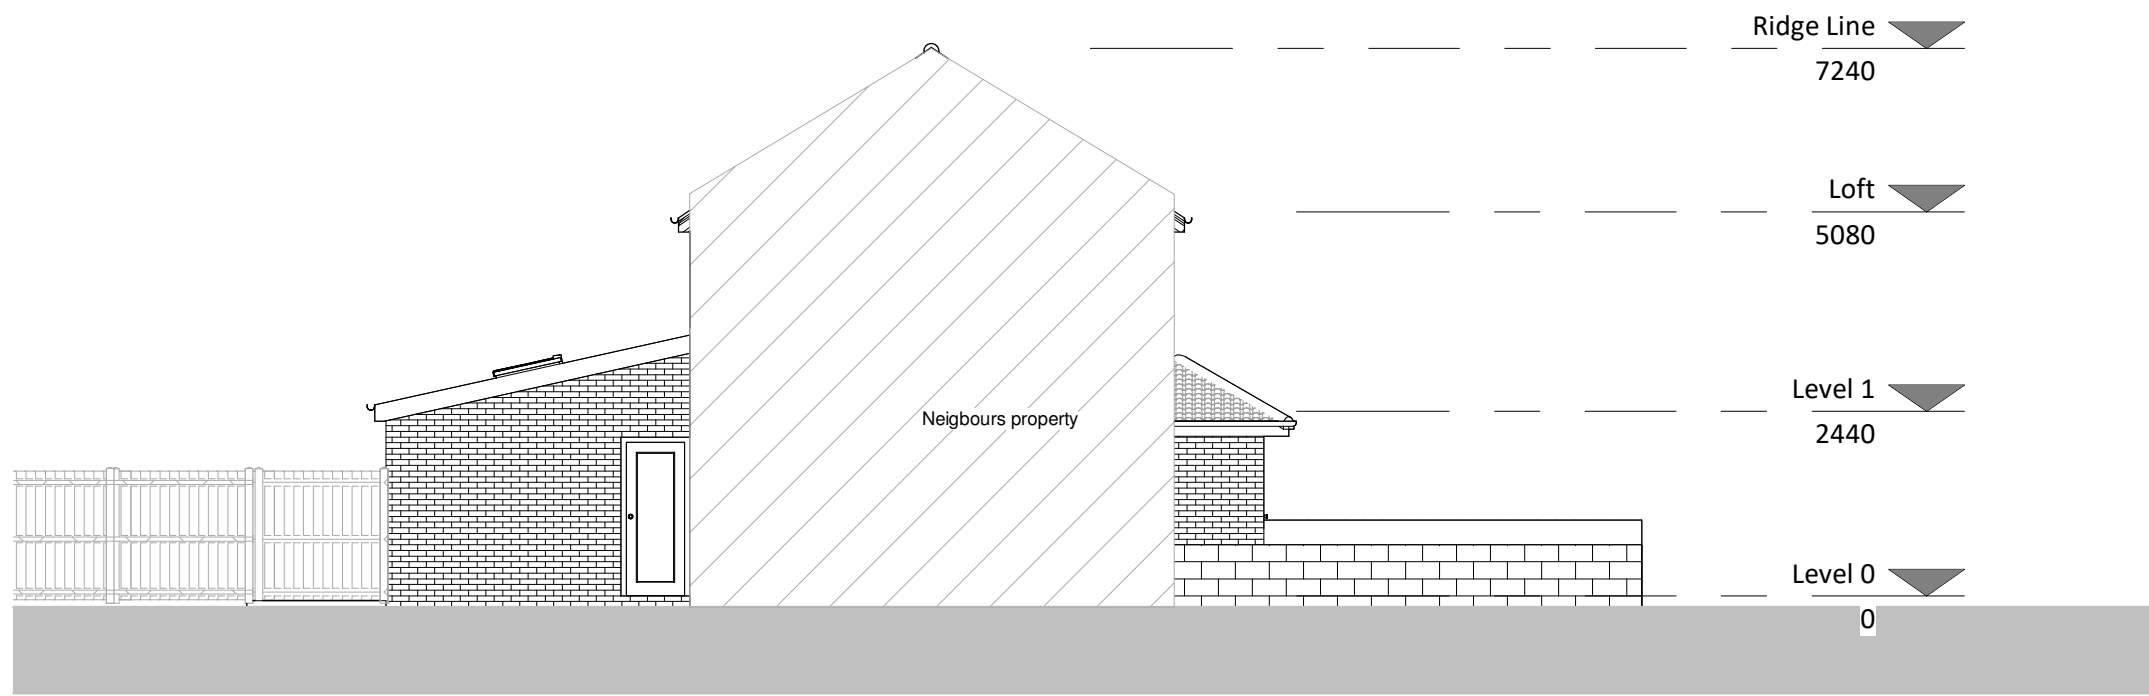

Left elevation - Existing

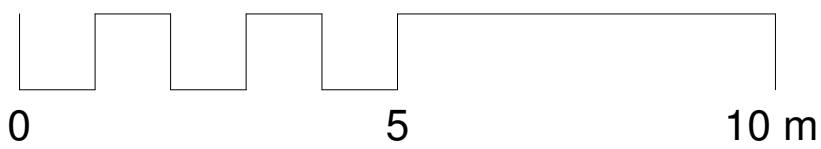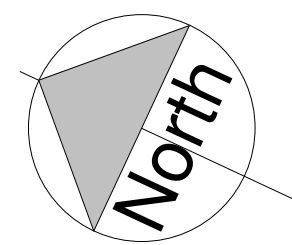

PROJECT		
Proposed 5 bedroom HMO conversion at 85 Sipson Road		
TITLE		
Existing drawings		
CLIENT		
Rammani Acharya		
DRAWN BY PS	CHECKED BY PS	DATE Mar 2024
SCALE (@ A1) 1 : 100		PROJECT NUMBER 0
DRAWING NUMBER A101		REV

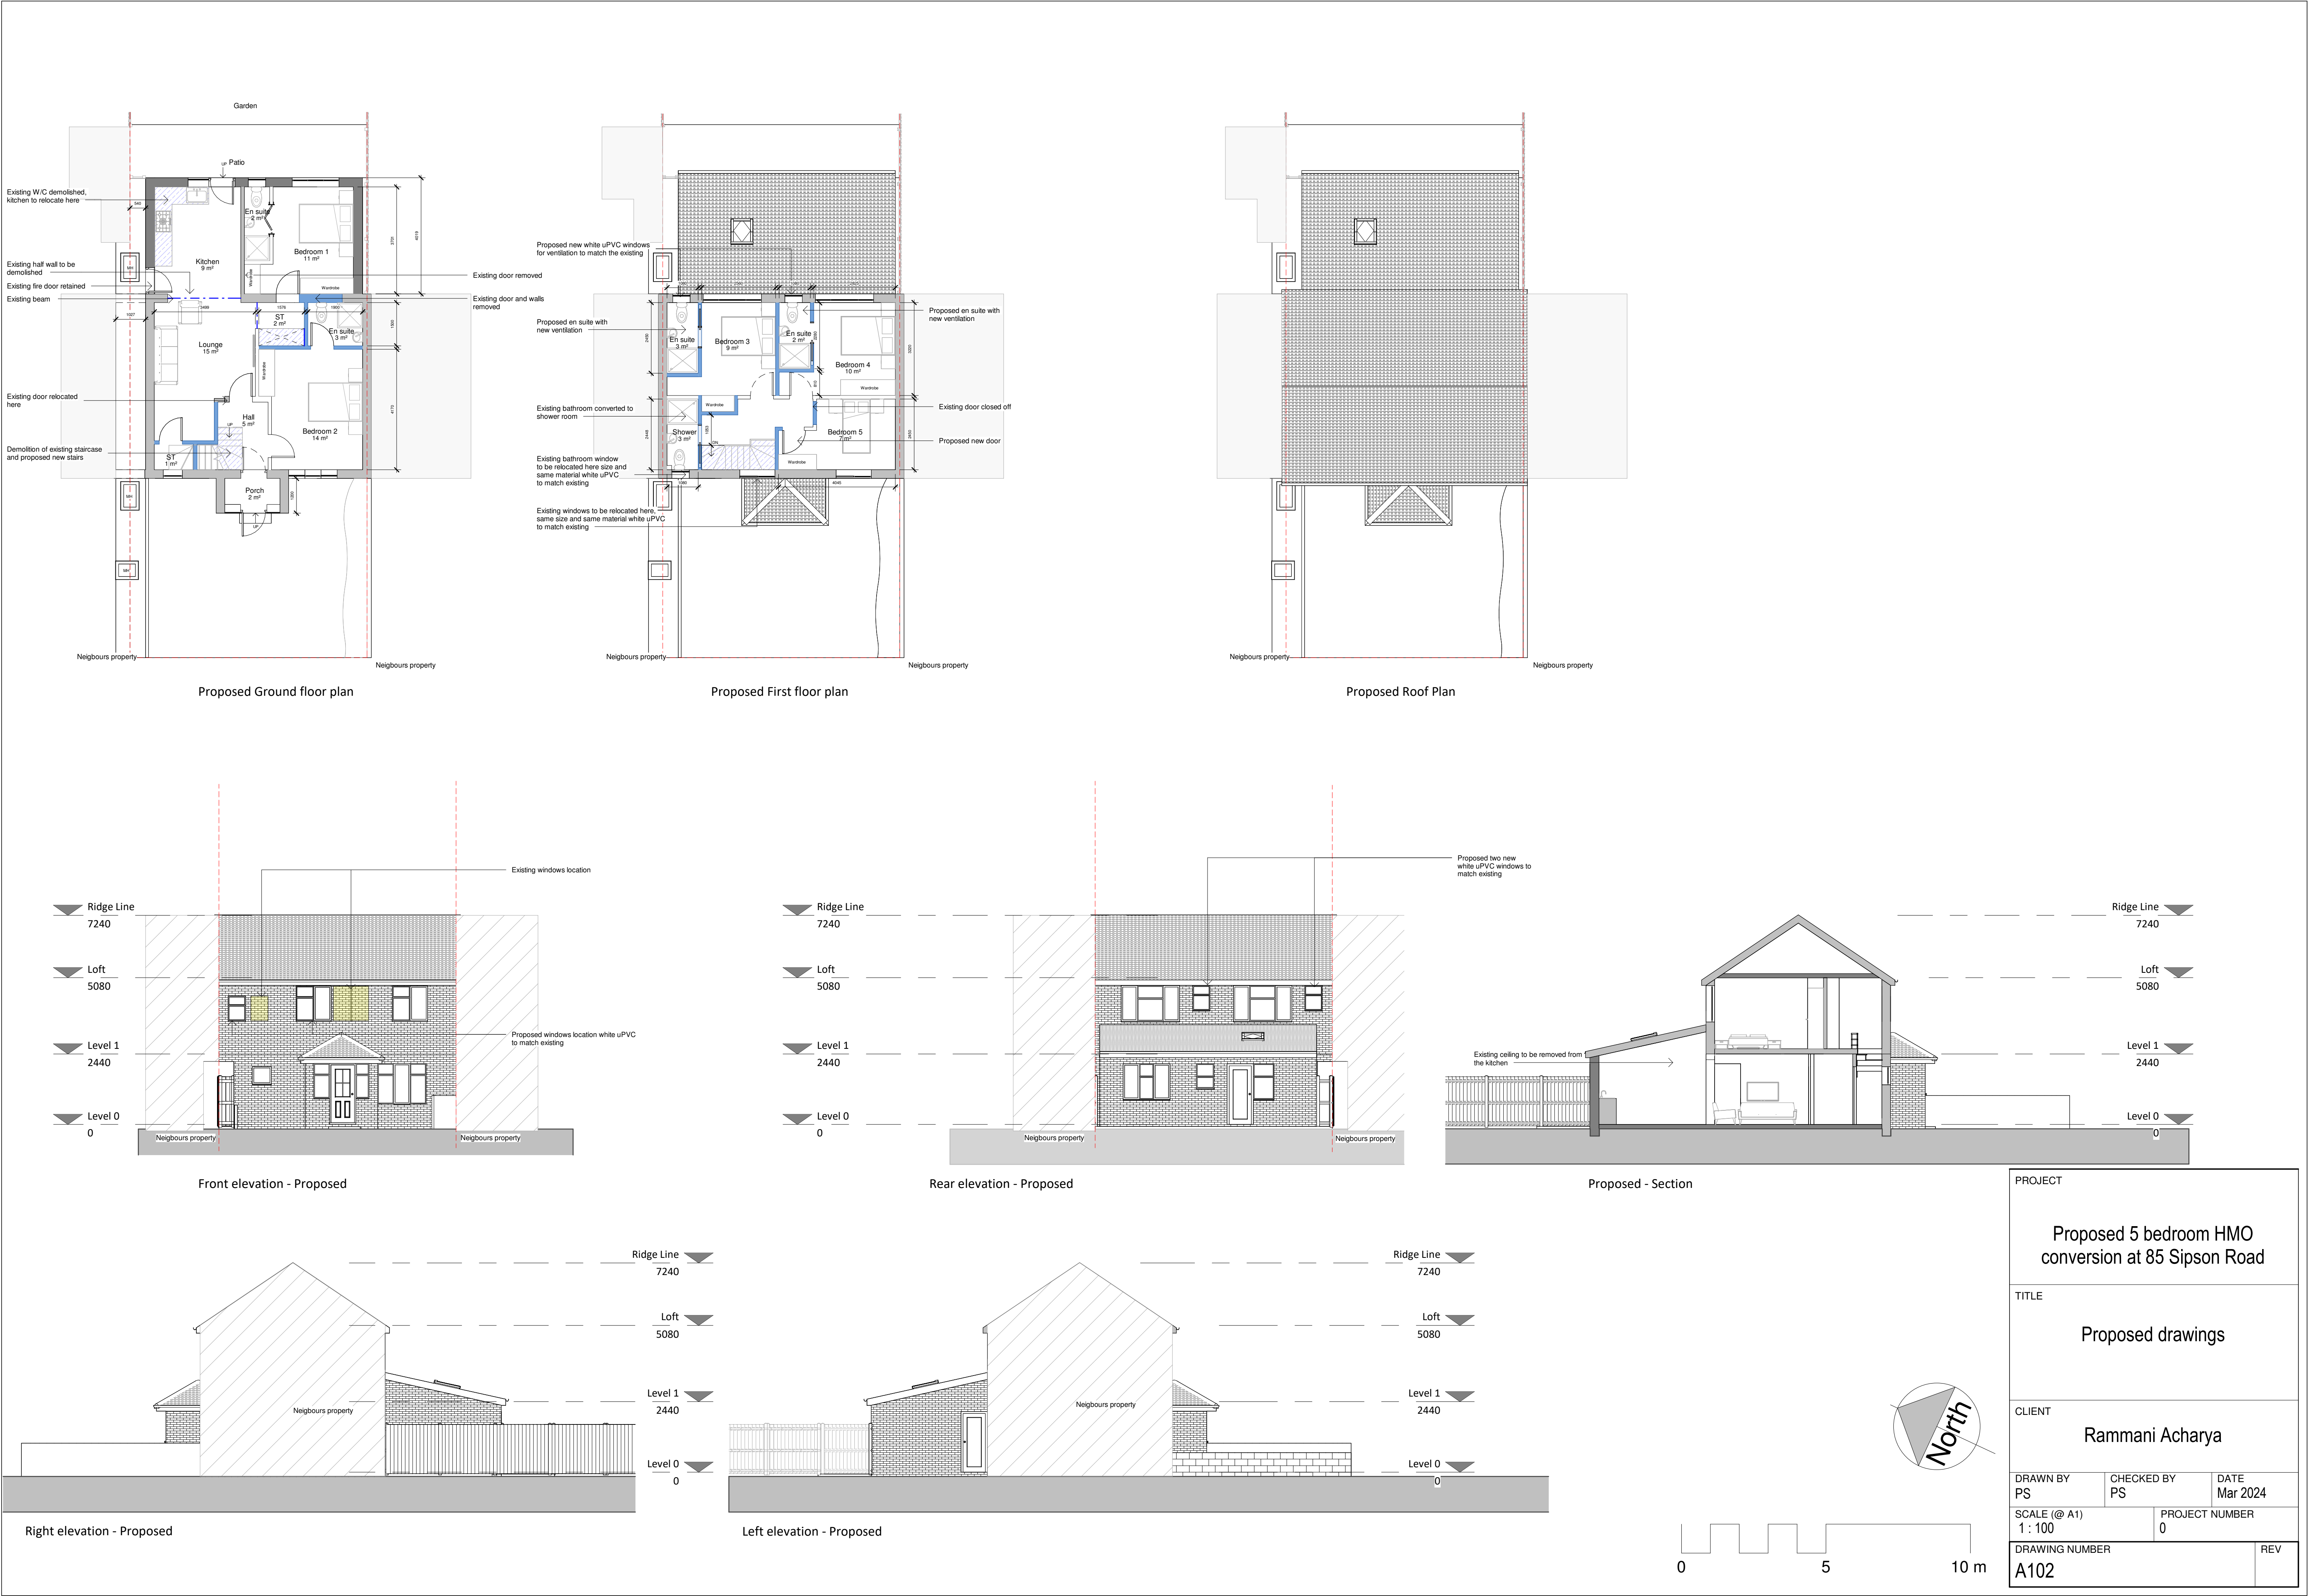

PROJECT		
Proposed 5 bedroom HMO conversion at 85 Sipson Road		
TITLE		
Proposed drawings		
CLIENT		
Rammani Acharya		
DRAWN BY PS	CHECKED BY PS	DATE Mar 2024
SCALE (@ A1) 1 : 100		PROJECT NUMBER 0
DRAWING NUMBER A102		REV