



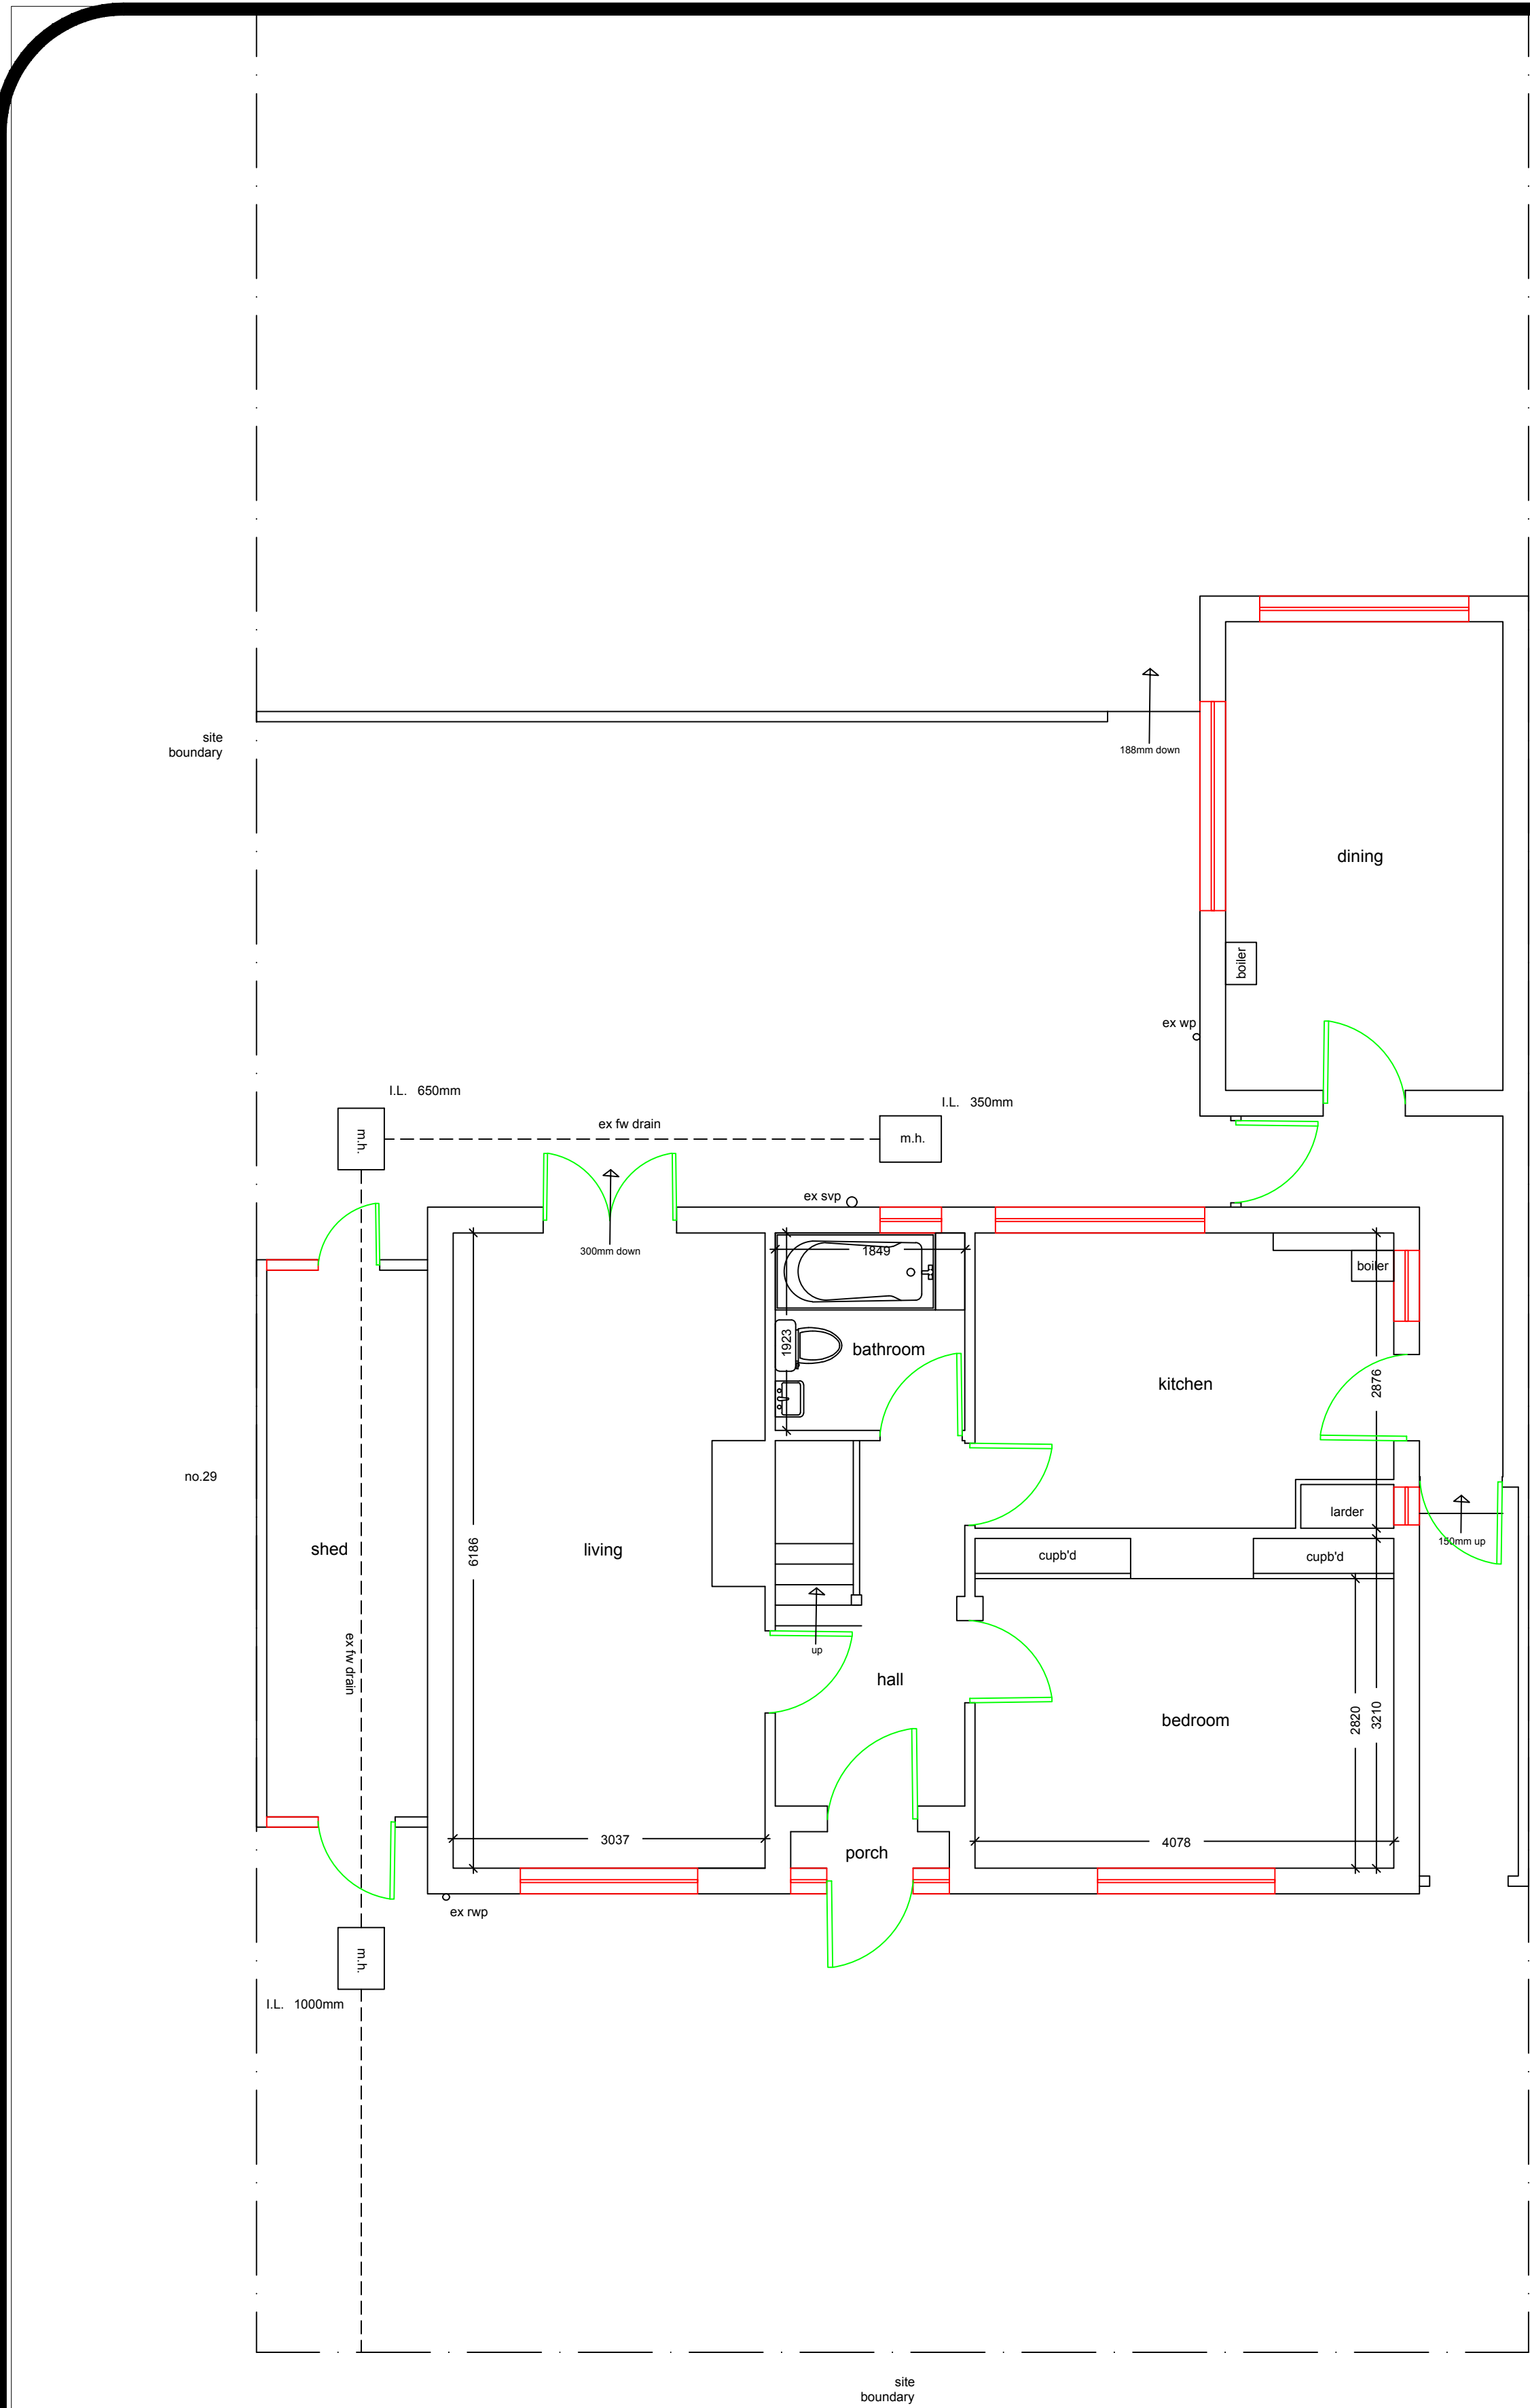

existing ground floor plan
1:50

NO MEASUREMENTS TO BE SCALED FROM THE
DRAWINGS AND ALL ACTUAL MEASUREMENTS
TO BE CHECKED & AGREED WITH CONTRACTOR
ON SITE AT THE TIME OF CONSTRUCTION

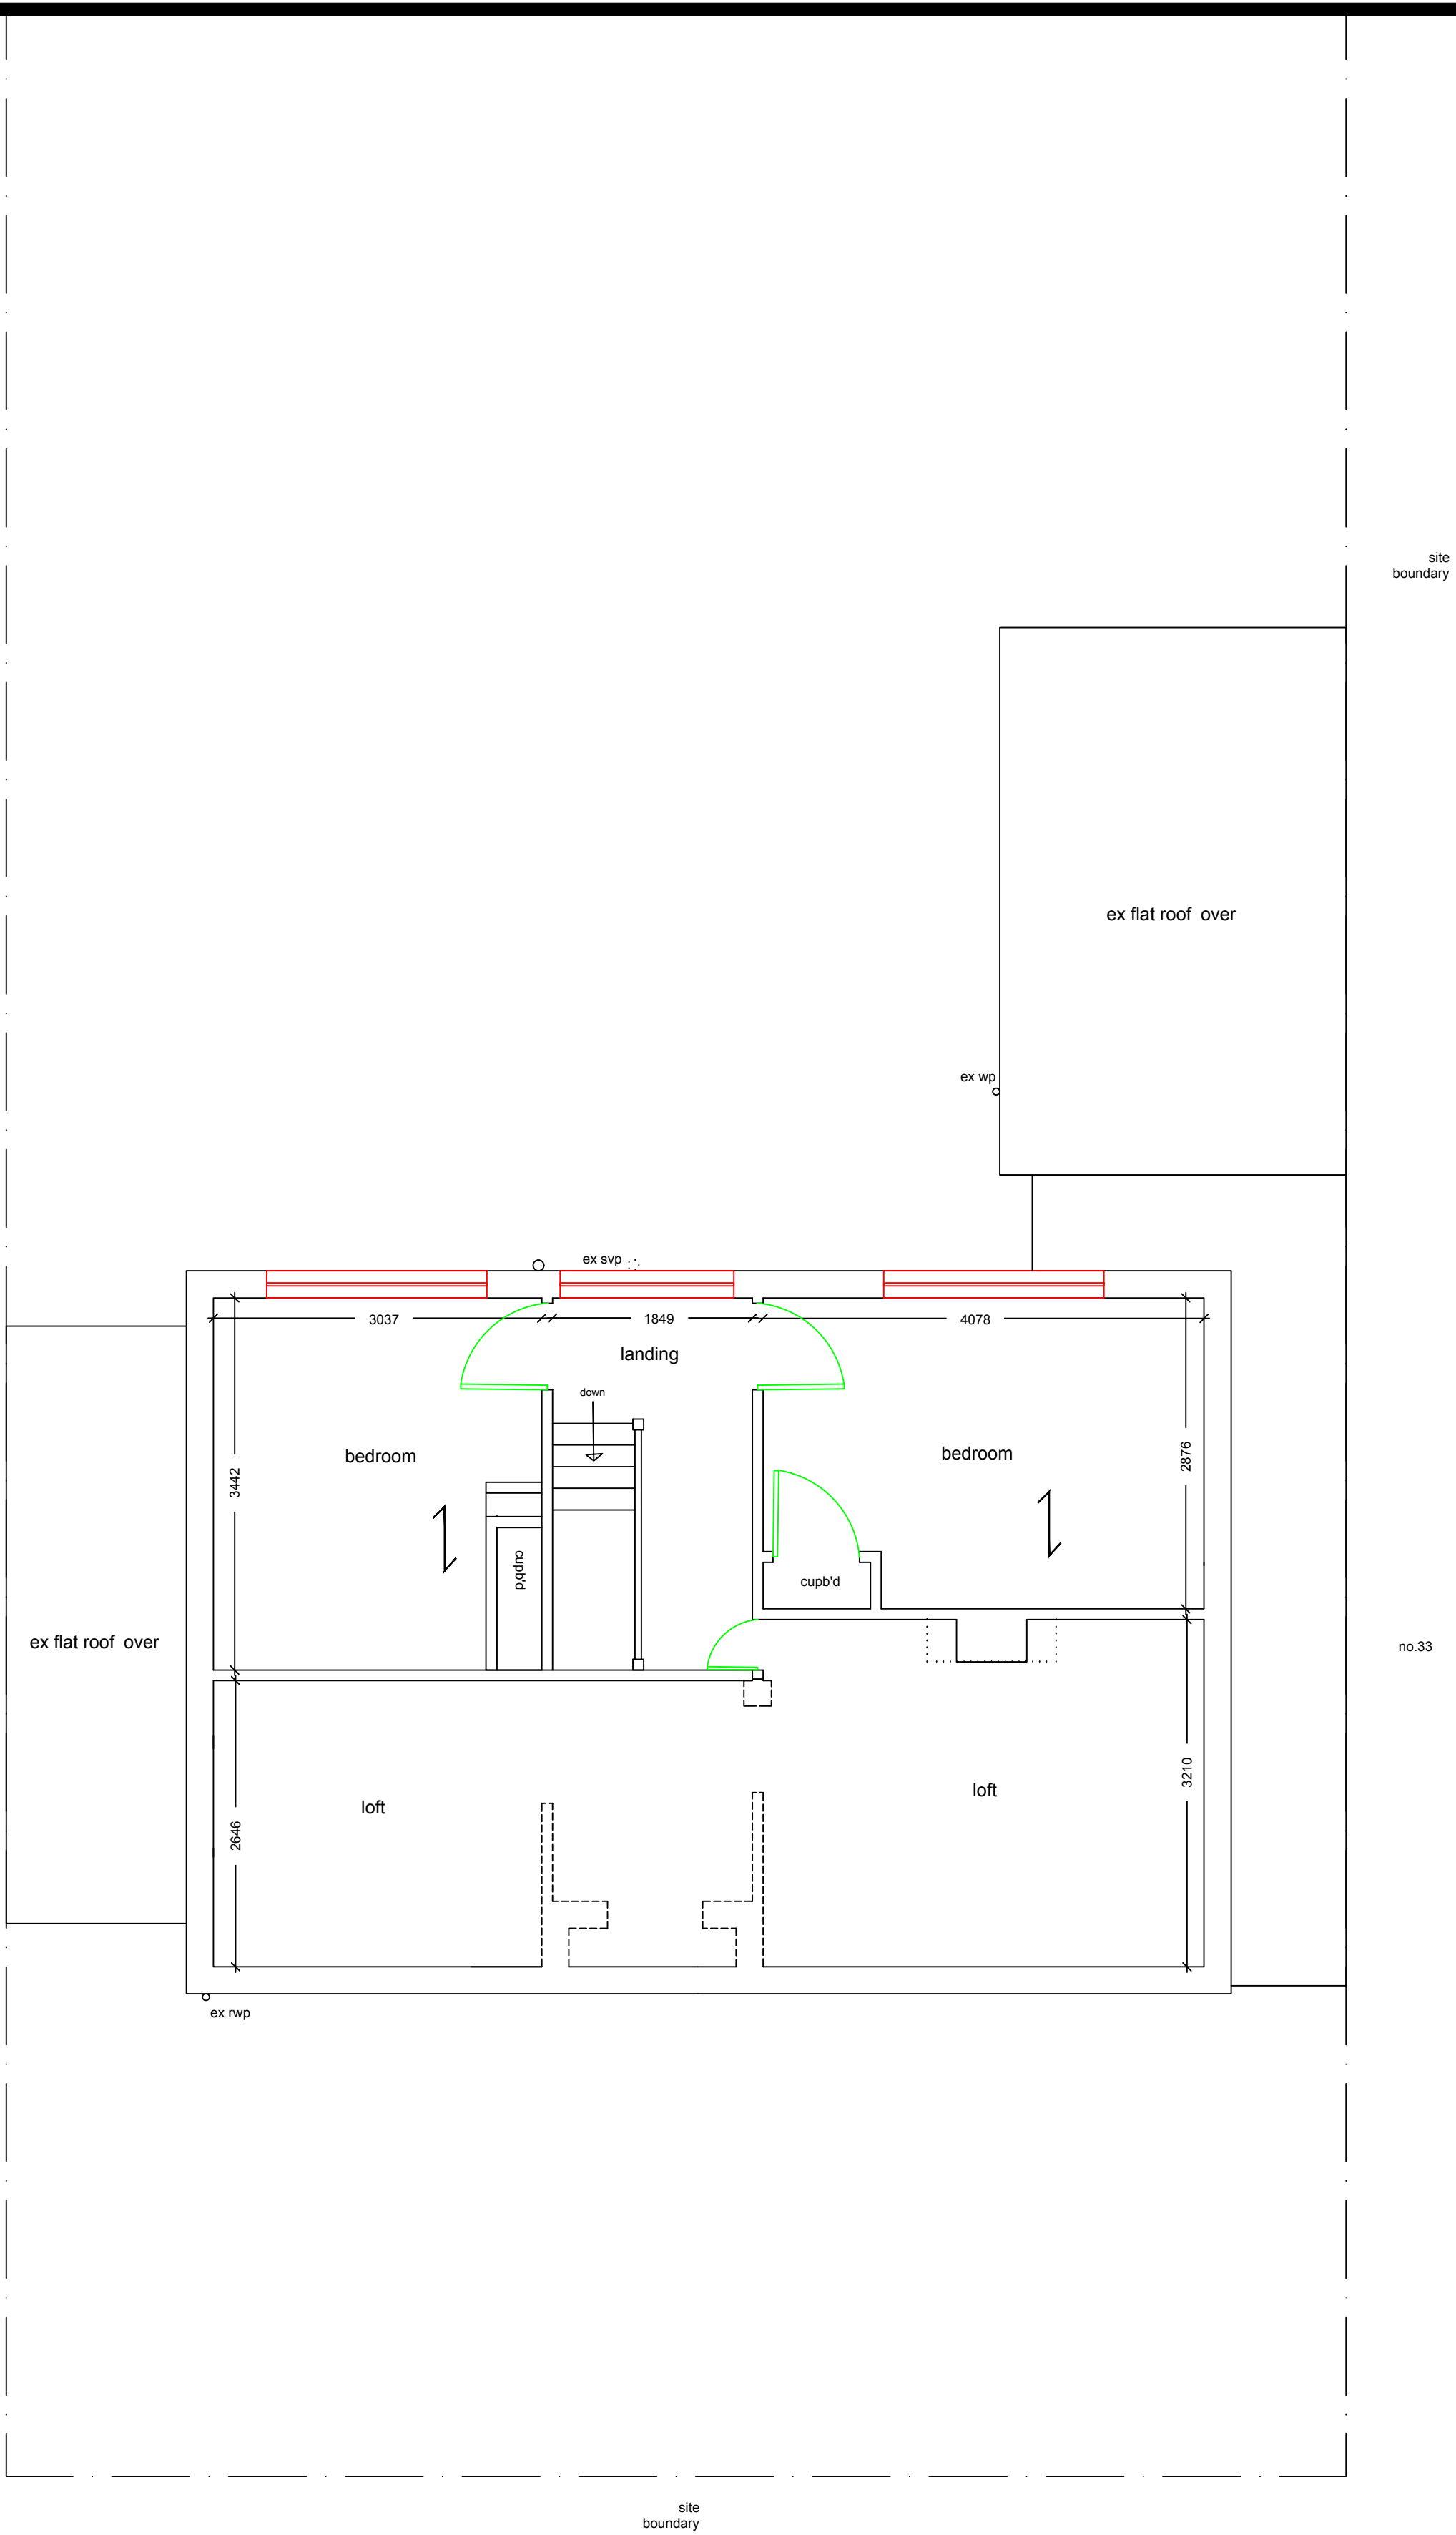

existing first floor plan
1:50

General Notes

Drg. No.FRS/1604/PA		
No.	Revision/Issue	Date

Firm Name and Address

Middlesex & Herts
7 Elgin Drive
Northwood
Middlesex
HA6 2YR
01923 826280

Project Name and Address

Ms Frances Chambers
31 Lime Grove
Easote
Ruislip
Middlesex
HA4 8RL

Project single storey rear/side extension		Sheet 01
Date	08-06-26	
Scale	1:50	