






Existing Front Elevation

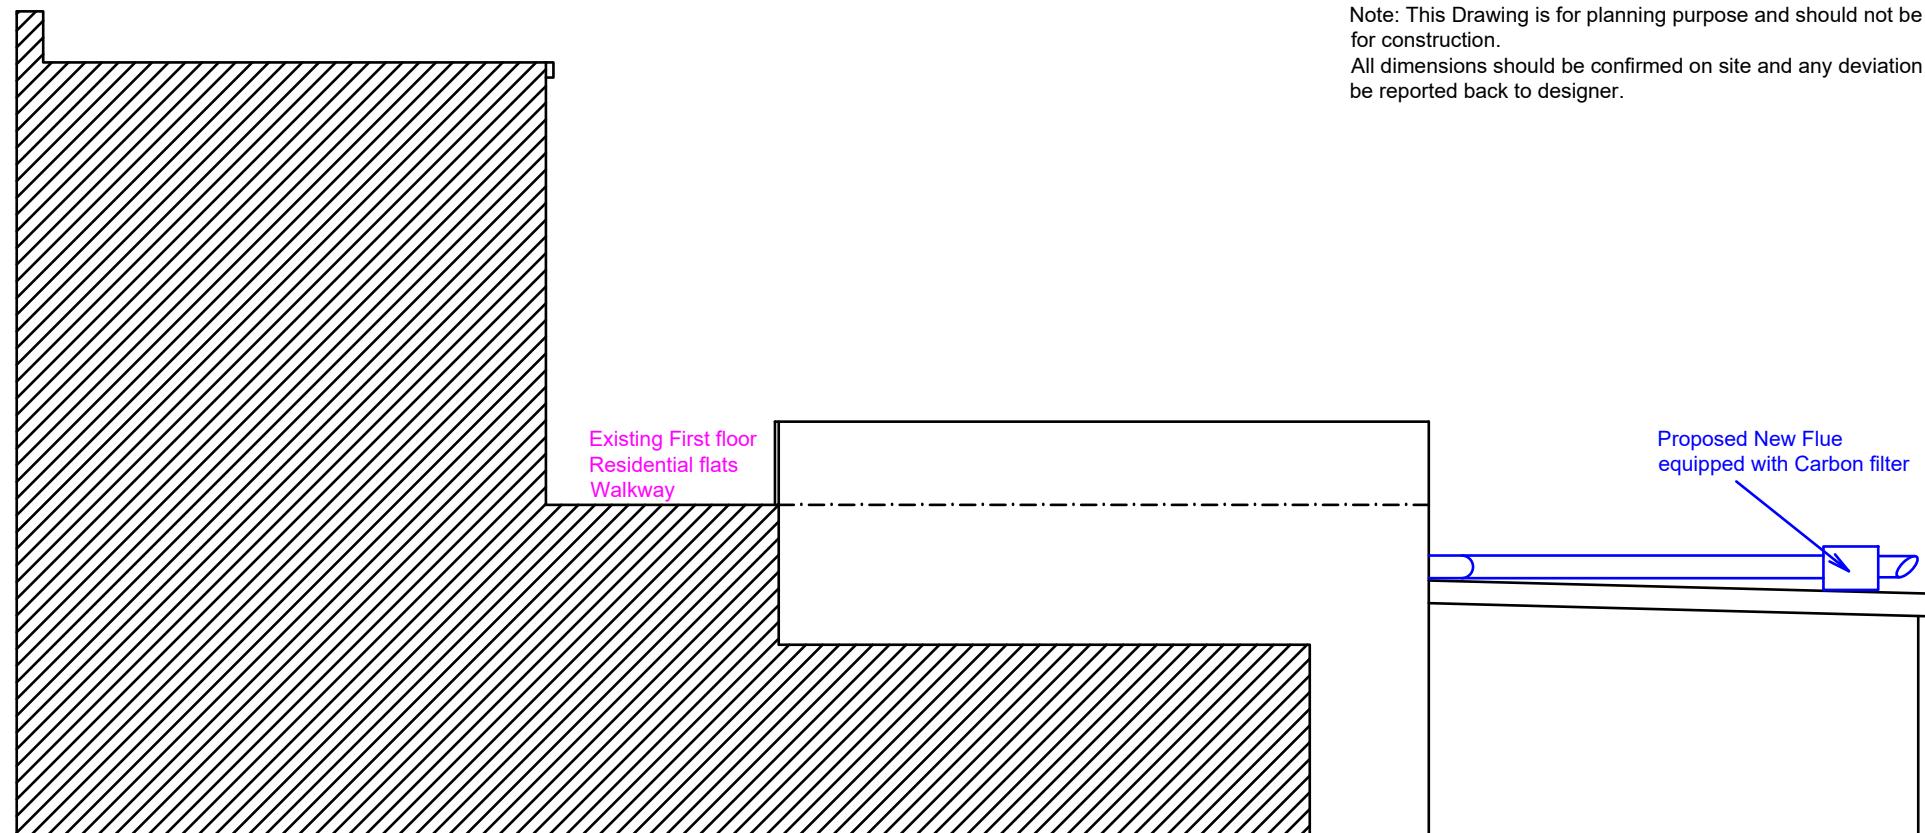

Existing Side Elevation (RHS)

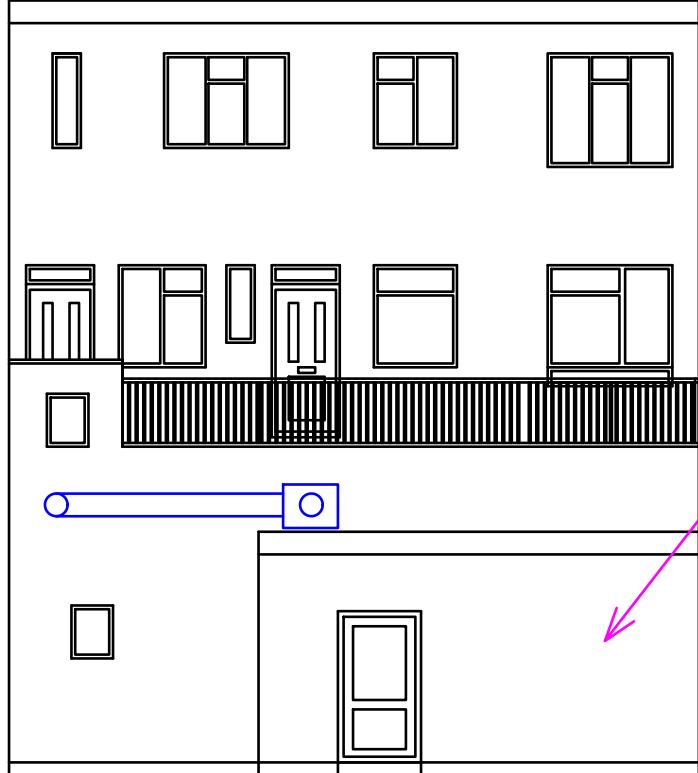

Existing Rear Elevation

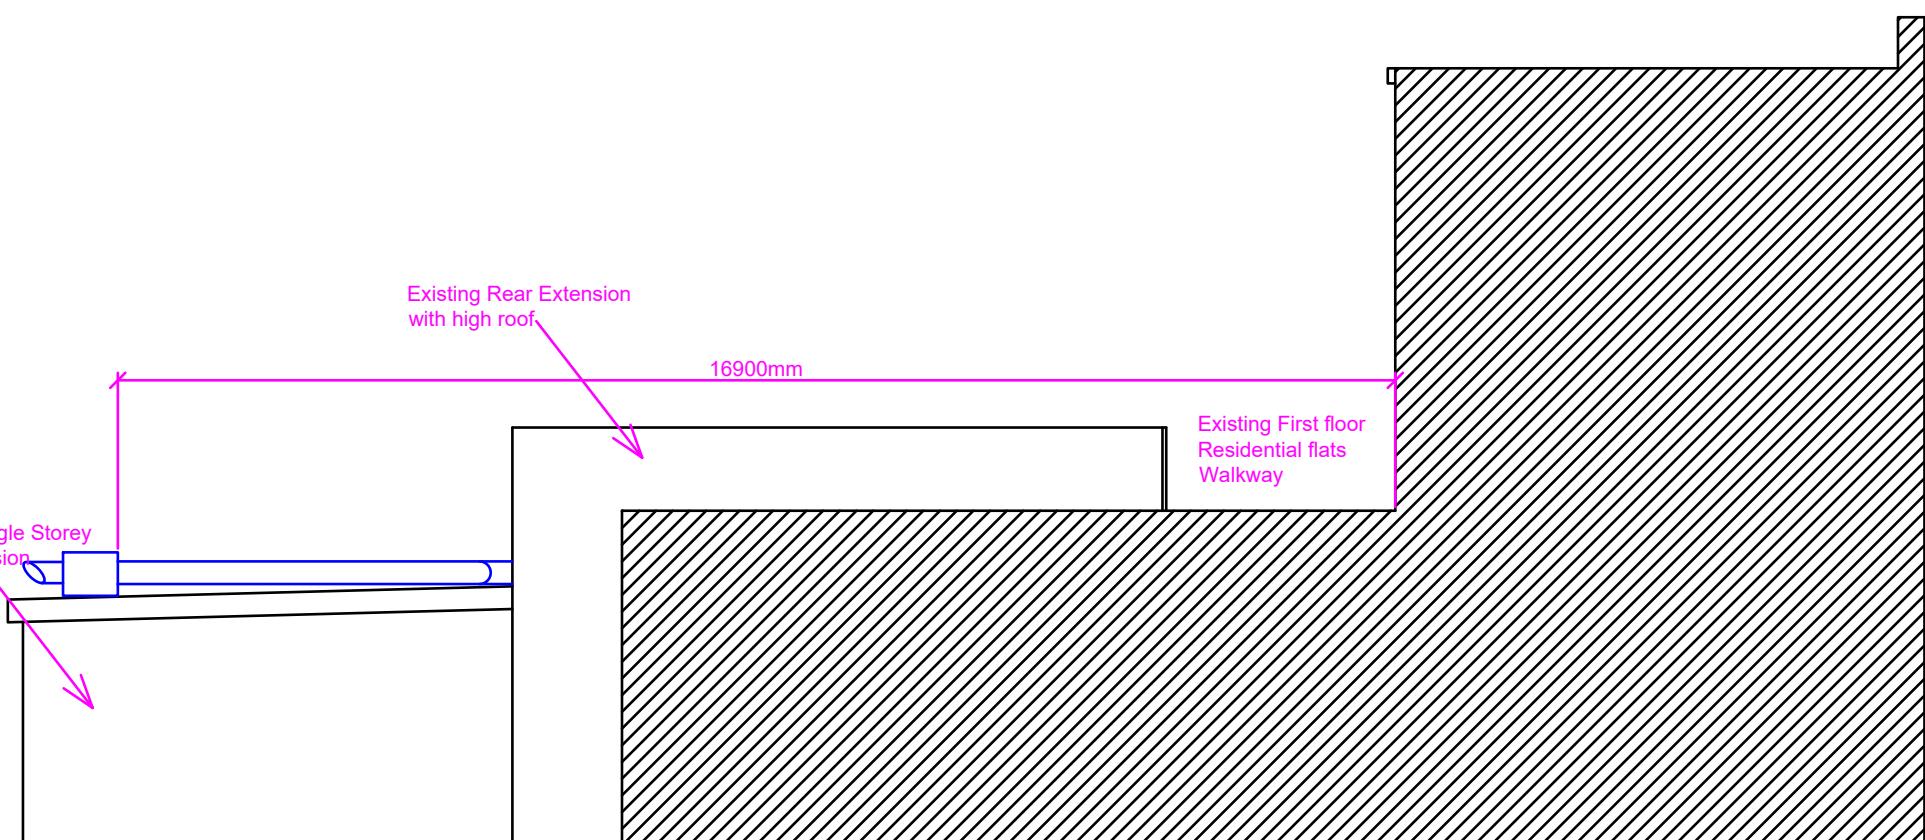

Existing Side Elevation (LHS)

Proposed Development: Change of use A1 to A3	Site Address: 111 Ruislip High Street Ruislip HA4 8JN	Revisions: Rev Date Description A 24/08/2020	Drawing Description: Proposed Elevations	Scale: 1:100 Paper Size: A3 Sheet No: 3 of 4	ART CONSULTANTS (UK) LTD 113 LONG LANE STANWELL TW19 7AL M:07960071377 E: ARTCONSULTANTSUK@GMAIL.COM
--	---	---	--	---	---