



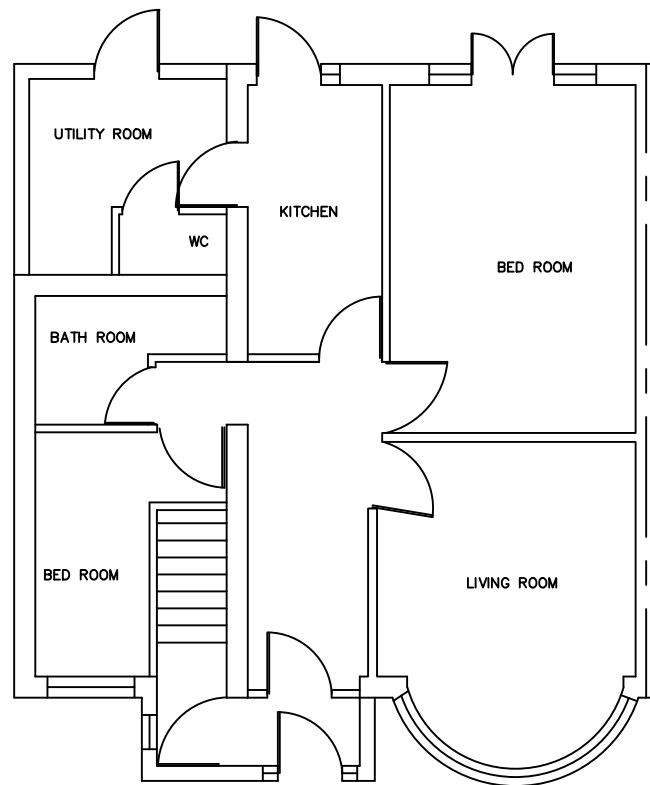

PRE-EXISTING GROUND FLOOR PLAN
(Scale 1:100)

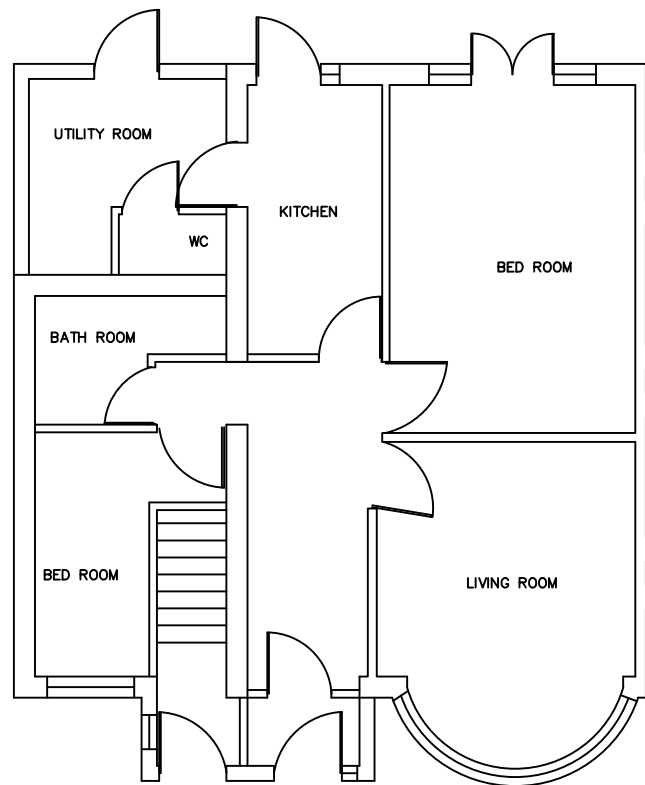

EXISTING GROUND FLOOR PLAN
(Scale 1:100)



PRE-EXISTING FRONT ELEVATION
(Scale 1:100)



EXISTING FRONT ELEVATION
(Scale 1:100)



This drawing is the copy right of AVIM Consultancy Ltd. and may not be amended, copied or reproduce without written permission. No liability will be accepted for amendments made by other person.

Do not scale off the drawings. Except planning purpose.

Job	1 ASHBURTON ROAD HA4 6AA		Job No		
Client	MR.SIVAGANES KANDASAMY		Drawing No	Revision	Check
TITLE			01R		
			Drawn		Scale Drg Size
EXISTING/PRE EXISTING PLAN EXISTING/PRE EXISTING ELEVATION			PK MAR 25		1:100 A3