




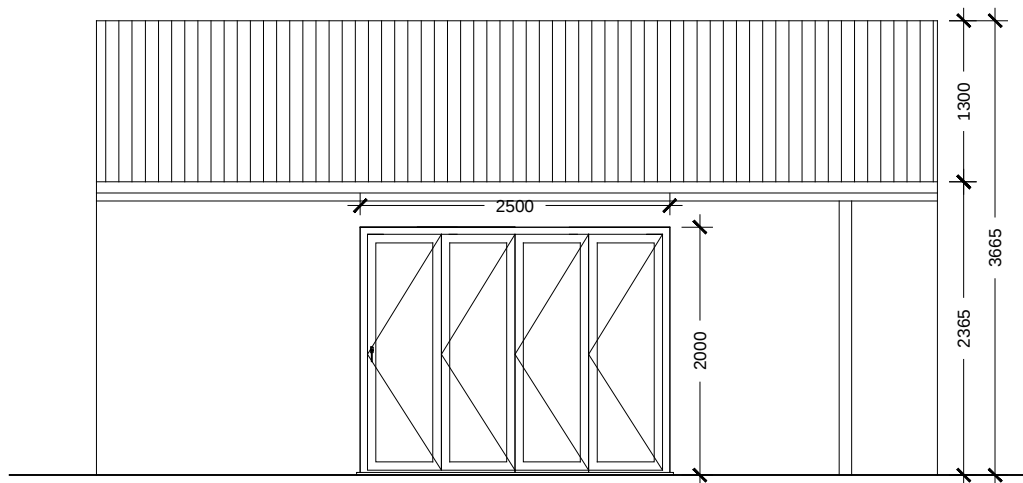


OUTBUILDING FRONT ELEVATION

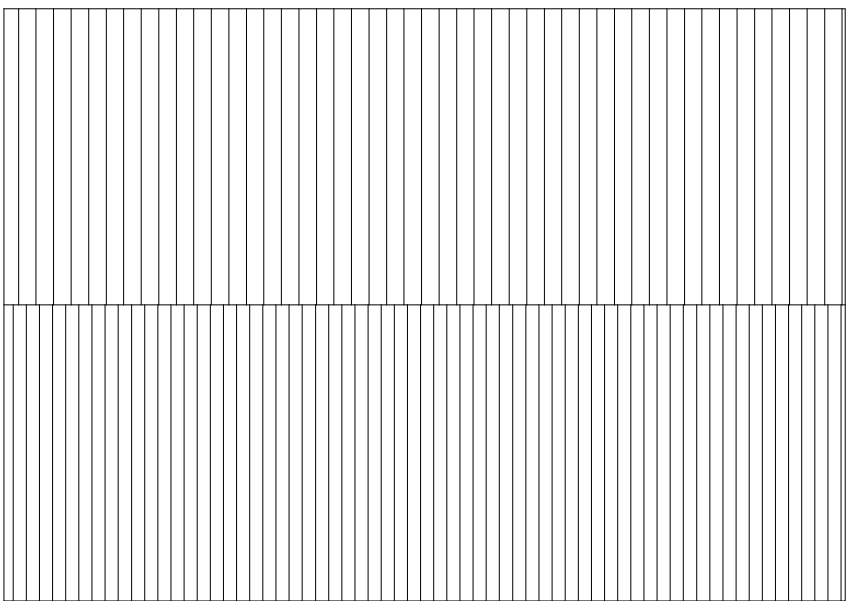


OUTBUILDING ROOF PLAN

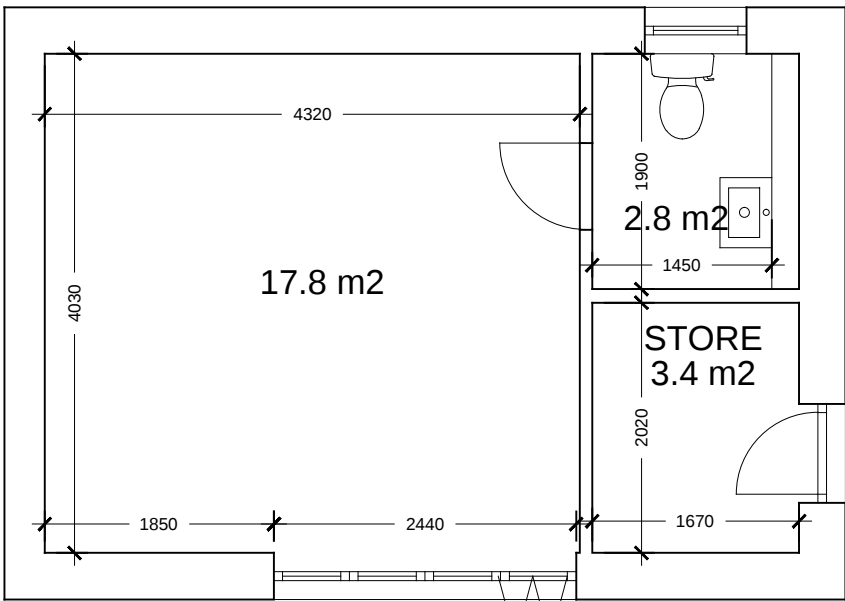

OUTBUILDING PLAN

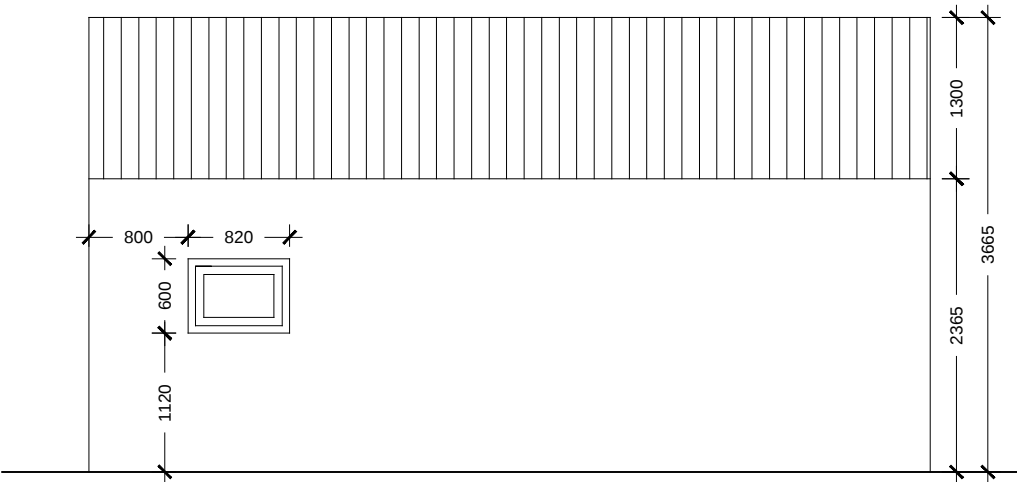

OUTBUILDING REAR ELEVATION

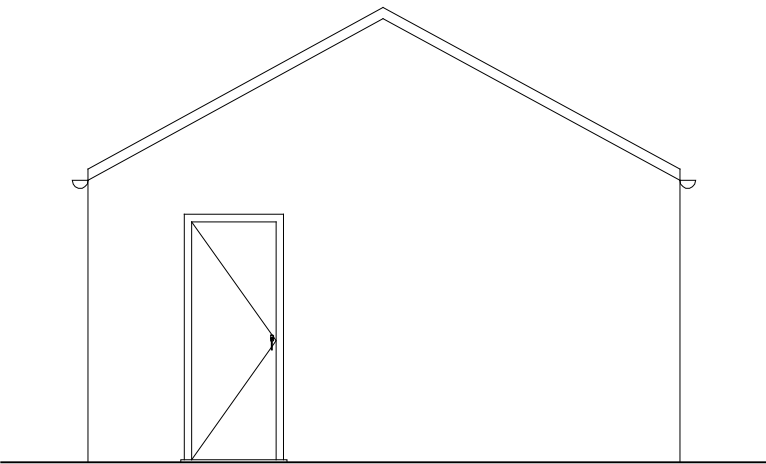

OUTBUILDING SIDE ELEVATION



OUTBUILDING SIDE ELEVATION

client: 62 ADDISON WAY HILLINGDON NORTHWOOD HA6 1SZ	SM Interior Architecture		drawing title: OUTBUILDING PLANS AND ELEVATIONS
	date: 19/06/2024	scale: 1:100 @ A3	drawing number: ADD-P-PLAN-001