


# Location Plan

1 : 1250

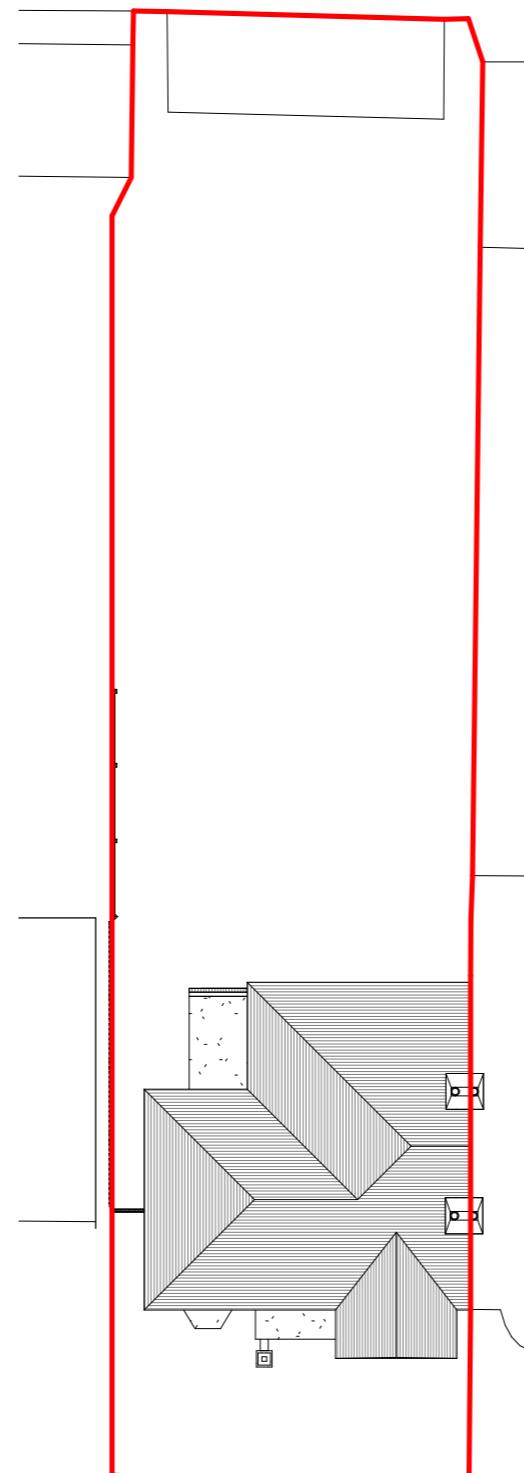

## Site Plan

1 : 200



## 3D View 2



40 Thurlstone Road, Ruislip

## Existing Site Plan and Location

Scale @ A3 As indicated	Drawing number FLU.1393.01	No.	Description	Date
Date 11.01.2020				
Drawn by D.Owolana	Rev A			