




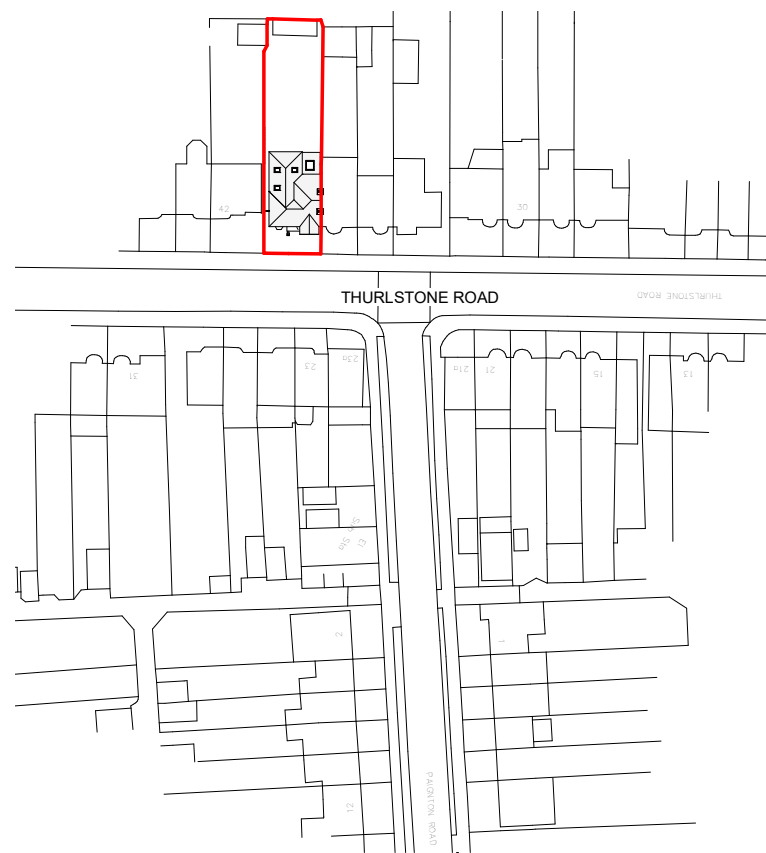


Location Plan
1 : 1250

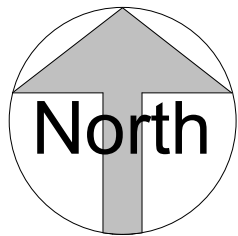

Site Plan
1 : 200

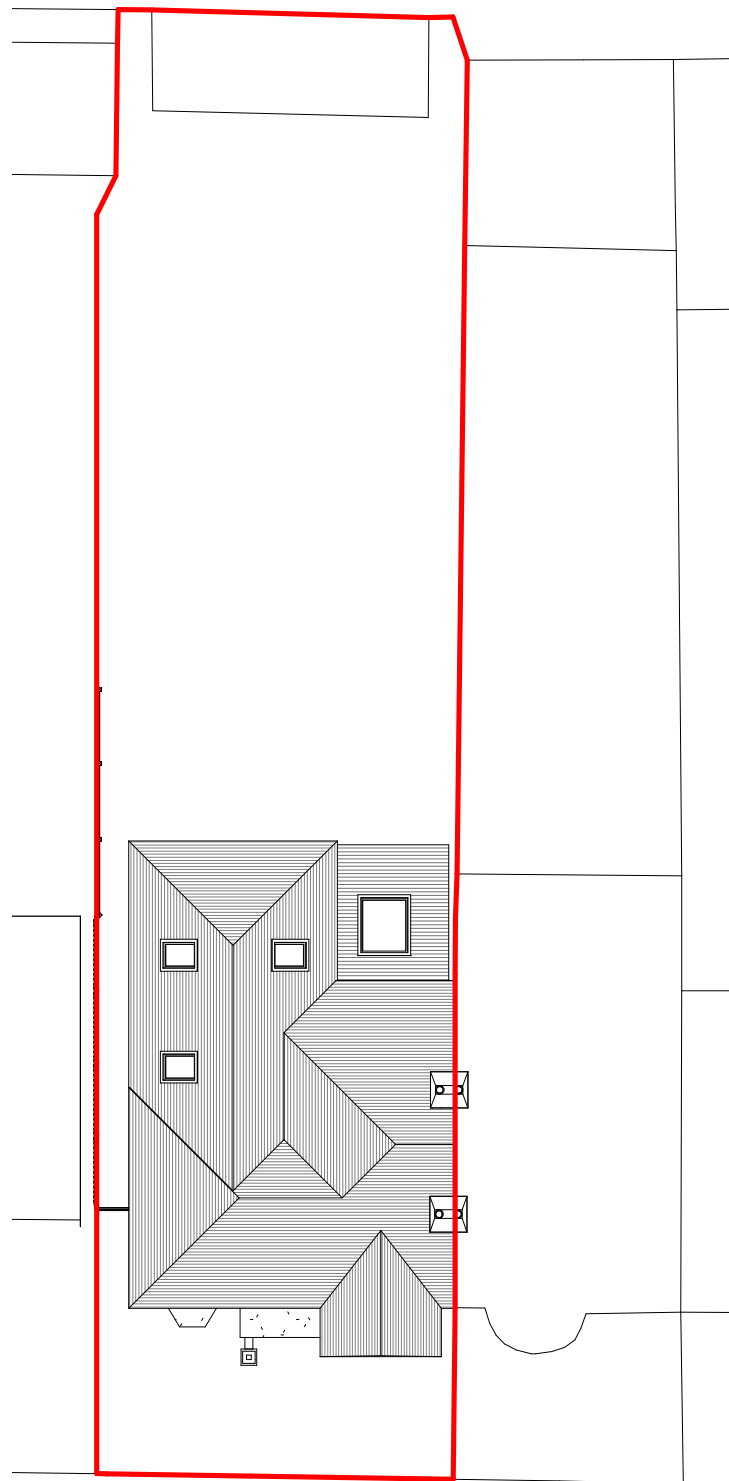

3D View 1

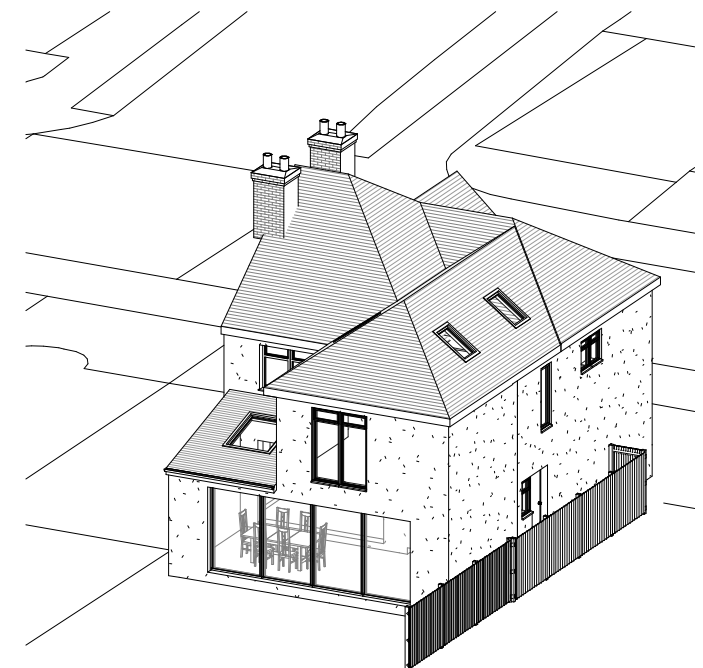

3D View 2



40 Thurlstone Road, Ruislip

Proposed Site Plan and Location

Scale @ A3

As indicated

Date

08.01.2020

Drawn by

Author

Drawing number

FLU.1393.04

Rev

H

No.	Description	Date