



North

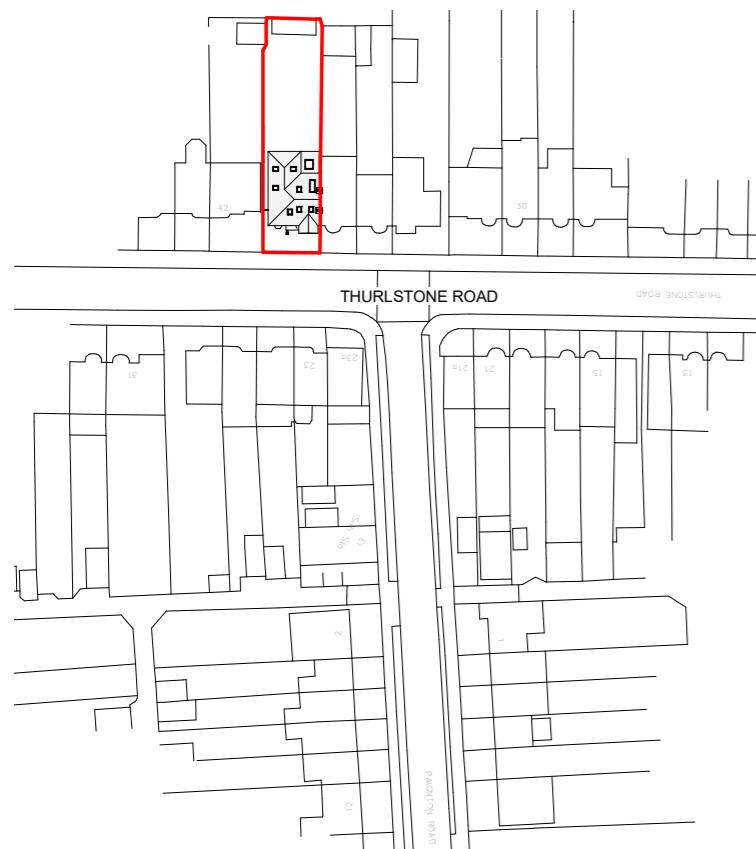


Location Plan

1 : 1250

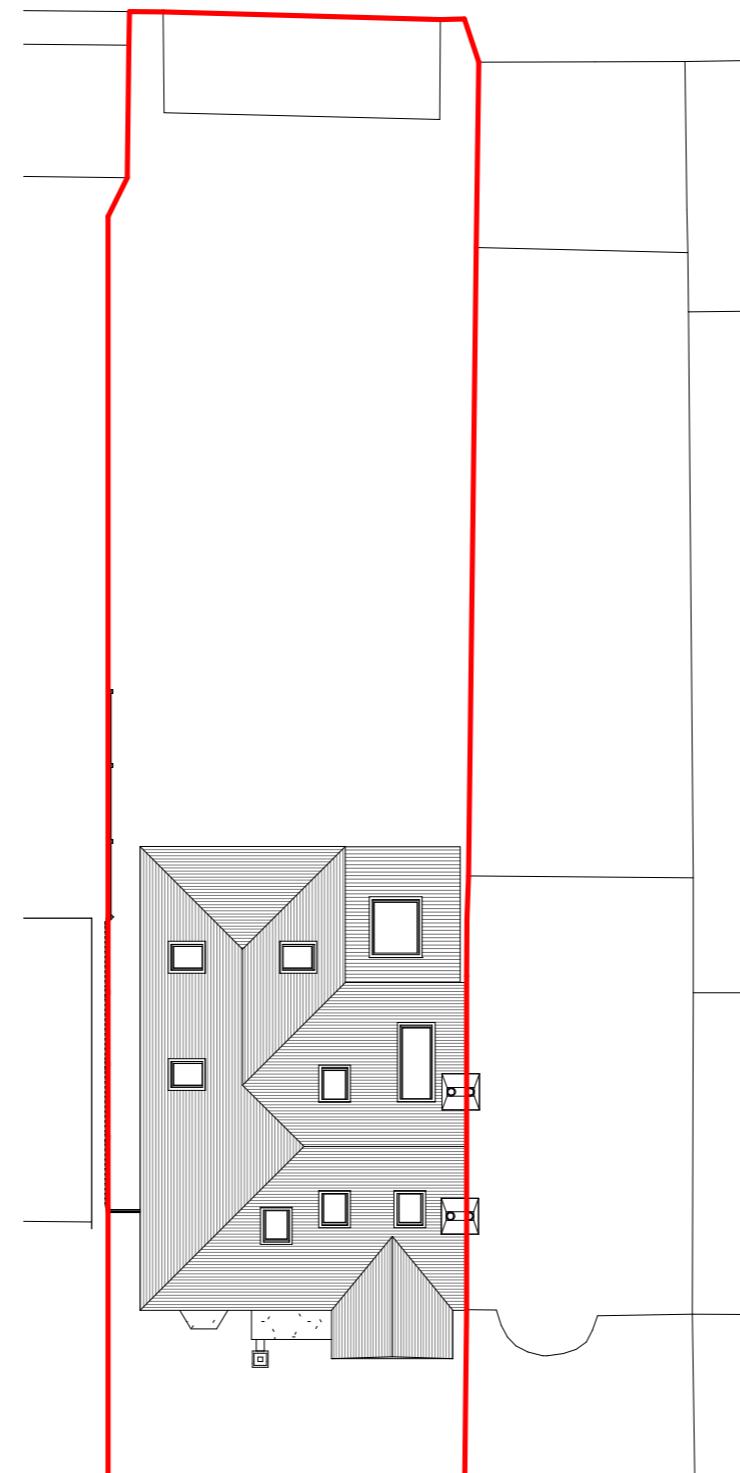

3D View 1

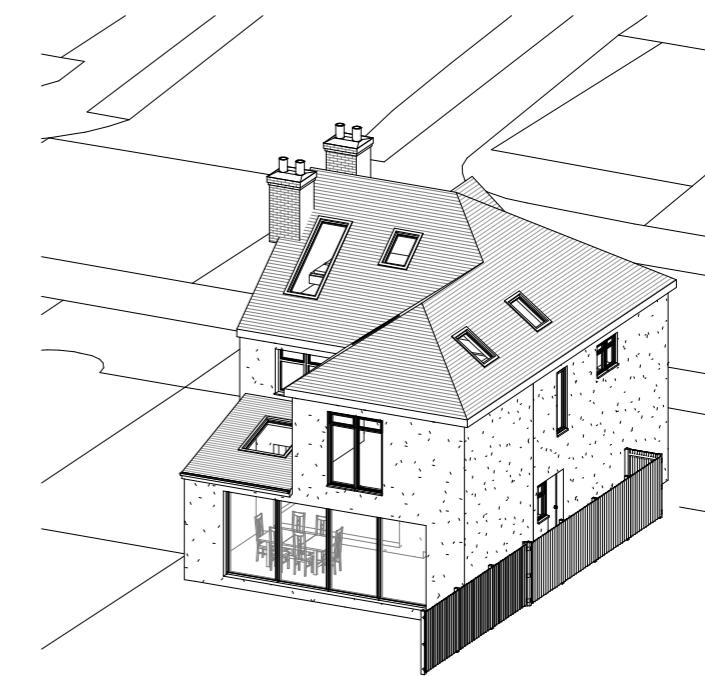

3D View 2

Site Plan

1 : 200

A horizontal graphic scale bar with numerical markings at 0, 4, 8, 12, 16, and 20. The scale is marked in centimeters. The segments between the markings are black, and the markings themselves are white with black outlines. Below the scale, the text "GRAPHIC SCALE: 1:200" is printed in a small, bold, black font.



40 Thurlstone Road, Ruislip

Proposed Site Plan and Location

Scale @ A3 As indicated	Drawing number FLU.1393.04	No.	Description	Date
Date 08.01.2020	Rev			
Drawn by Author	F			