



REV. AMENDMENTS

A LOW PROFILE ROOF LIGHTS
SHOWN 11/6/2020

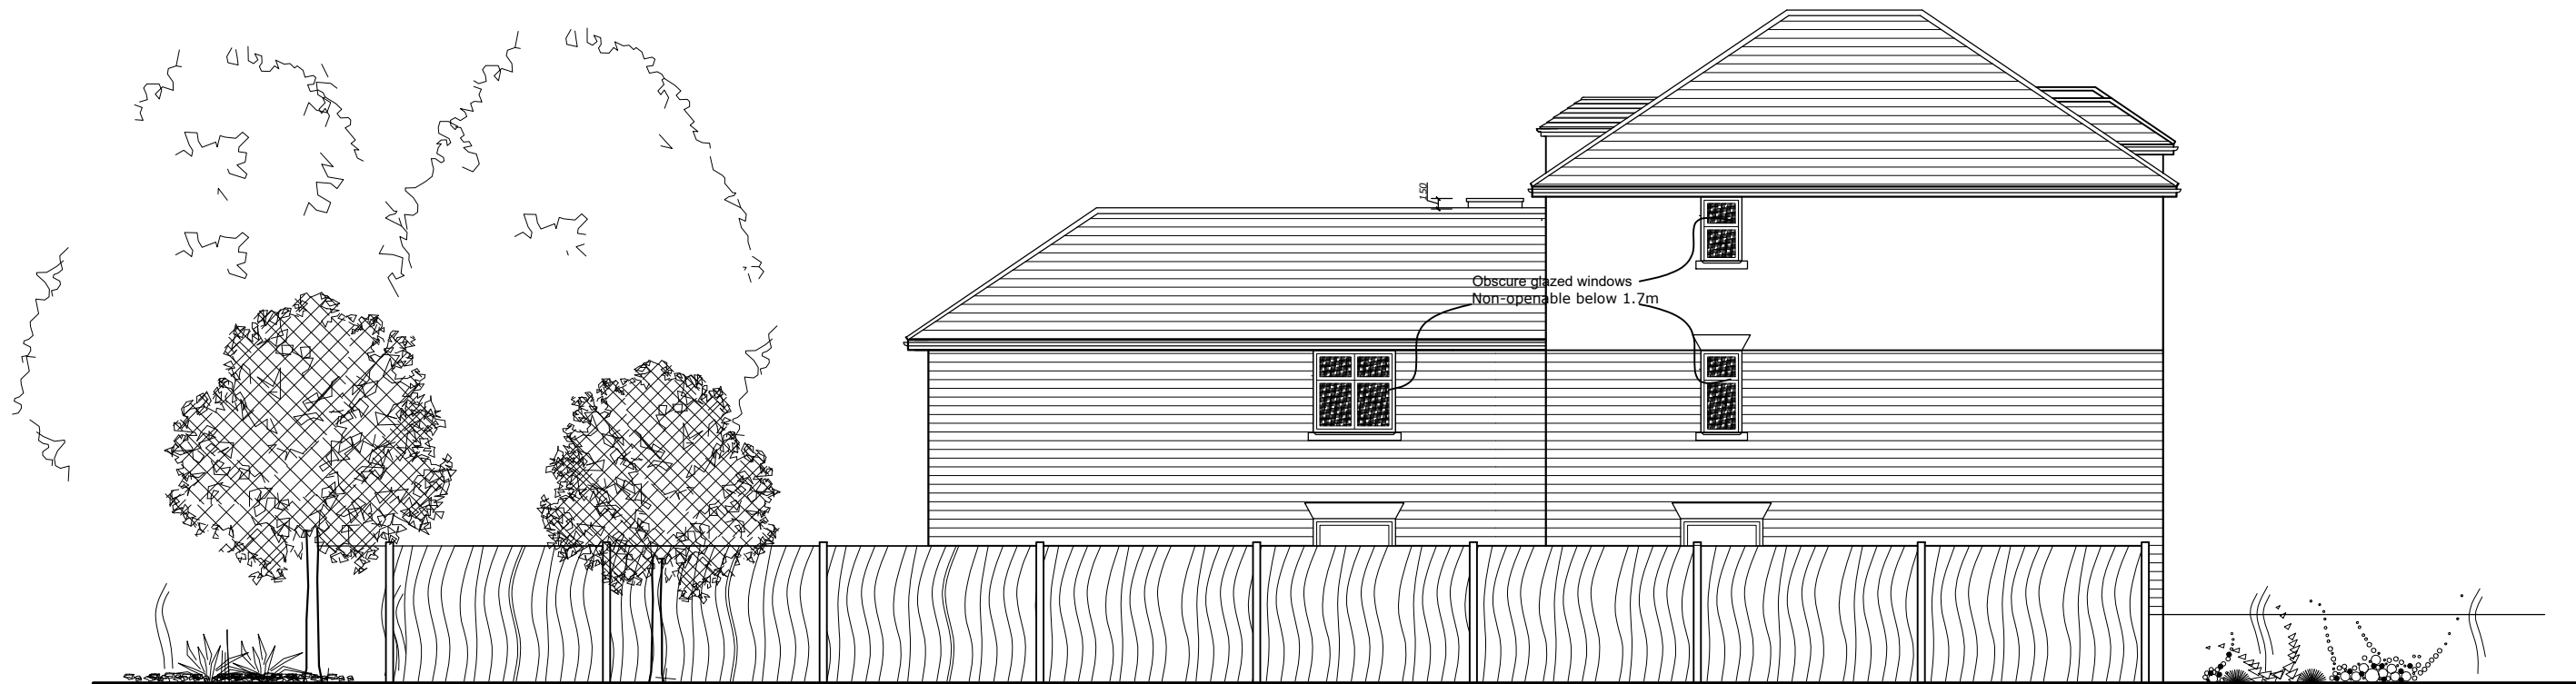

PROPOSED SOUTH EAST ELEVATION

WEST WAY CHAPEL, WEST WAY
RUISLIP, HILLINGDON HA4 8HS

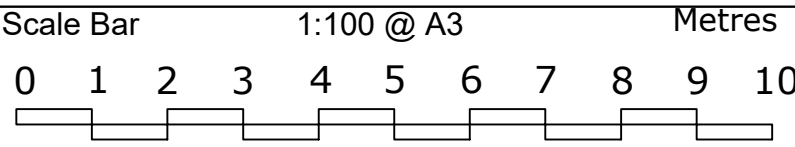

THE GILLETT MACLEOD PARTNERSHIP
Chartered Architects & Town Planning Consultants
1 High Road Old Eastcote Pinner Middlesex HA5 2EW tel. 0208 868 1333

Drg. No. 17 / 3081 / 305^A
Scale 1:100 @ A3
Date 13/01/17
Drawn by D. Suarez

REVISION
A
(C)