




REV.	AMENDMENTS
A.	LOW PROFILE ROOF LIGHTS SHOWN 11/6/2020

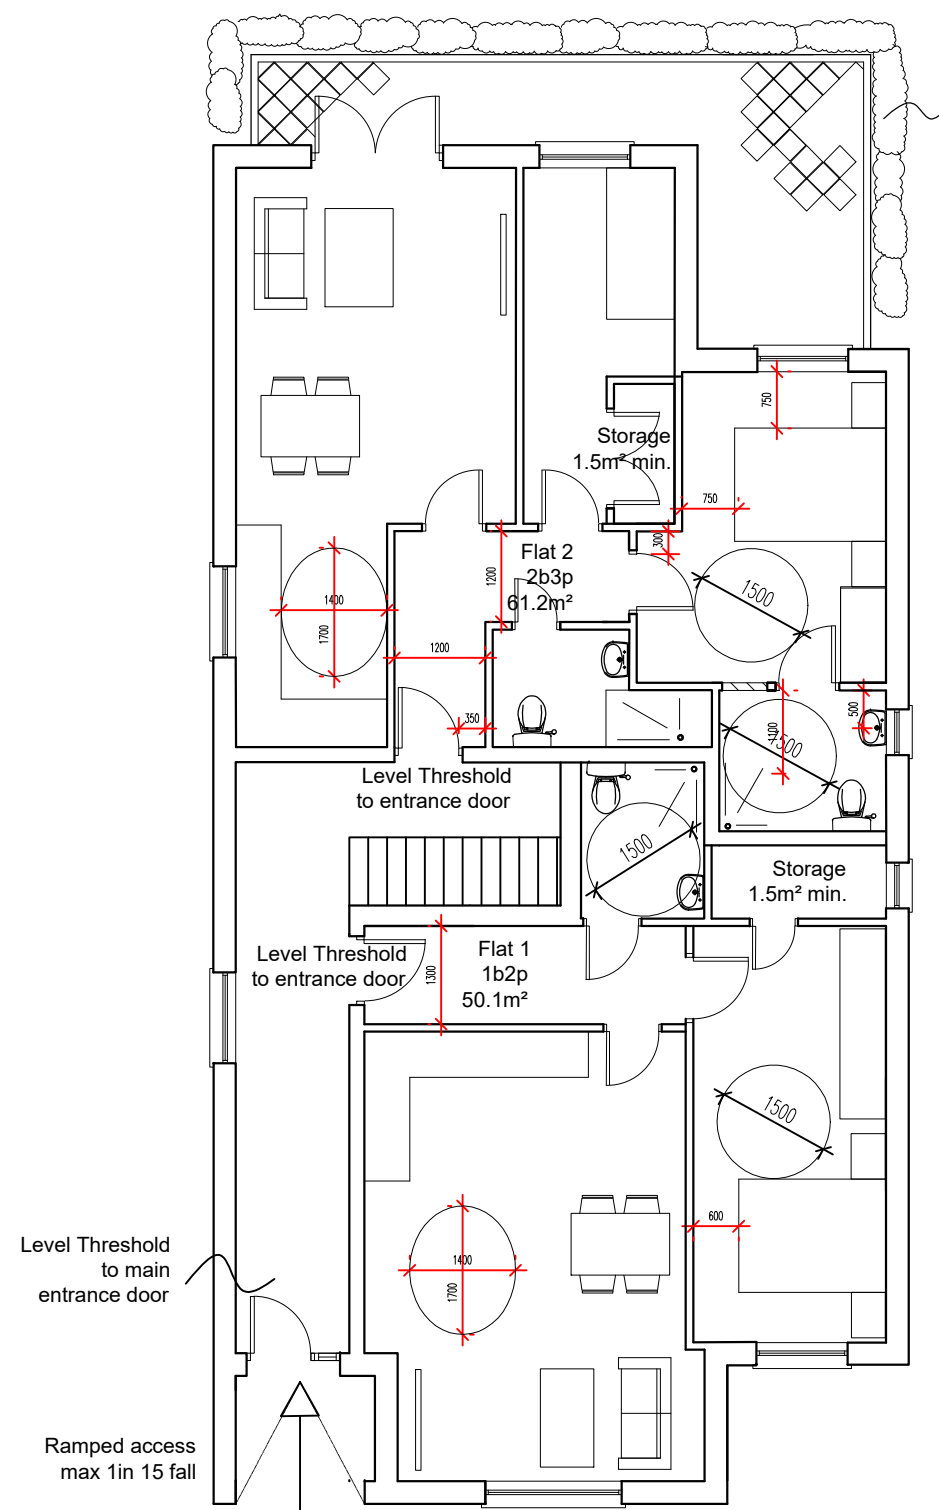


GROUND FLOOR

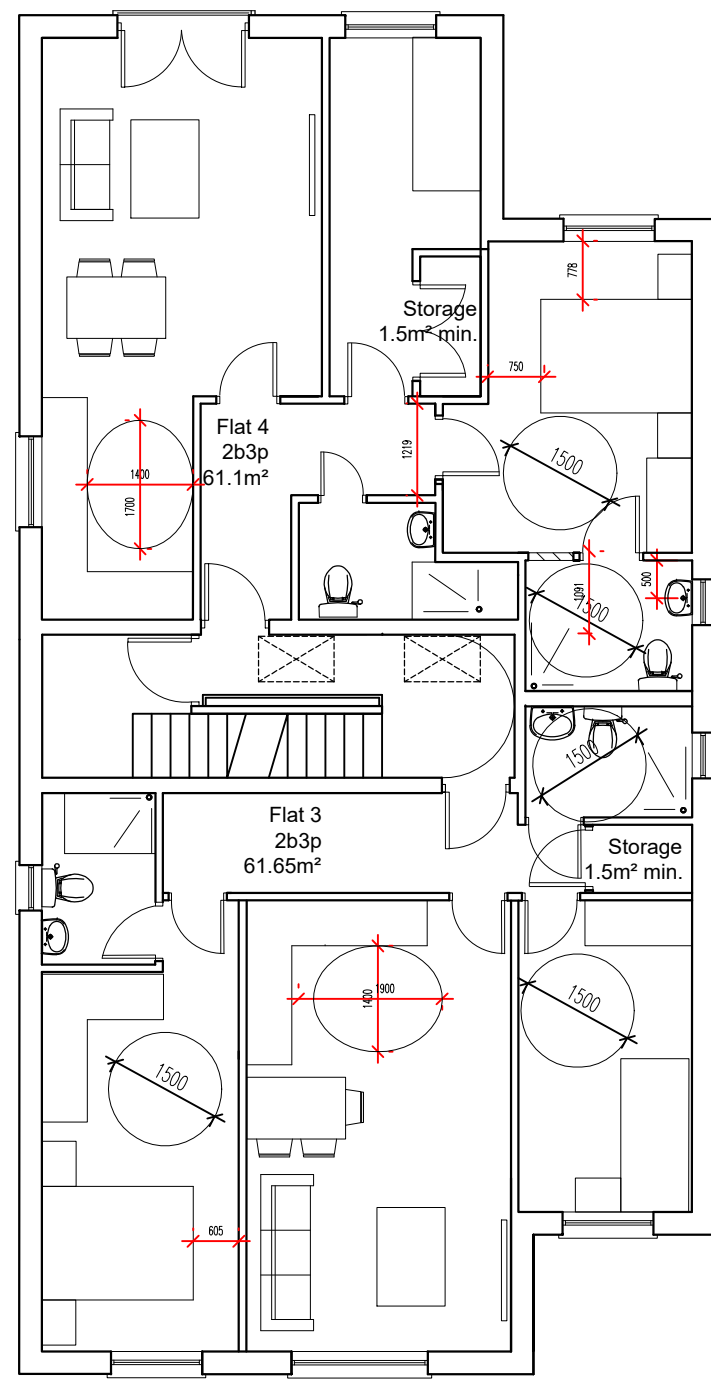

FIRST FLOOR

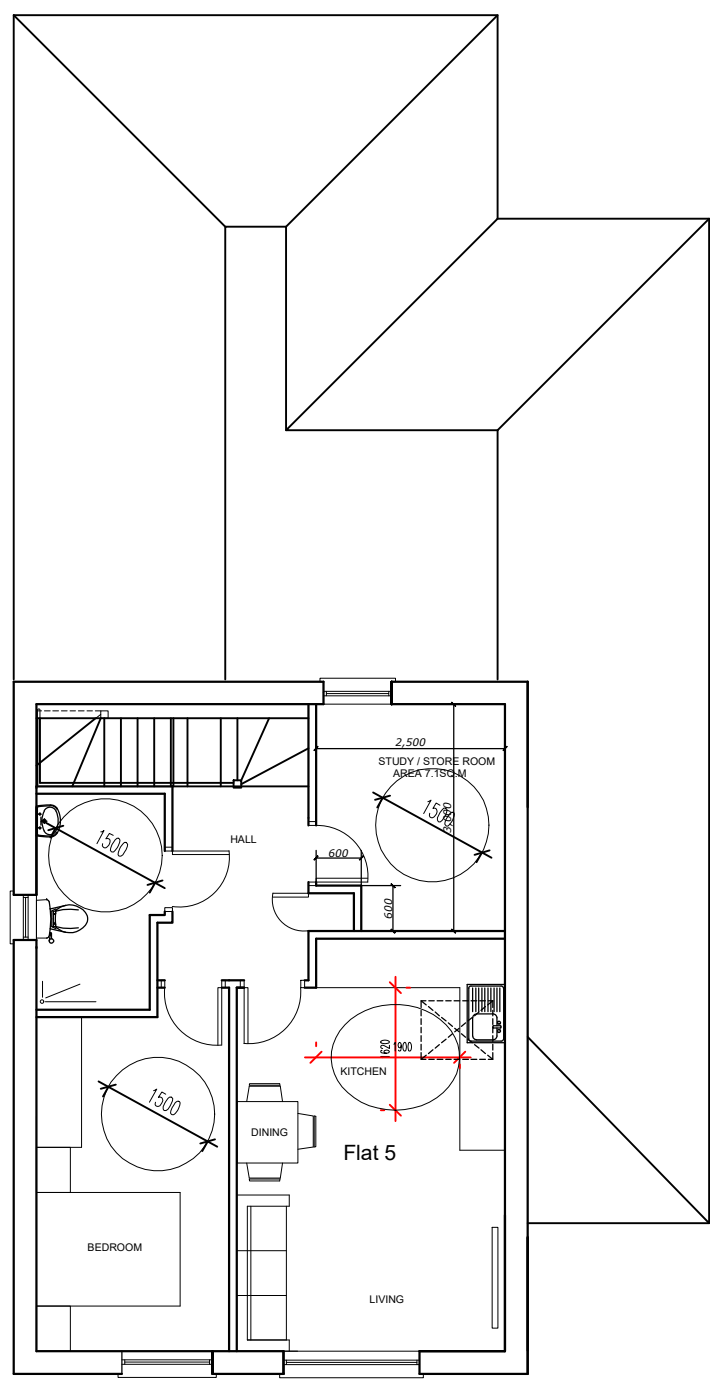


SECOND FLOOR

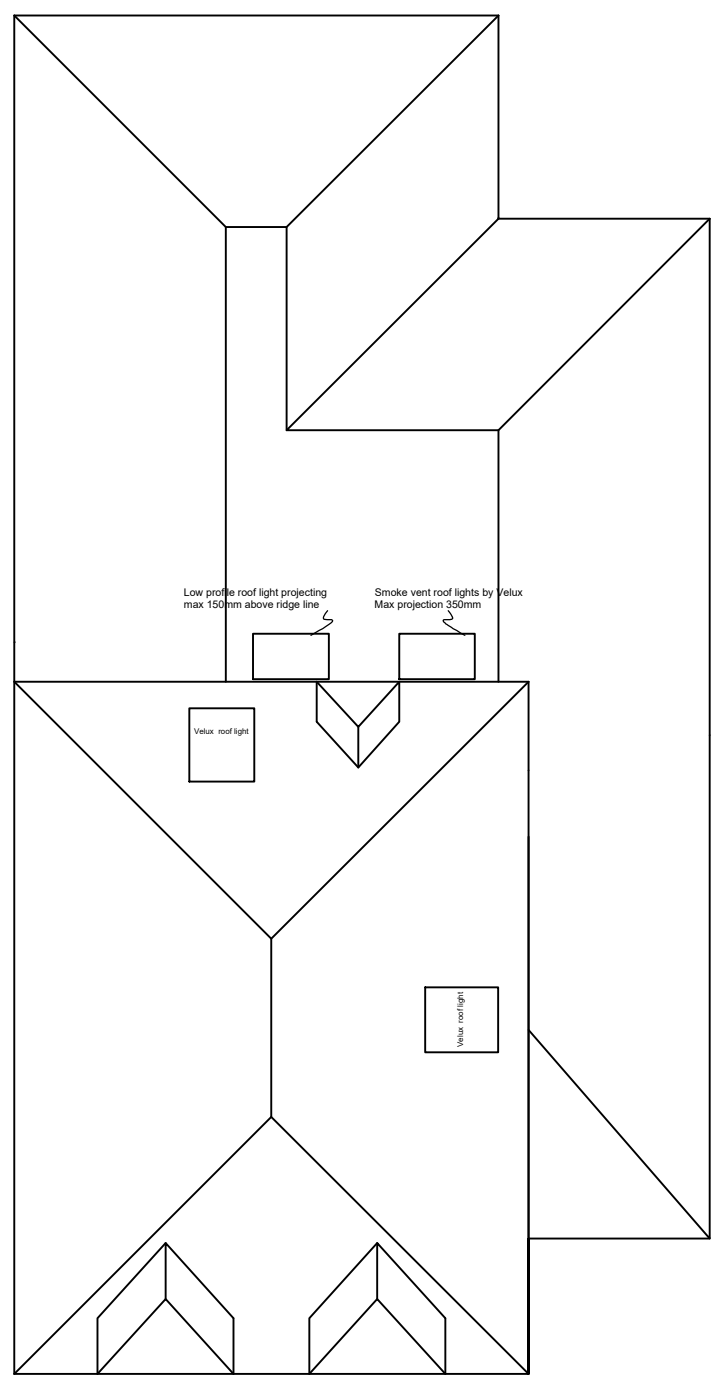

ROOF PLAN

PROPOSED FLOOR PLANS

**WEST WAY CHAPEL, WEST WAY RUISLIP,
HILLINGDON HA4 8HS**

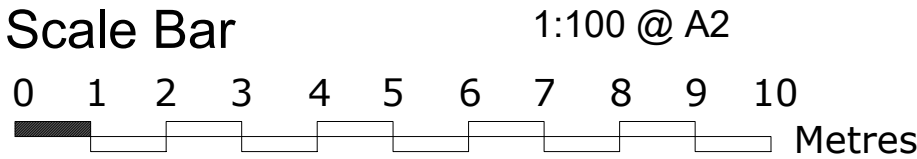

THE GILLETT MACLEOD PARTNERSHIP
Chartered Architects & Town Planning Consultants
1 High Road Old Eastcote Pinner Middlesex HA5 2EW tel. 0208 868 1333

Drg. No.17 / 3081 /302 A.
Scale 1:100
Date 13/01/17
Drawn by J.G

REVISION
A.
C drawer