




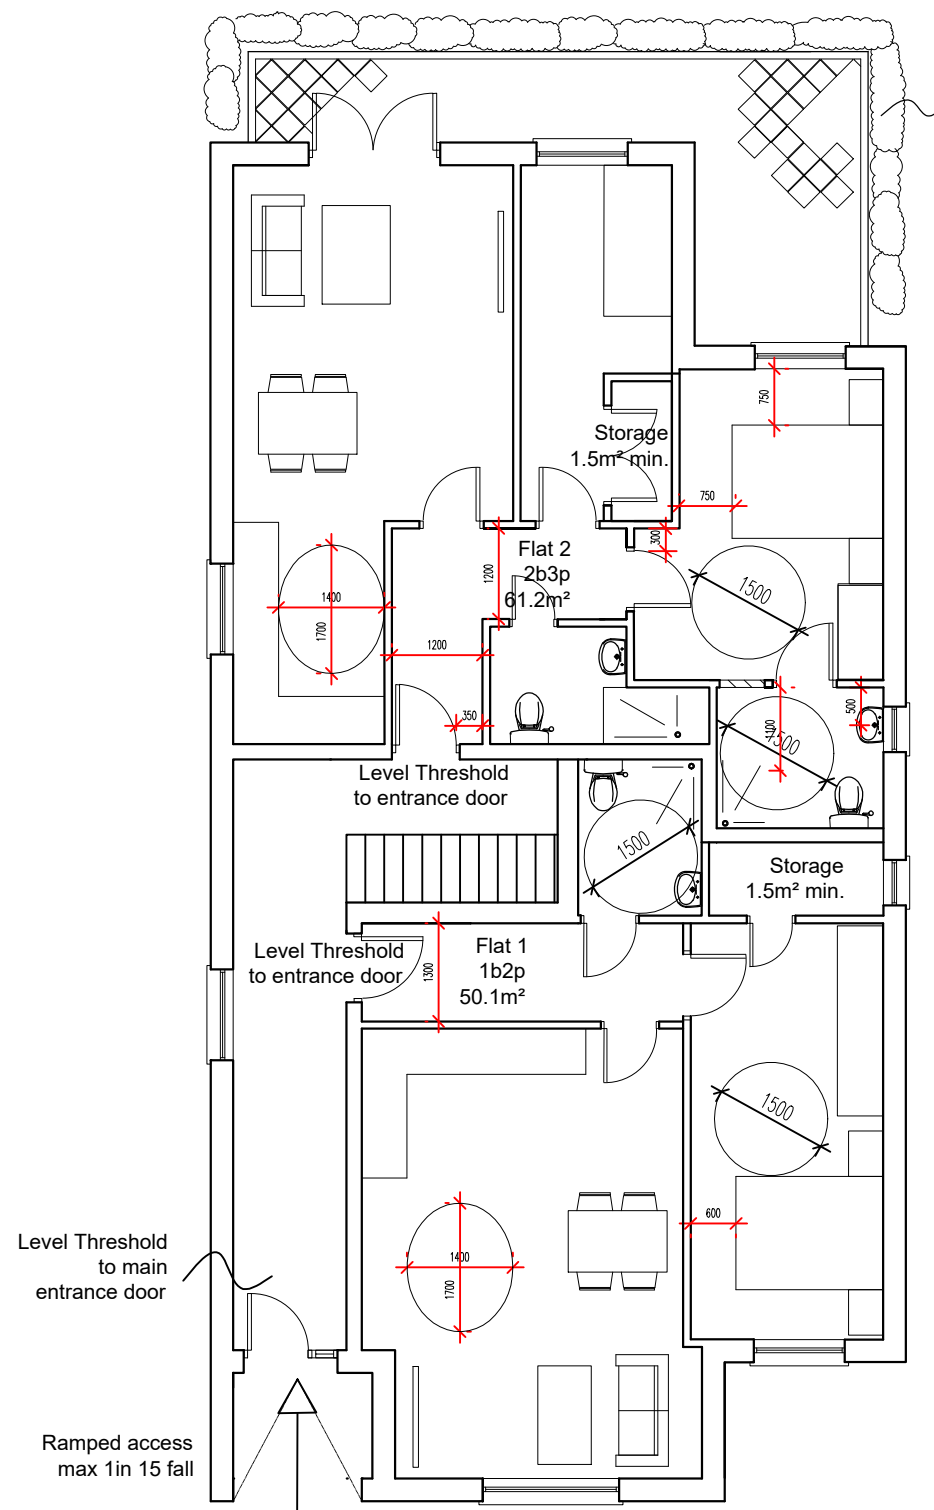


GROUND FLOOR

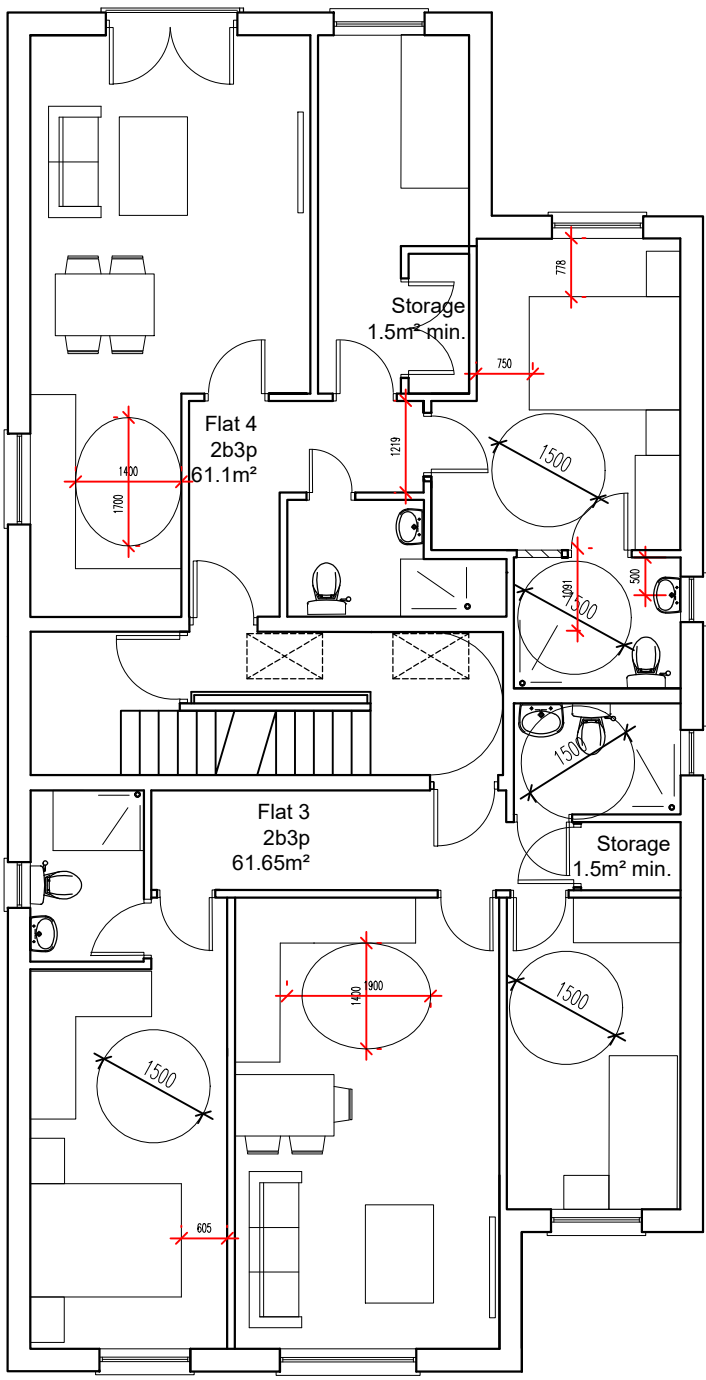

FIRST FLOOR

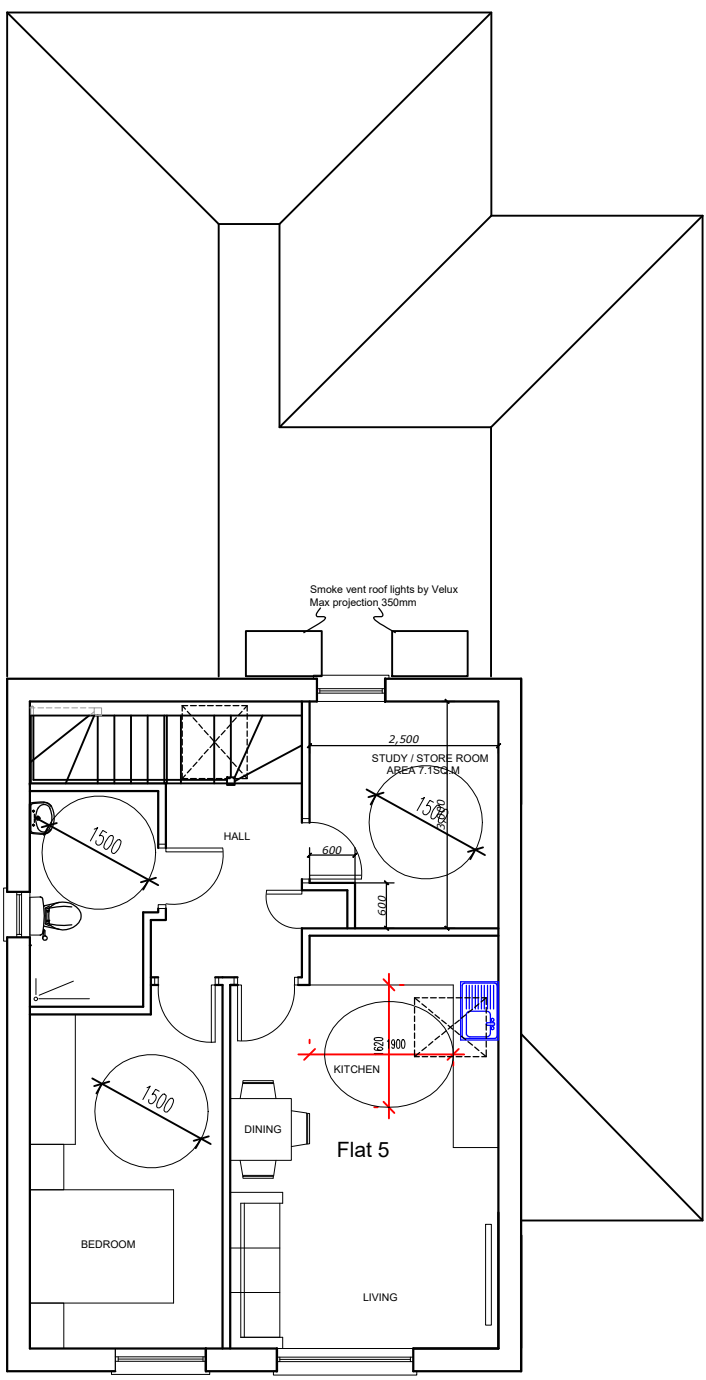


SECOND FLOOR

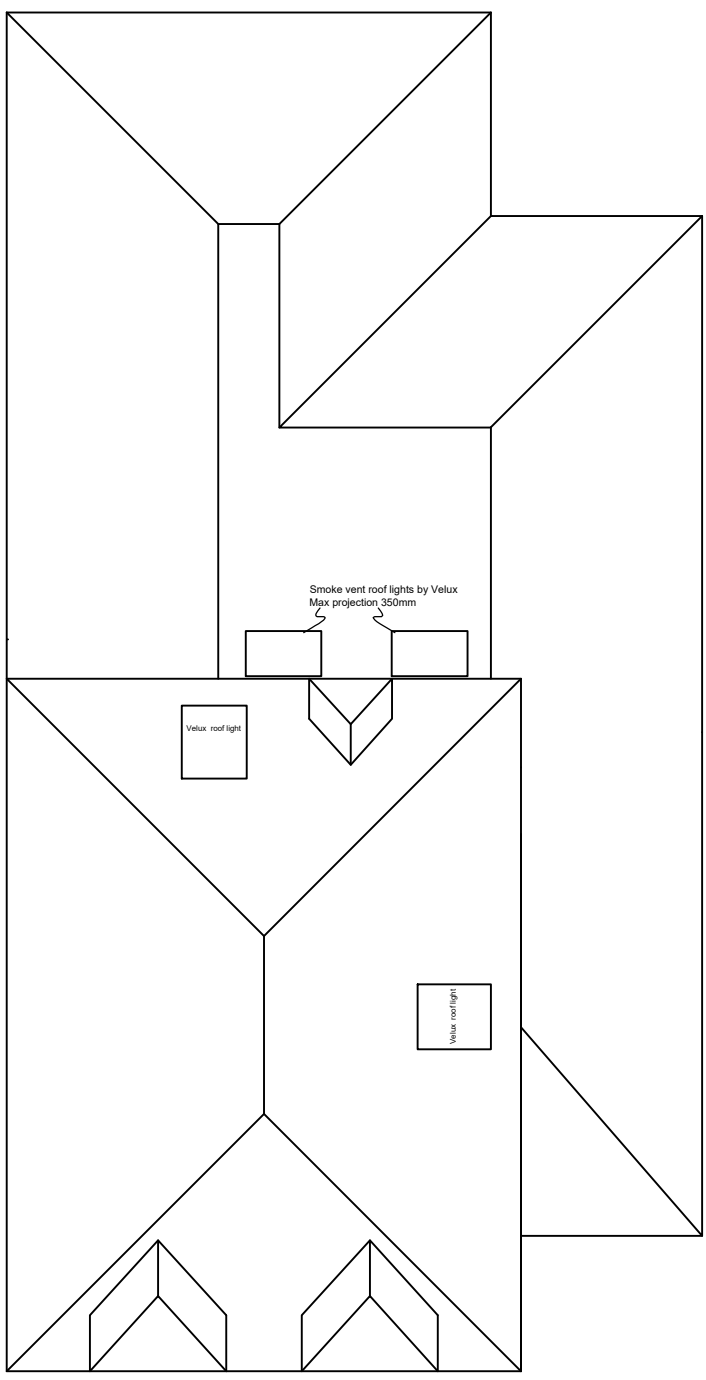

ROOF PLAN

PROPOSED FLOOR PLANS

WEST WAY CHAPEL, WEST WAY RUISLIP,
HILLINGDON HA4 8HS

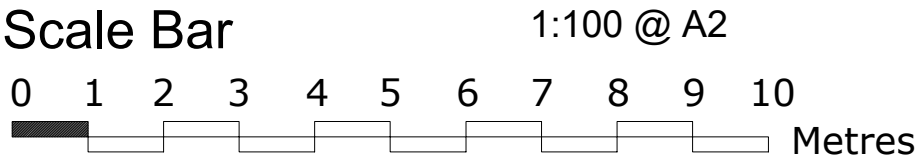

THE GILLETT MACLEOD PARTNERSHIP
Chartered Architects & Town Planning Consultants
1 High Road Old Eastcote Pinner Middlesex HA5 2EW tel. 0208 868 1333

Drg. No. 17 / 3081 / 302
Scale 1:100
Date 13/01/17
Drawn by J.G

REVISION	