


REV.	AMENDMENTS
A.	EXISTING PROFILE OF SMOKE VENTS SHOWN 2/6/2020



SOUTH WEST ELEVATION

WEST WAY CHAPEL, WEST WAY
RUISLIP, HILLINGDON HA4 8HS

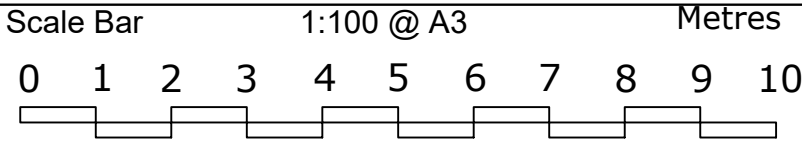

THE GILLETT MACLEOD PARTNERSHIP
Chartered Architects & Town Planning Consultants
1 High Road Old Eastcote Pinner Middlesex HA5 2EW tel. 0208 868 1333

Drg. No. 17 / 3081 / 304^A
Scale 1:100 @ A3
Date 13/01/17
Drawn by J.G

REVISION
A
C