




REV.	AMENDMENTS
A	Roof light note changed 2/6/2020

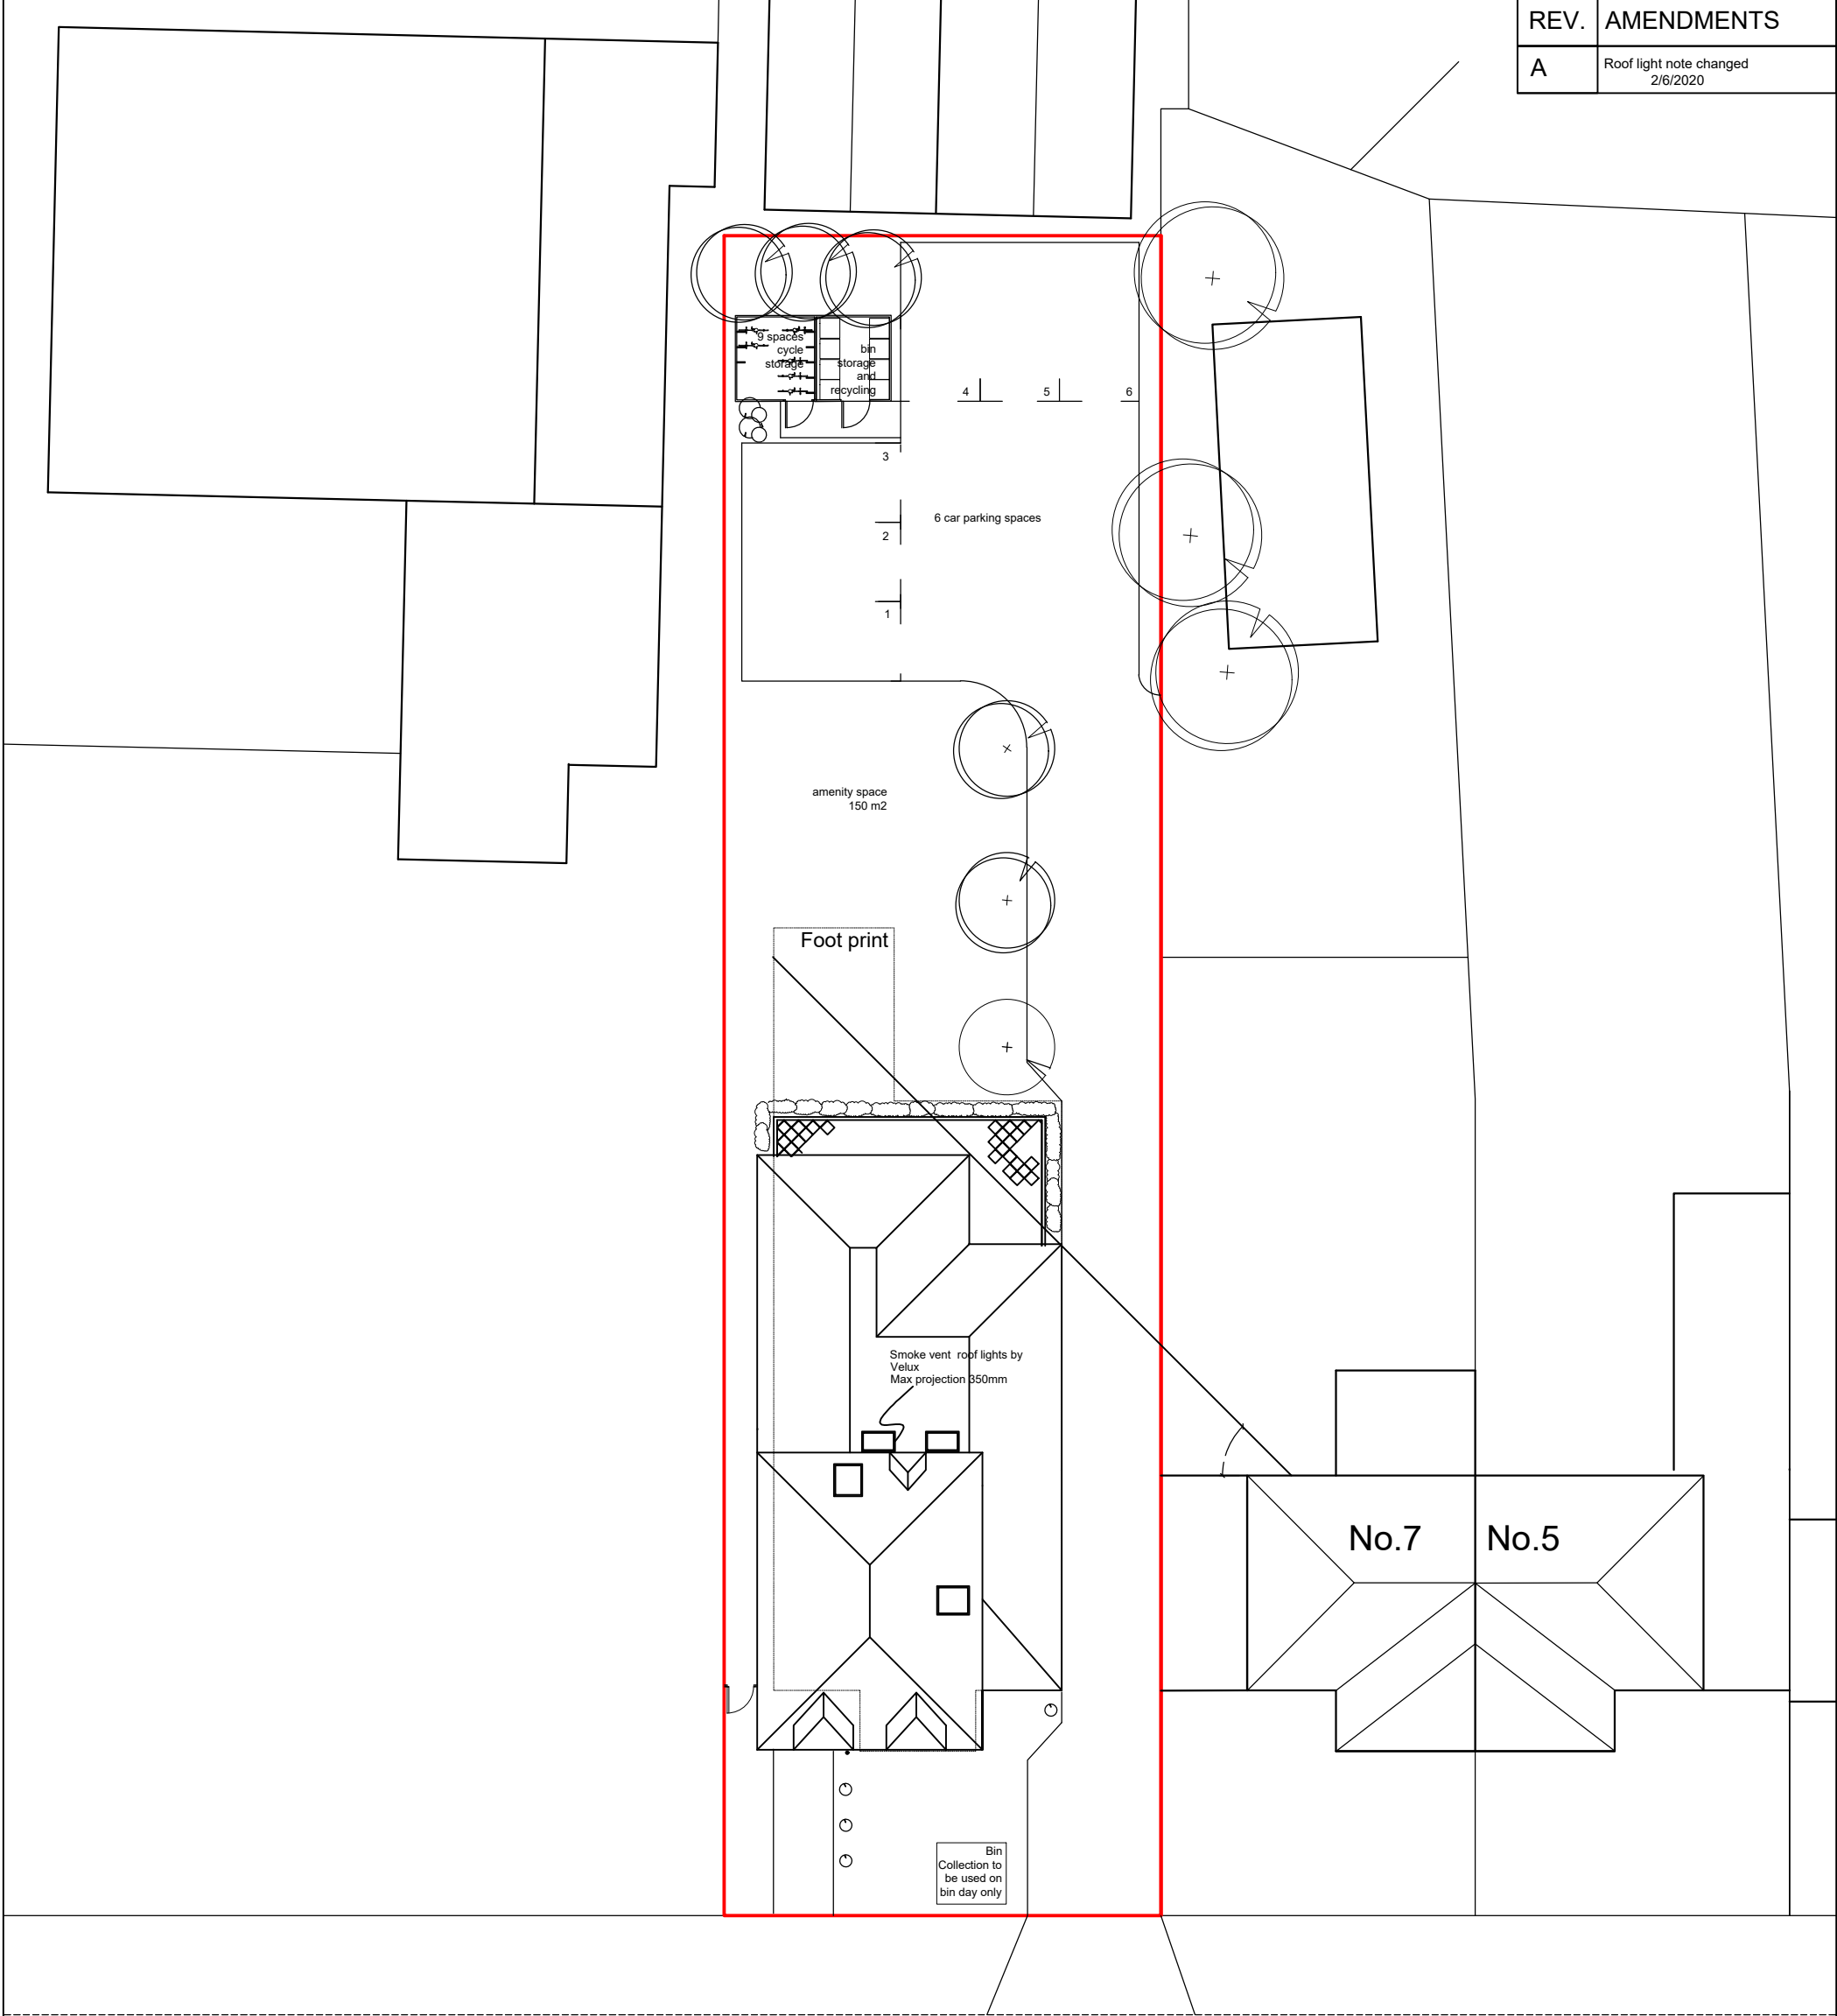

WEST WAY

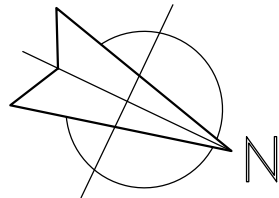

PROPOSED SITE PLAN

 

**WEST WAY CHAPEL, WEST WAY
RUISLIP, HILLINGDON HA4 8HS**



THE GILLETT MACLEOD PARTNERSHIP
Chartered Architects & Town Planning Consultants
1 High Road Old Eastcote Pinner Middlesex HA5 2EW tel. 0208 868 1333

Drg. No.17 / 3081 / 301
Scale 1:200 @ A3
Date 13/01/17
Drawn by J.G

REVISION
A
(C) drawer