

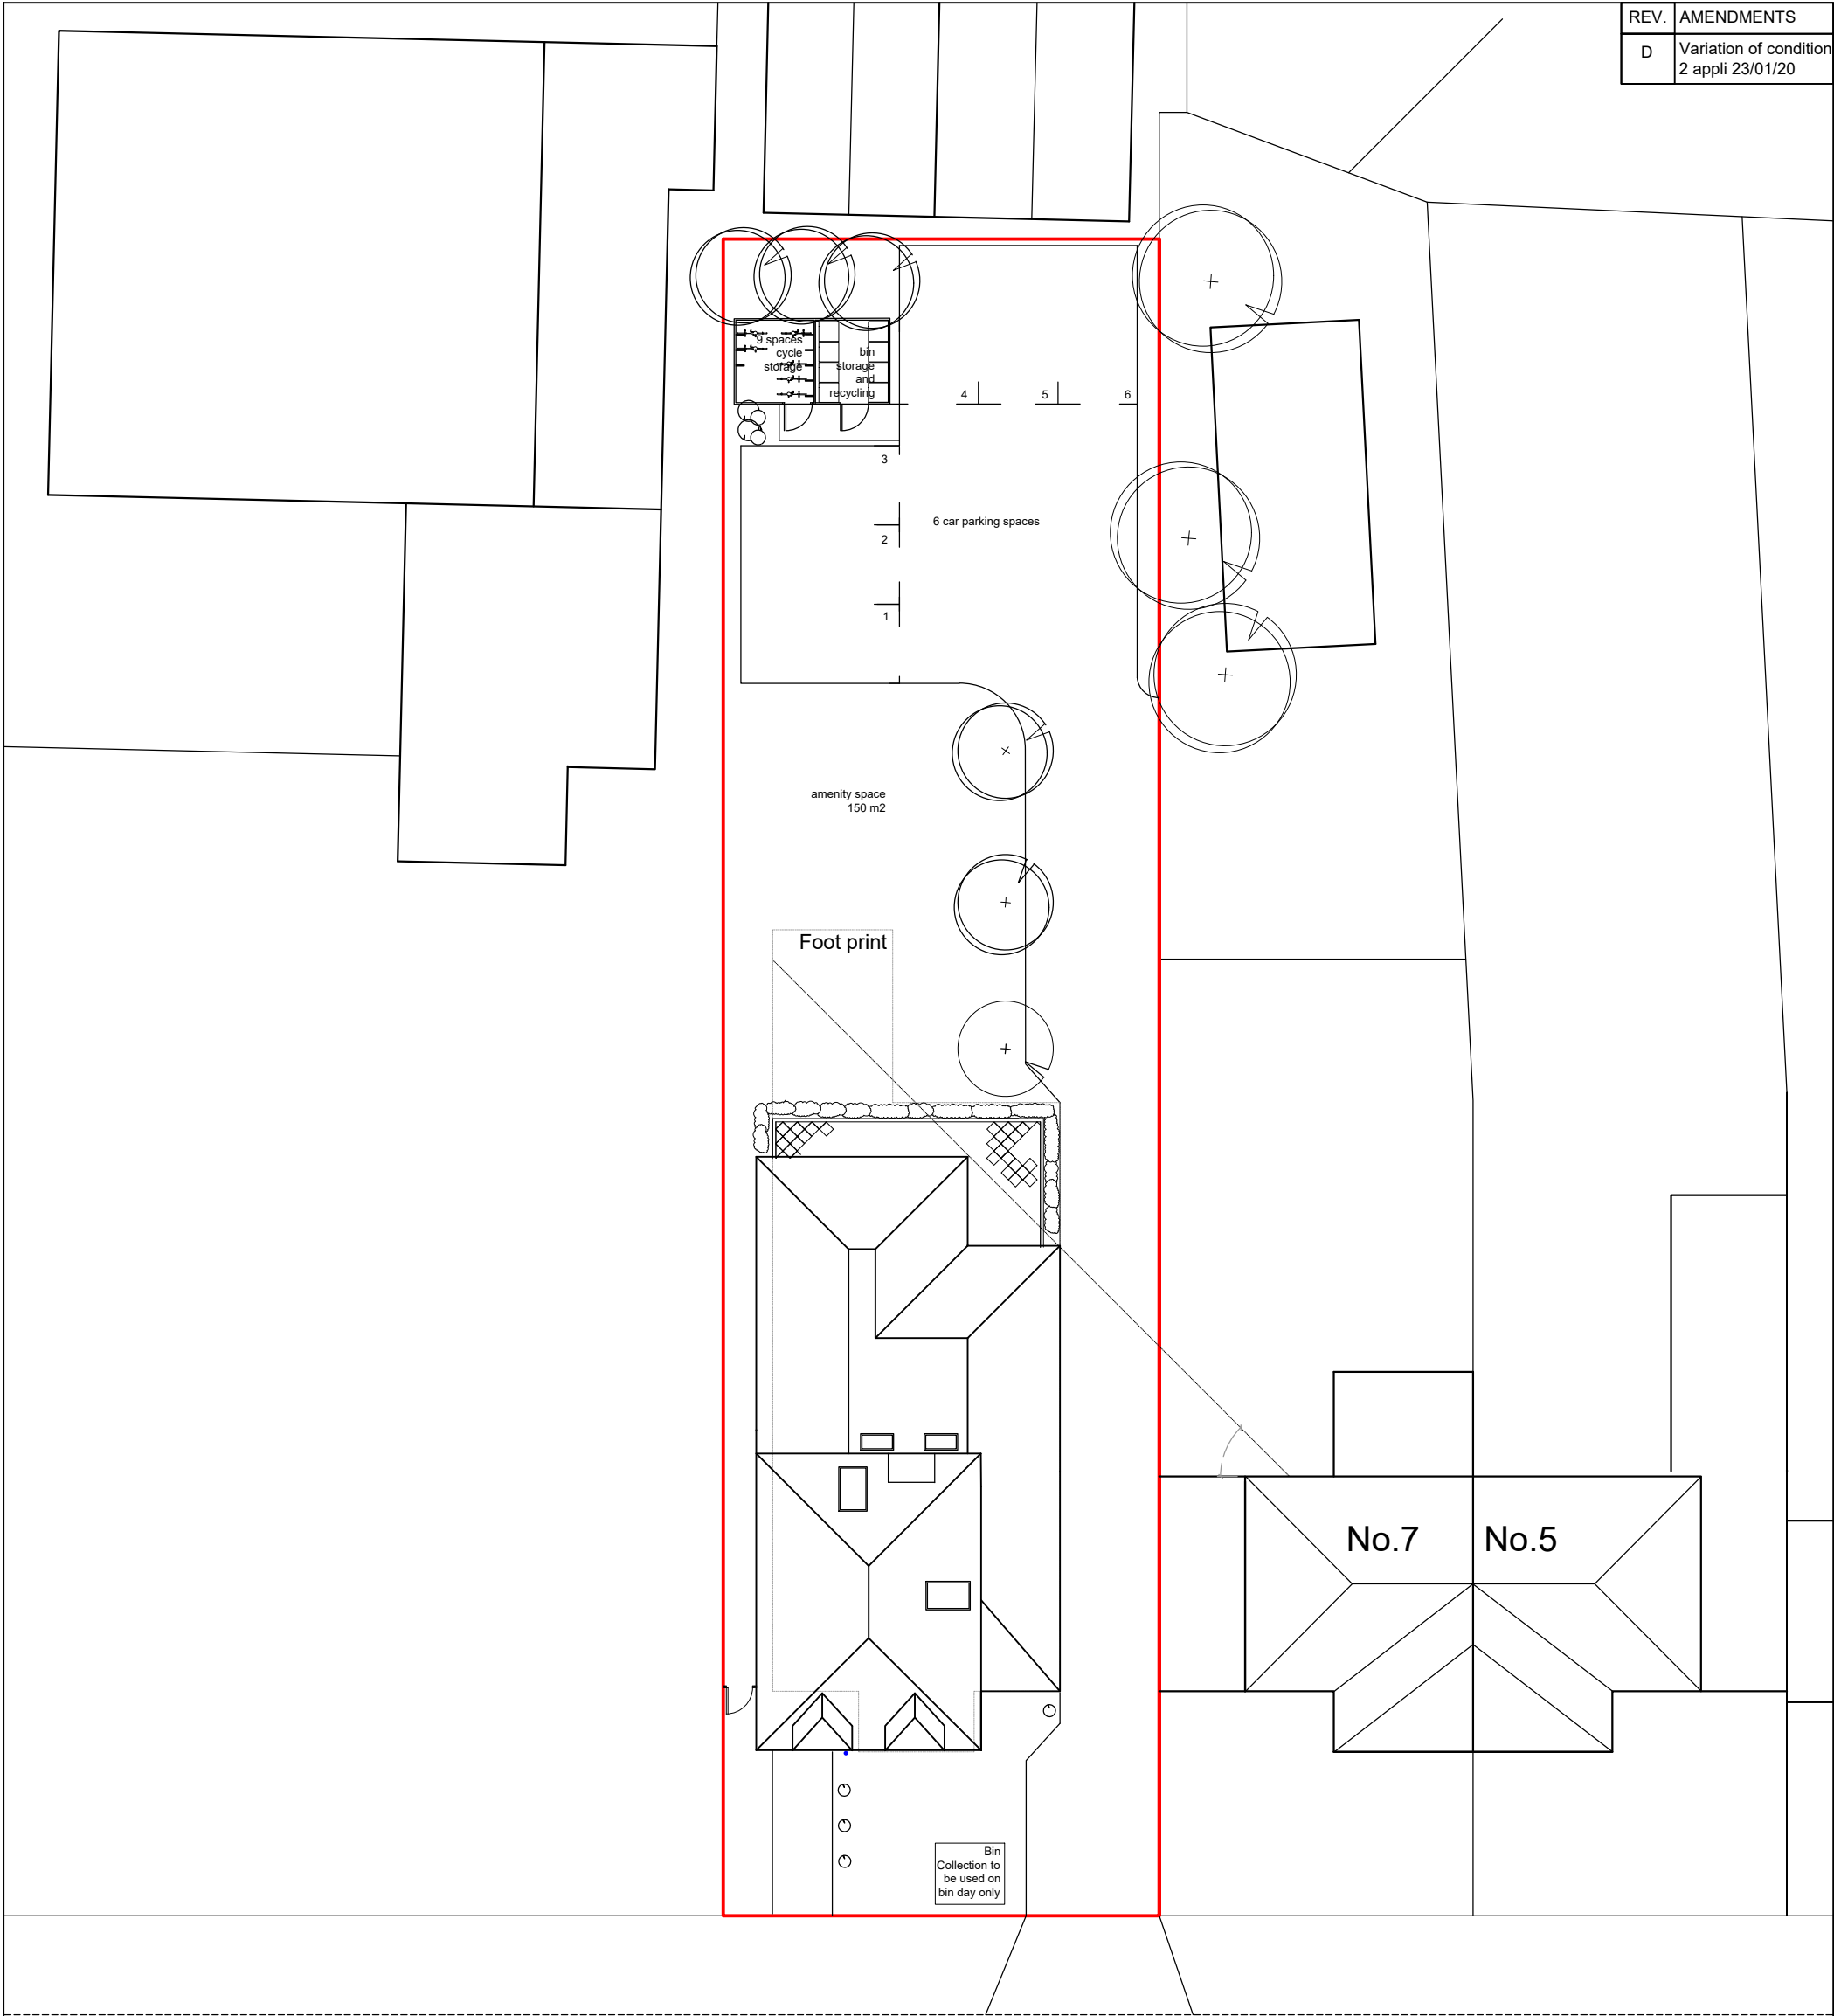


REV.	AMENDMENTS
D	Variation of condition 2 appli 23/01/20

 

WEST WAY

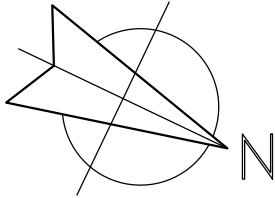

PROPOSED SITE PLAN

**WEST WAY CHAPEL, WEST WAY
RUISLIP, HILLINGDON HA4 8HS**



THE GILLETT MACLEOD PARTNERSHIP
Chartered Architects & Town Planning Consultants
1 High Road Old Eastcote Pinner Middlesex HA5 2EW tel. 0208 868 1333

Drg. No.	17 / 3081 / 03 D	REVISION
Scale	1:200 @ A3	D
Date	13/01/17	
Drawn by	D. SUAREZ	
		(C) drawer