



| REV. | AMENDMENTS                                 |
|------|--------------------------------------------|
| D    | Second Floor Layout                        |
| F    | Variation of condition<br>2 appli 23/01/20 |

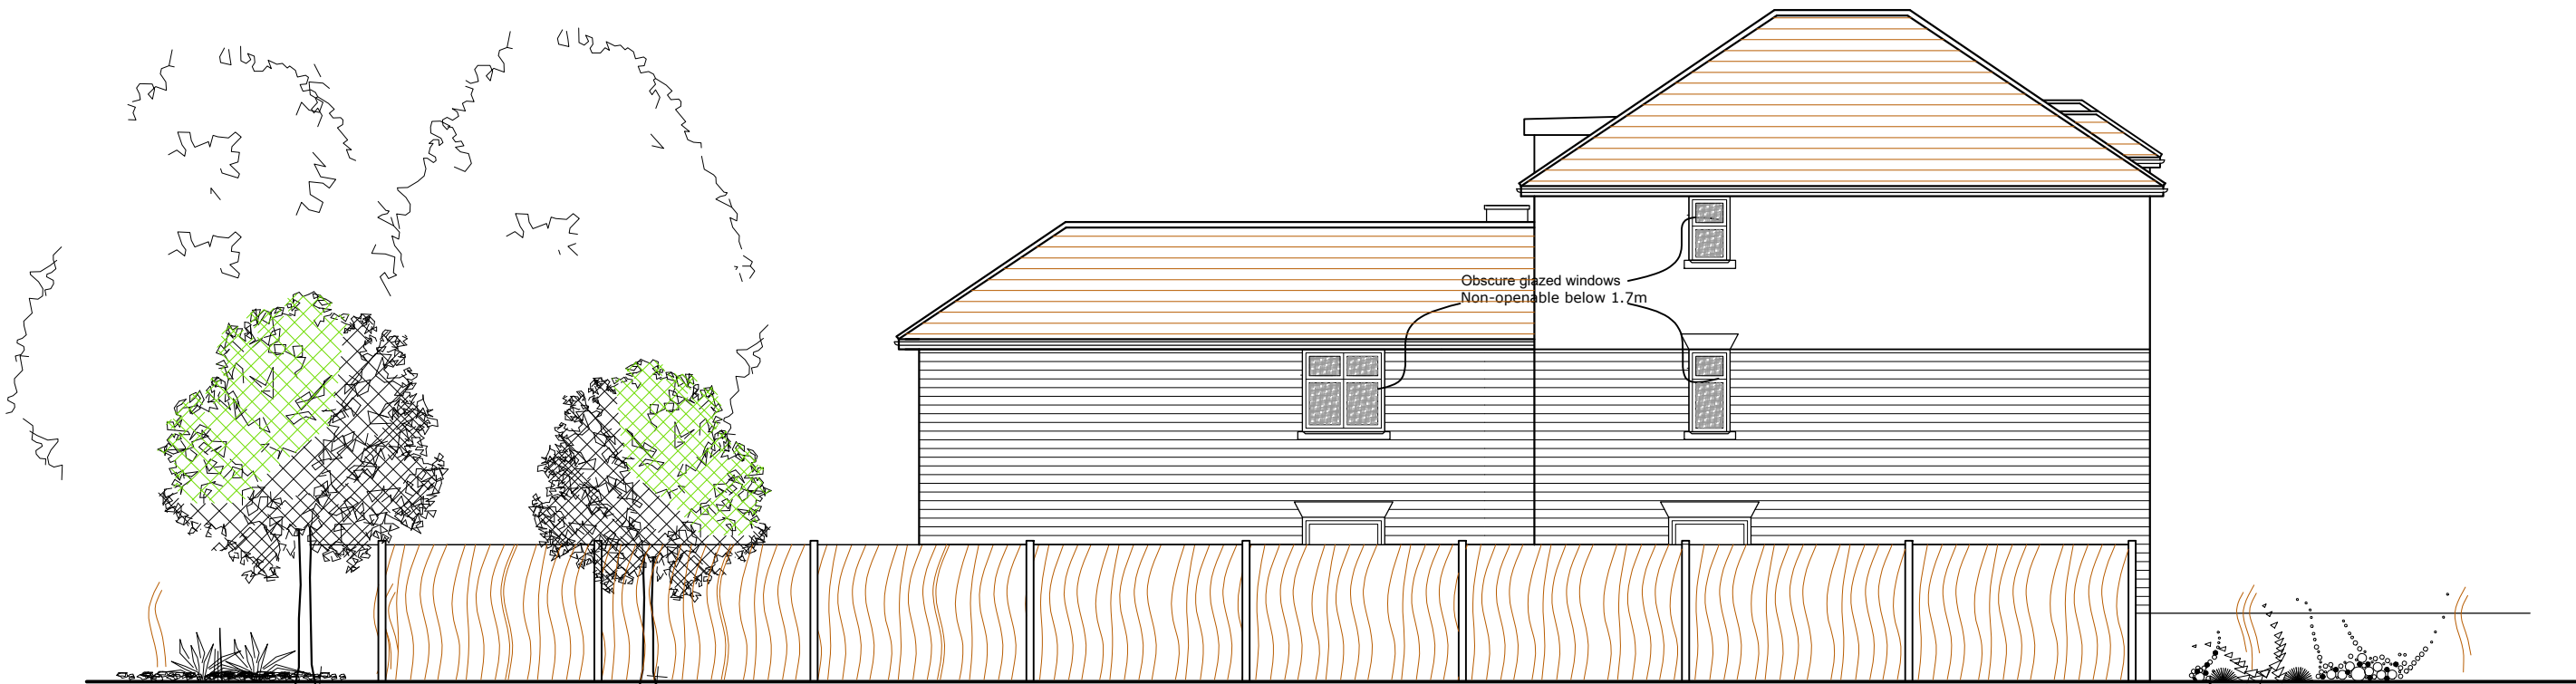

PROPOSED SOUTH EAST ELEVATION

WEST WAY CHAPEL, WEST WAY  
RUISLIP, HILLINGDON HA4 8HS

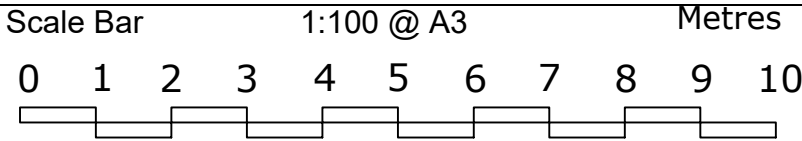

THE GILLETT MACLEOD PARTNERSHIP  
Chartered Architects & Town Planning Consultants  
1 High Road Old Eastcote Pinner Middlesex HA5 2EW tel. 0208 868 1333

Drg. No. 17 / 3081 / 07 F  
Scale 1:100 @ A3  
Date 13/01/17  
Drawn by D. Suarez

| REVISION |
|----------|
| F        |
| Ⓢ        |