




REV.	AMENDMENTS
F	Second Floor Layout
J	Non-material minor amendments appli 23/01/20

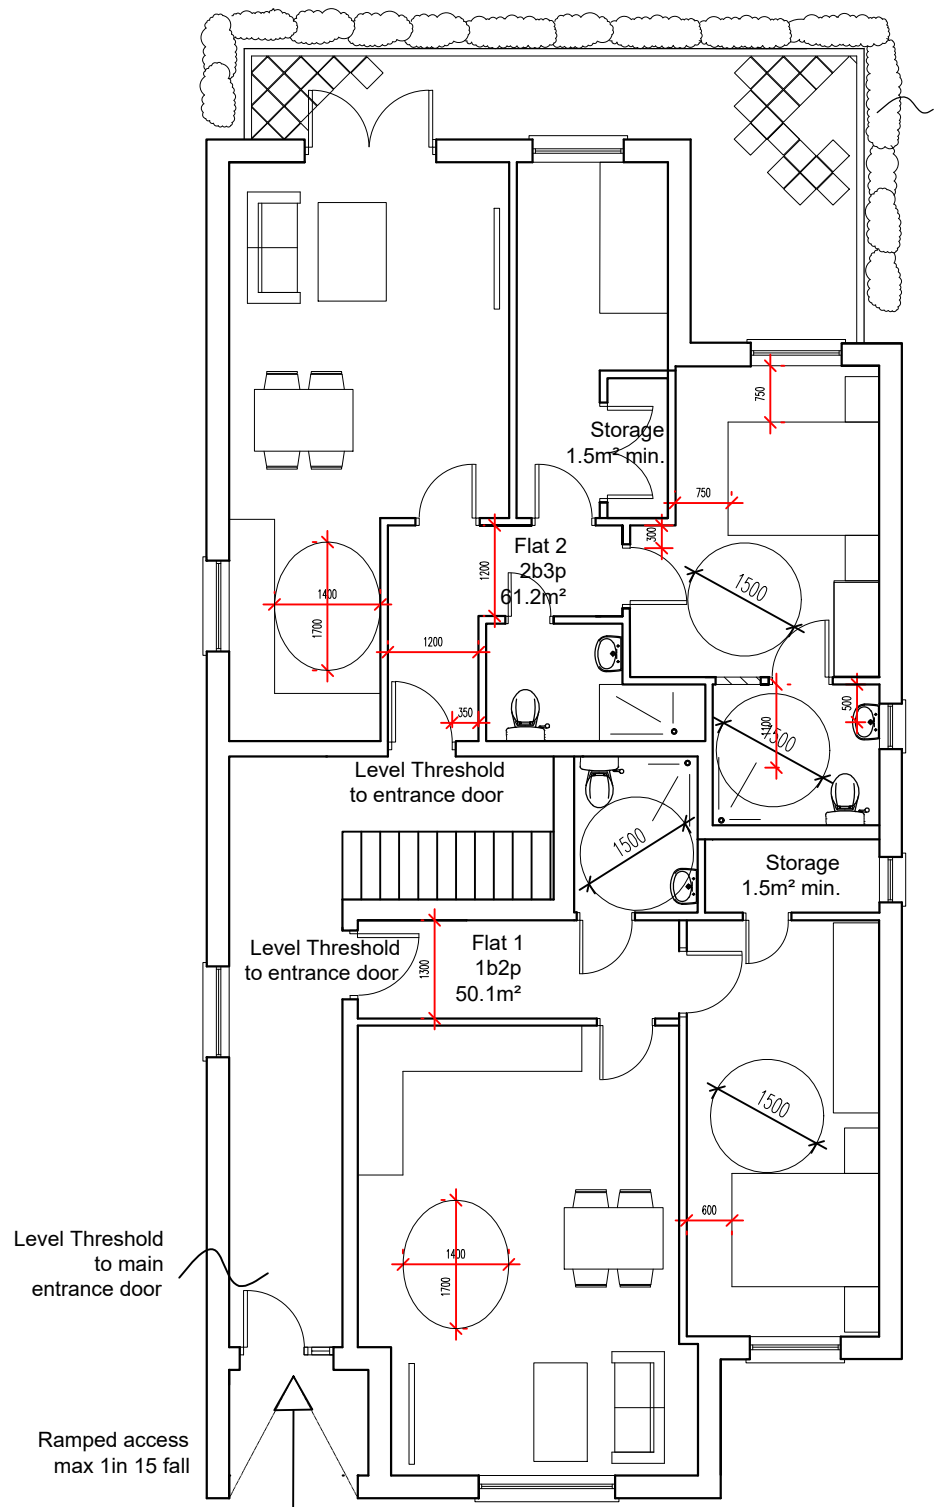


GROUND FLOOR

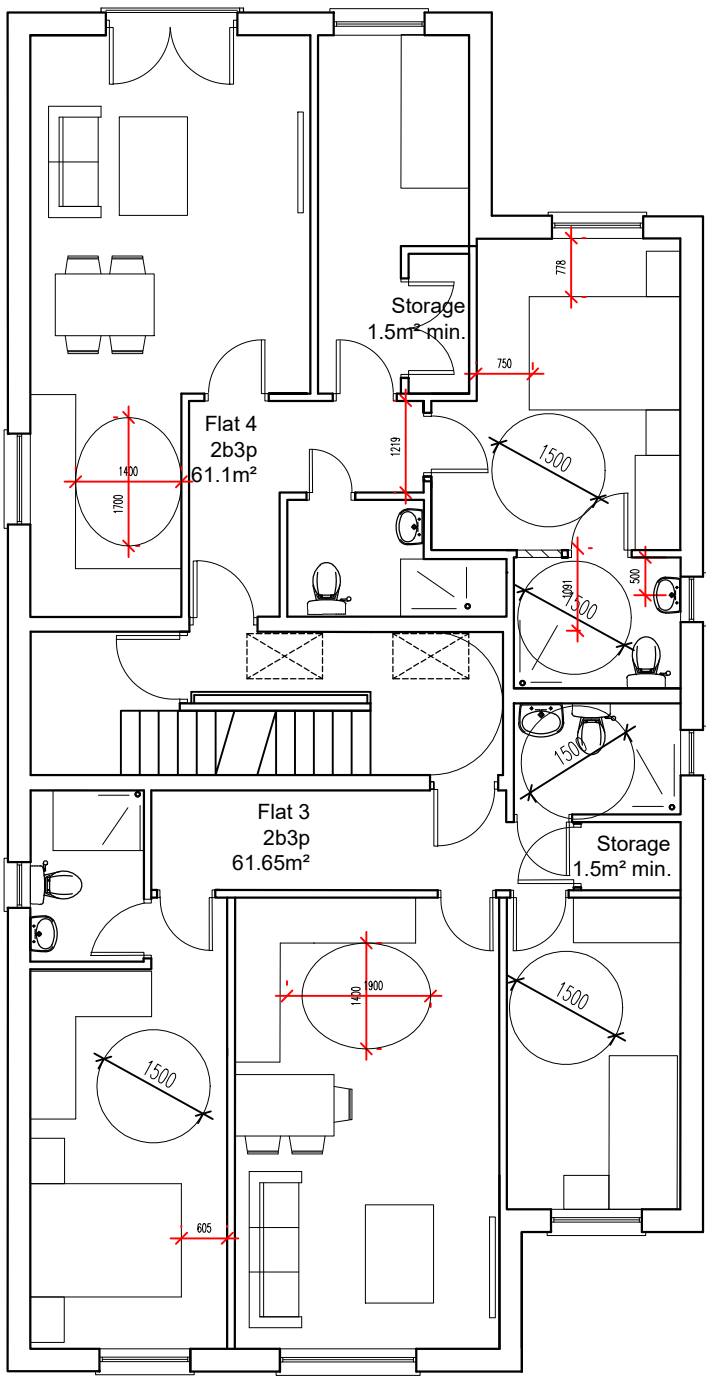

FIRST FLOOR

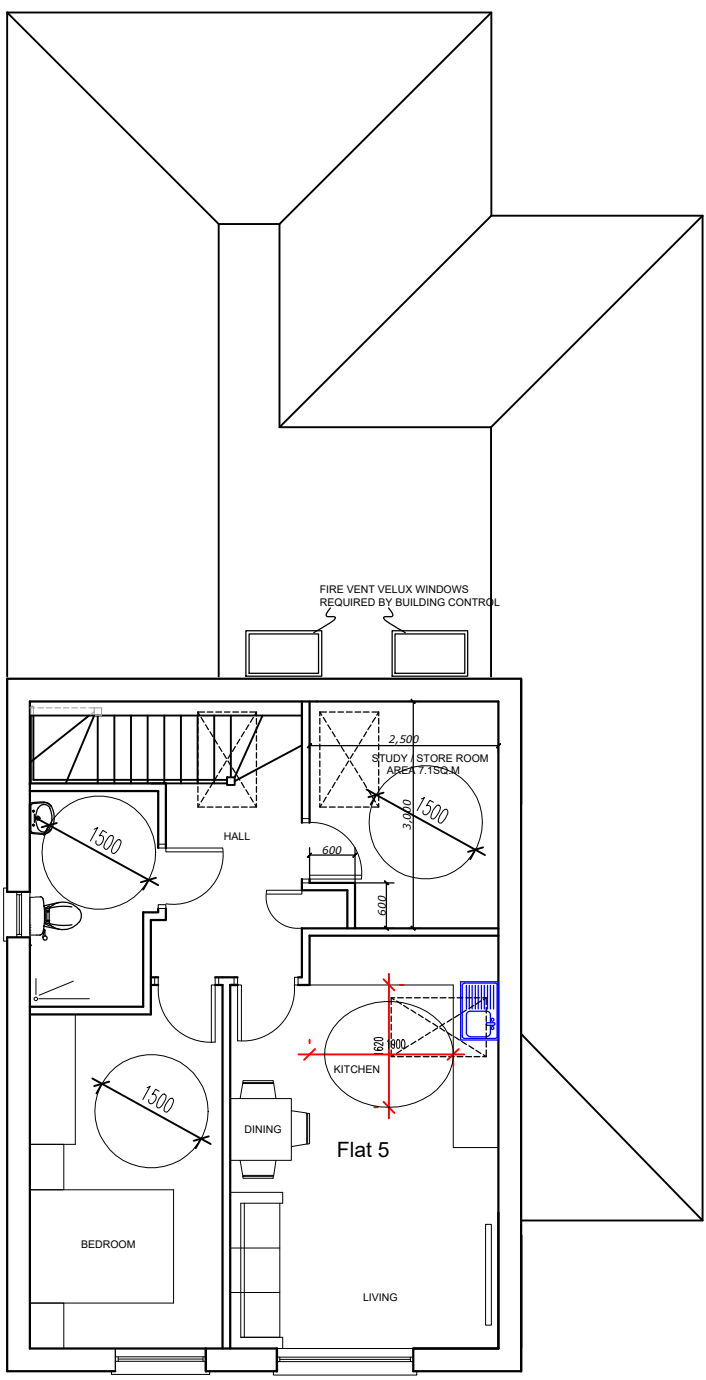


SECOND FLOOR

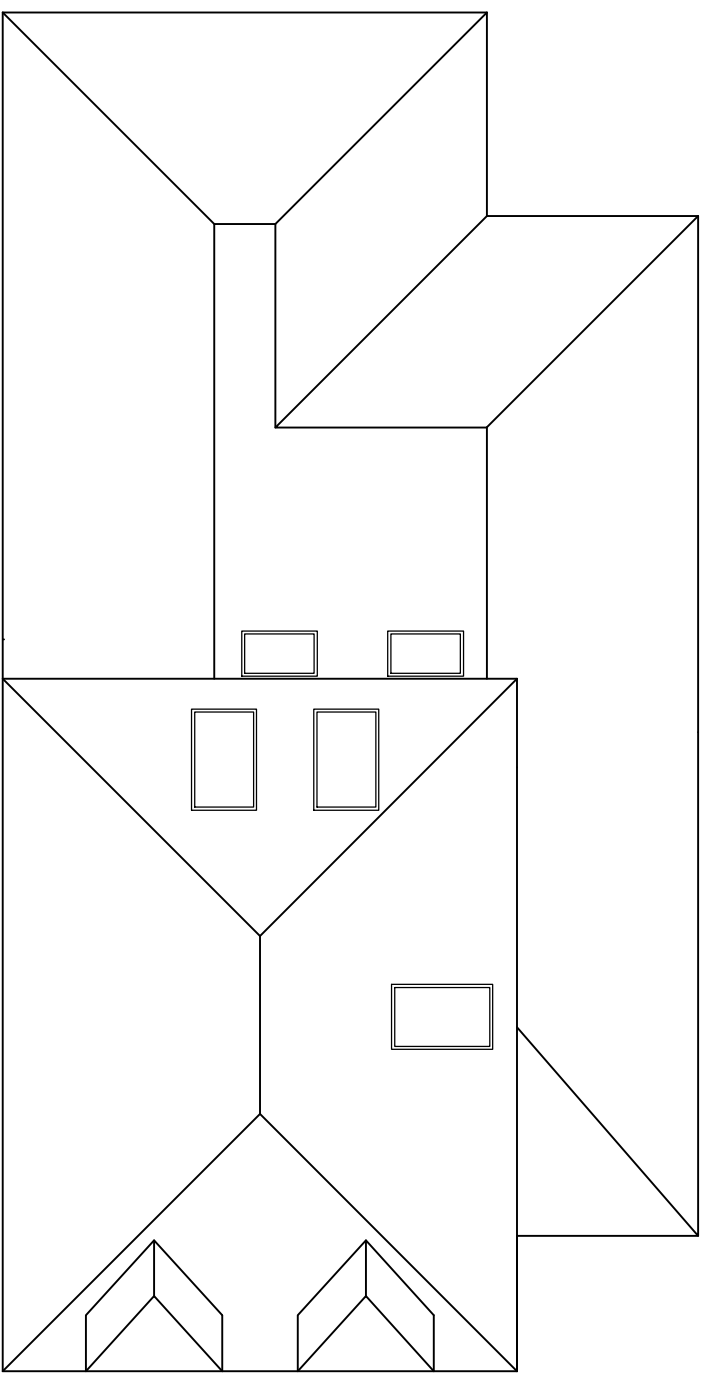

ROOF PLAN

PROPOSED FLOOR PLANS

**WEST WAY CHAPEL, WEST WAY RUISLIP,
HILLINGDON HA4 8HS**

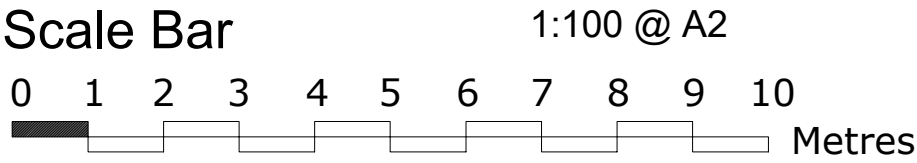

THE GILLETT MACLEOD PARTNERSHIP
Chartered Architects & Town Planning Consultants
1 High Road Old Eastcote Pinner Middlesex HA5 2EW tel. 0208 868 1333

Drg. No. 17 / 3081 / 04J
Scale 1:100
Date 13/01/17
Drawn by D. Suarez

REVISION
J
(C) drawer