


REV.	AMENDMENTS
E	Non-material minor amendments appli 23/01/20

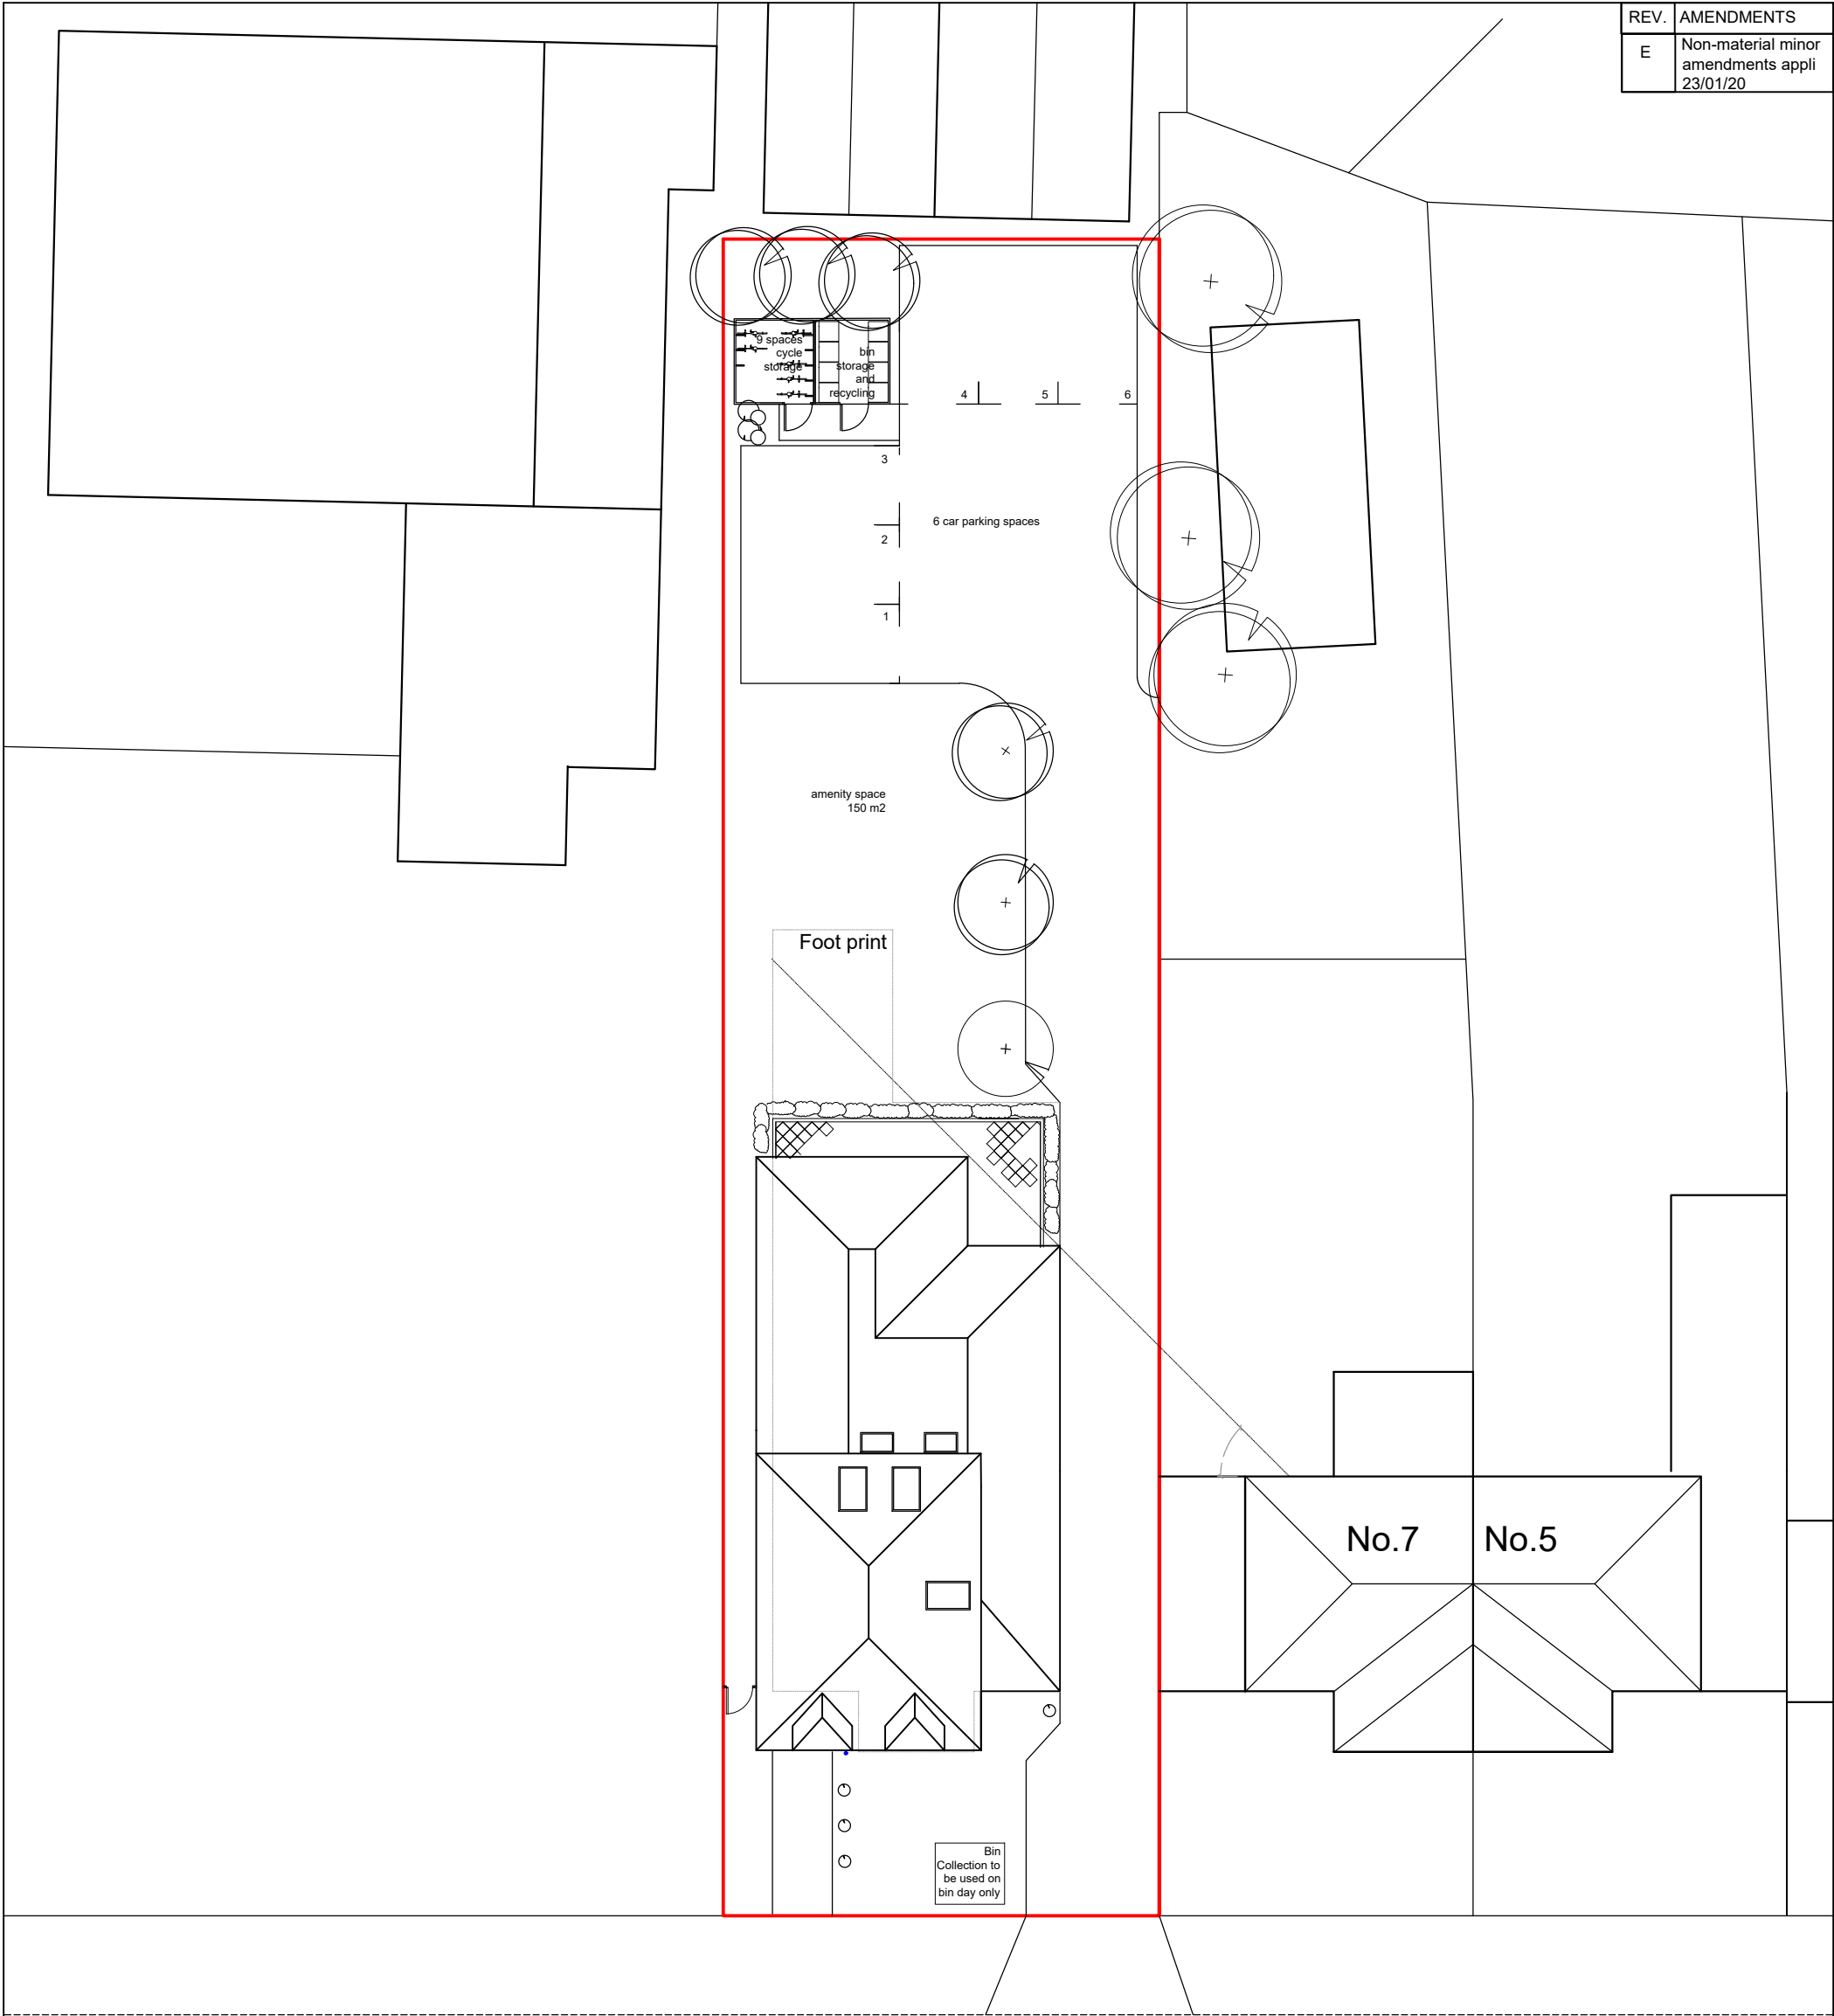

WEST WAY

Scale Bar
2 3 4 5 6 7 8 9 10
Metres

PROPOSED SITE PLAN

**WEST WAY CHAPEL, WEST WAY
RUISLIP, HILLINGDON HA4 8HS**



THE GILLETT MACLEOD PARTNERSHIP
Chartered Architects & Town Planning Consultants
1 High Road Old Eastcote Pinner Middlesex HA5 2EW tel. 0208 868 1333

Drg. No. 17 / 3081 / 03 E
Scale 1:200 @ A3
Date 13/01/17
Drawn by D. SUAREZ

REVISION
E
(C) drawer