


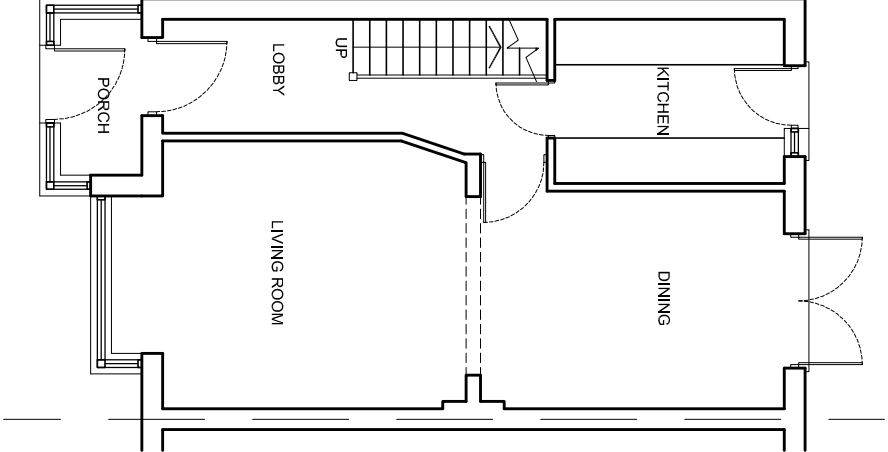


 


EXISTING GROUND FLOOR PLAN

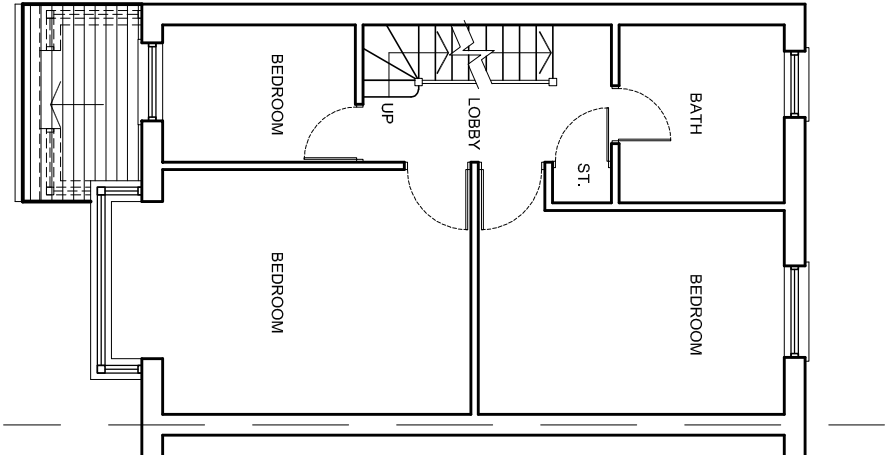


EXISTING FIRST FLOOR PLAN

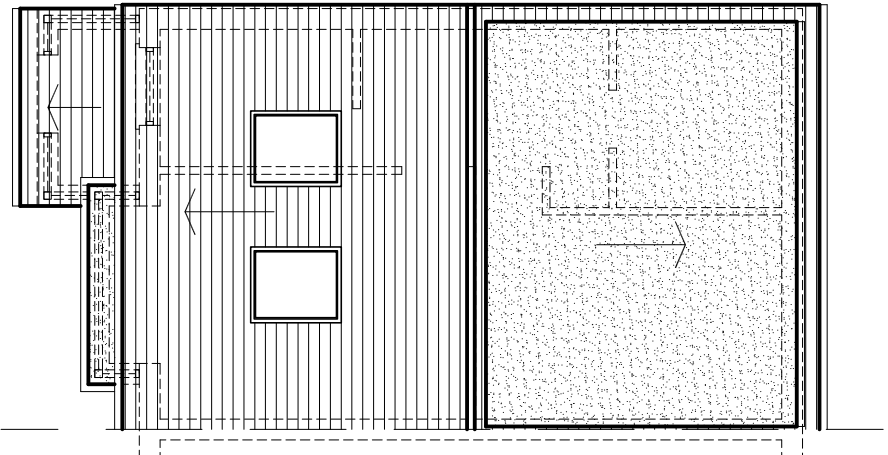

EXISTING ROOF PLAN


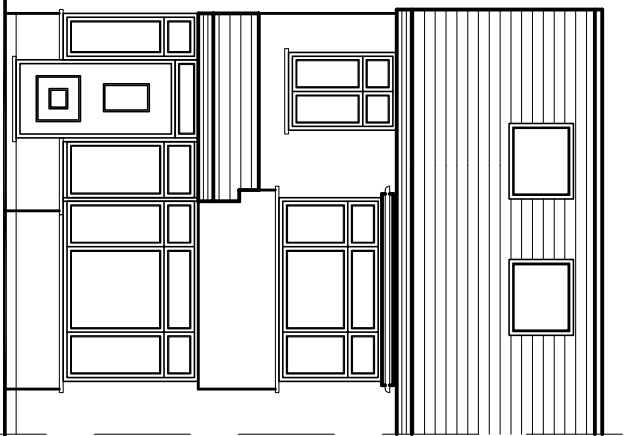


EXISTING FRONT ELEVATION

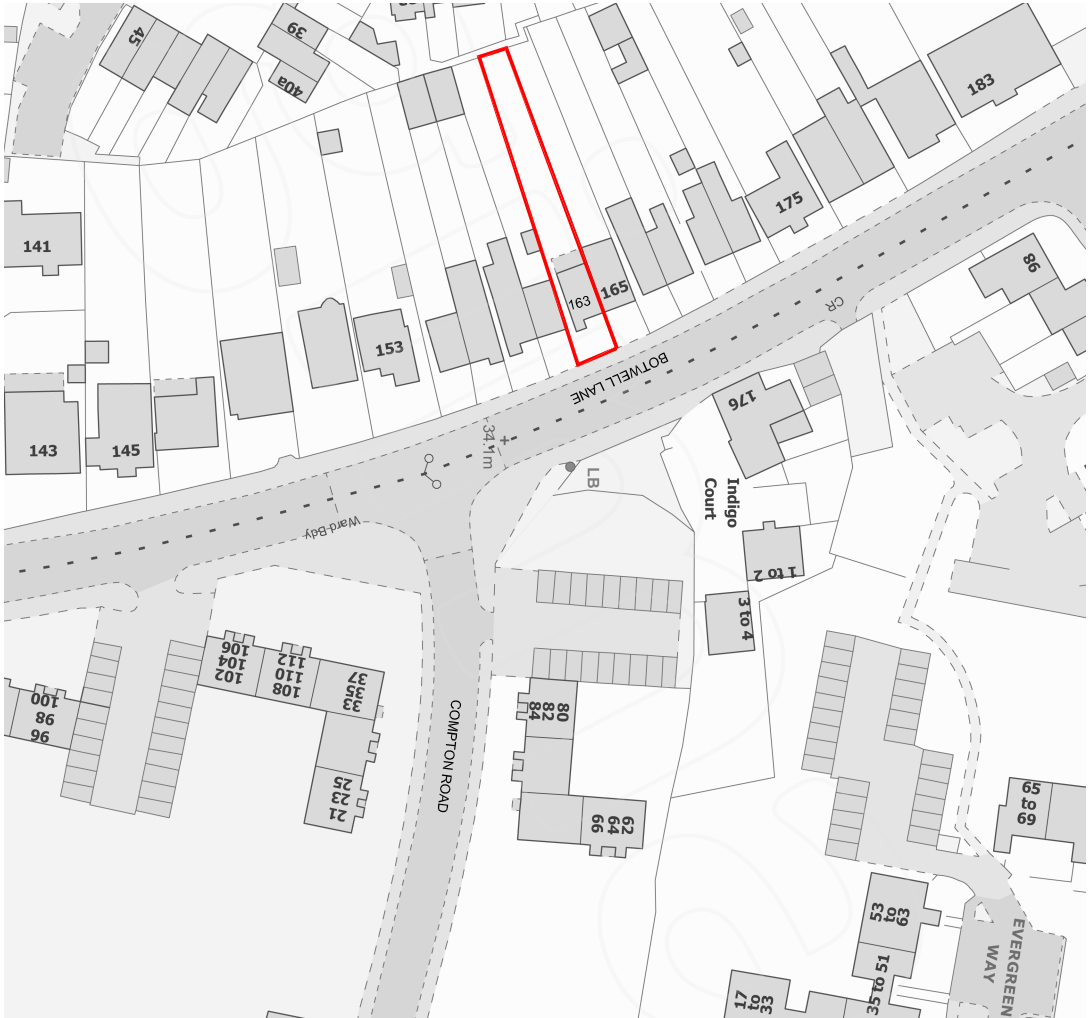


LOCATION PLAN - SCALE 1:1250


The Contractor is to check all dimensions on site and report any discrepancies to the Contract Administrator. This drawing is to be read in conjunction with all other standard documentation.

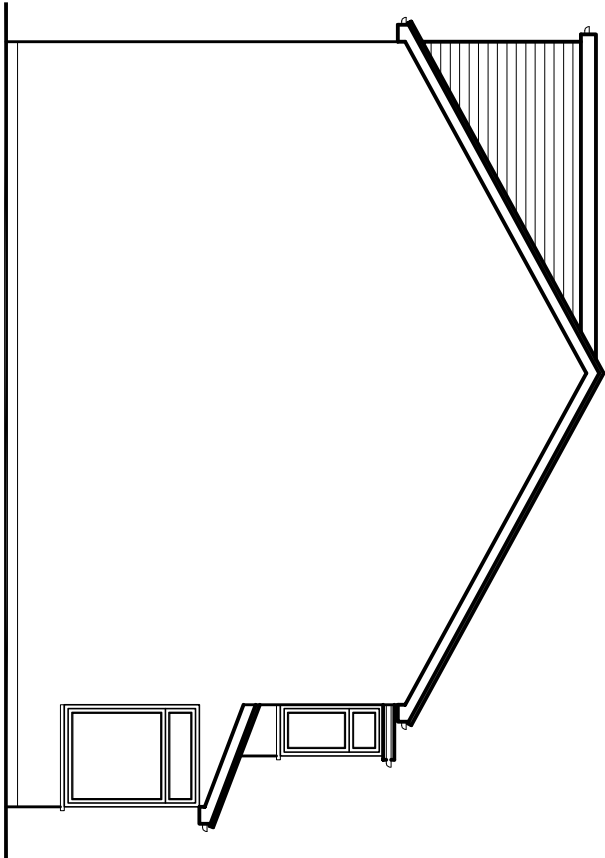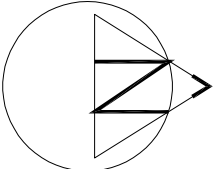

EXISTING SIDE ELEVATION

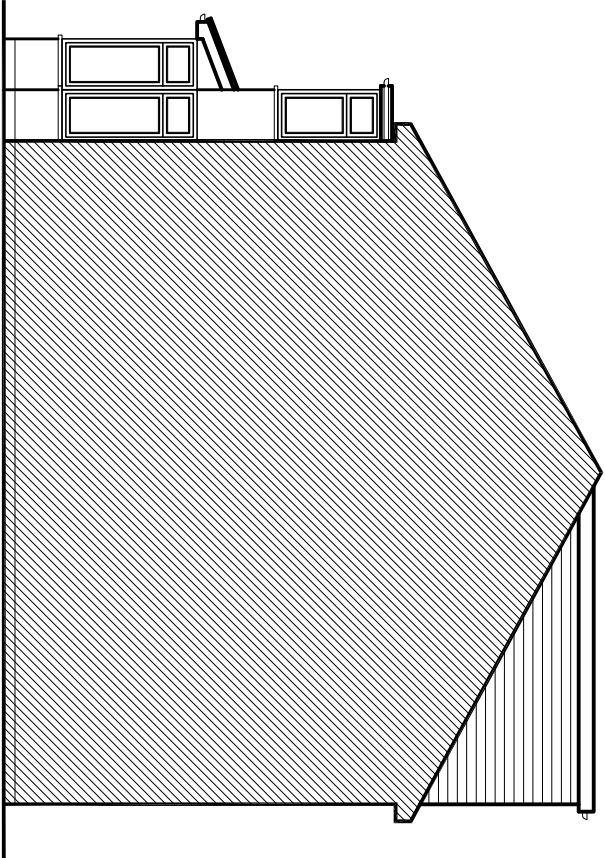

EXISTING SIDE ELEVATION

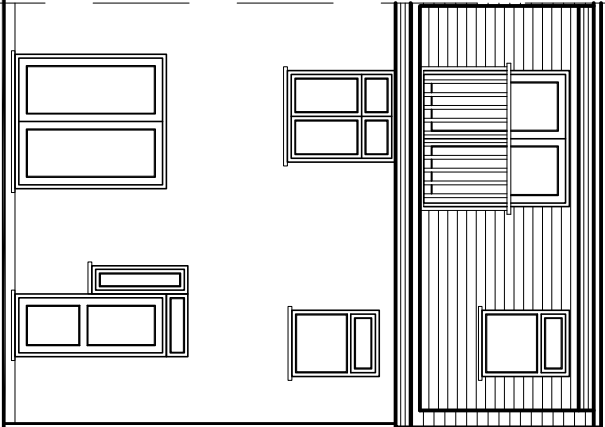

EXISTING REAR ELEVATION

rev.	description	date	chkd.
	93 Colmandene Crescent, Orpington, Kent BR5 2RA		
	020 3004 9238		
	07931 931 035		
	s.nappal@dapconsultants.co.uk		
	www.dapconsultants.co.uk		

project : 163 Botwell Lane
Hayes

drawing title :

Existing Floor Plans and Elevations

drawn: MV	chkd : SS	date:23.10.2023
status: Planning		
scale:1:100@A3		rev no:
proj no : 2488	drwg no: 01	rev no: