



0
5m
10m
1:100

The Contractor is to check all dimensions on site and report any discrepancies to the Contract Administrator. This drawing is to be read in conjunction with all other standard documentation.


PREVIOUSLY APPROVED SIDE ELEVATION

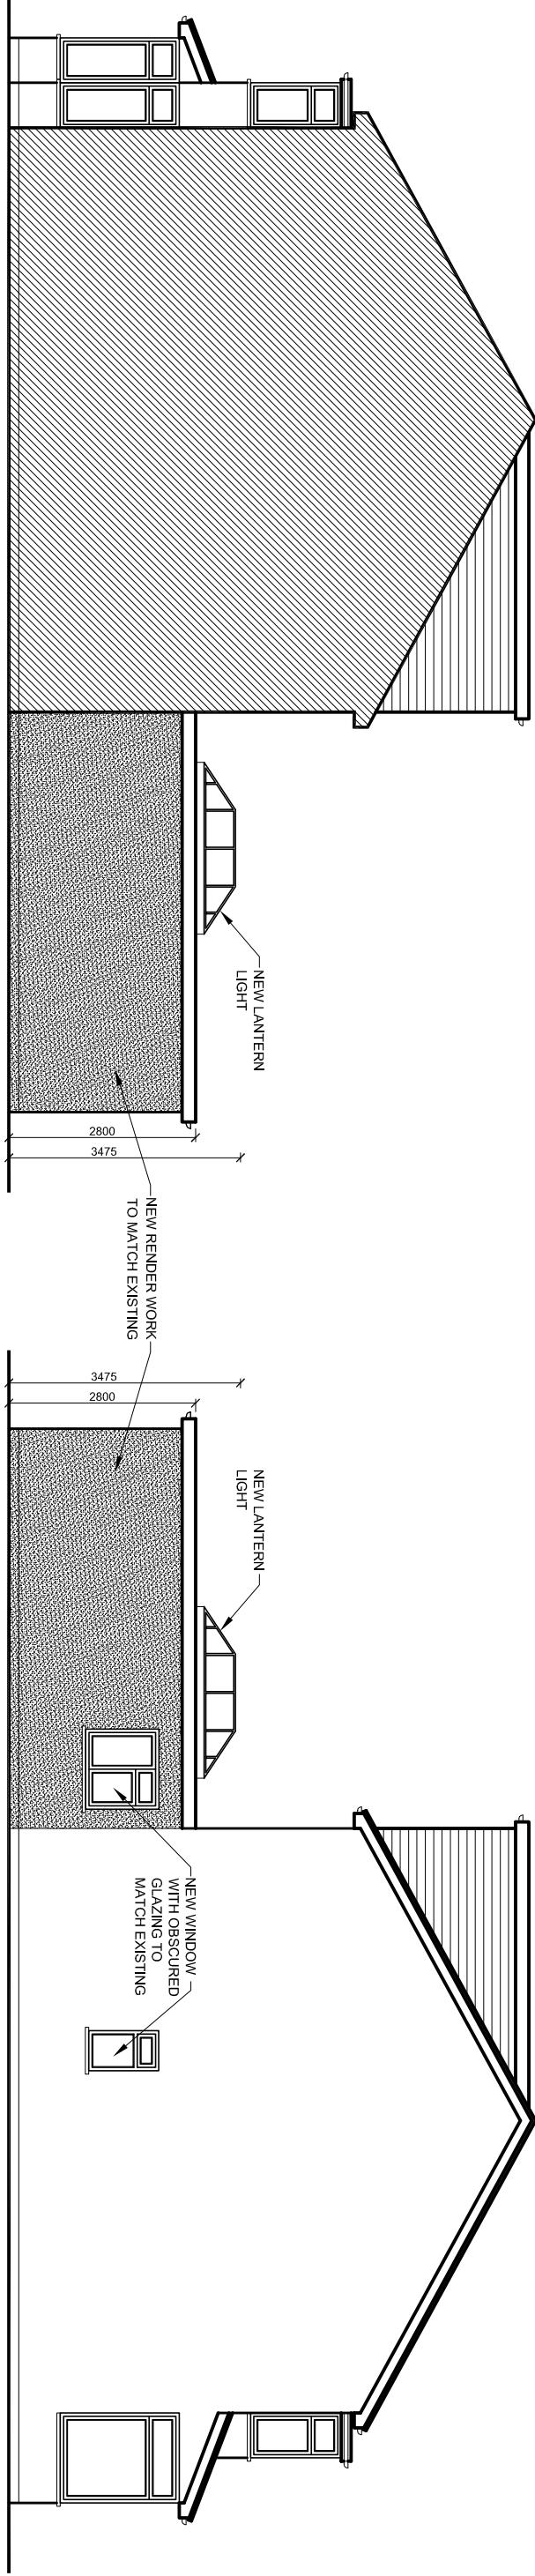


PREVIOUSLY APPROVED SIDE ELEVATION

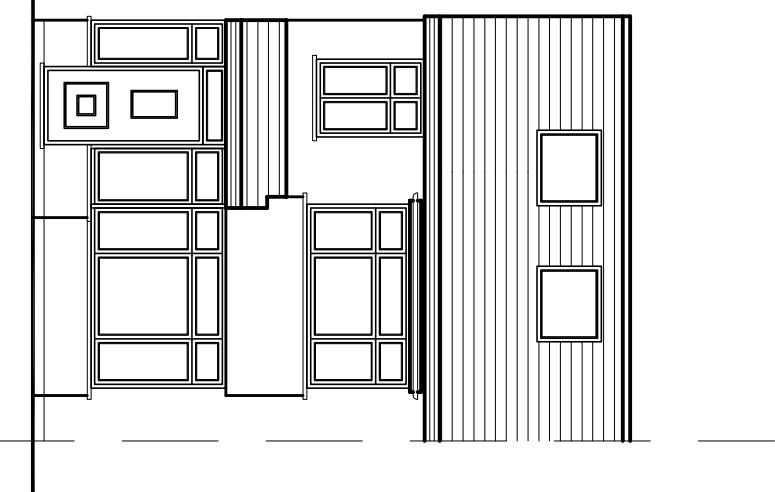

PREVIOUSLY APPROVED FRONT ELEVATION

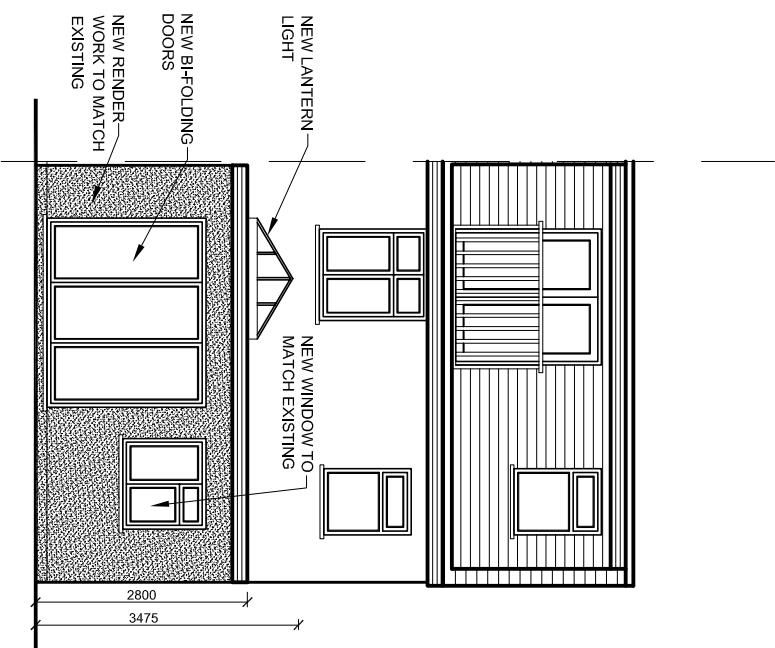

PREVIOUSLY APPROVED REAR ELEVATION

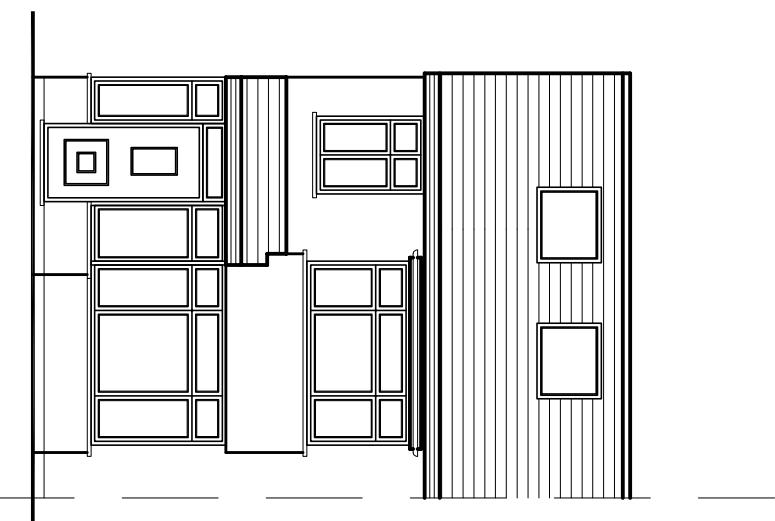

rev. _____ description _____ date _____ chkd. _____

93 Colmanende Crescent,
Orpington, Kent BR5 2RA

020 3004 9238
07931 931 035

s.nagpal@dapconsultants.co.uk
www.dapconsultants.co.uk

project :
163 Botwell Lane
Hayes

drawing title :

Previously Approved Elevations

drawn: MV	chkd: SS	date: 23.10.2023
status: Planning		scale: 1:100@A3
proj no : 2488	dig no: 03	rev no: