




The Contractor is to check all dimensions on site and report any discrepancies to the Contract Administrator. This drawing is to be read in conjunction with all other standard documentation.

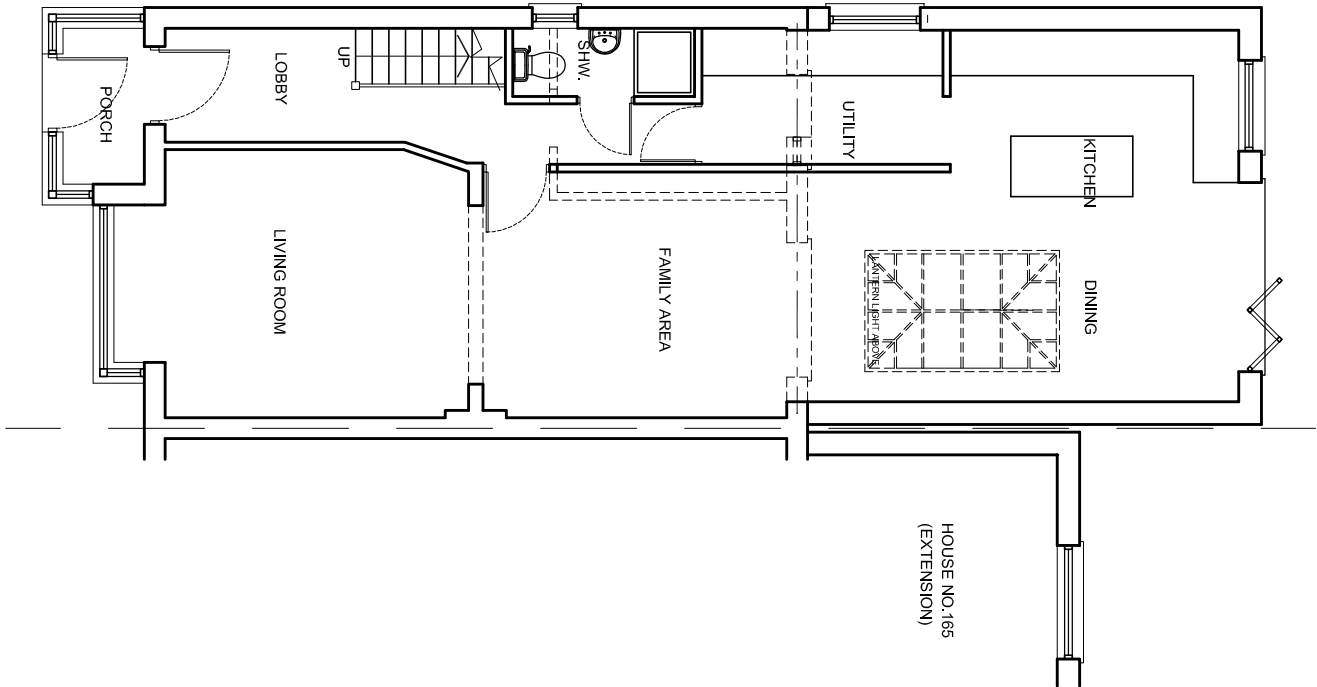


PROPOSED GROUND FLOOR PLAN

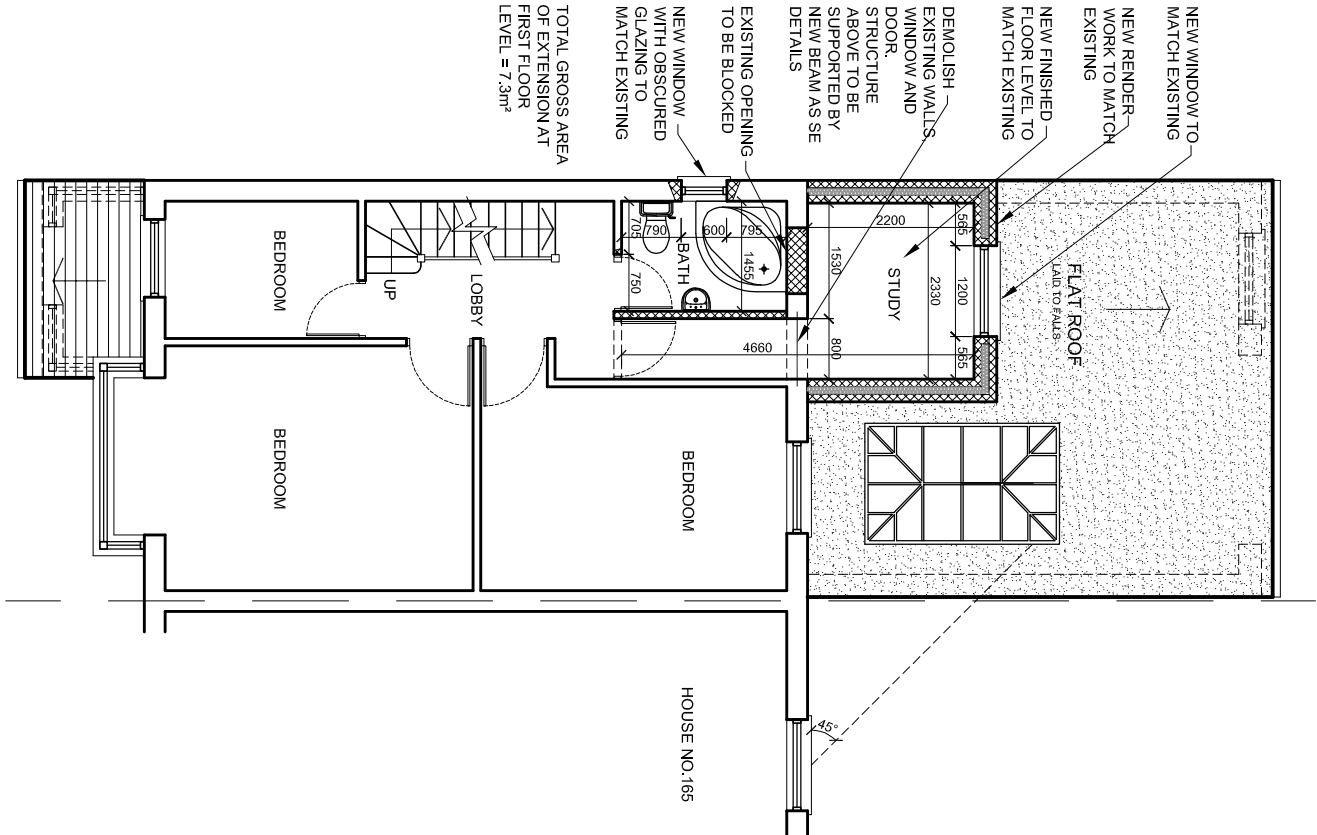


PROPOSED FIRST FLOOR PLAN

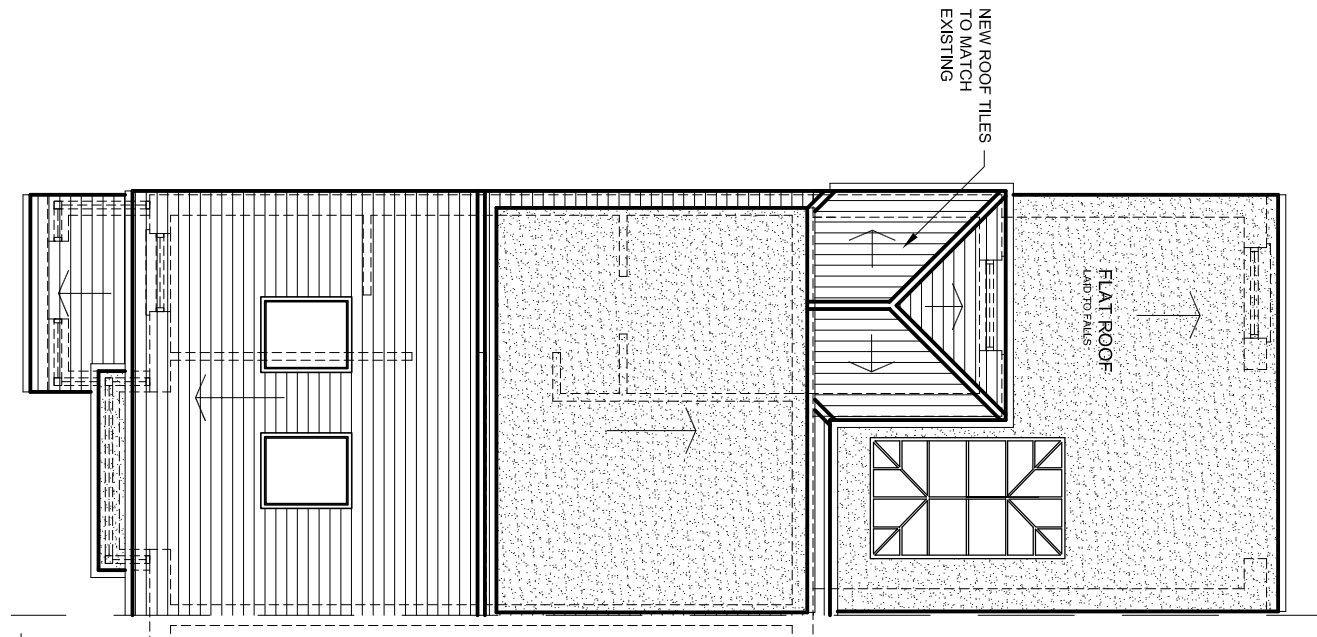

PROPOSED ROOF PLAN

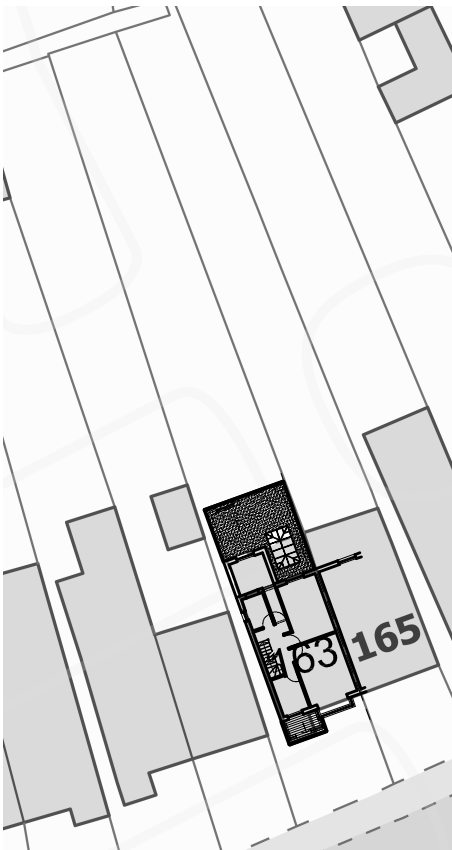

PROPOSED BLOCK PLAN - SCALE 1:500

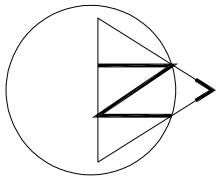

rev.	description	date	chkd.
	93 Colmandene Crescent, Orpington, Kent BR5 2RA		
	020 3004 9238		
	07931 931 035		
	s.nagpal@dapconsultants.co.uk		
	www.dapconsultants.co.uk		

project : 163 Botwell Lane
Hayes

drawing title :

Proposed Floor Plans

drawn: MV	chkd : SS	date:23.10.2023
status: Planning	scale: 1:100@A3	
proj no : 2488	drg no: 04	rev no: