



0  
5m  
10m  
1:100

The Contractor is to check all dimensions on site and report any discrepancies to the Contract Administrator. This drawing is to be read in conjunction with all other standard documentation.

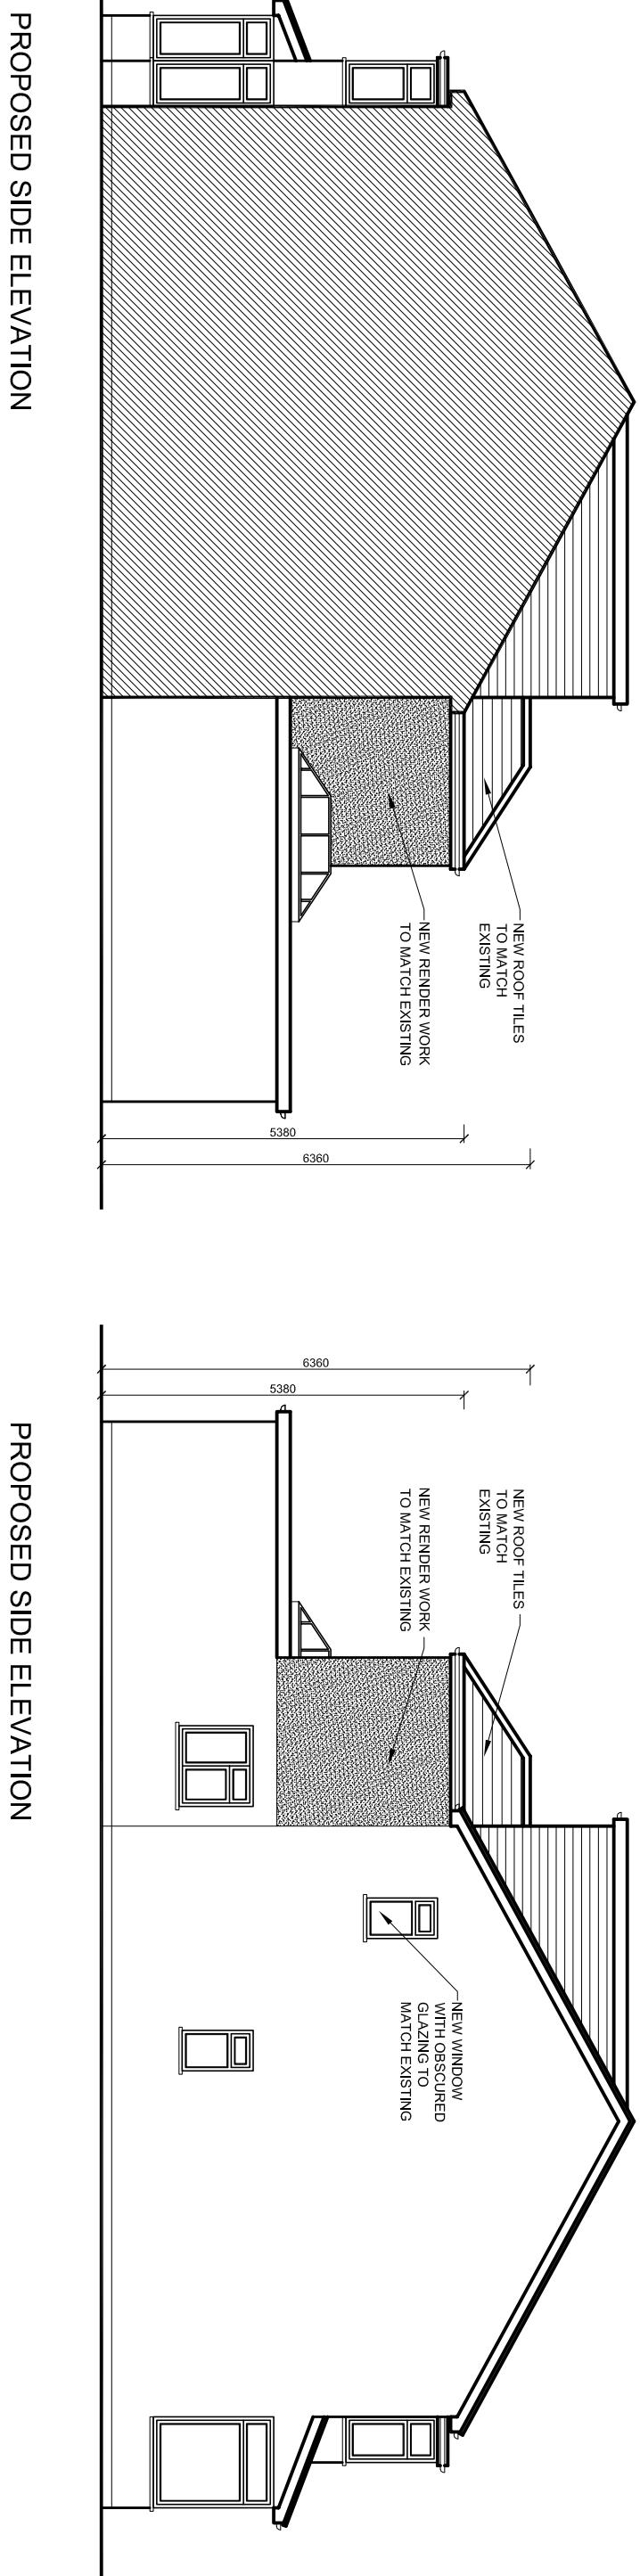


PROPOSED SIDE ELEVATION

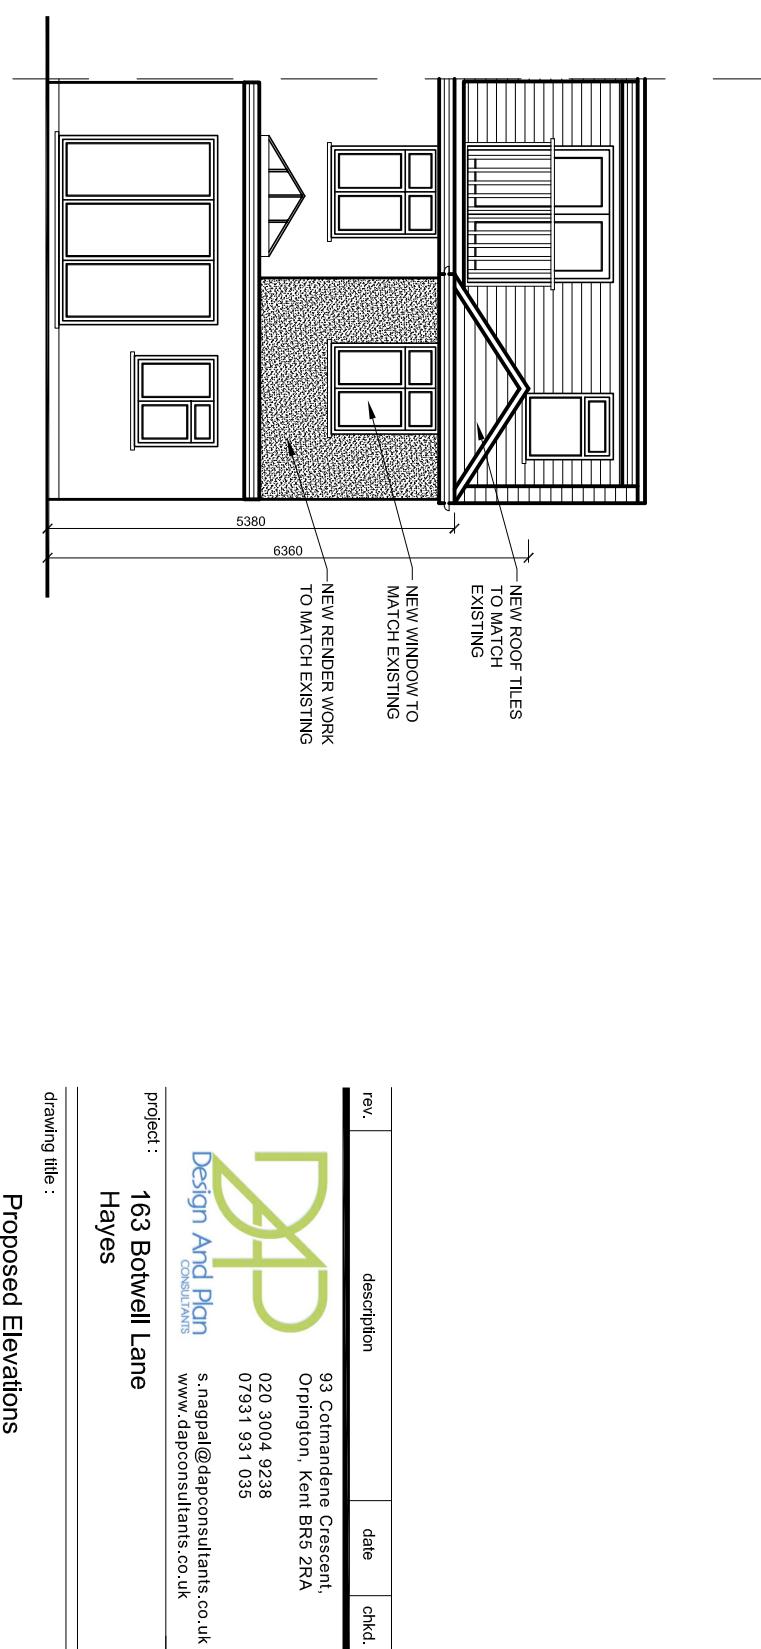


PROPOSED SIDE ELEVATION


PROPOSED FRONT ELEVATION  
(NO CHANGE)

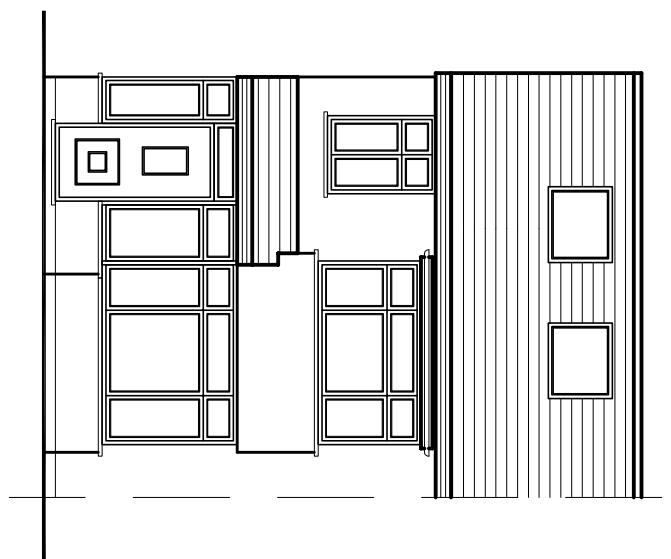

PROPOSED REAR ELEVATION

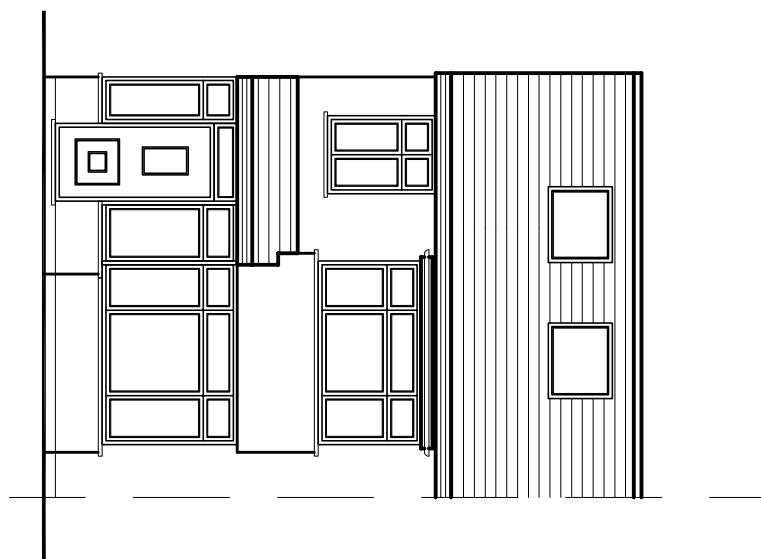

PROPOSED SIDE ELEVATION

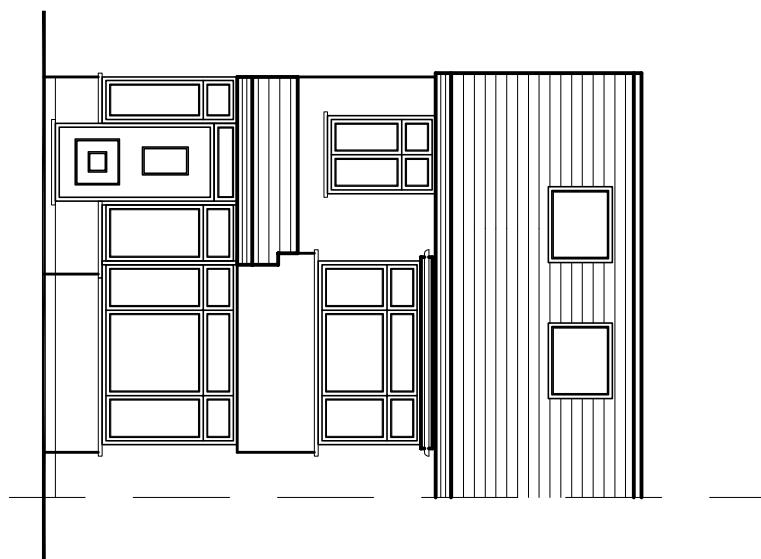

Proposed Elevations

drawn: MV	chkd: SS	date: 23.10.2023
status: Planning		scale: 1:100@A3
proj no: 2488	dig no: 05	rev no: