


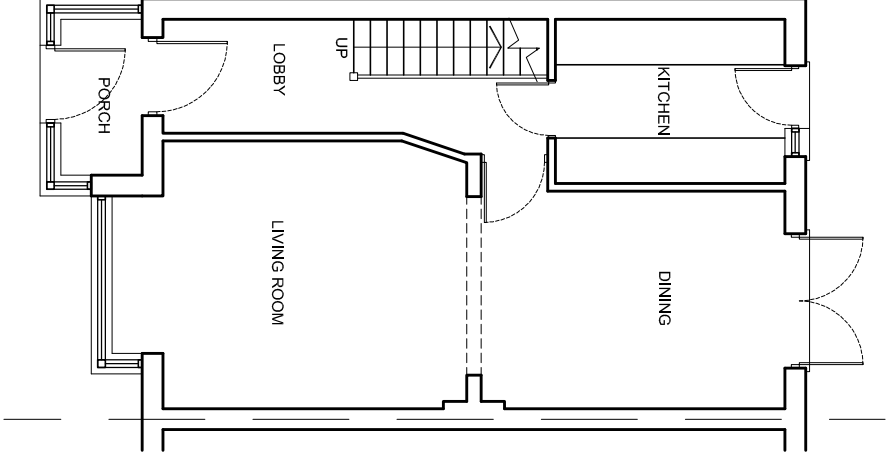


 


EXISTING GROUND FLOOR PLAN

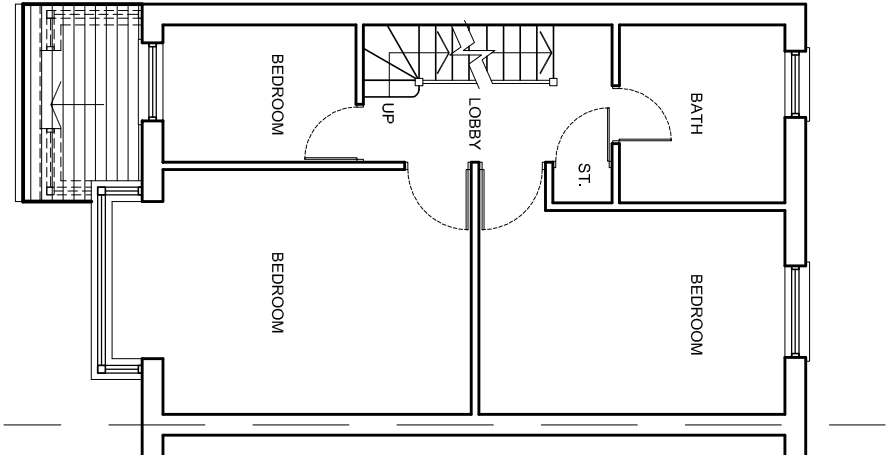


EXISTING FIRST FLOOR PLAN

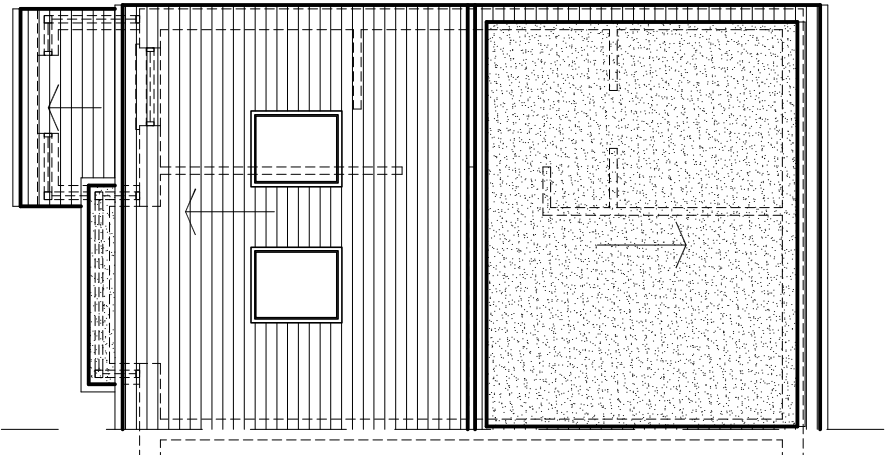

EXISTING ROOF PLAN

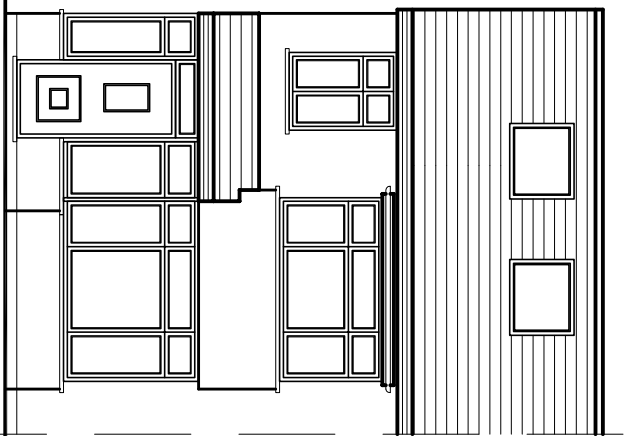


EXISTING FRONT ELEVATION

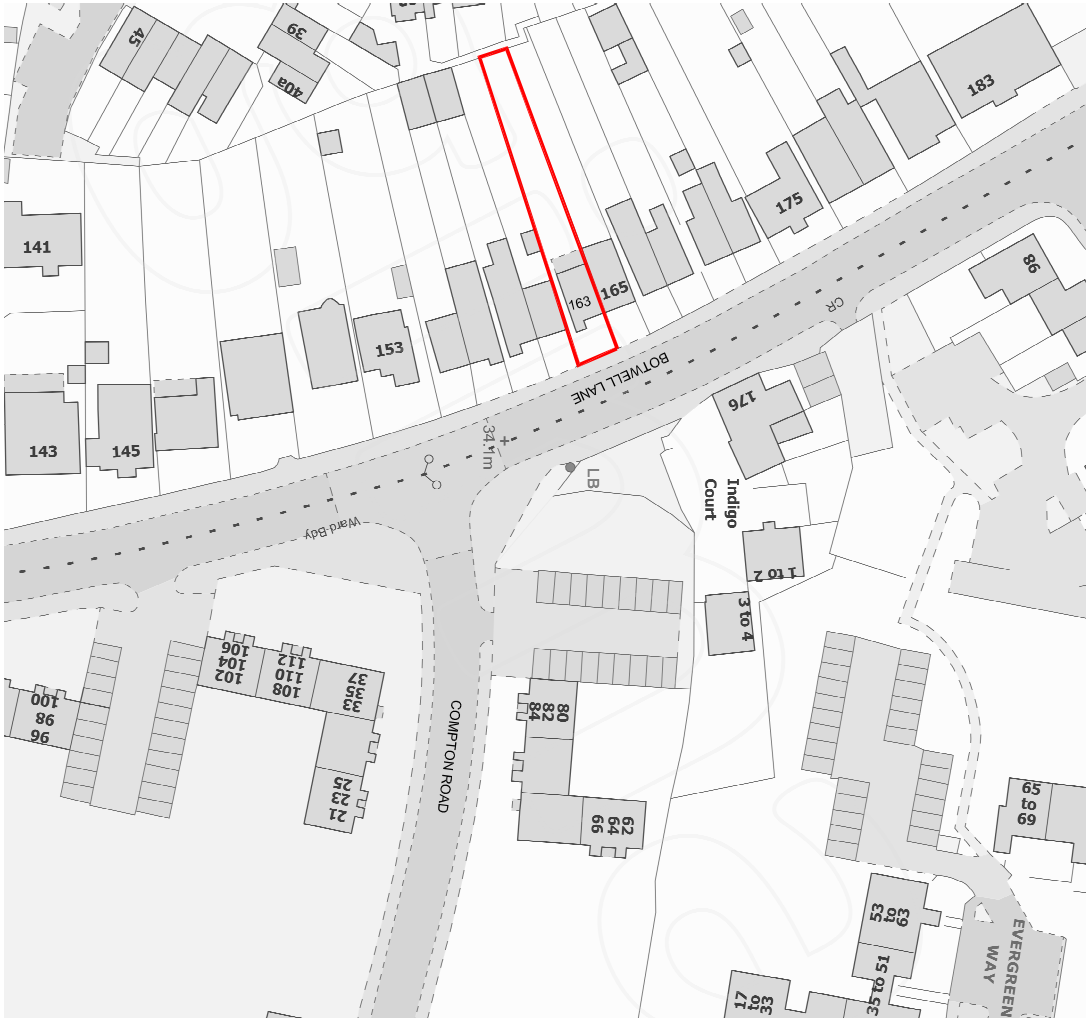

LOCATION PLAN - SCALE 1:1250

The Contractor is to check all dimensions on site and report any discrepancies to the Contract Administrator. This drawing is to be read in conjunction with all other standard documentation.

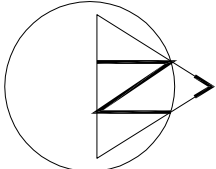

rev.	description	date	chkd.
	93 Colmandene Crescent, Orpington, Kent BR5 2RA		
	020 3004 9238		
	07931 931 035		
	s.nappal@dapconsultants.co.uk		
	www.dapconsultants.co.uk		


project : 163 Botwell Lane
Hayes

drawing title :


Existing Floor Plans and Elevations

drawn: MV	chkd: SS	date:23.10.2023
status: Prior Approval	scale:1:100@A3	
proj no: 2488	drg no: 01	rev no:

EXISTING SIDE ELEVATION

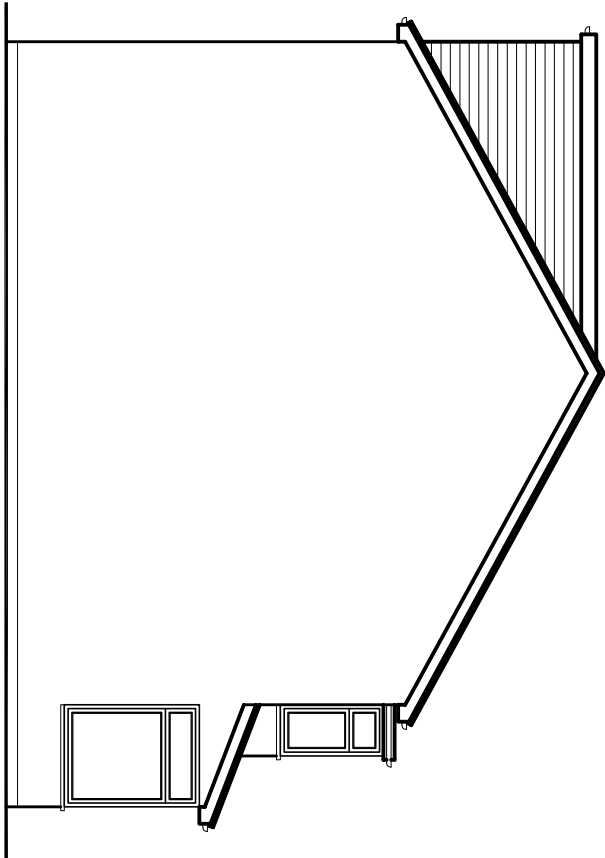

EXISTING SIDE ELEVATION

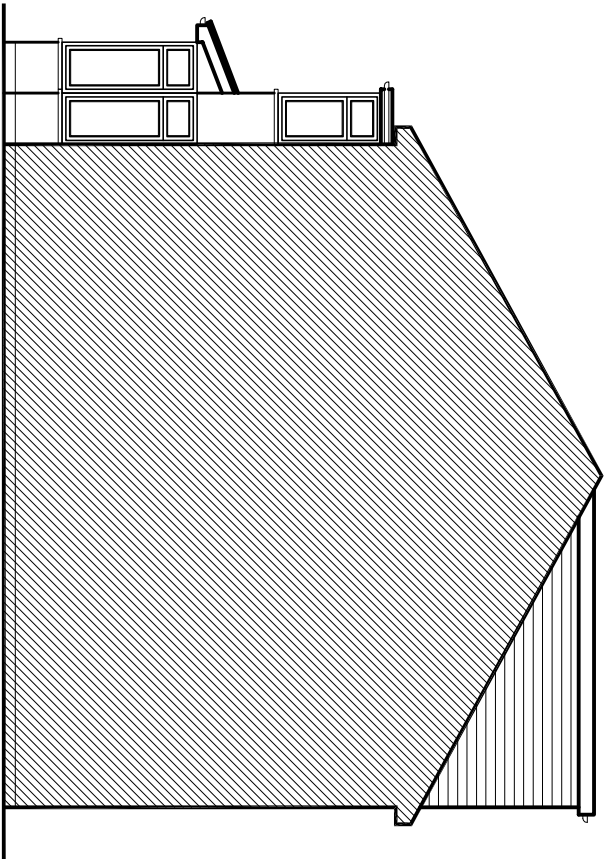

EXISTING REAR ELEVATION

