



0
5m
10m
1:100

The Contractor is to check all dimensions on site and report any discrepancies to the Contract Administrator. This drawing is to be read in conjunction with all other standard documentation.


PROPOSED SIDE ELEVATION

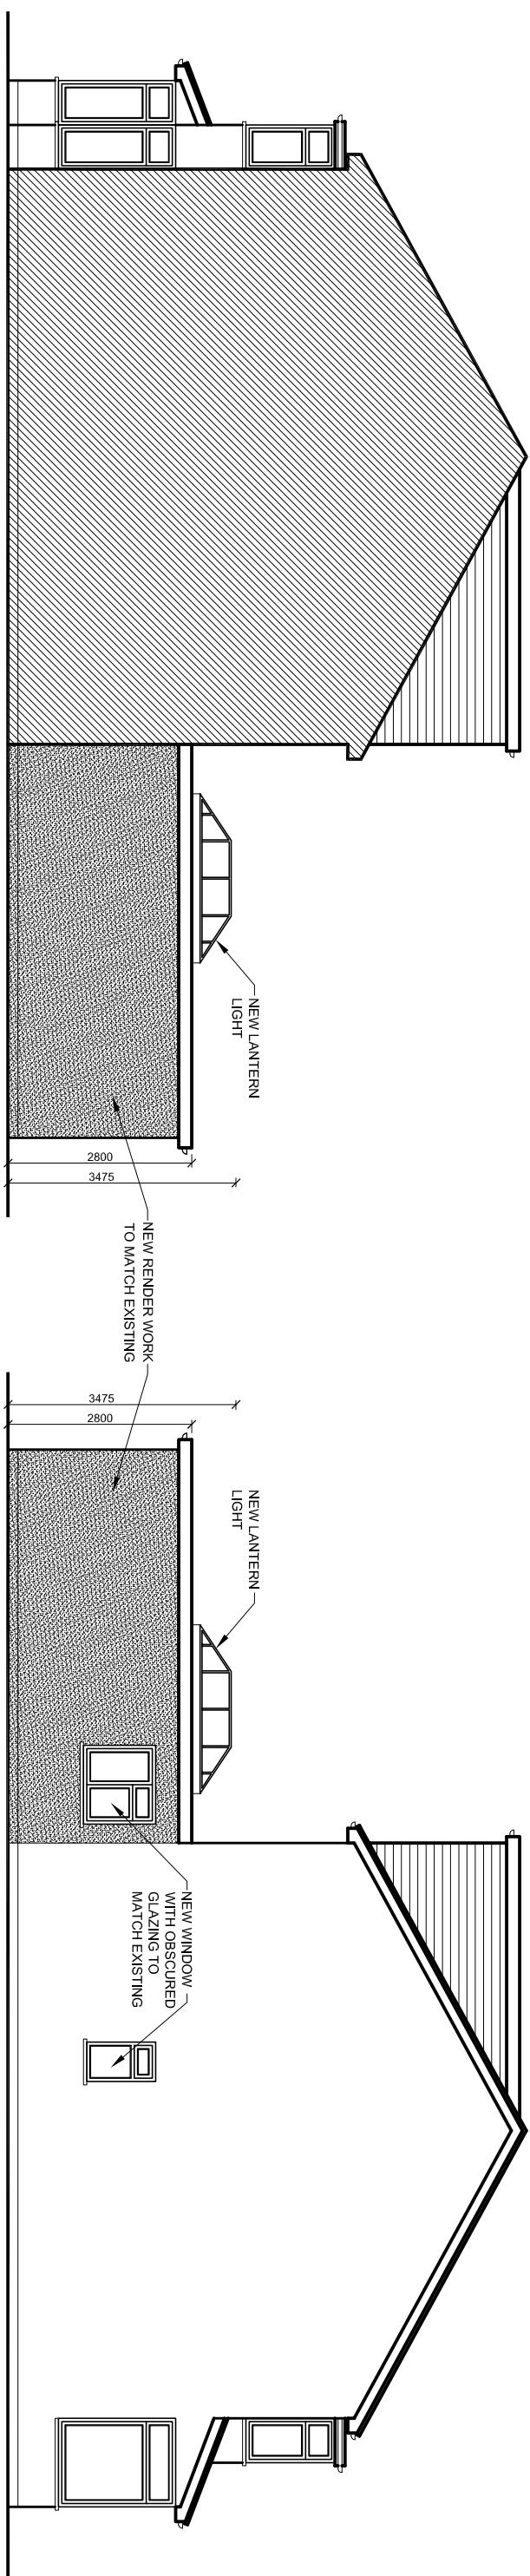

PROPOSED SIDE ELEVATION

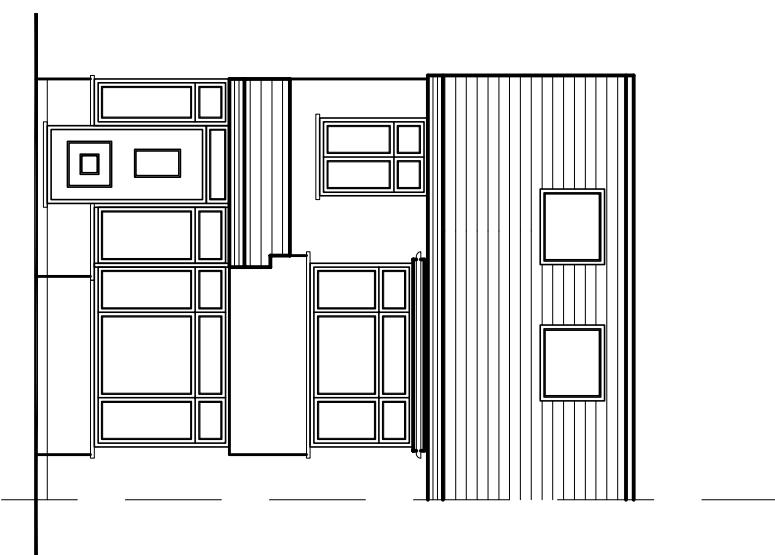

PROPOSED FRONT ELEVATION
(NO CHANGE)

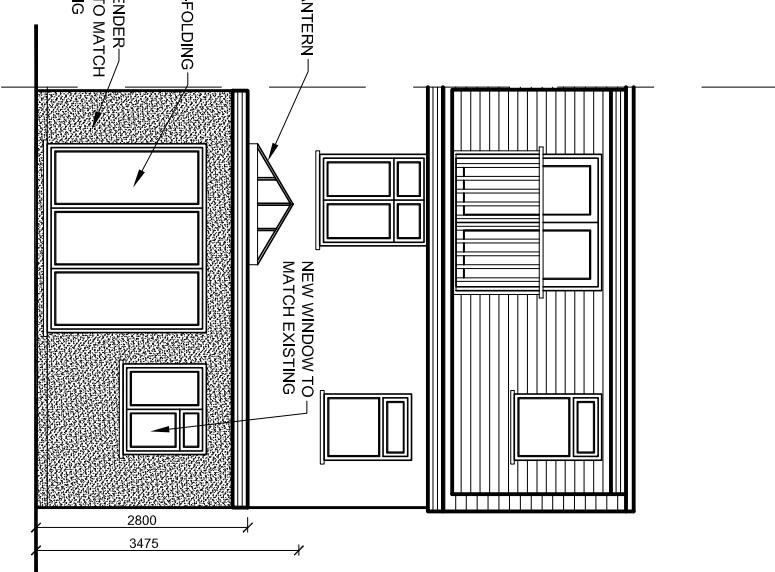

PROPOSED REAR ELEVATION

rev.	description	date	chkd.
	93 Colmanende Crescent, Orpington, Kent BR5 2RA		
	020 3004 9238		
	07931 931 035		
	DAP Design And Plan CONSULTANTS		
	project : 163 Botwell Lane Hayes		
	drawing title : Proposed Elevations		
drawn: MV	chkd: SS	date: 23.10.2023	
status: Prior Approval		scale: 1:100@A3	
proj no: 2488	dig no: 03	rev no:	