





1. Photo of the bin store measuring 2290W x 850D x 1290H (mm) annotated on the site plan.

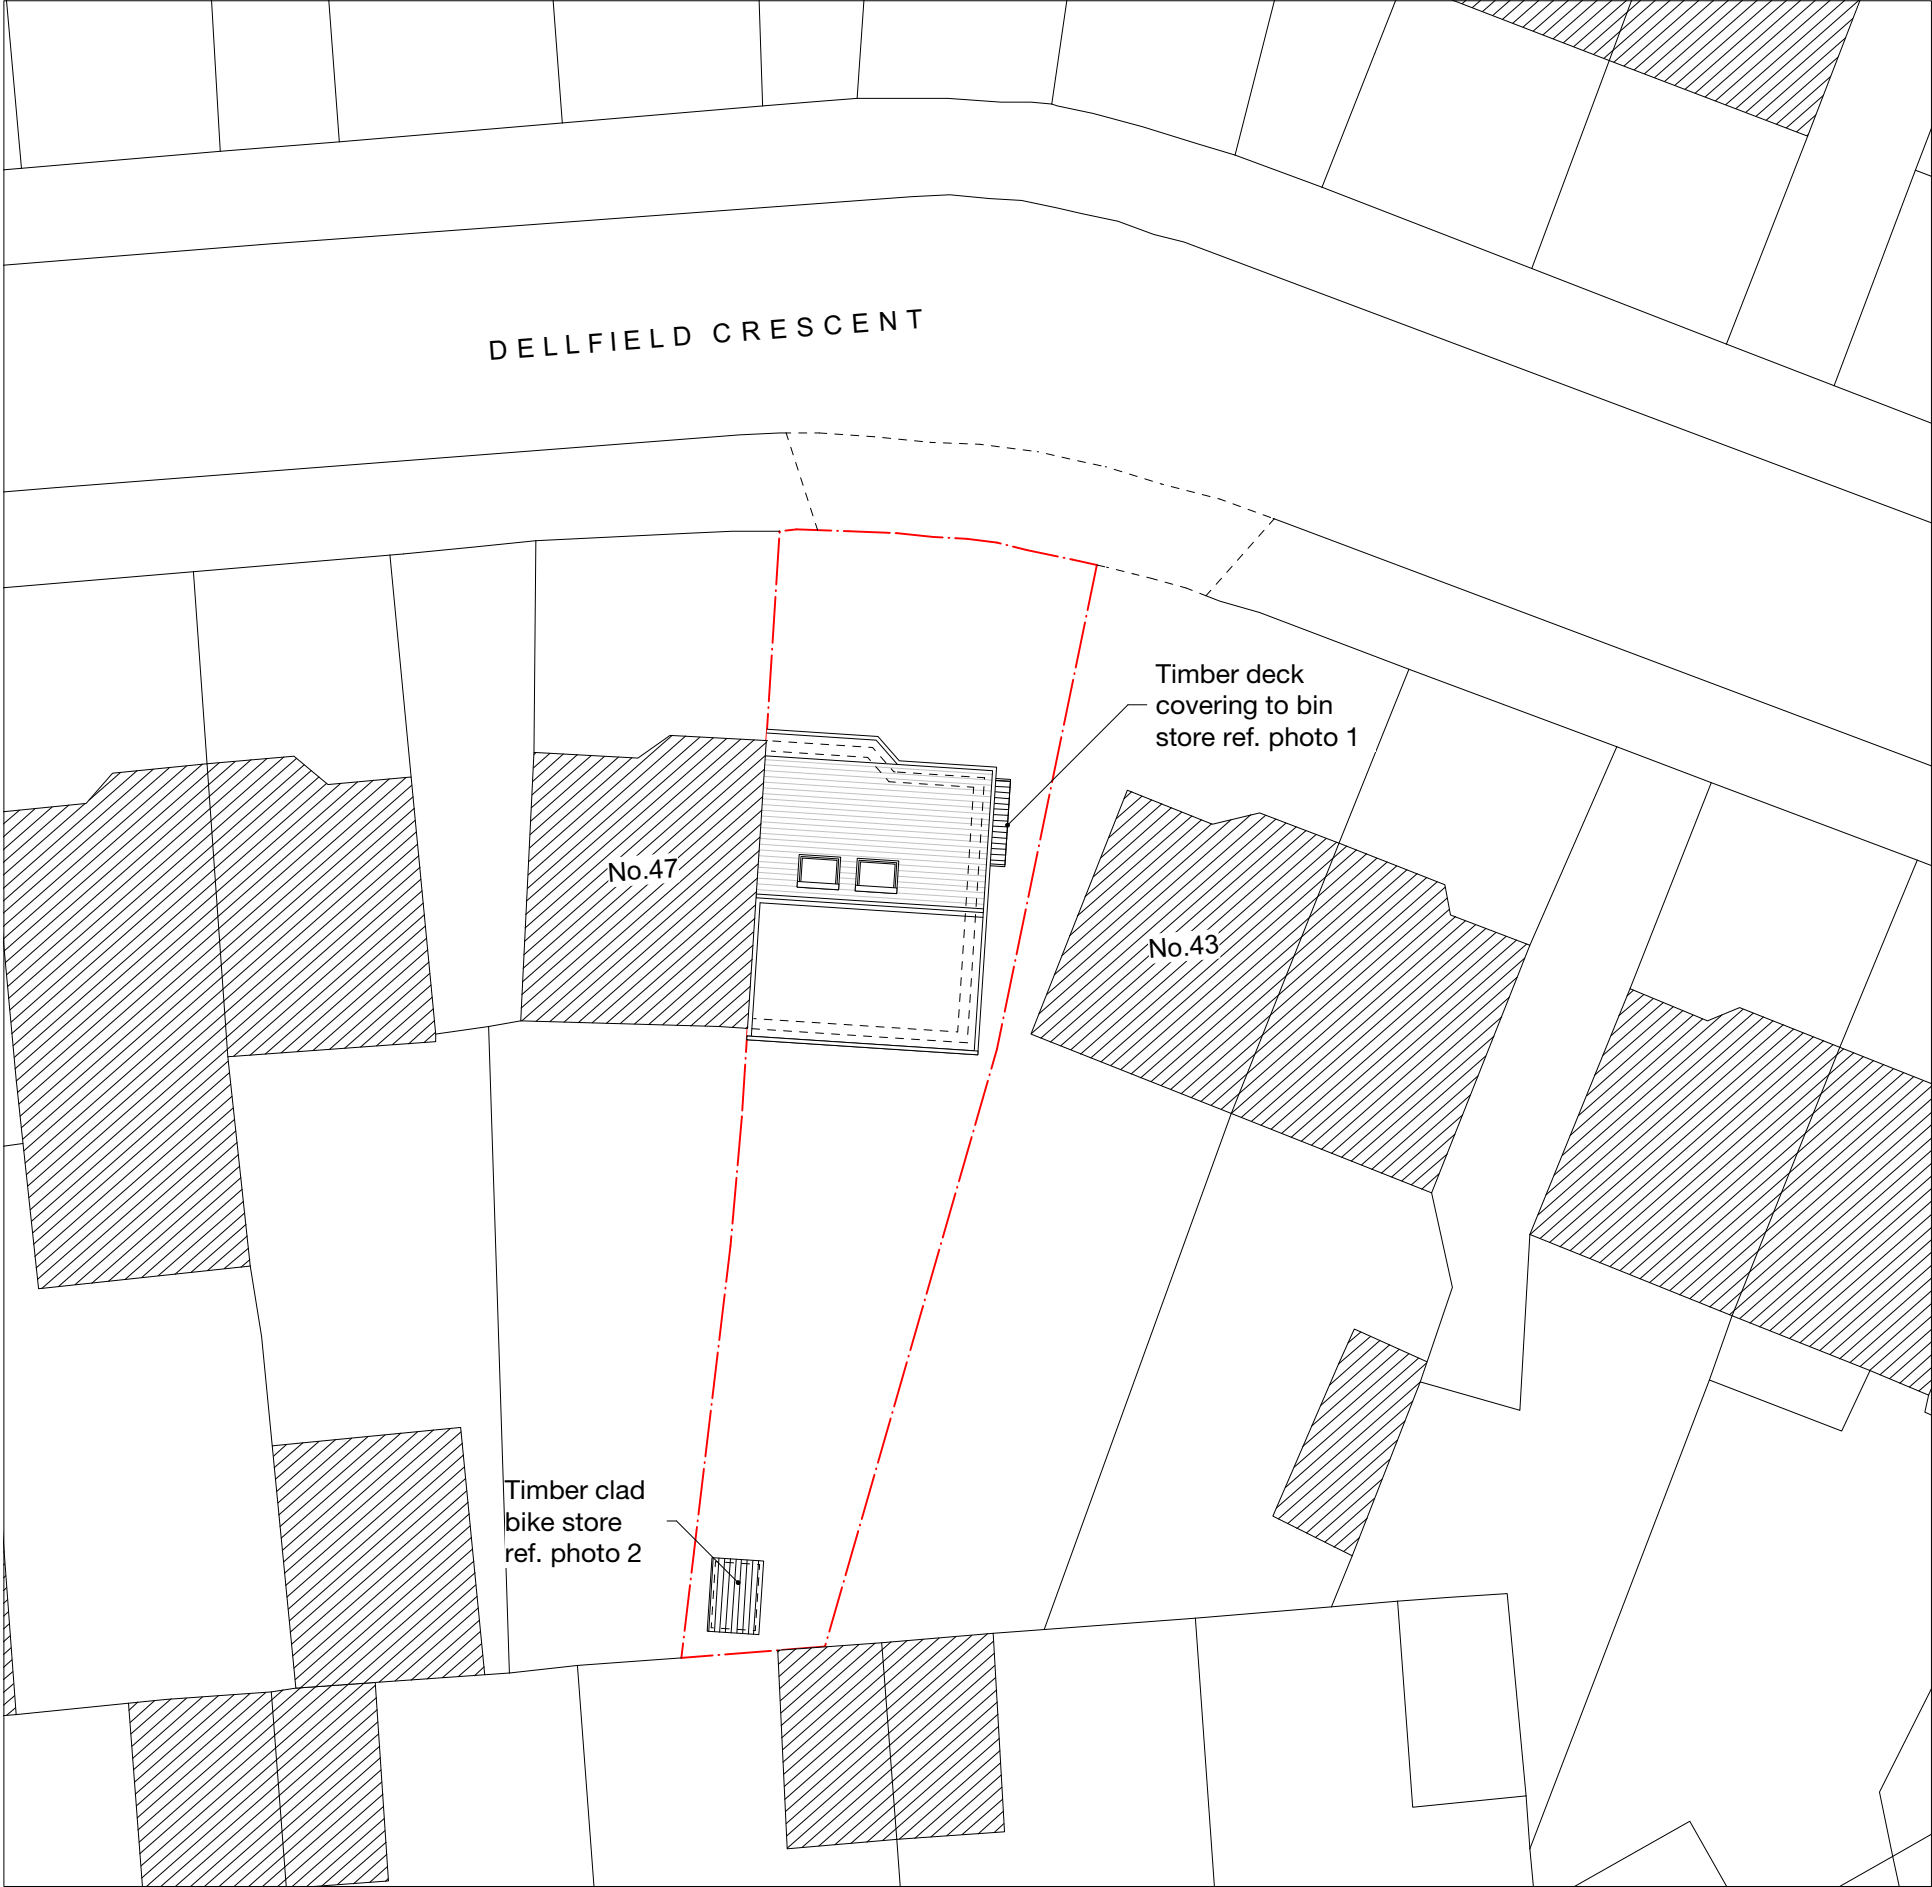

2. Photo of the shed measuring 1750W x 1170D x 1980H (mm) annotated on the site plan.

1	2	3	4	5
-	-	-	-	-
Revision notes				

 



client
Mr Navin Mahabeer

project
45 Dellfield Crescent, Uxbridge, UB8 2EU

drawing
PROPOSED BIN + BIKE STORAGE

date
Nov 2020

scale
1:200 at A3

project no
2020.018

work stage
3

drawing no
C101

revision
-

www.masonwoodgroup.co.uk
gc@masonwoodgroup.co.uk
+44 7498 589399