


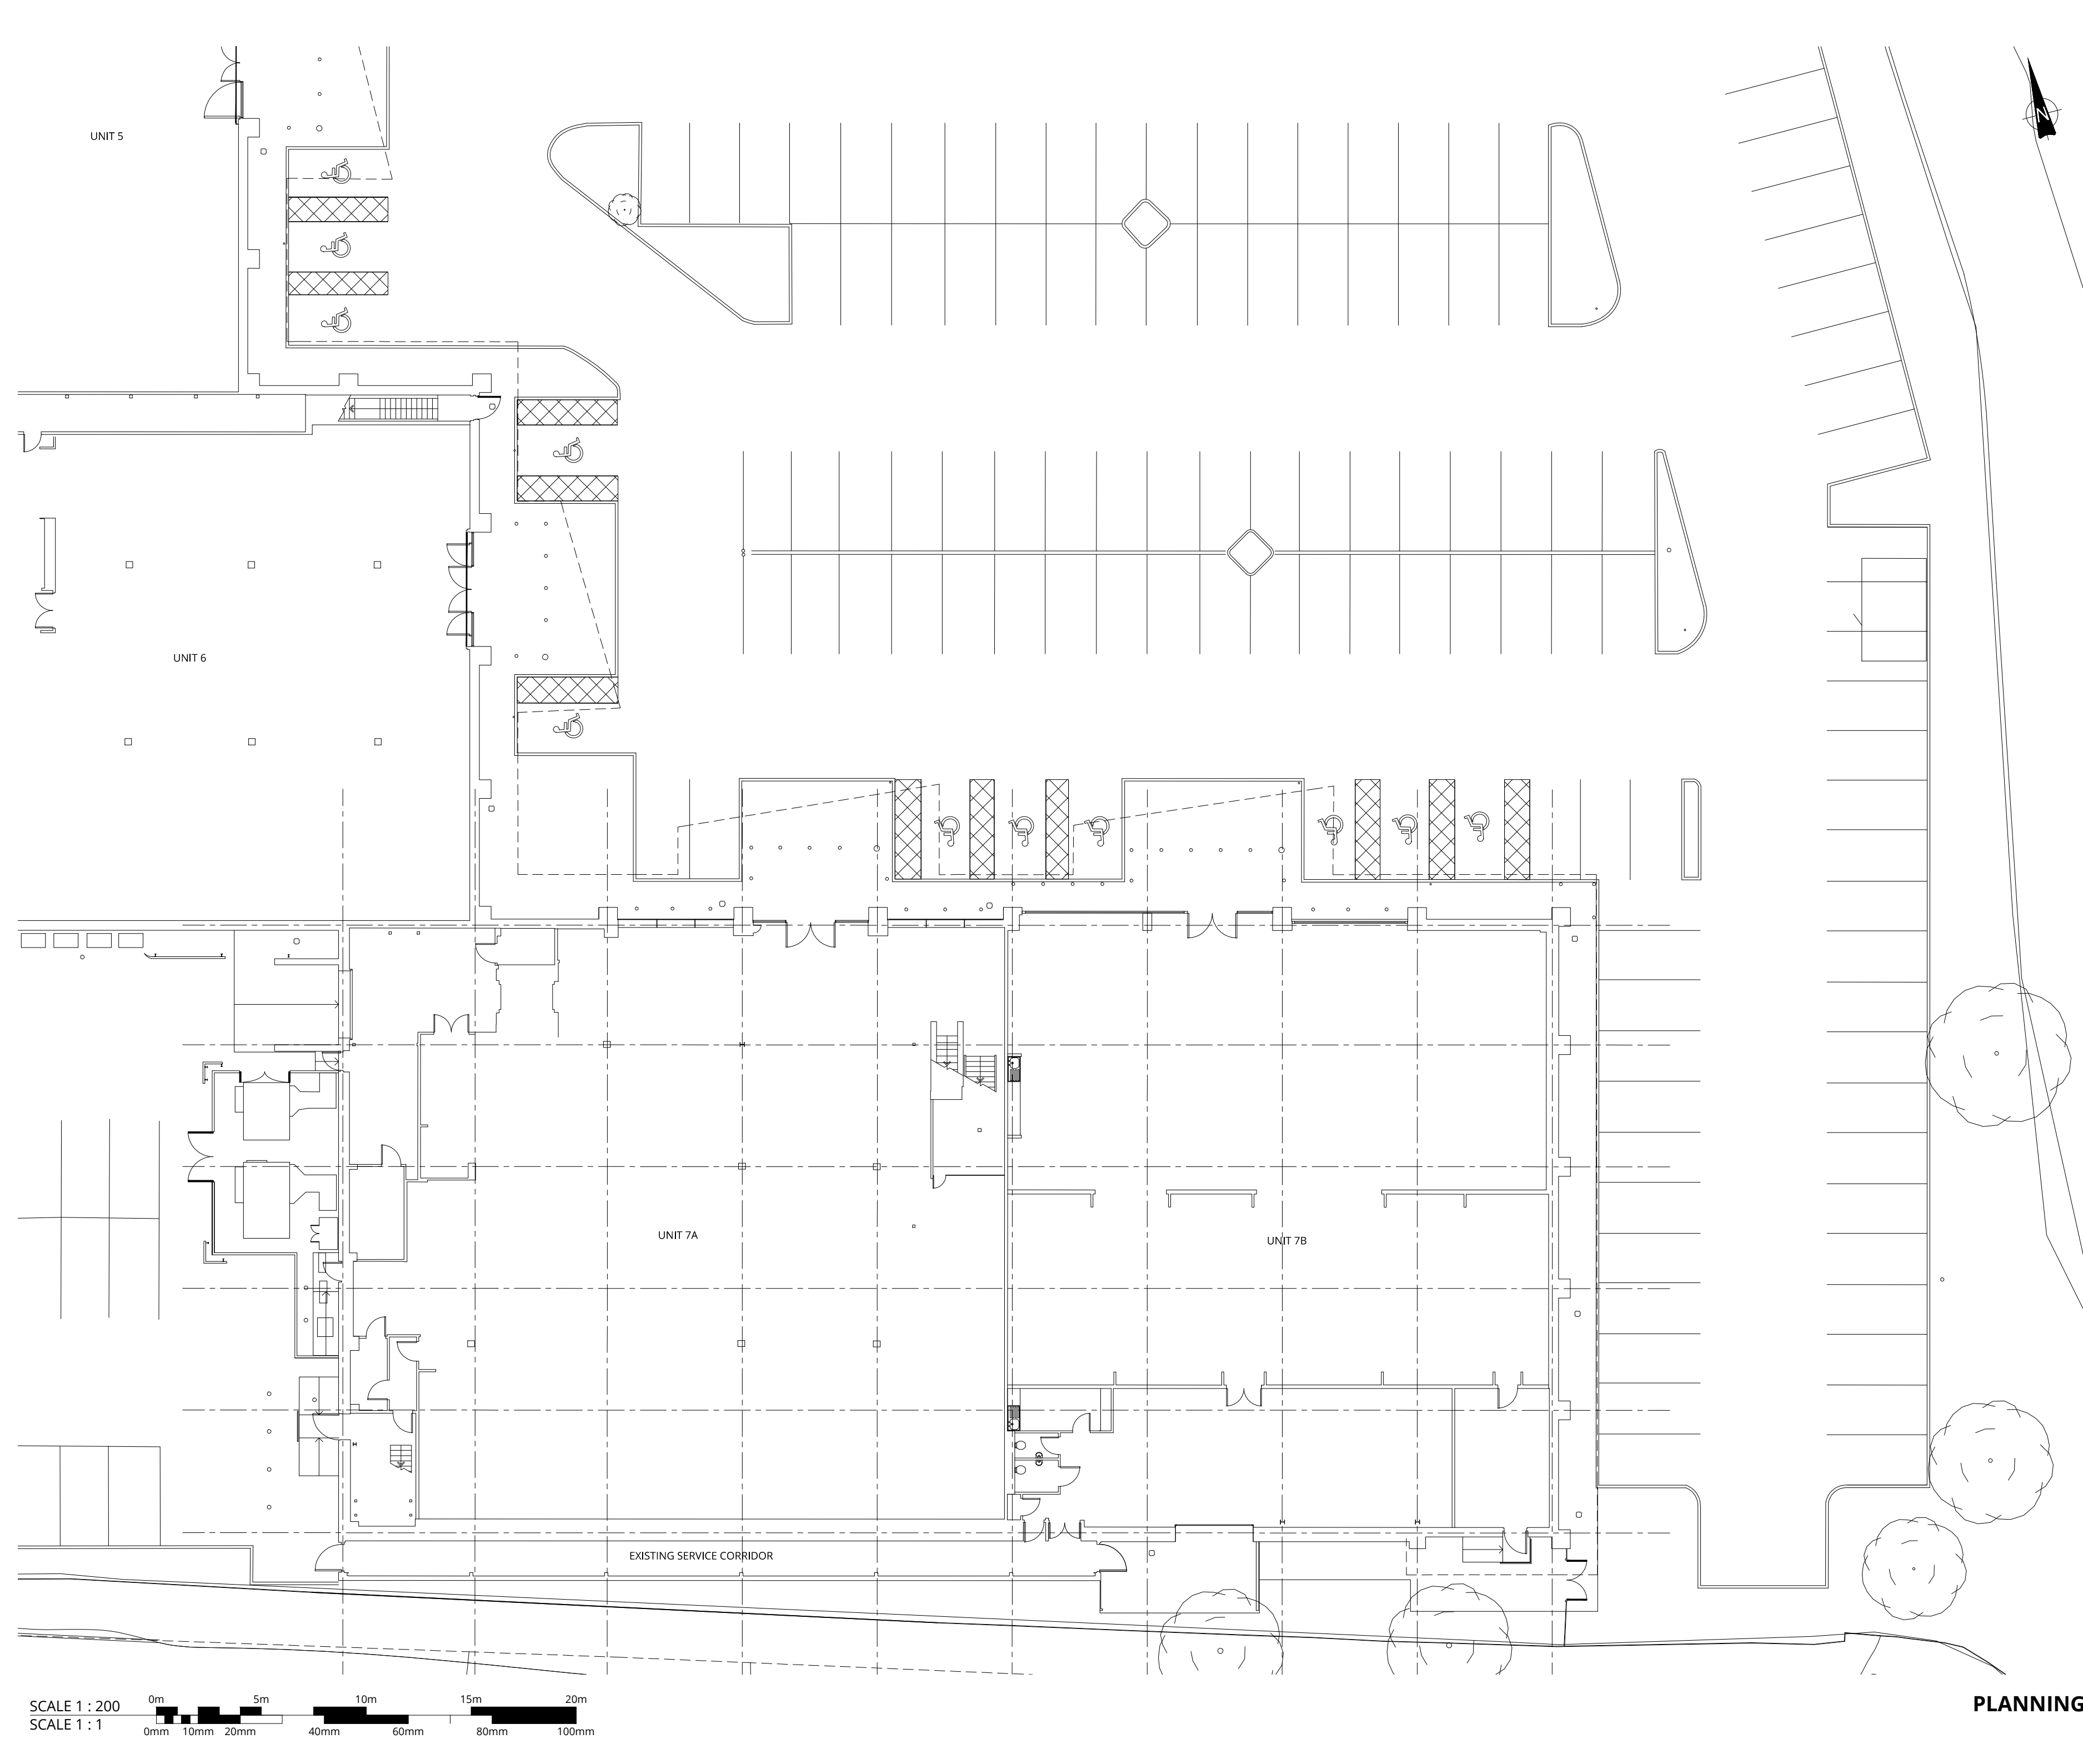


Copyright of this drawing is the property of Urban Edge Architecture Limited. It must not be reproduced or amended nor used in the execution of any works whether in conjunction with the proposed works for which it is prepared or otherwise without the express consent in writing of Urban Edge Architecture Limited.

Urban Edge Architecture Limited
One Scotgate Mews, Scotgate,
Stamford, Lincolnshire, PE9 2FX.

Tel. ++44 (0)1780 755665
Fax. ++44 (0)1780 755360

DO NOT SCALE FROM THIS DRAWING - ALL DIMENSIONS TO BE CHECKED ON SITE, ANY DISCREPANCIES RAISED WITH URBAN EDGE

 

PLANNING

Revision	Description	Date
URBANEDGE architecture / landscape / masterplanning		
Client	BRITISH AIRWAYS PENSION FUND	
Project	HAYES BRIDGE RETAIL PARK, HAYES	
Drawing	GROUND FLOOR PLAN AS EXISTING	
Scale	1:200 @ A2	Drawn SS
Date	FEB 2018	
Project No.	Drawing No.	Revision
1979	URB HB [08] 00 04	D00