


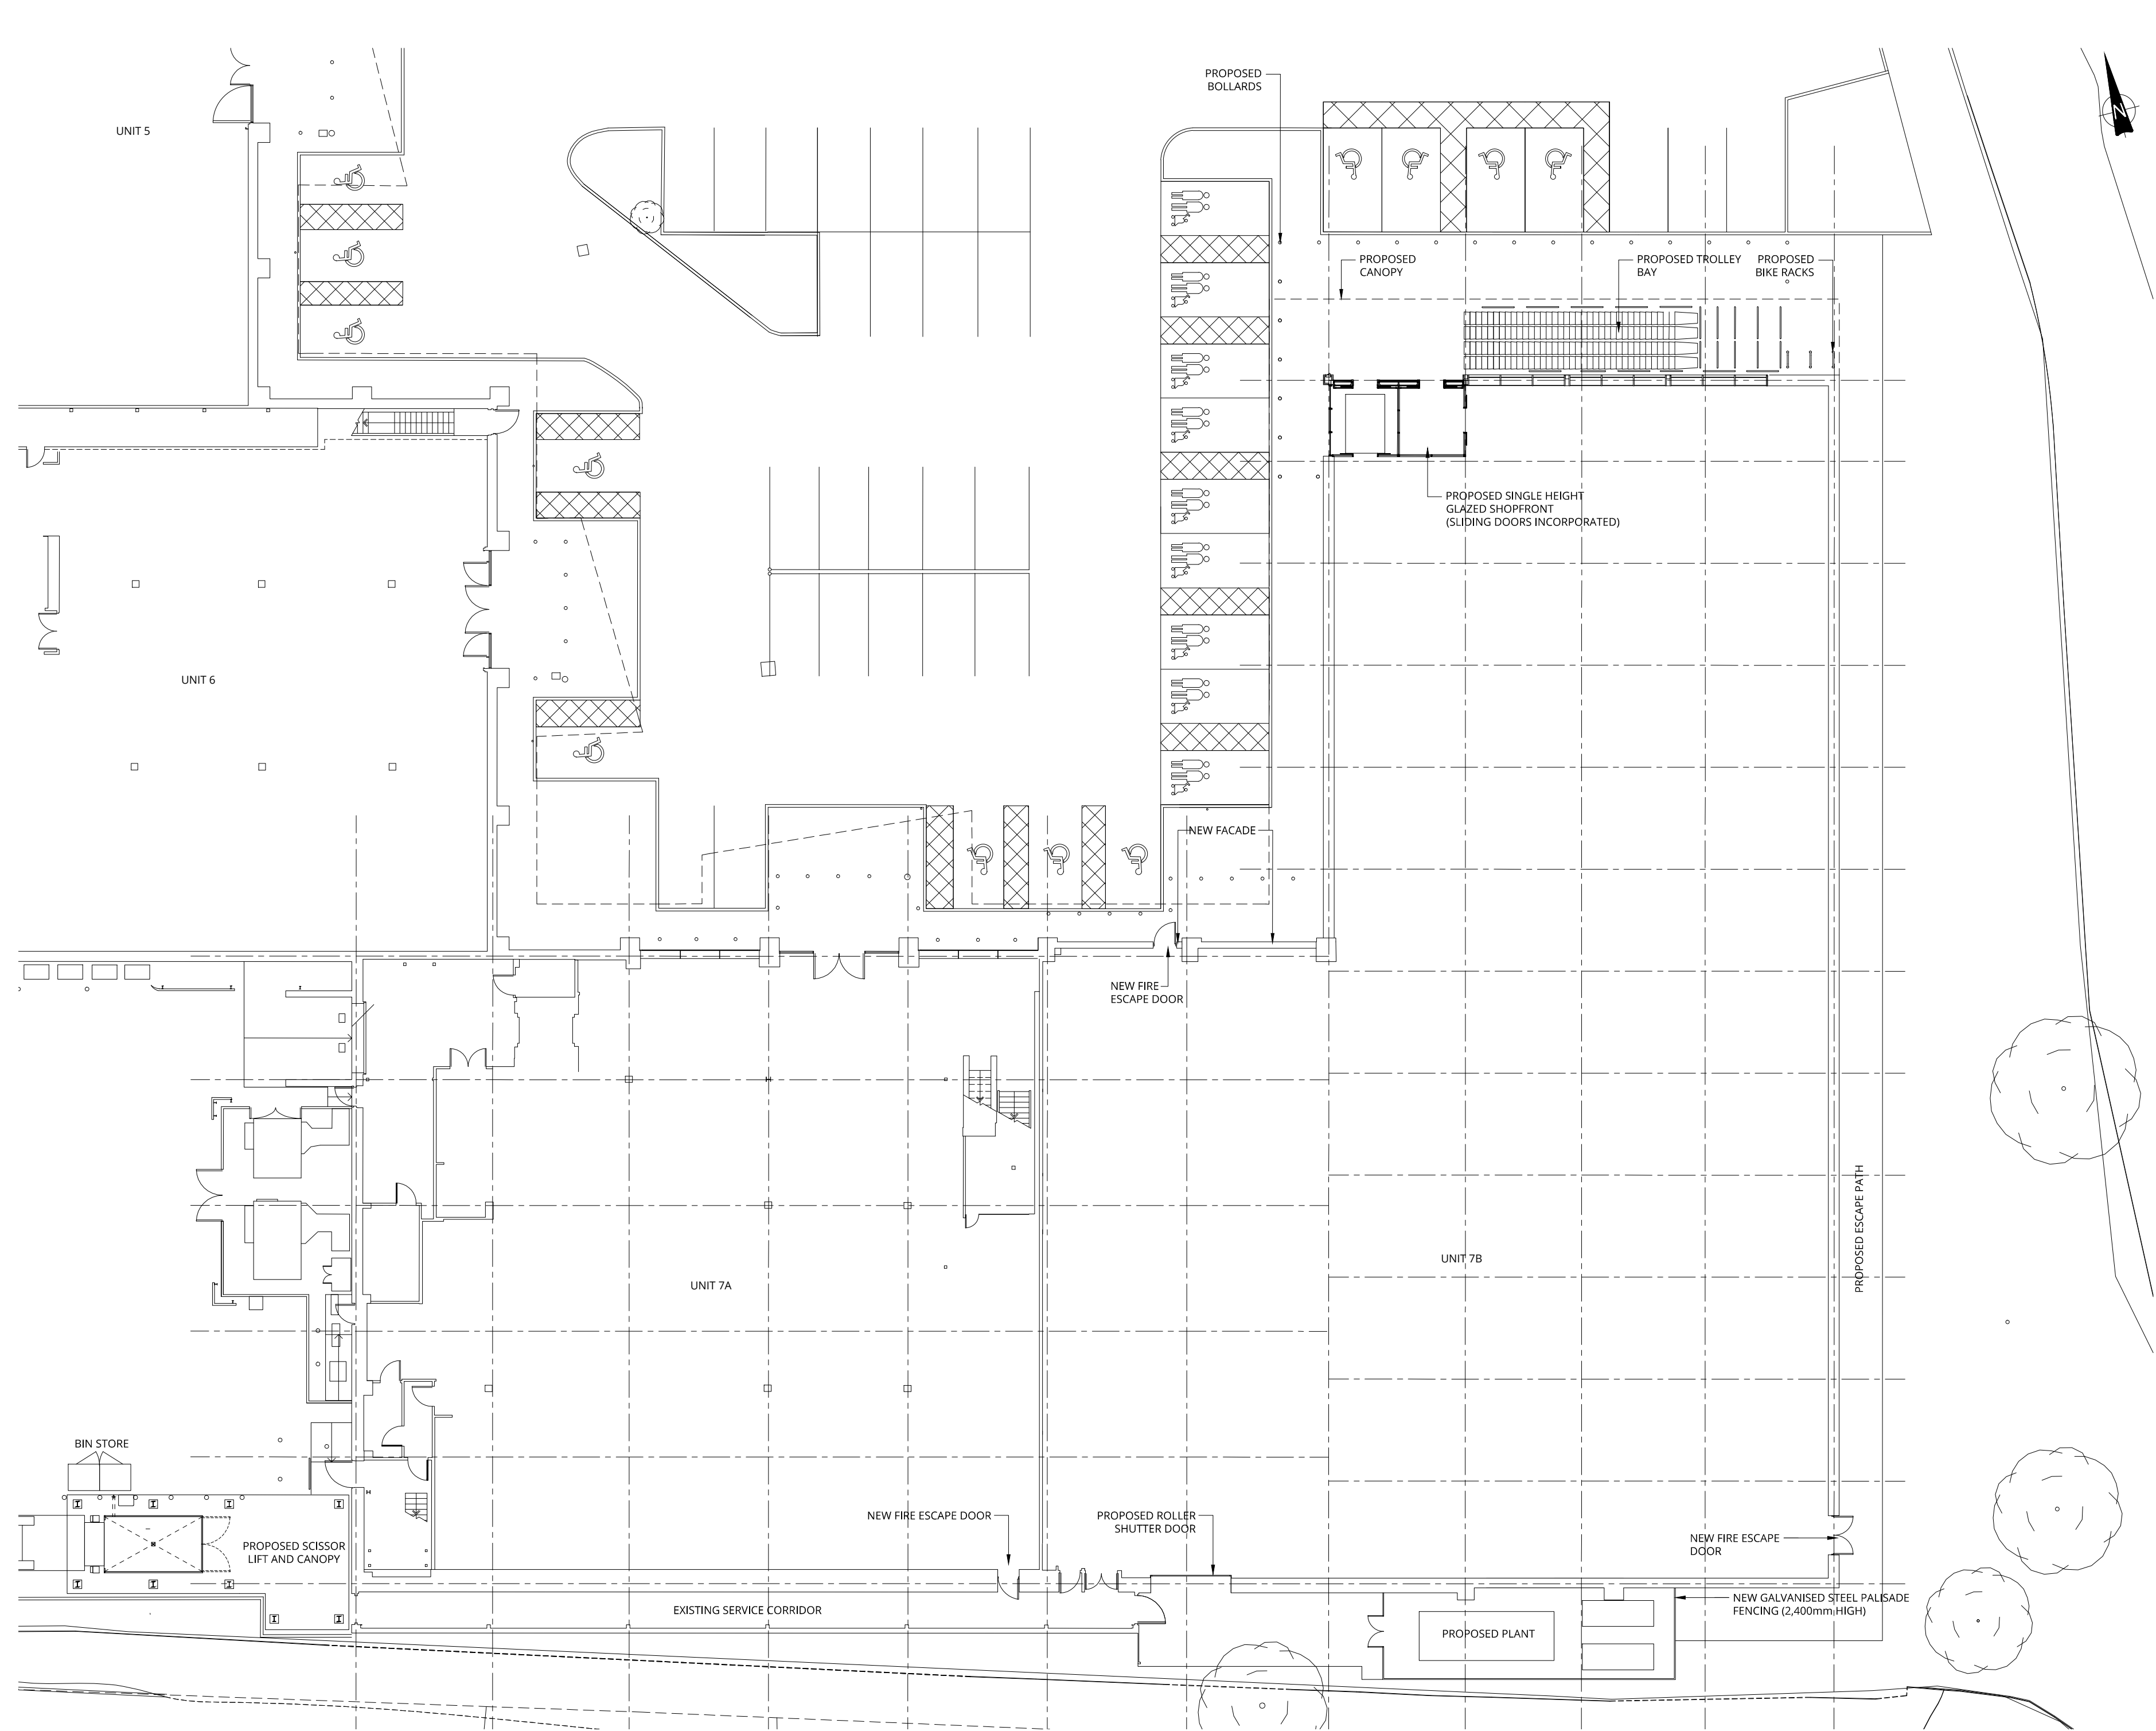

Copyright of this drawing is the property of Urban Edge Architecture Limited. It must not be reproduced or amended nor used in the execution of any works whether in conjunction with the proposed works for which it is prepared or otherwise without the express consent in writing of Urban Edge Architecture Limited.

Urban Edge Architecture Limited
One Scotgate Mews, Scotgate,
Stamford, Lincolnshire, PE9 2FX.

Tel. ++44 (0)1780 755665
Fax. ++44 (0)1780 755360

THIS DRAWING IS FOR PLANNING ONLY AND IS NOT TO BE USED FOR
TENDER OR CONSTRUCTION

D02	'DRAFT' NOTE REMOVED AND ISSUED	08.08.2019
D02e	WIDER CAR PARK WORKS REMOVED	31.07.2019
D02d	POSTER BOARD AND MOE DOOR REMOVED	26.03.2019
D02c	UNIT RECONFIGURATION	14.03.2019
D02b	UNIT RECONFIGURATION	11.03.2019
D02a	BLUE RIBBON NETWORK LANDSCAPING	31.10.2018
D01	ADDED PLAN ALTERATION	07.02.2018

Revision	Description	Date
----------	-------------	------

URBANEDGE
architecture / landscape / masterplanning

Client **BRITISH AIRWAYS PENSION FUND**

Project **HAYES BRIDGE RETAIL PARK, HAYES**

Drawing **GROUND FLOOR PLAN AS PROPOSED**

Scale 1:200 @ A2
Date FEB 2018
Drawn SS

Project No. Drawing No. 1979 URB HB [08] 00 05
Revision D02

SCALE 1 : 200
SCALE 1 : 1

PLANNING