


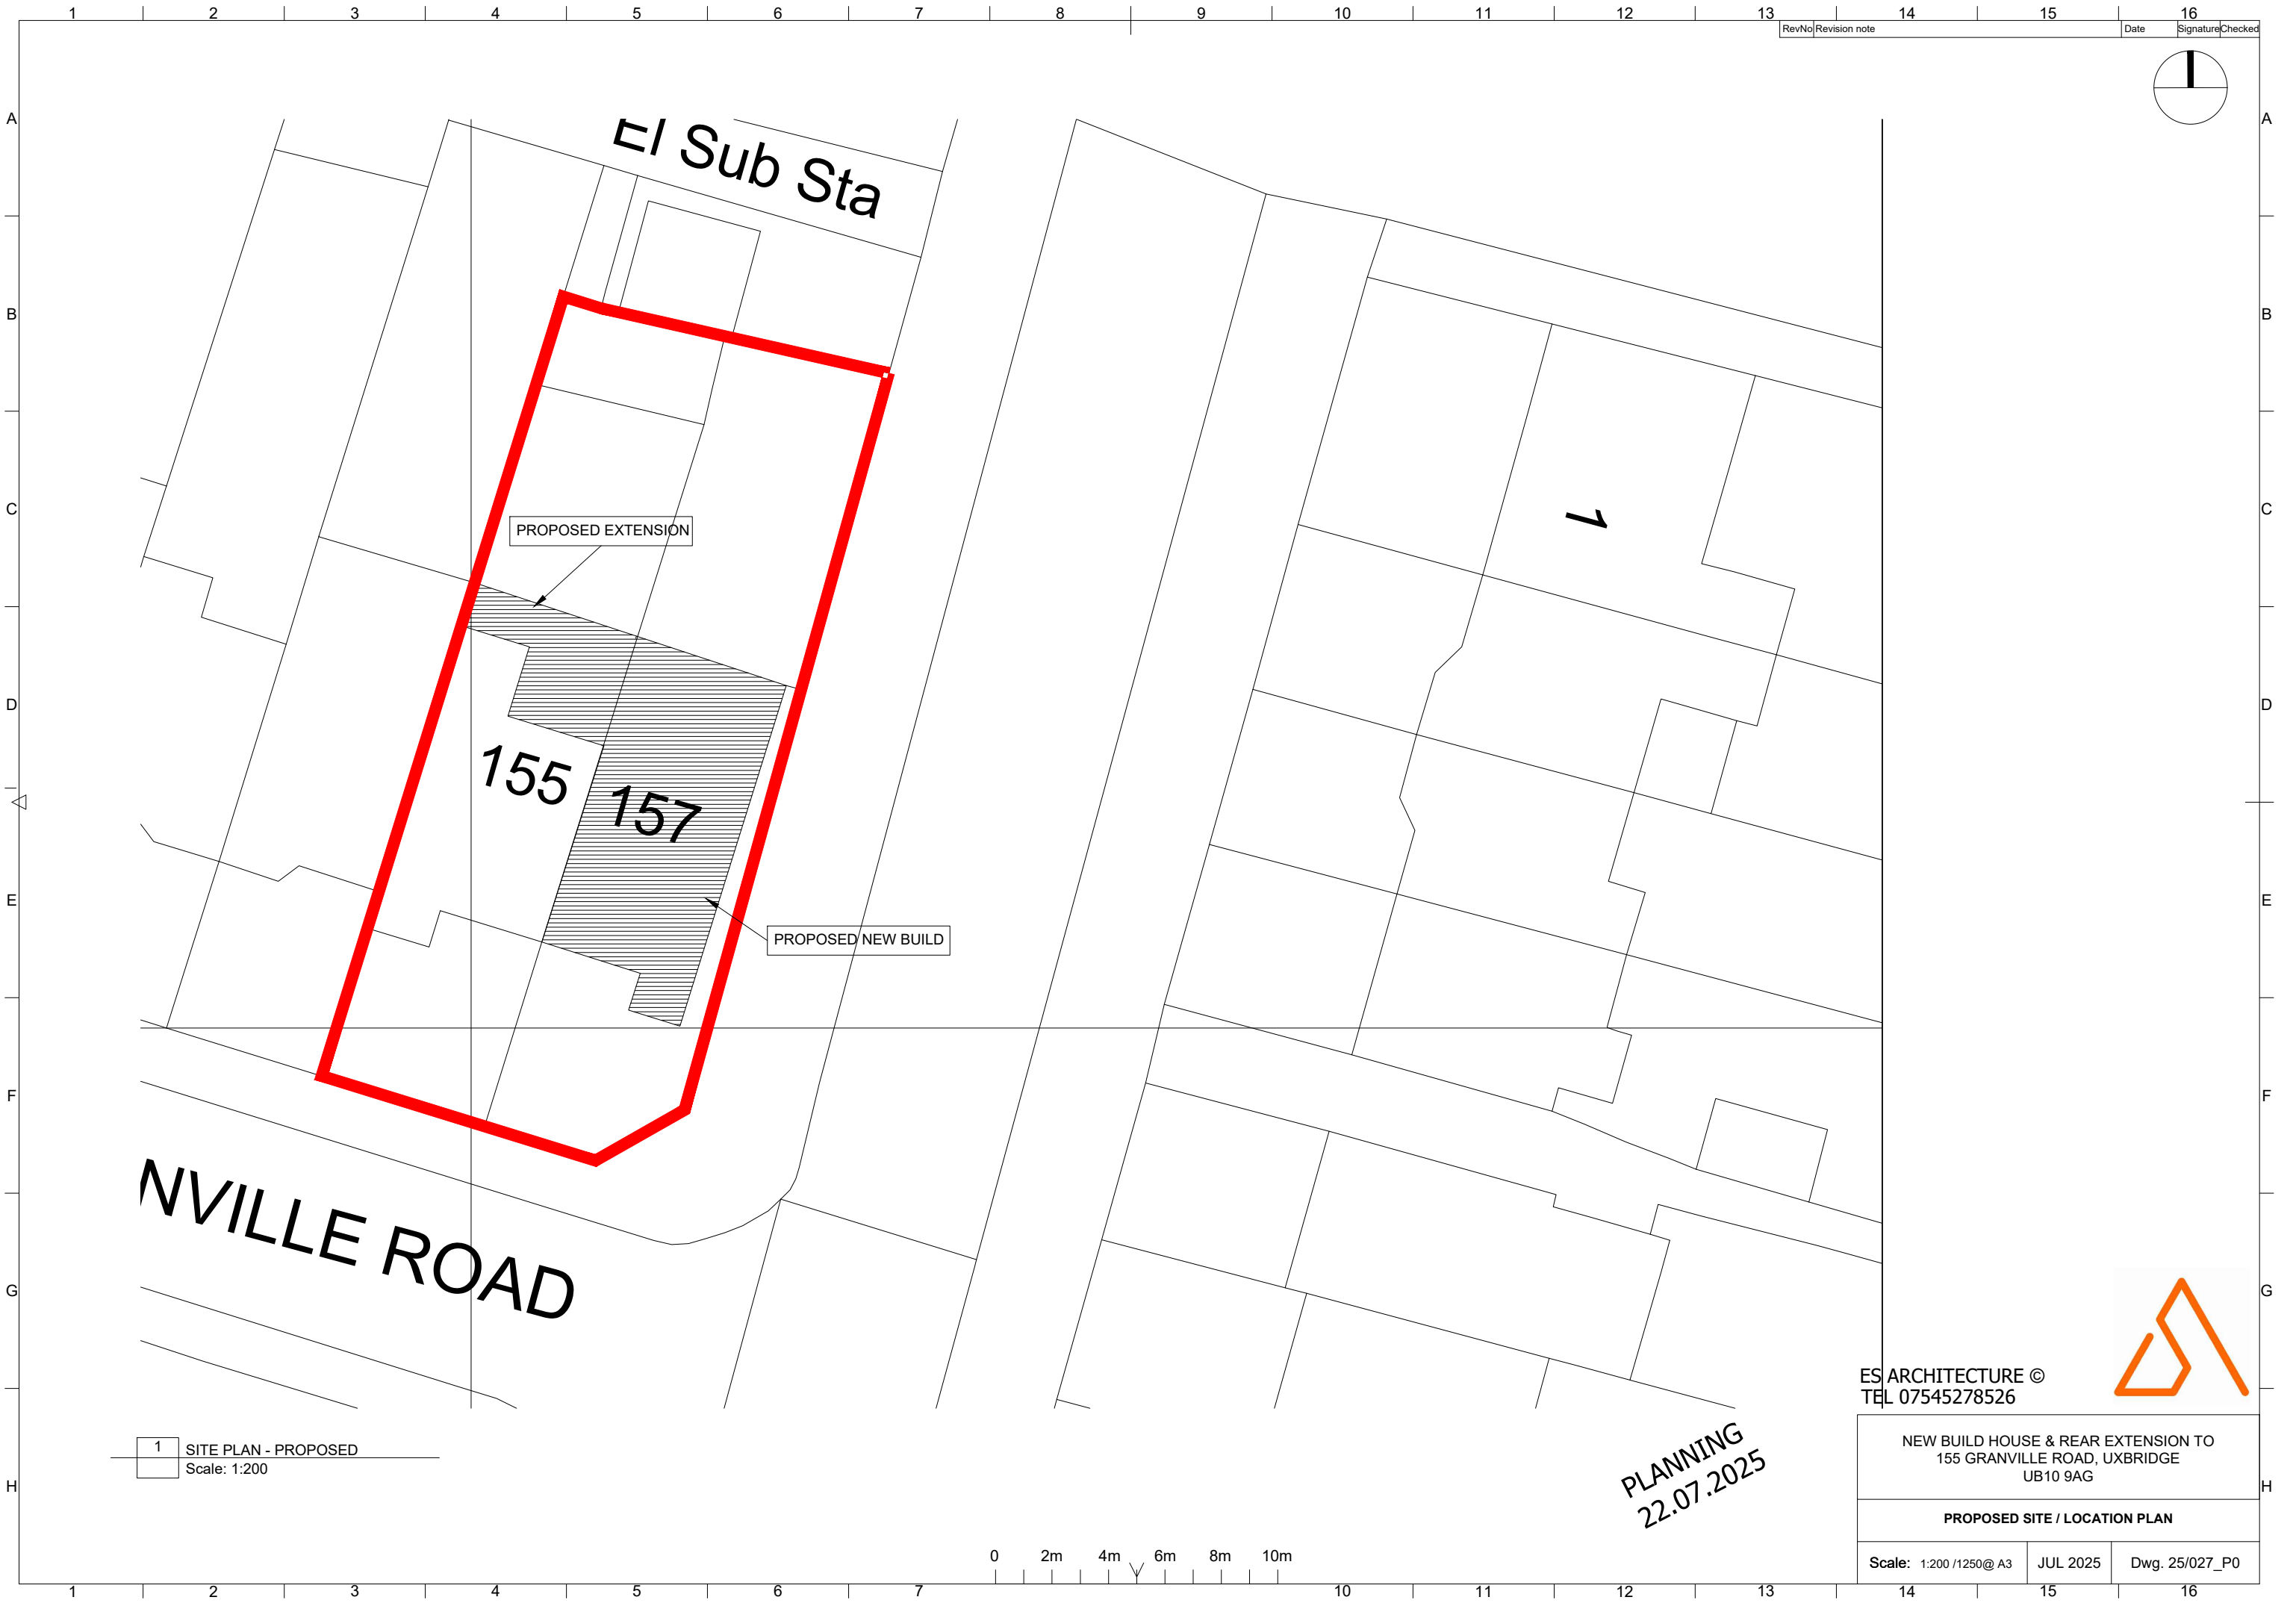

1 SITE PLAN - PROPOSED
Scale: 1:200

PLANNING
22.07.2025

ES ARCHITECTURE ©
TEL 07545278526



NEW BUILD HOUSE & REAR EXTENSION TO
155 GRANVILLE ROAD, UXBRIDGE
UB10 9AG

PROPOSED SITE / LOCATION PLAN

Scale: 1:200 /1250@ A3 JUL 2025 Dwg. 25/027_P0