


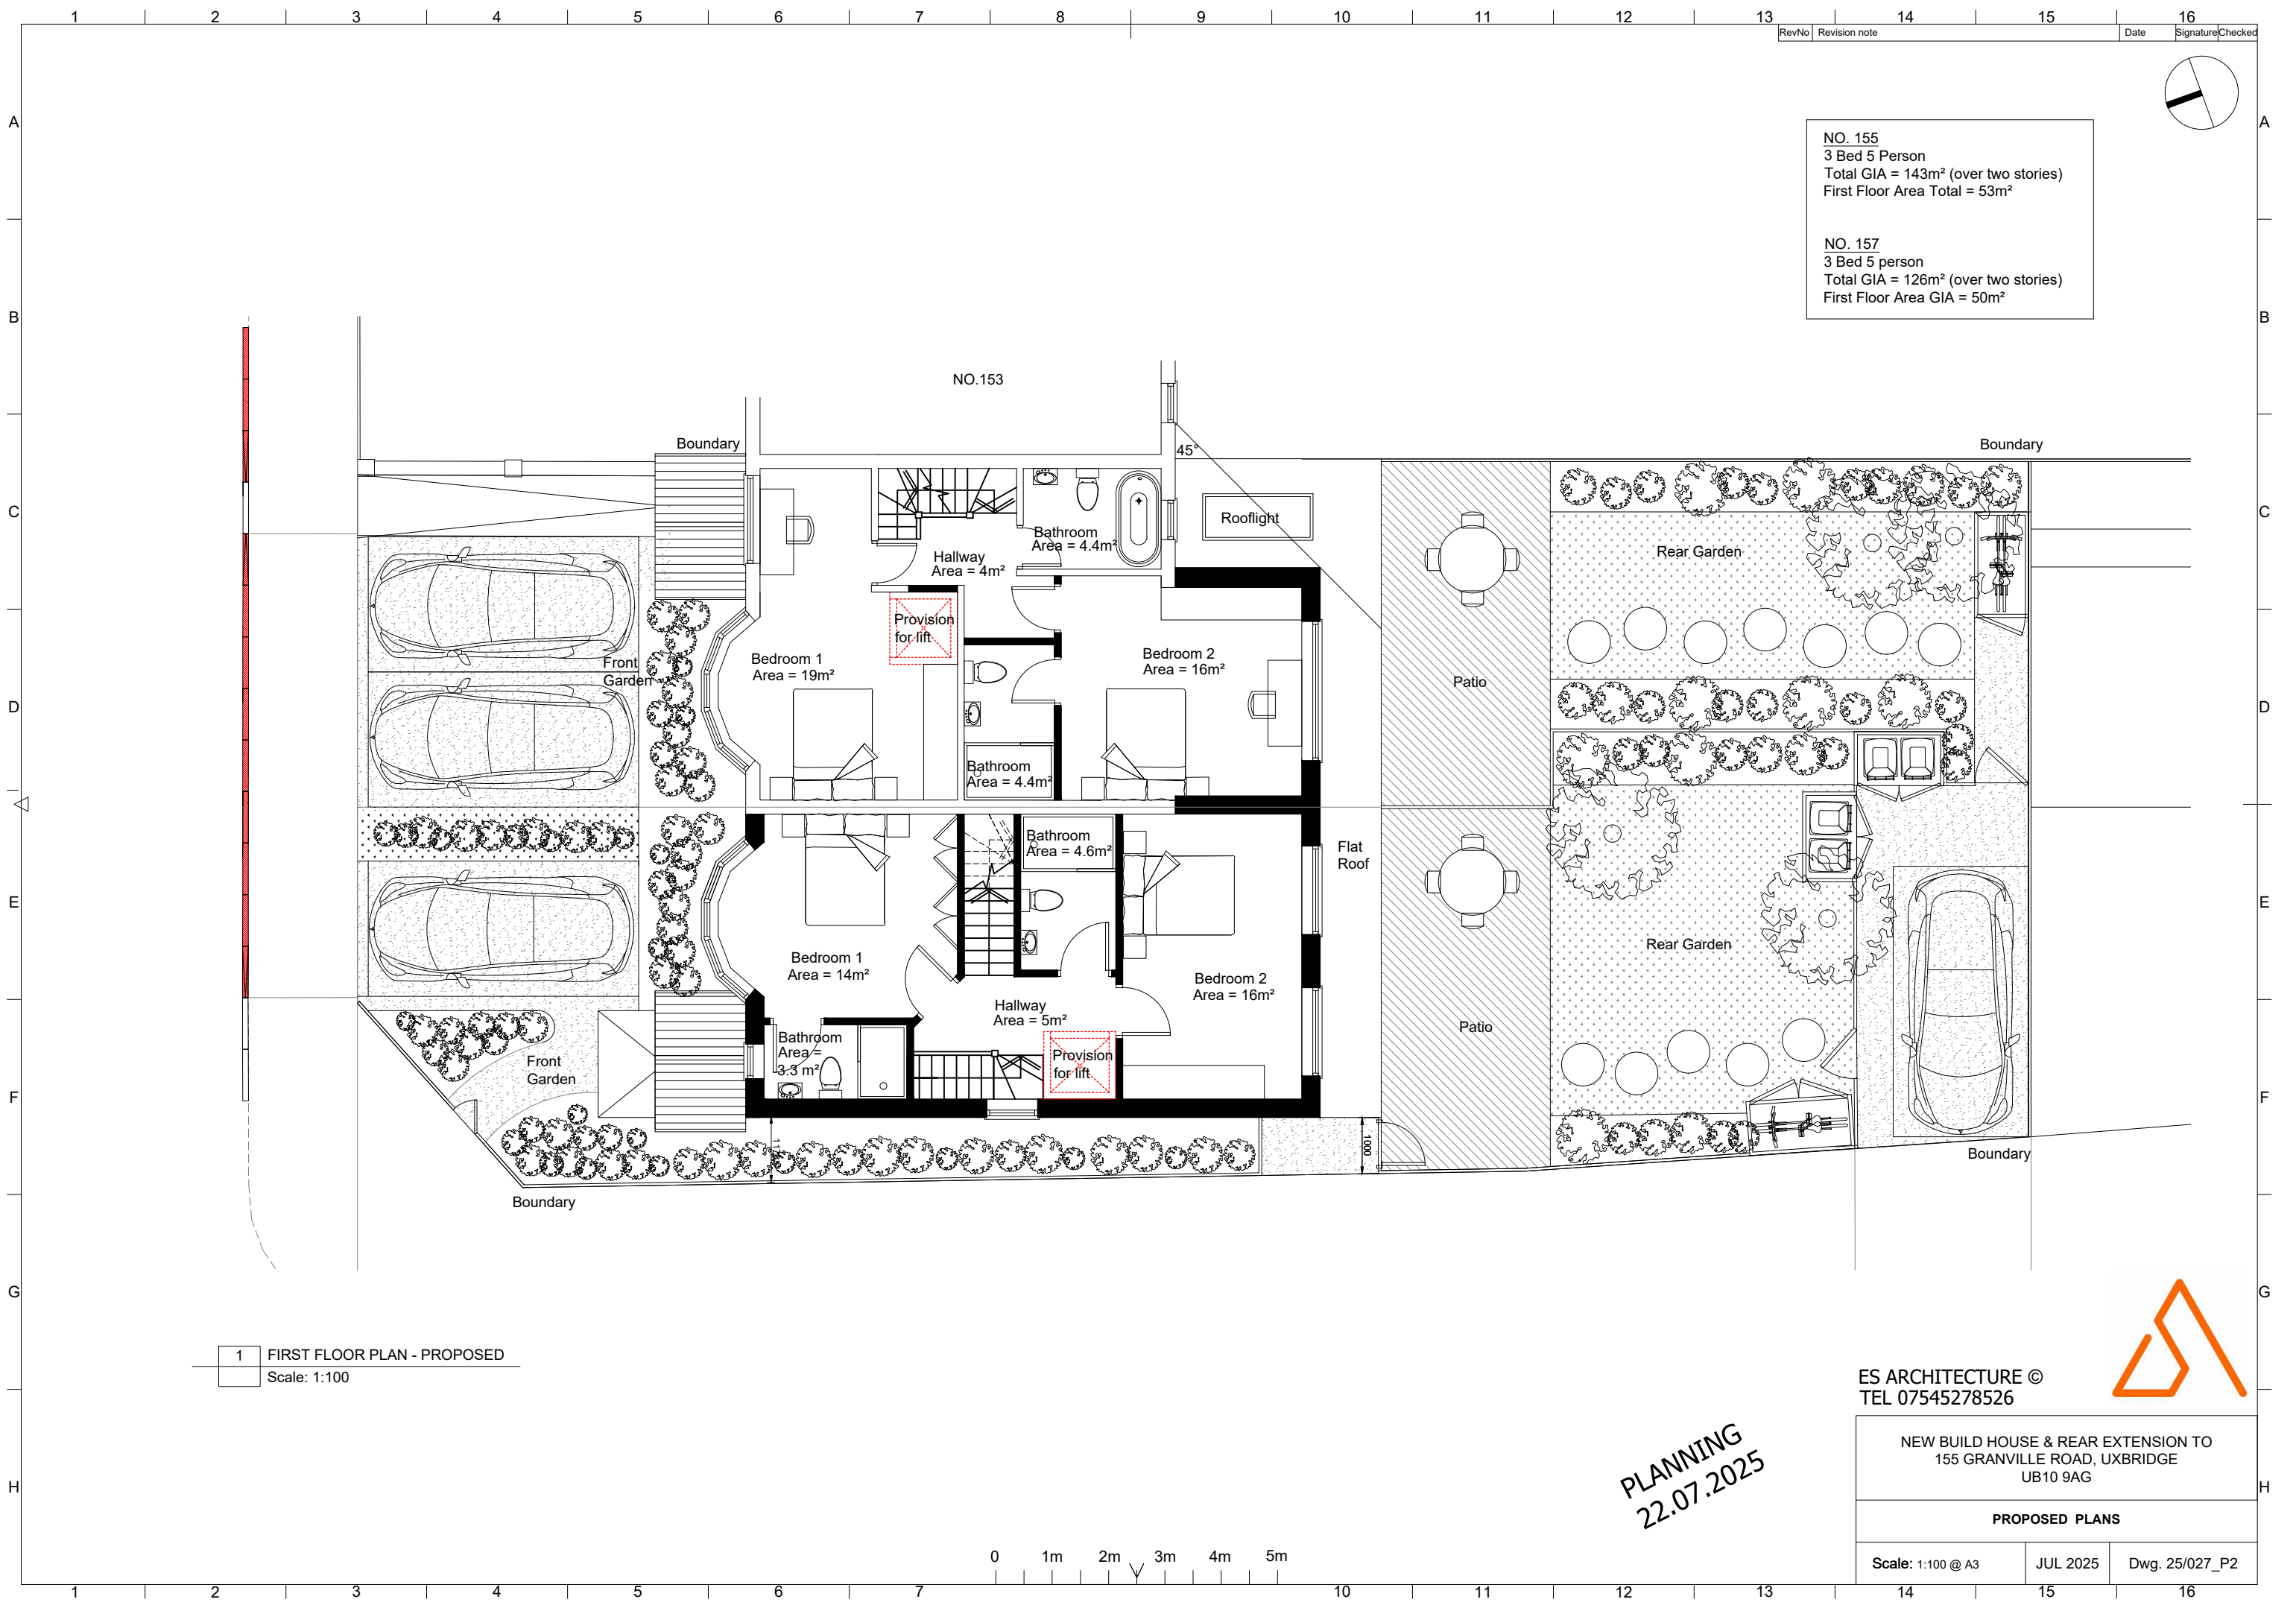

NO. 155
3 Bed 5 Person
Total GIA = 143m² (over two stories)
First Floor Area Total = 53m²

NO. 157
3 Bed 5 person
Total GIA = 126m² (over two stories)
First Floor Area GIA = 50m²

1 FIRST FLOOR PLAN - PROPOSED
Scale: 1:100

0 1m 2m 3m 4m 5m

PLANNING
22.07.2025

ES ARCHITECTURE ©
TEL 07545278526



NEW BUILD HOUSE & REAR EXTENSION TO
155 GRANVILLE ROAD, UXBRIDGE
UB10 9AG

PROPOSED PLANS

Scale: 1:100 @ A3 JUL 2025 Dwg. 25/027_P2