


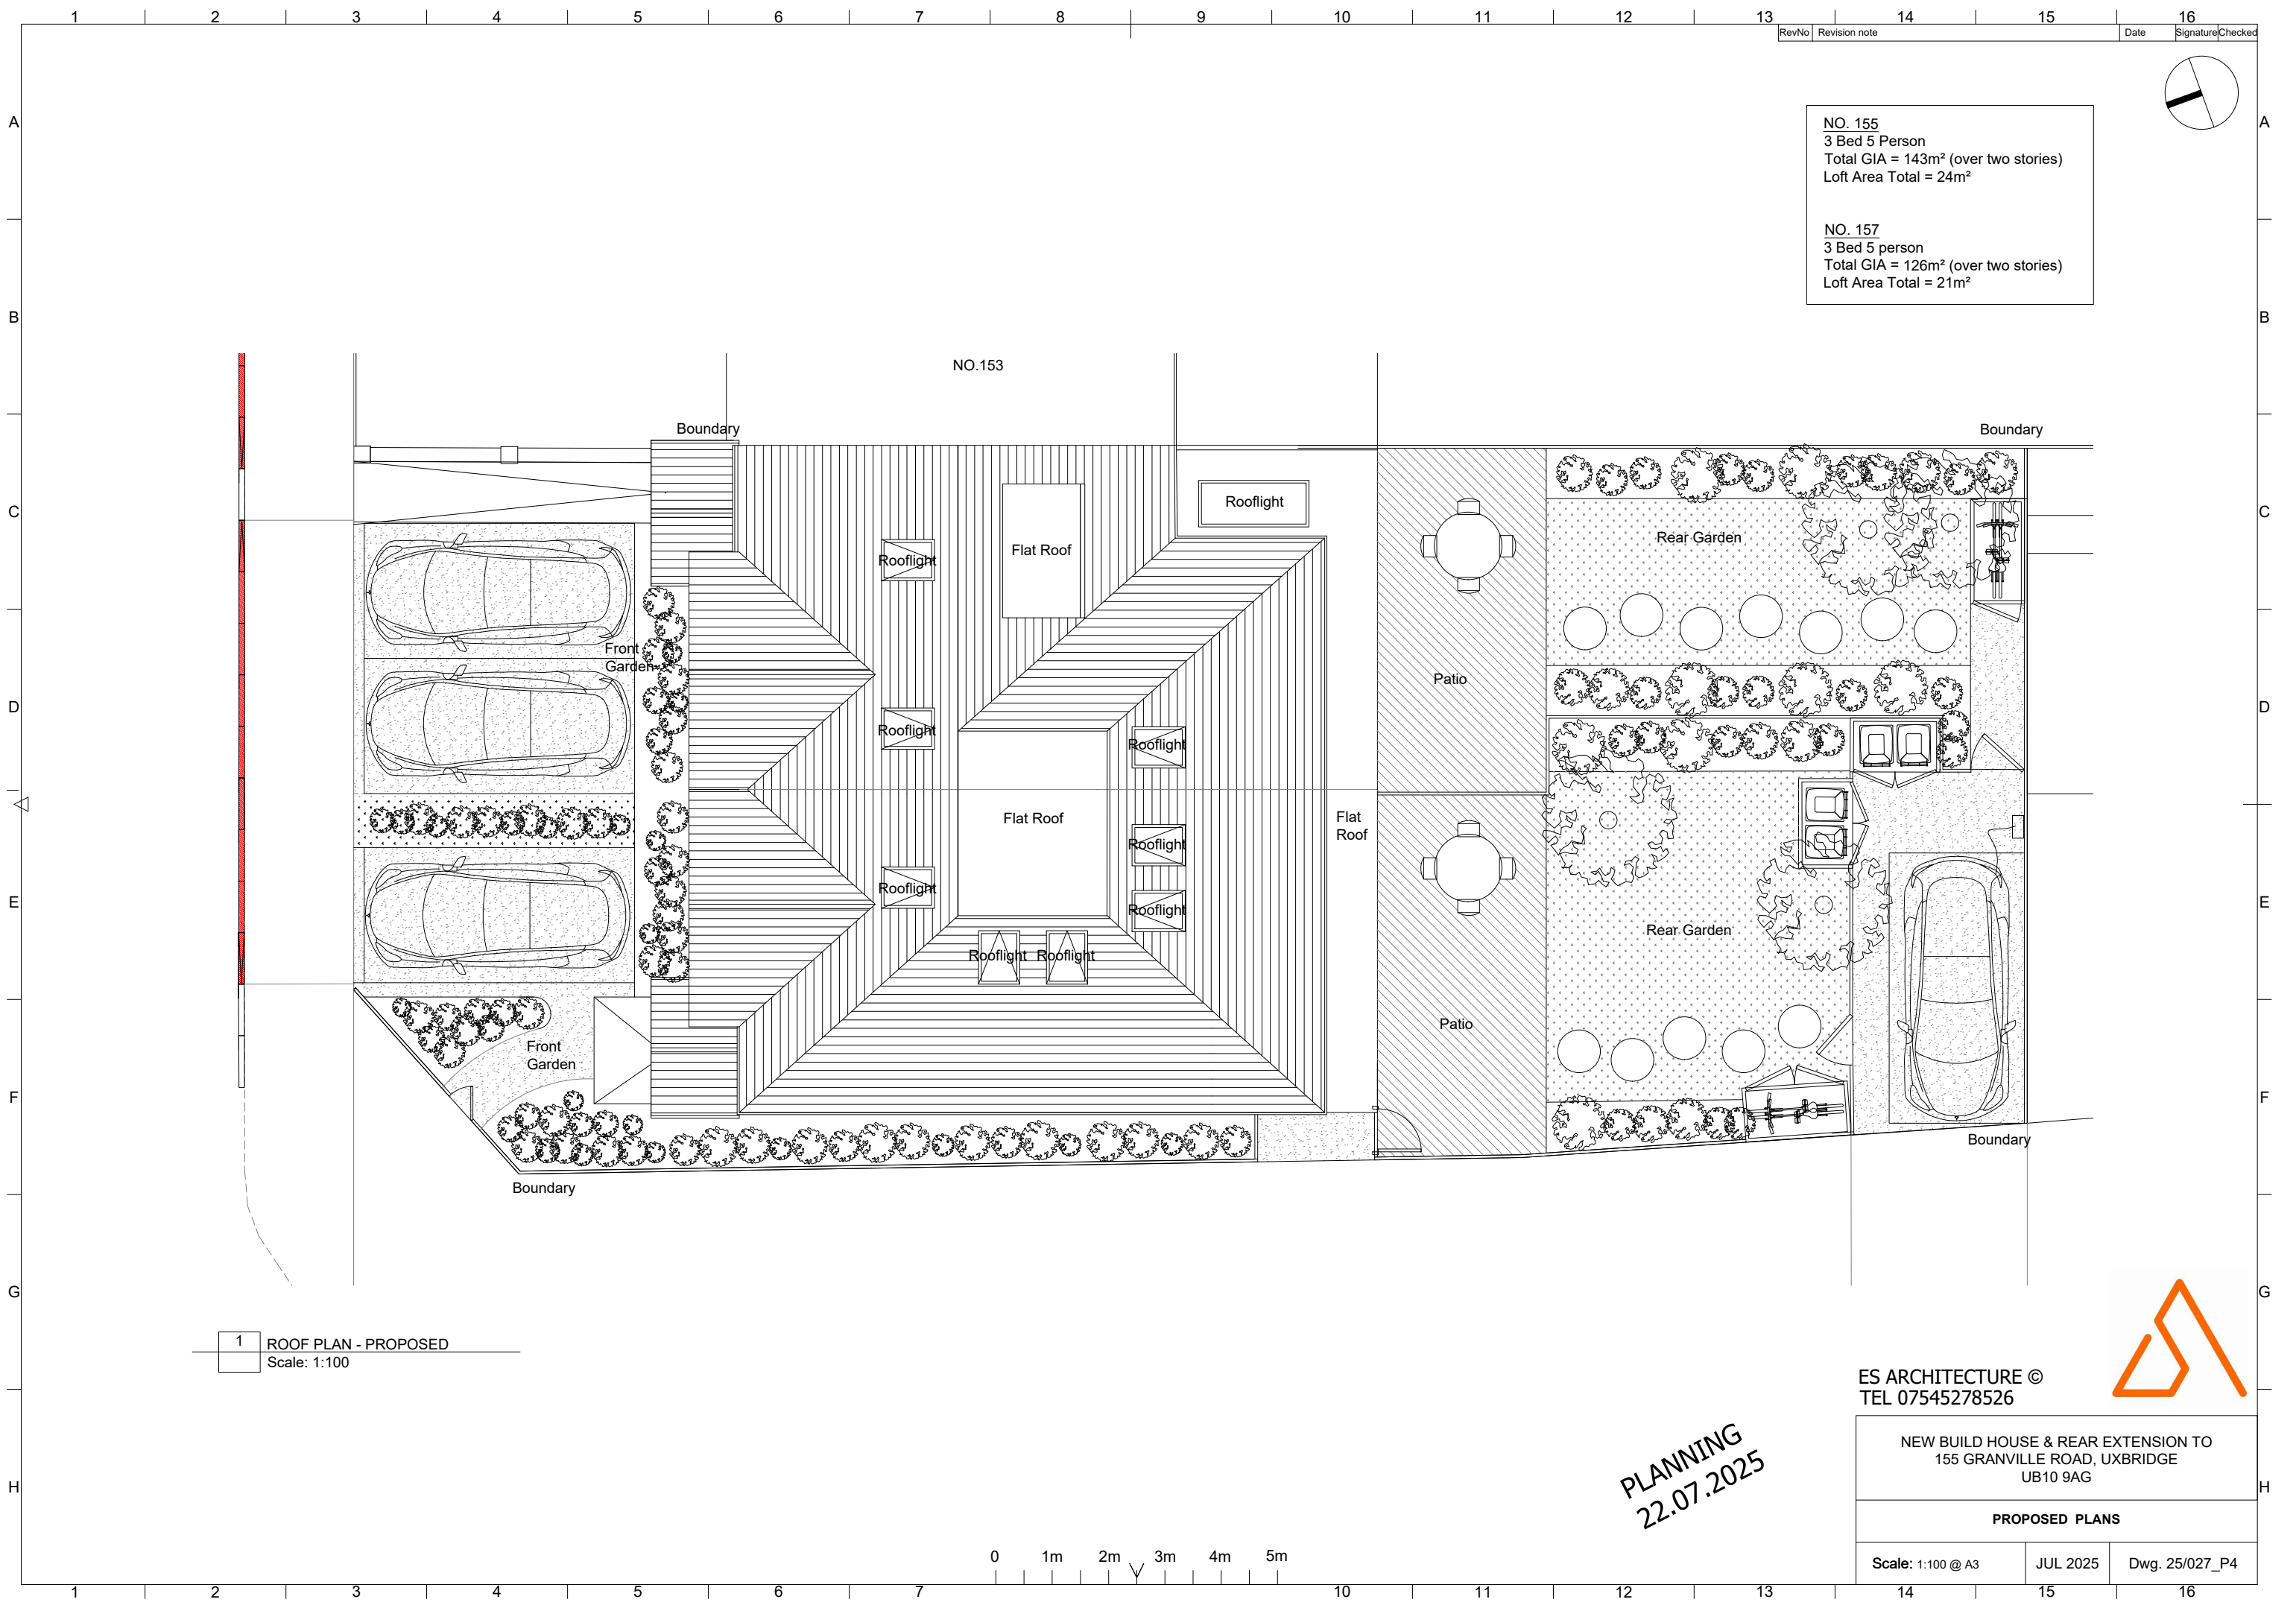

NO. 155
3 Bed 5 Person
Total GIA = 143m² (over two stories)
Loft Area Total = 24m²

NO. 157
3 Bed 5 person
Total GIA = 126m² (over two stories)
Loft Area Total = 21m²

1 ROOF PLAN - PROPOSED
Scale: 1:100

0 1m 2m 3m 4m 5m

PLANNING
22.07.2025

ES ARCHITECTURE ©
TEL 07545278526



NEW BUILD HOUSE & REAR EXTENSION TO
155 GRANVILLE ROAD, UXBRIDGE
UB10 9AG

PROPOSED PLANS

Scale: 1:100 @ A3

JUL 2025

Dwg. 25/027_P4