


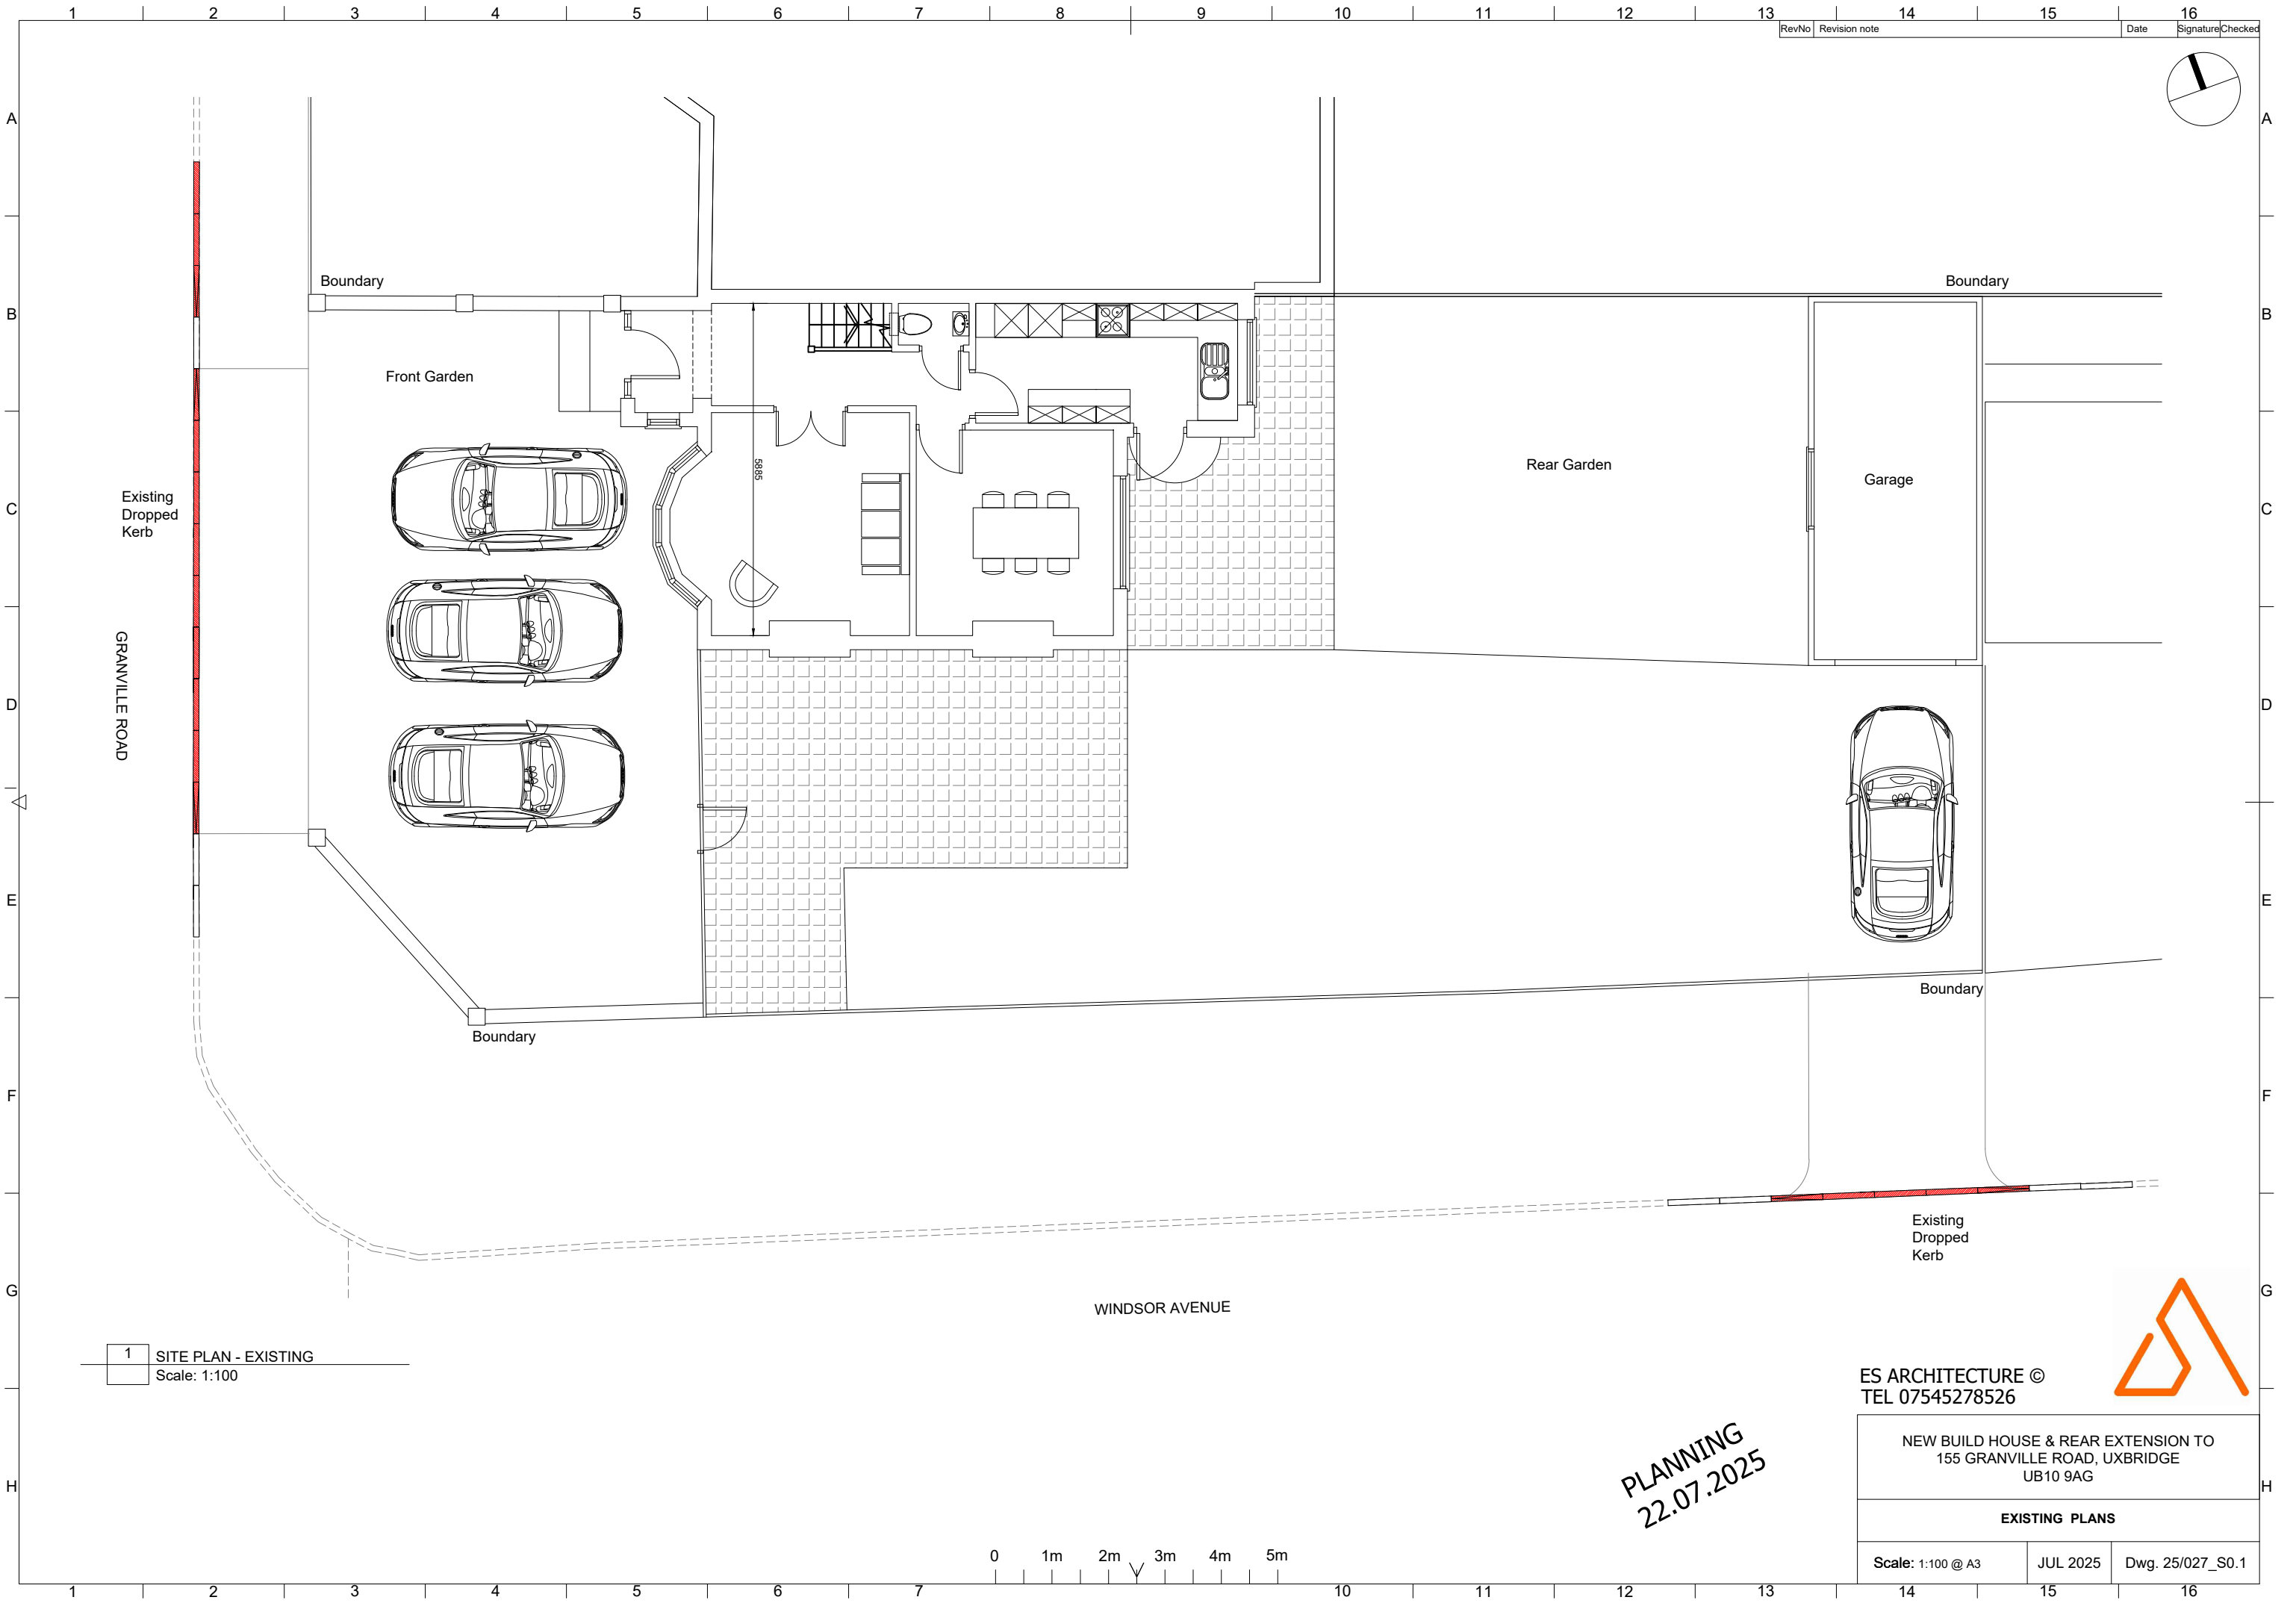

RevNo	Revision note	Date	Signature	Checked
-------	---------------	------	-----------	---------

Existing
Dropped
Kerb

GRANVILLE ROAD

Front Garden

Rear Garden

Garage

Boundary

Boundary

Existing
Dropped
Kerb

WINDSOR AVENUE

1	SITE PLAN - EXISTING
Scale: 1:100	

ES ARCHITECTURE ©
TEL 07545278526



NEW BUILD HOUSE & REAR EXTENSION TO
155 GRANVILLE ROAD, UXBRIDGE
UB10 9AG

EXISTING PLANS

Scale: 1:100 @ A3	JUL 2025	Dwg. 25/027_S0.1
-------------------	----------	------------------

PLANNING
22.07.2025

0 1m 2m 3m 4m 5m