




1 Front Elevation - Existing
Scale: 1:50

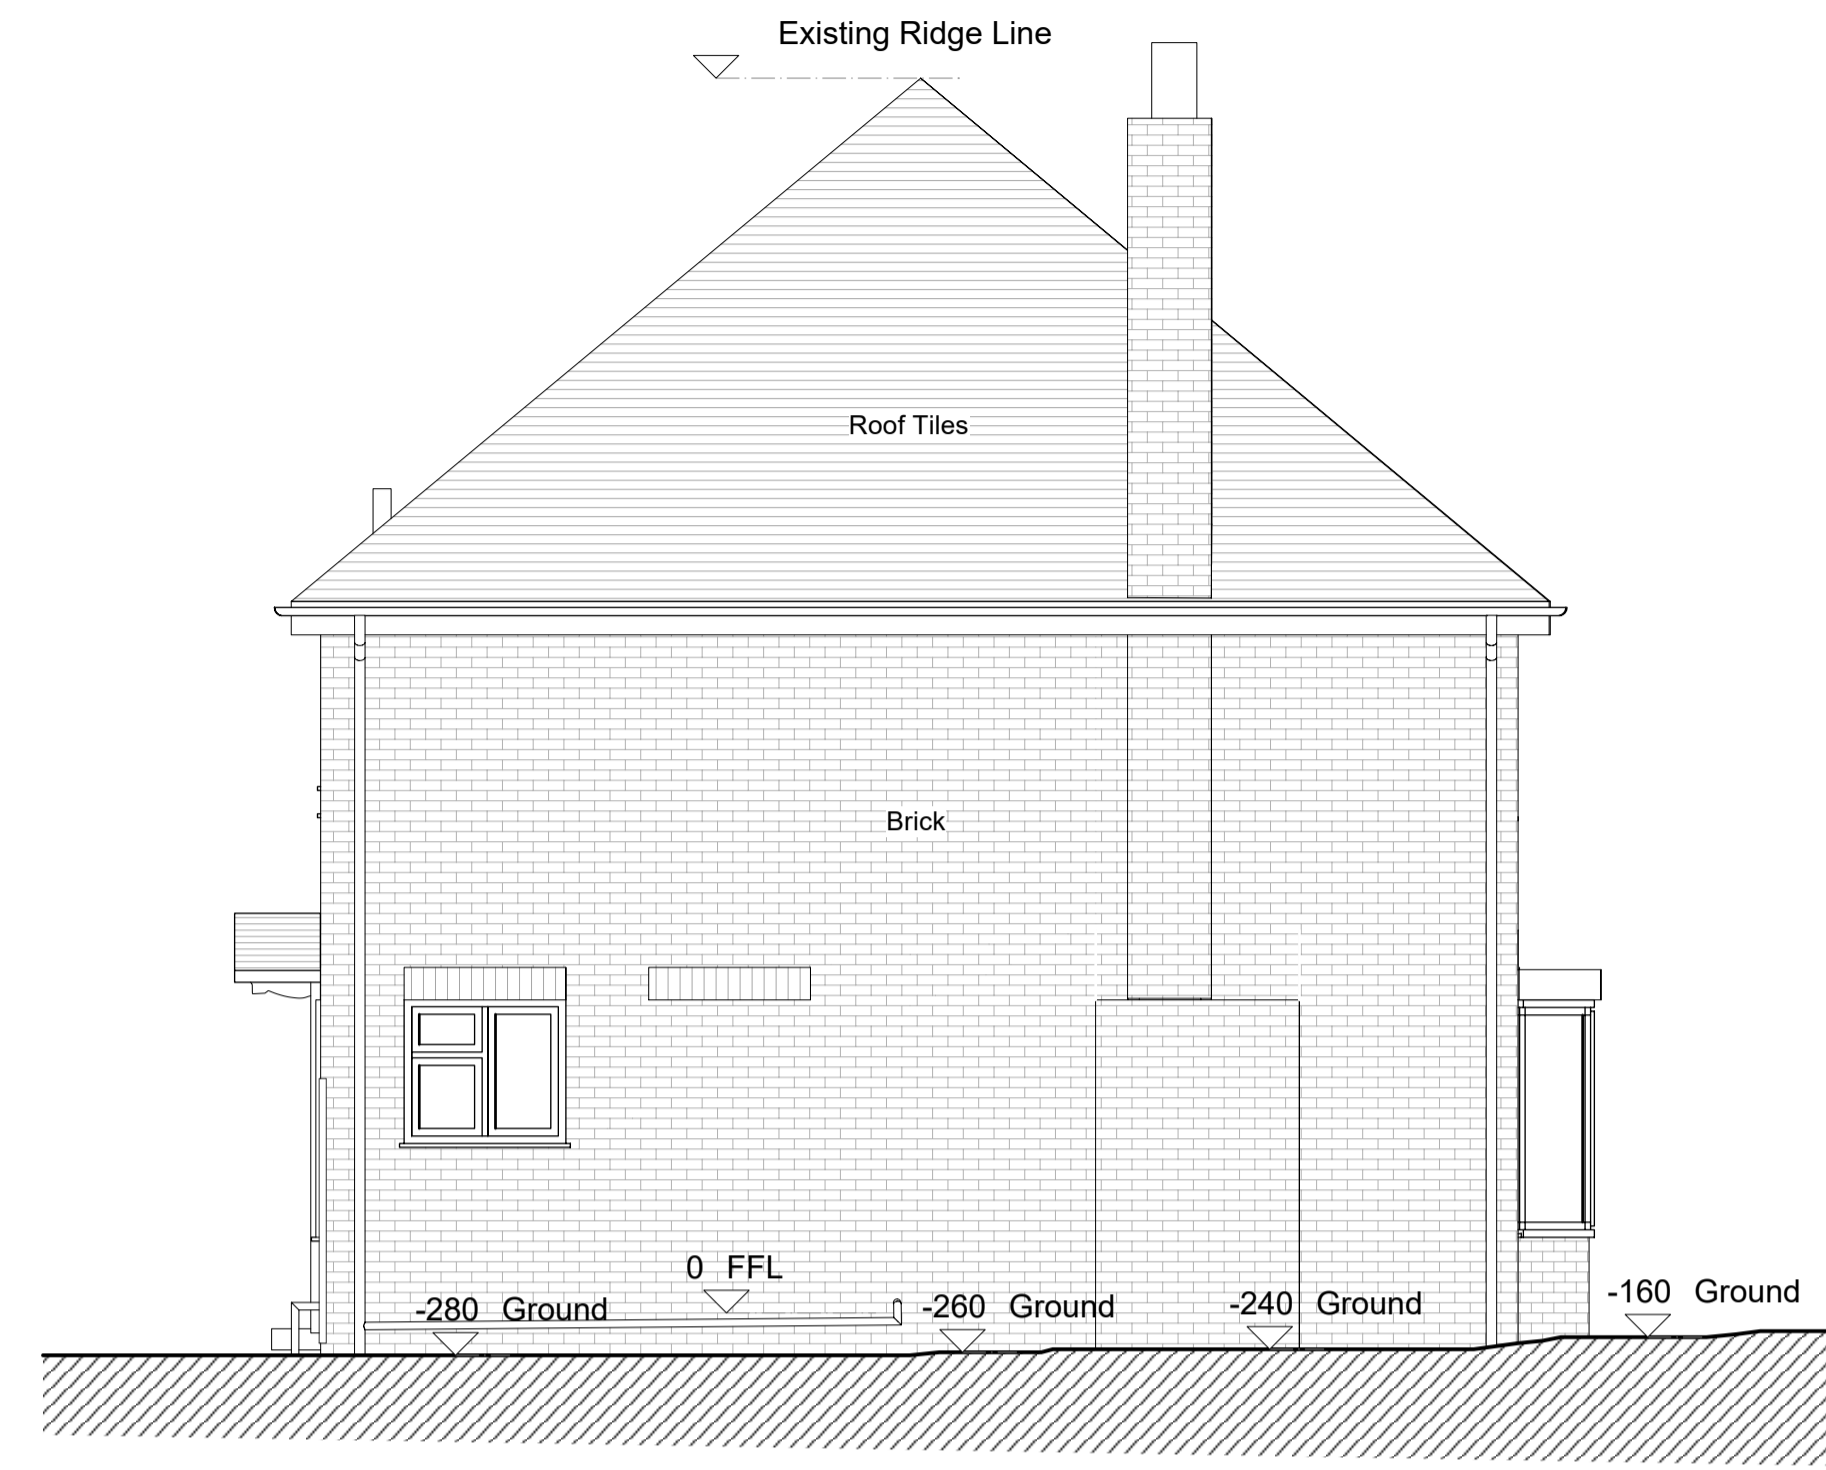

3 Side Elevation - Existing
Scale: 1:50

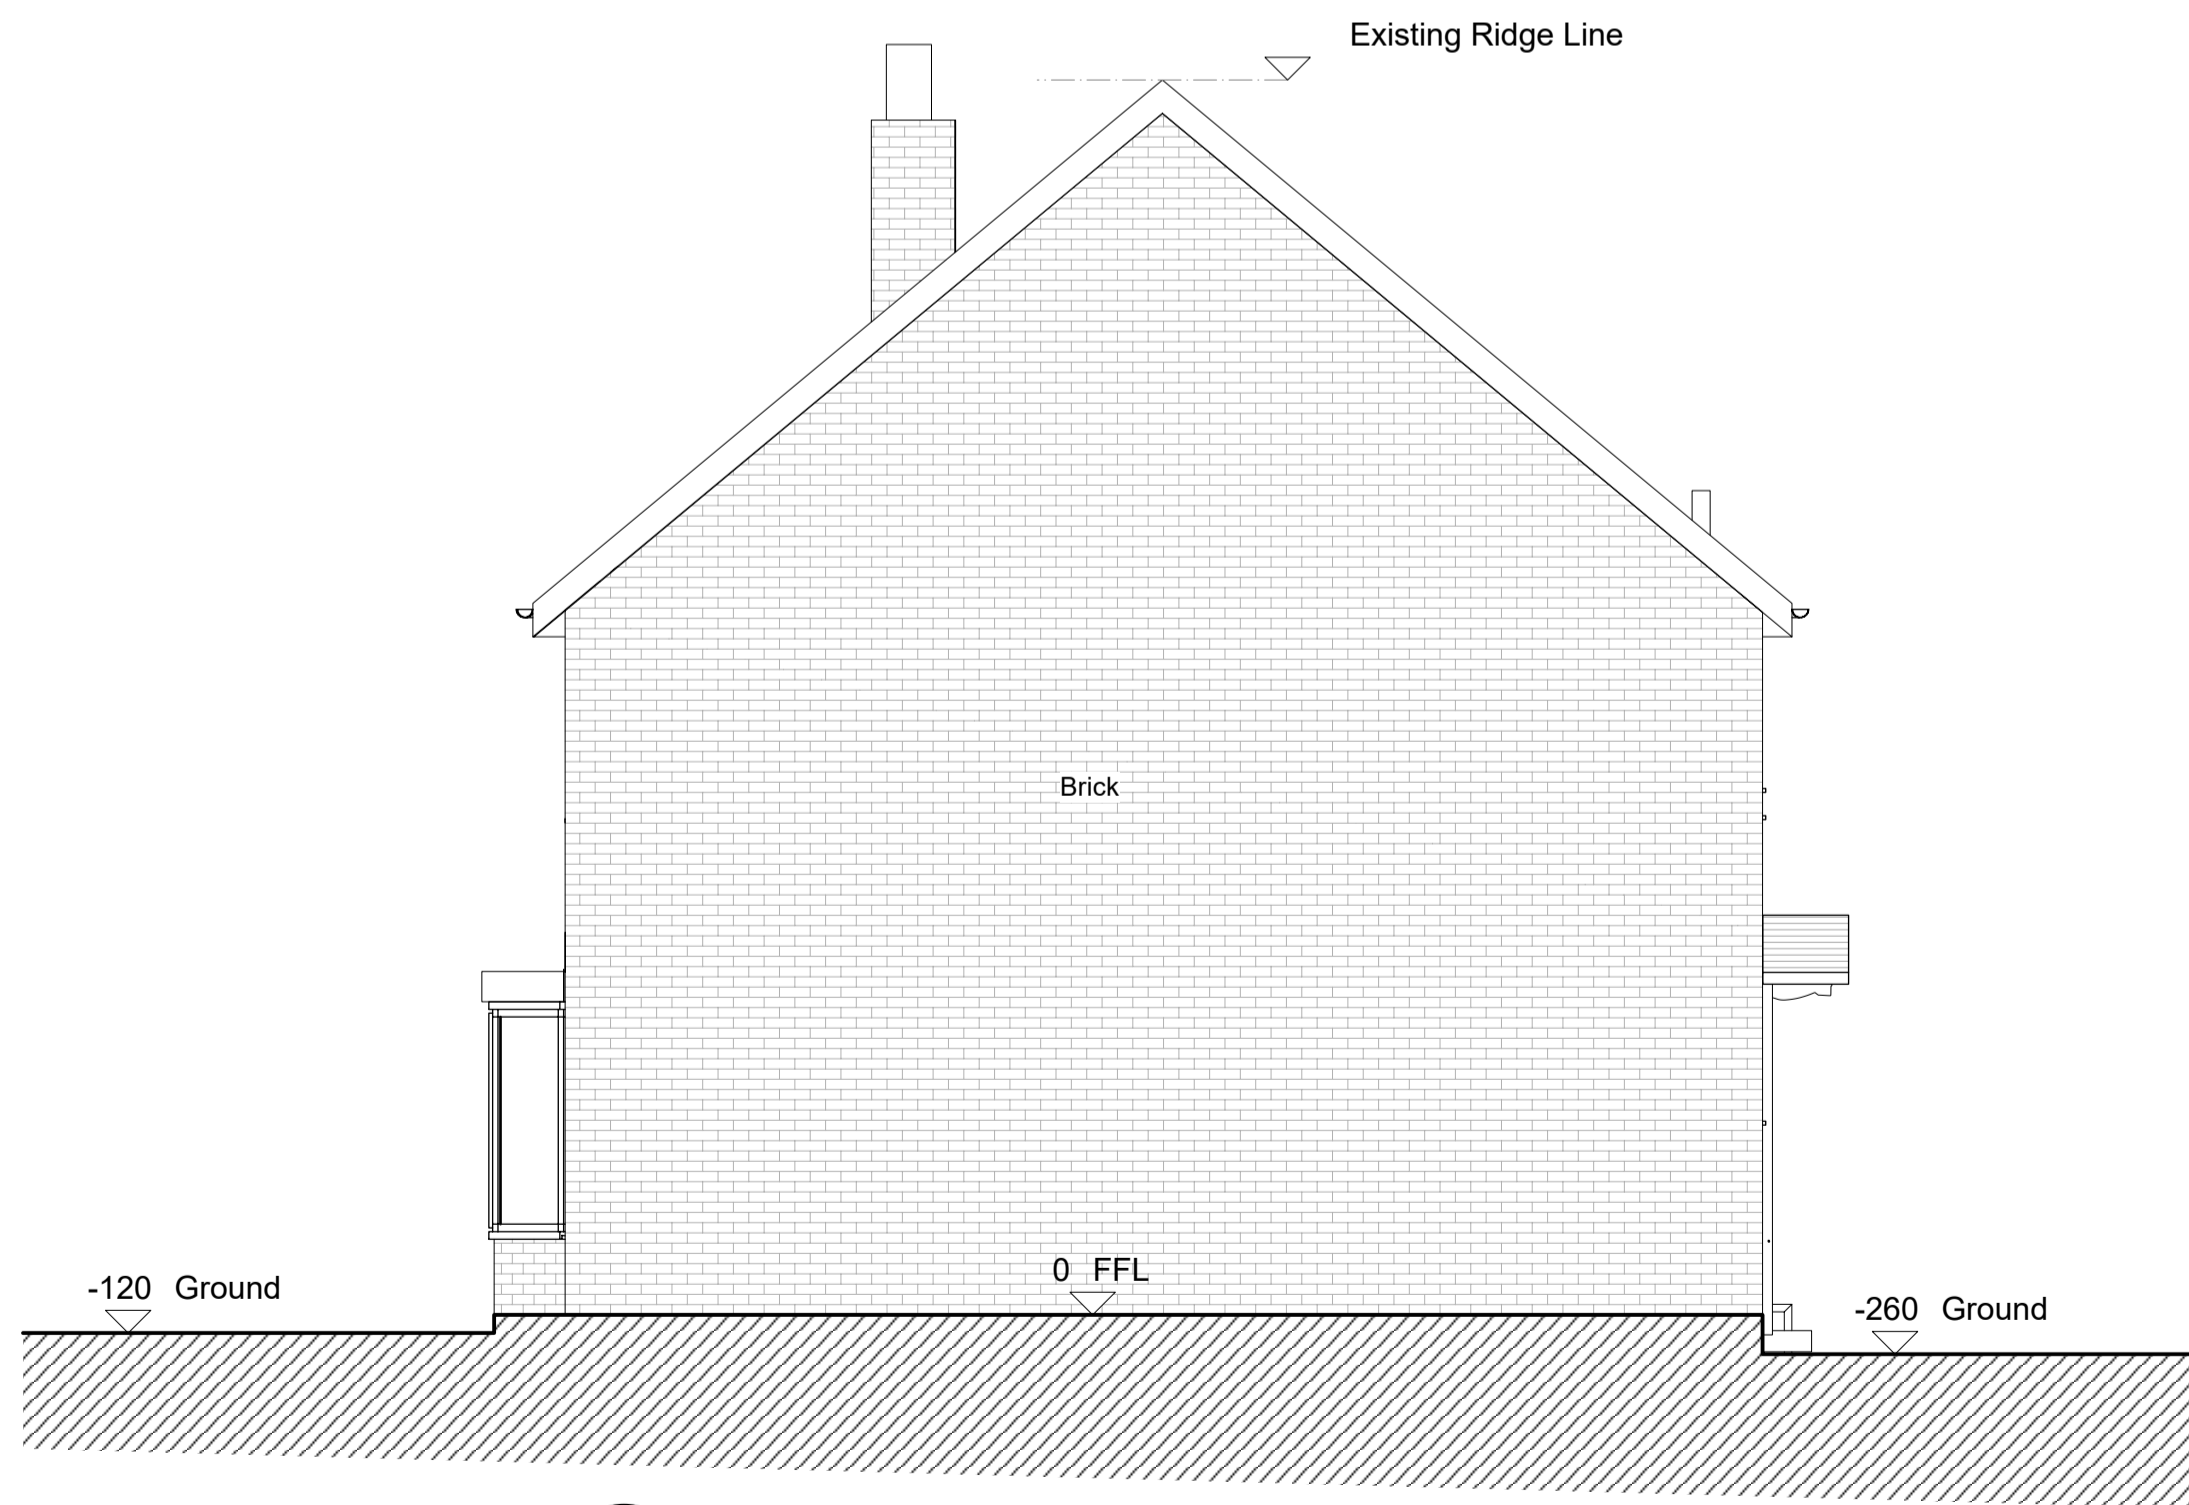

2 Side Elevation - Existing
Scale: 1:50

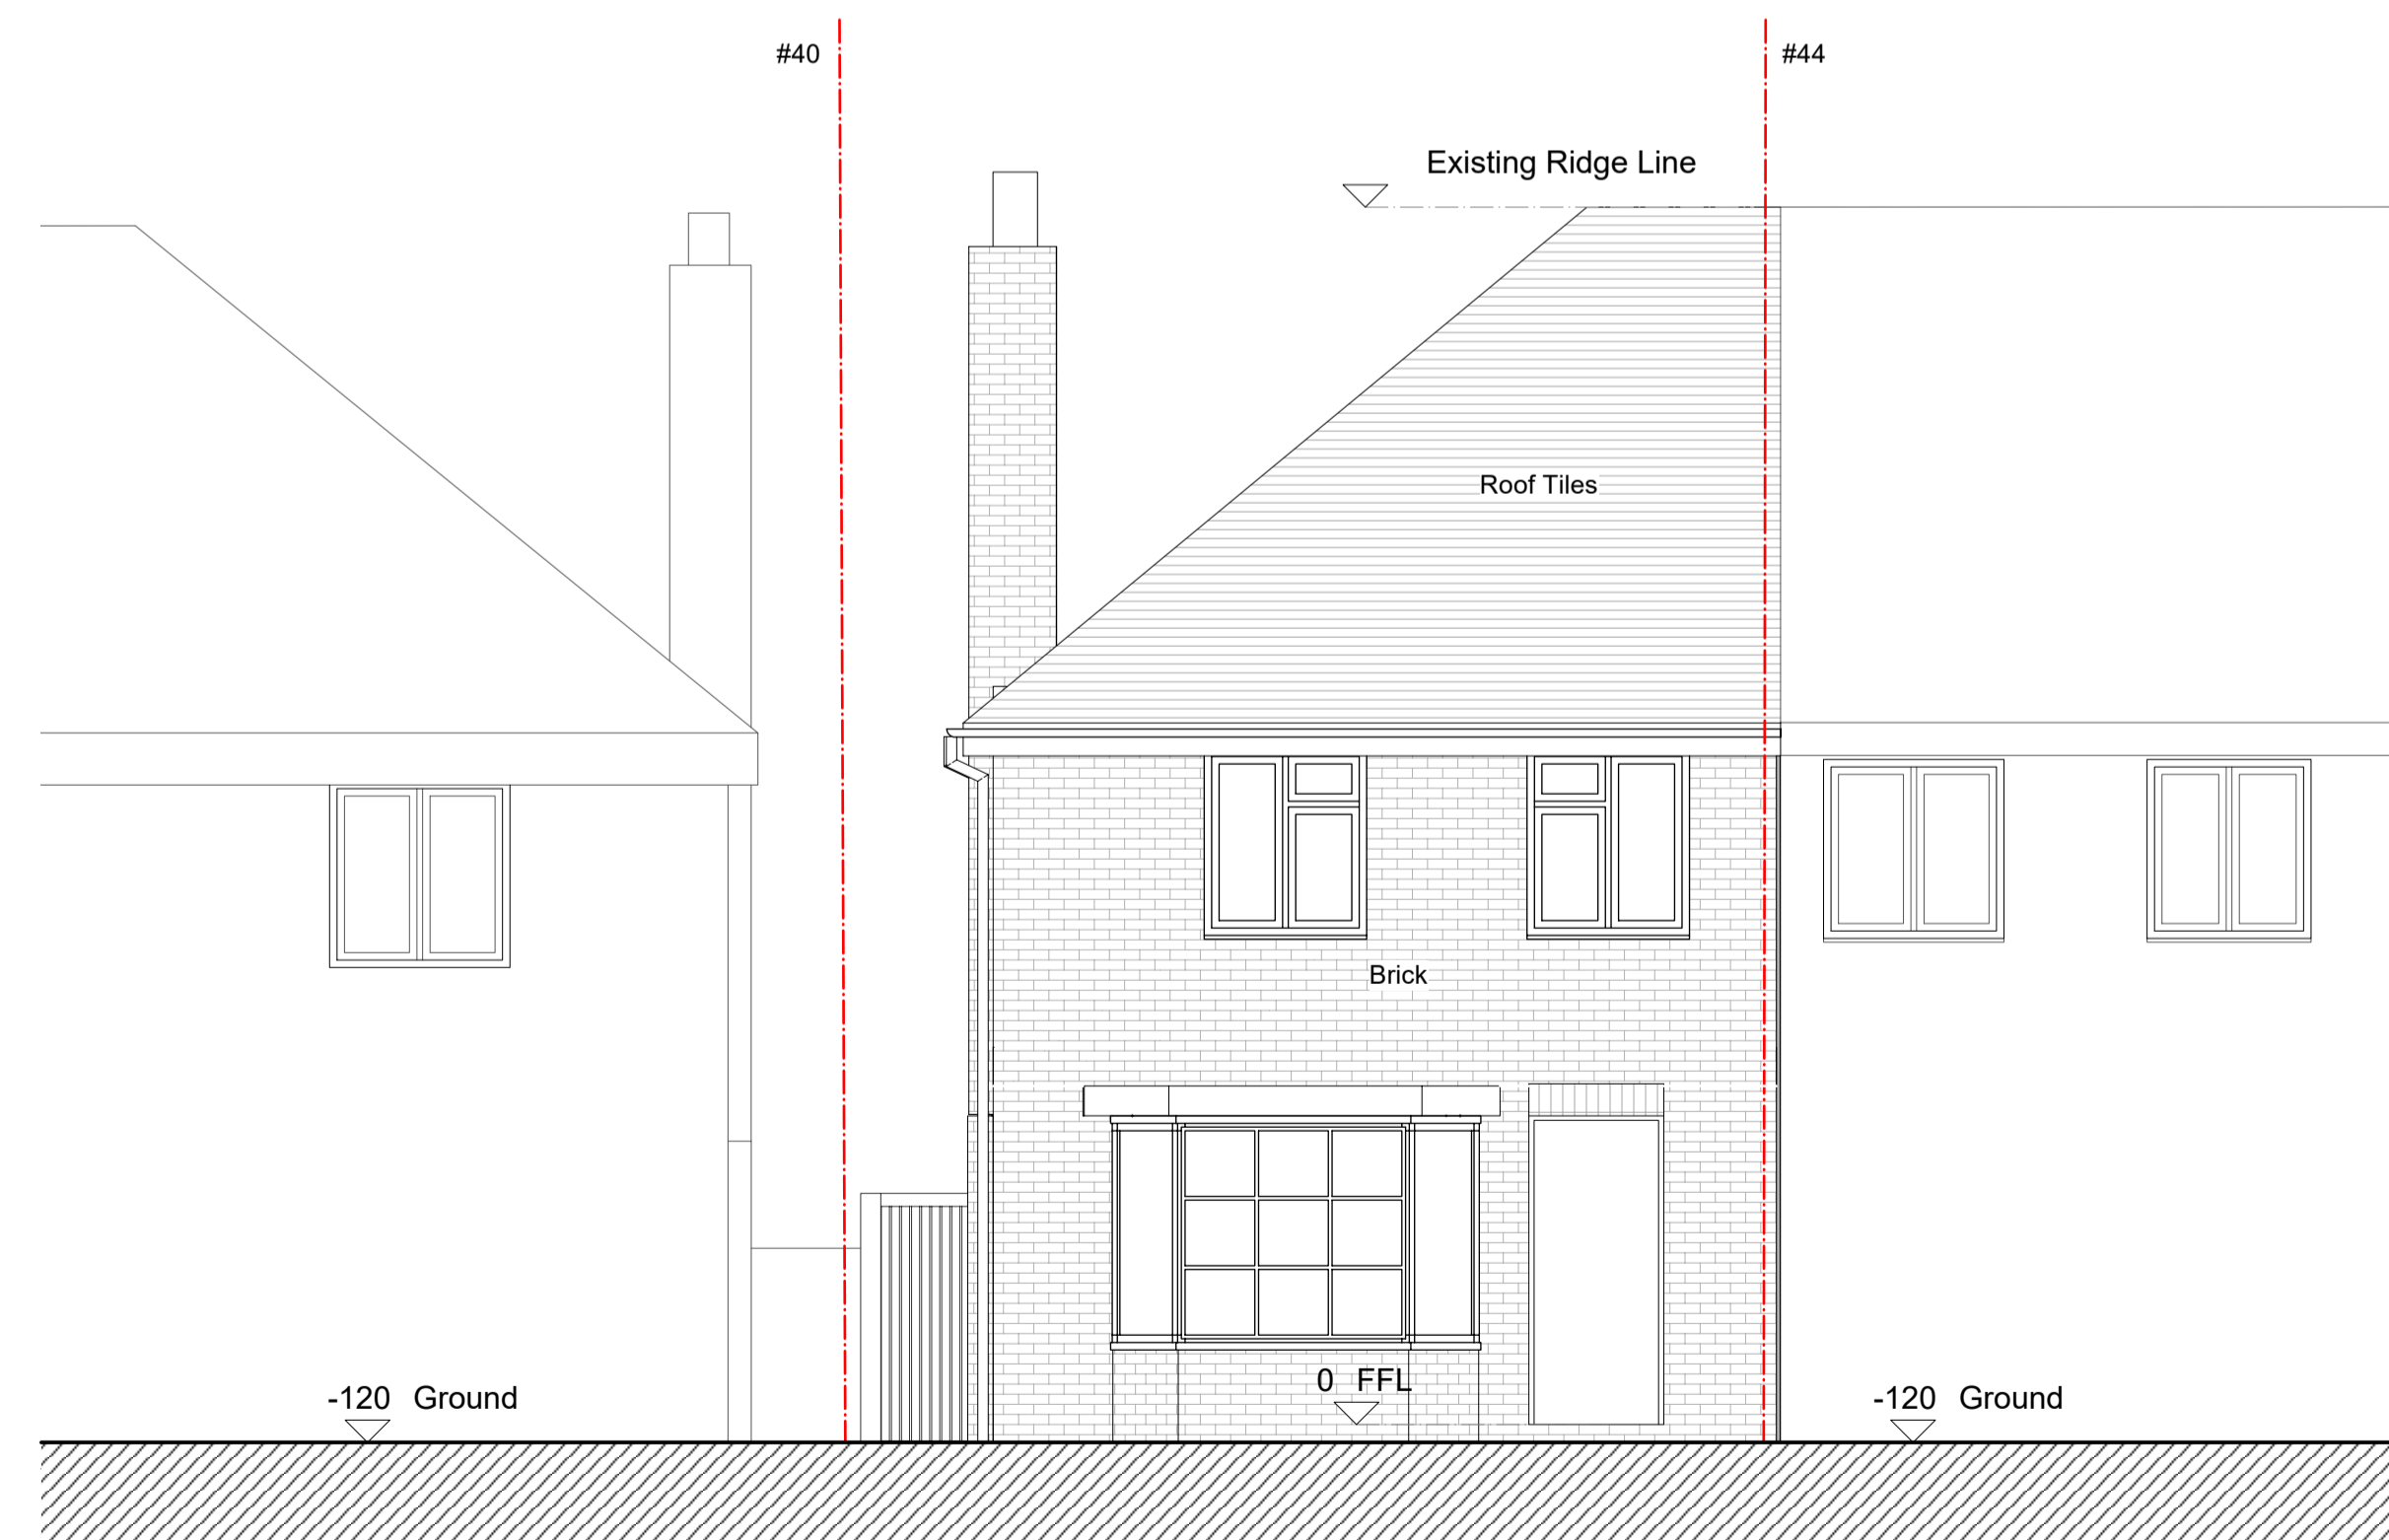

4 Rear Elevation - Existing
Scale: 1:50

- Notes:
- Use figure dimensions only
 - Do not scale from this drawing
 - Issued for purpose indicated only. This is not for construction
 - All dimensions to be checked on site
 - Architect to be notified of any discrepancies before construction commences
 - Structural and services information is indicative only
 - Refer to consultants' drawings and specification for details and setting out
 - All work and materials to be in accordance with current applicable statutory legislation and to comply with all relevant codes of practice and British and European Standards
 - Information gained from this drawing is the sole copyright of Livewell Architecture and should not be copied or reproduced without prior permission

No.	Date	Revision Notes

Architect



LIVWELL ARCHITECTURE
 info@livewellarchitecture.co.uk
 www.livewellarchitecture.co.uk
 07915 906393

RIBA #
Chartered Practice

Client
Project Address 42 The Sigers HA5 2QH

Sheet Title
Elevations - Existing

Scale @ A1 1:50	Status PLANNING
Drawn By SK	Checked By CL
Date 28/01/2026	Revision
Project Ref 2025.09-42TS	Drawing Number 200