



1 Ground Floor Plan - Existing  
Scale: 1:50

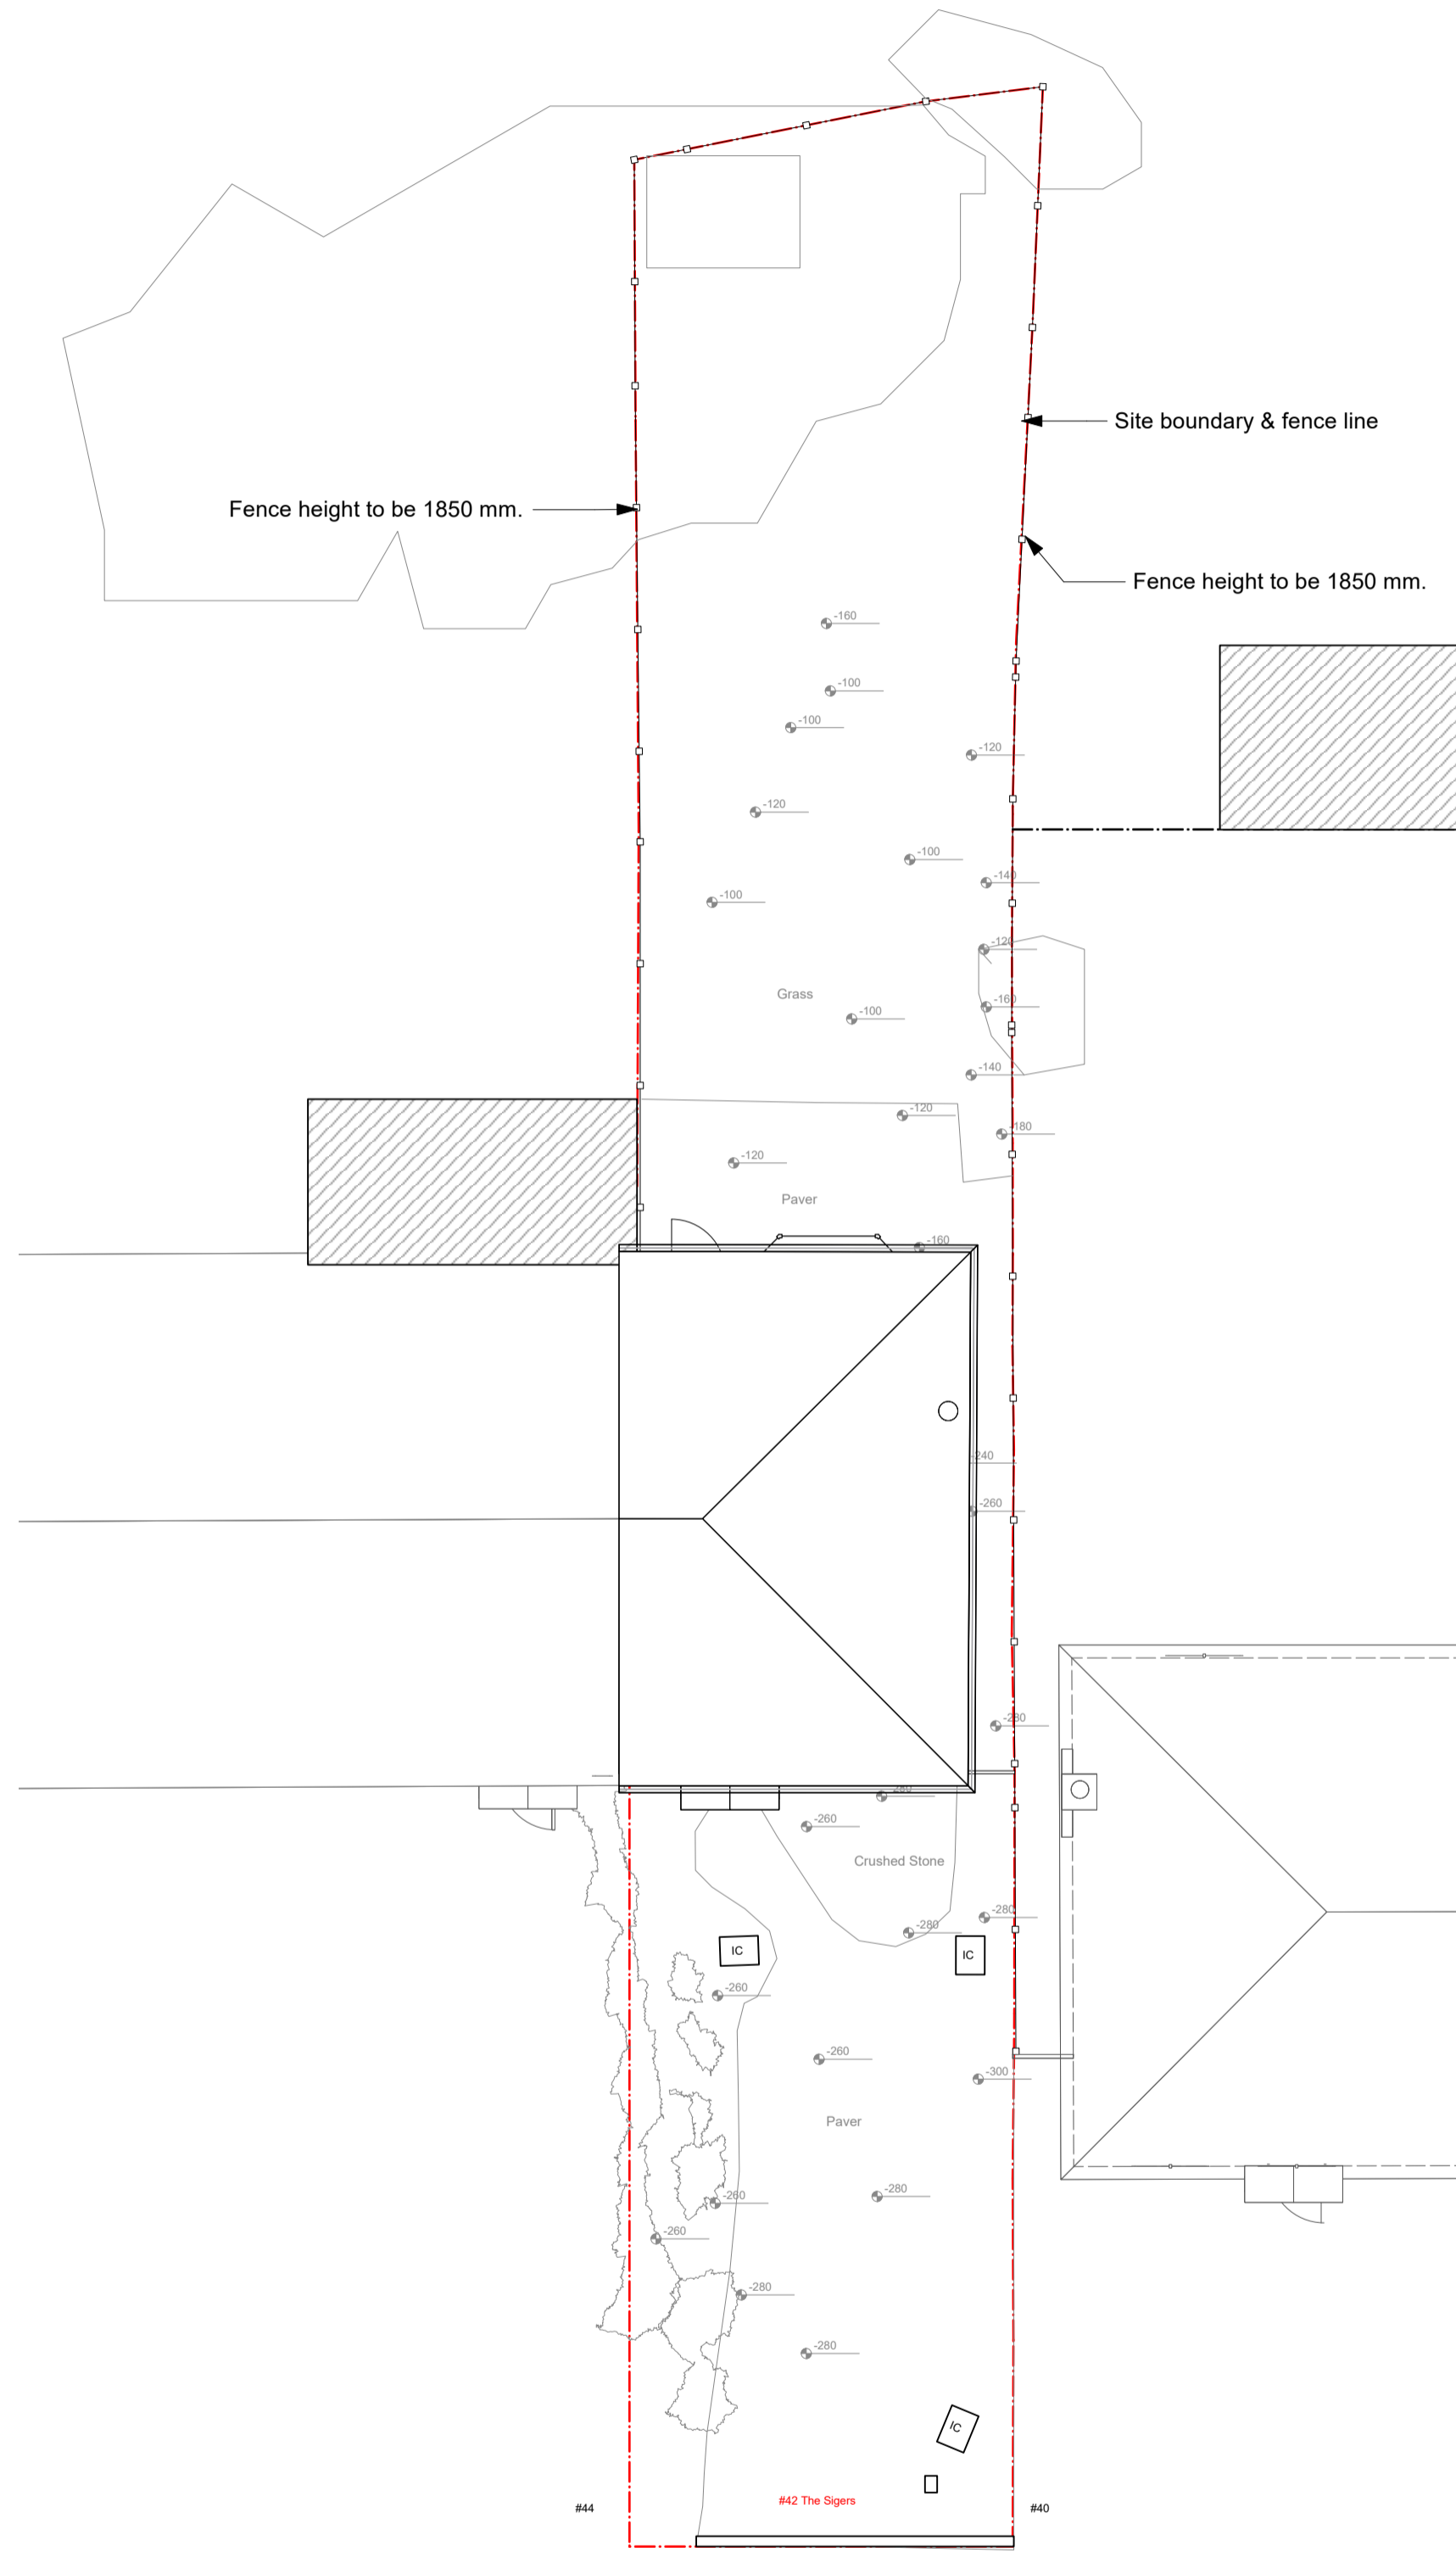

5 Site plan - Existing  
Scale: 1:100

- Notes:
- Use figure dimensions only
  - Do not scale from this drawing
  - Issued for purpose indicated only. This is not for construction
  - All dimensions to be checked on site
  - Architect to be notified of any discrepancies before construction commences
  - Structural and services information is indicative only
  - Refer to consultants' drawings and specification for details and setting out
  - All work and materials to be in accordance with current applicable statutory legislation and to comply with all relevant codes of practice and British and European Standards
  - Information gained from this drawing is the sole copyright of Livewell Architecture and should not be copied or reproduced without prior permission

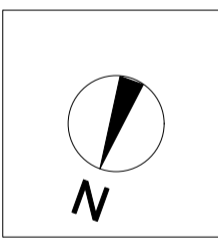

No.	Date	Revision Notes

Architect

info@livewellarchitecture.co.uk  
www.livewellarchitecture.co.uk  
07915 906393

RIBA #  
Chartered Practice

Client  
Project Address 42 The Sigers HA5 2QH

Sheet Title  
Plans - Existing

Scale @ A1 AS NOTED	Status PLANNING
Drawn By SK	Checked By CL
Date 28/01/2026	Project Ref 2025.09-42TS
Drawing Number 100	Revision