




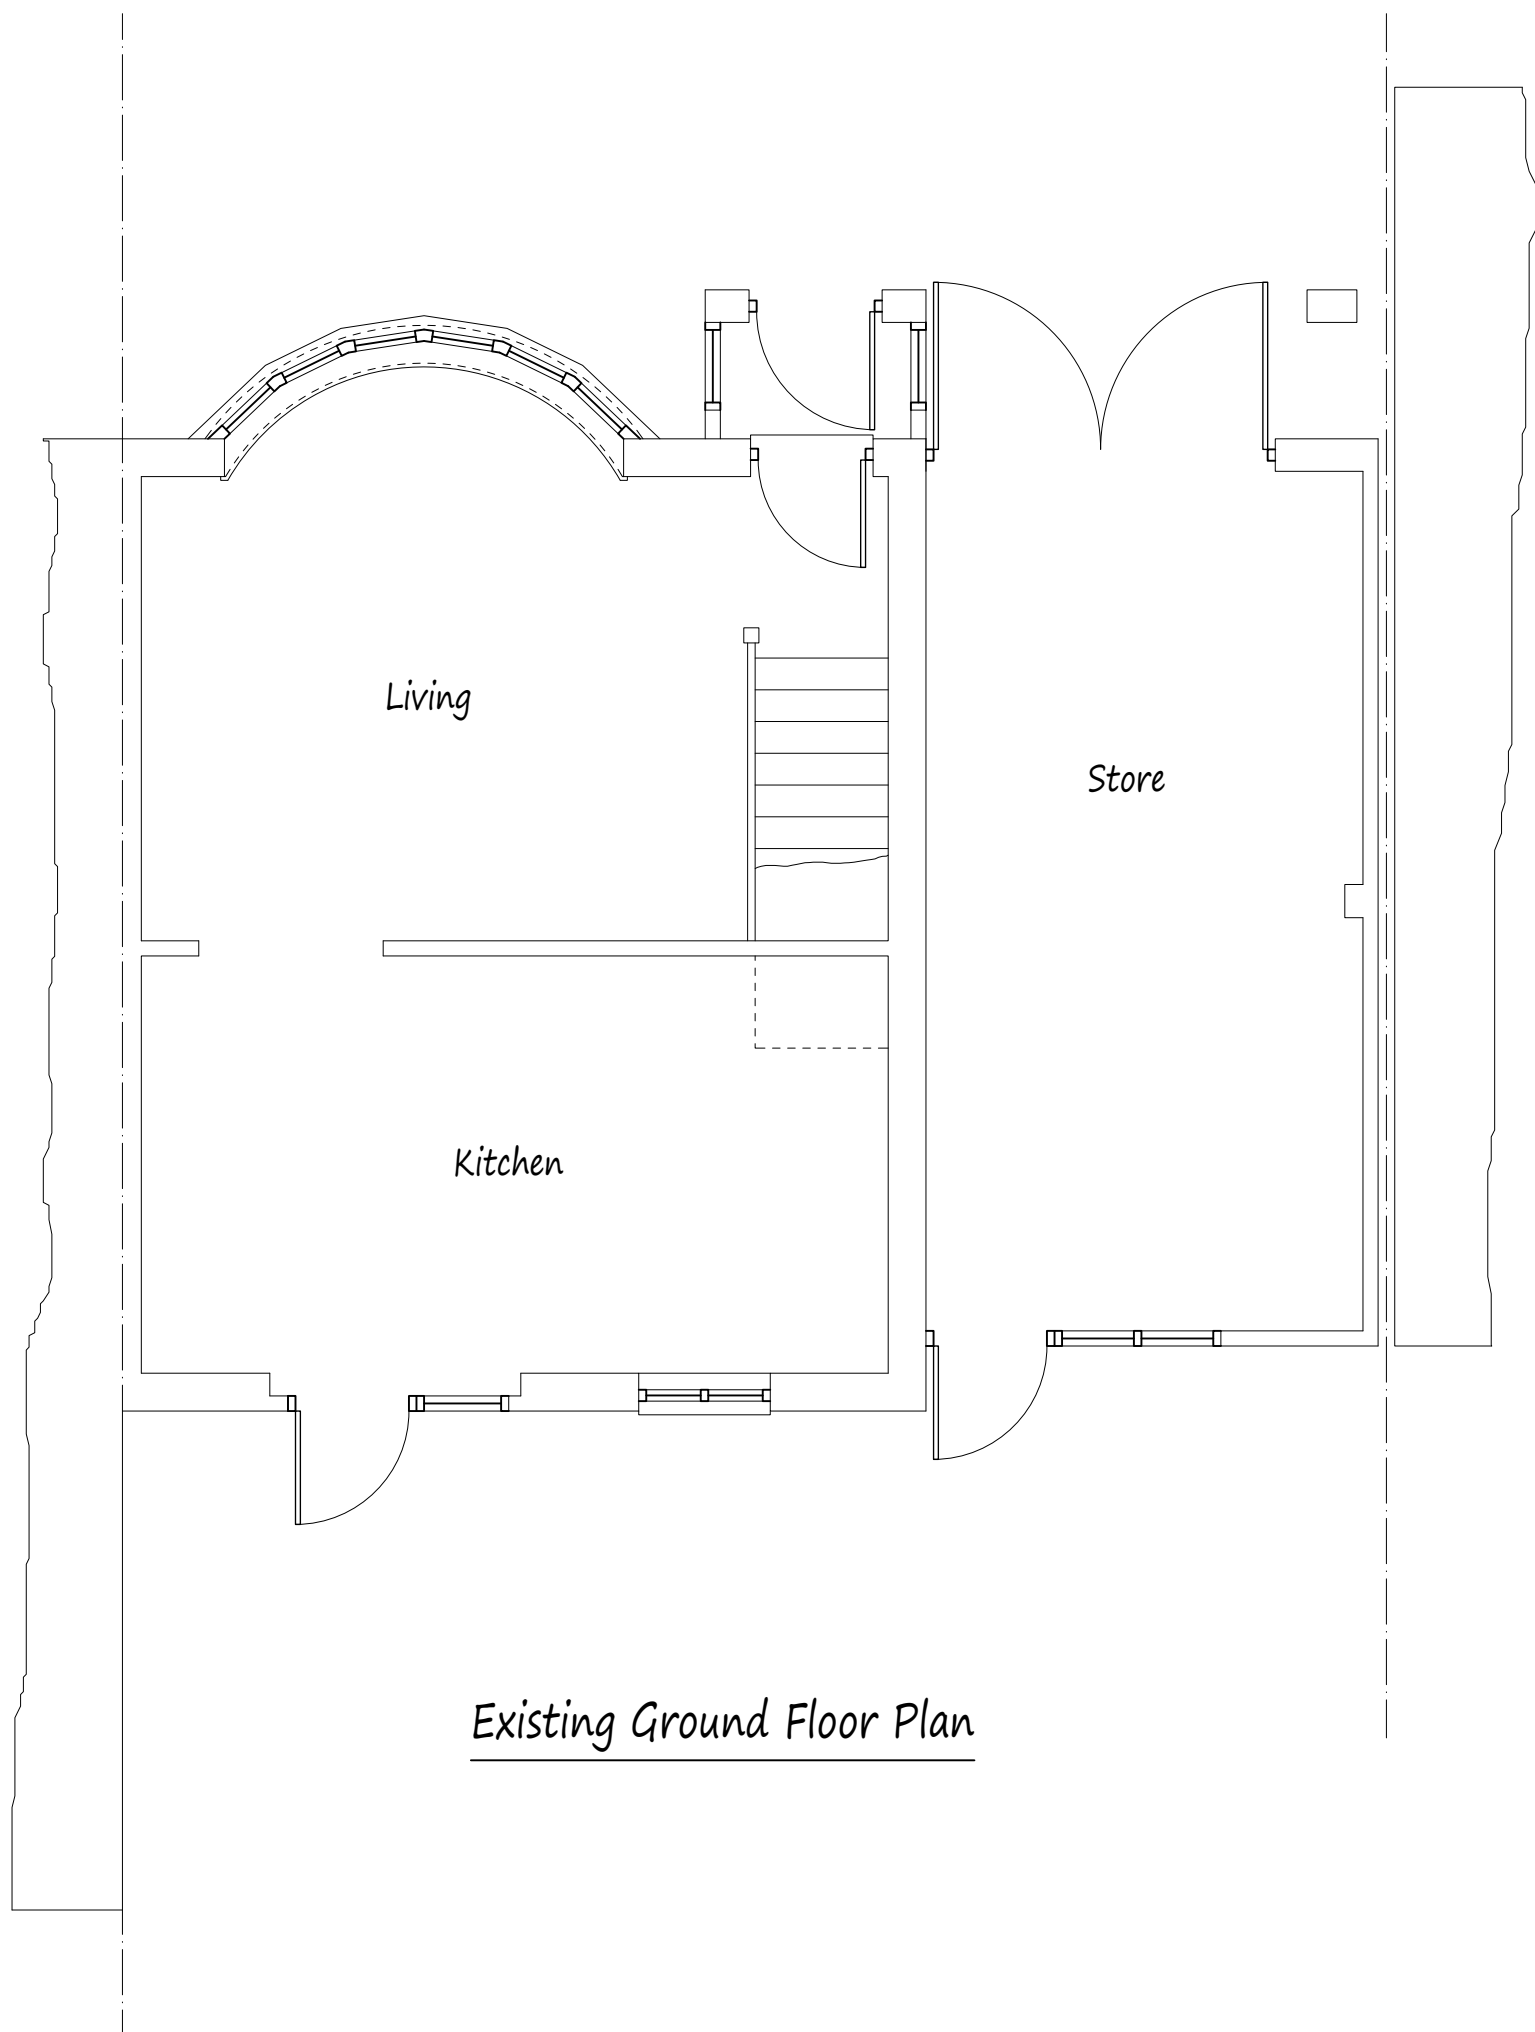


Existing Ground Floor Plan

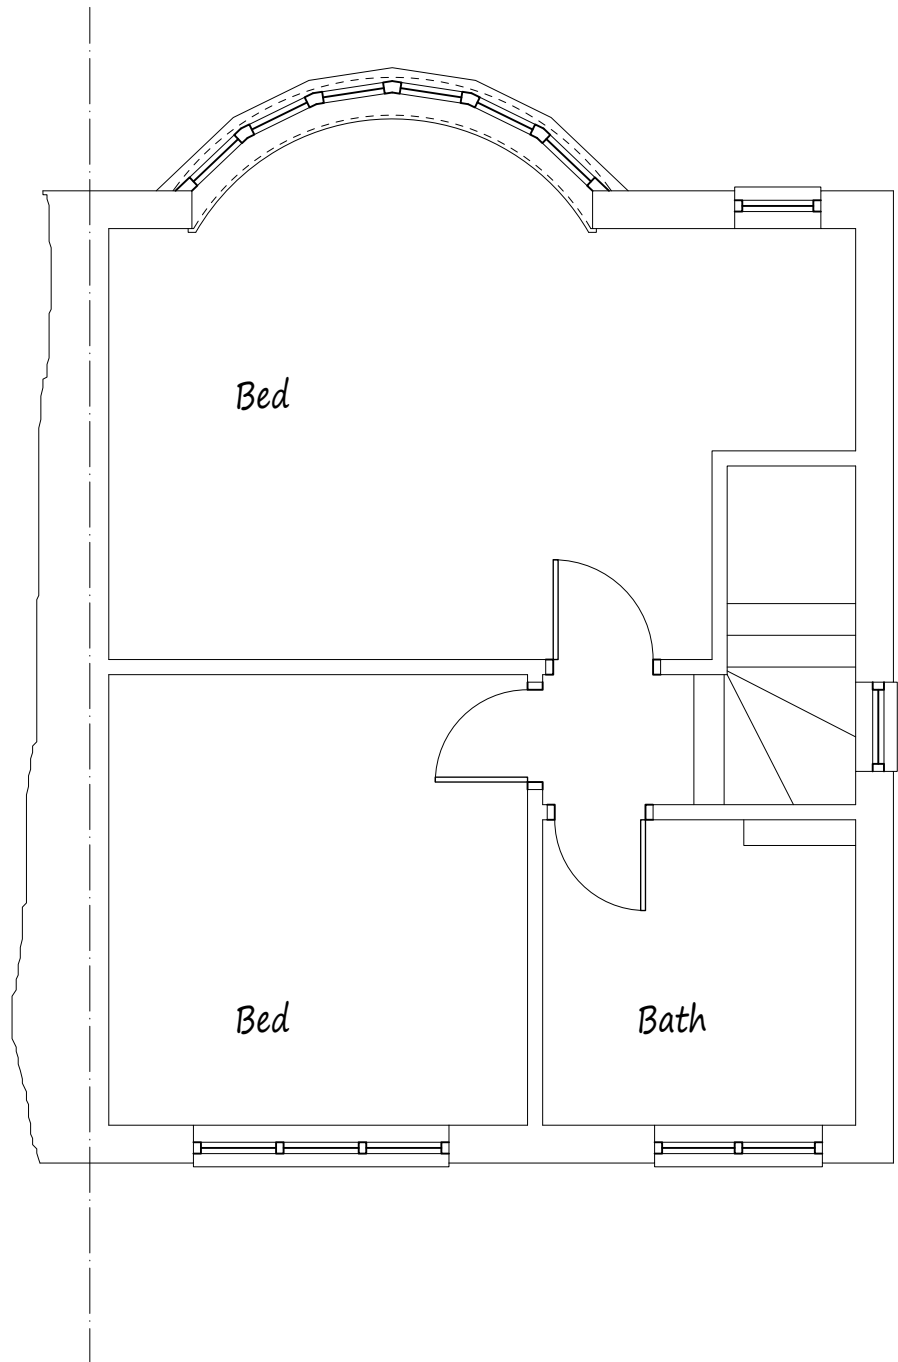

Existing First Floor Plan

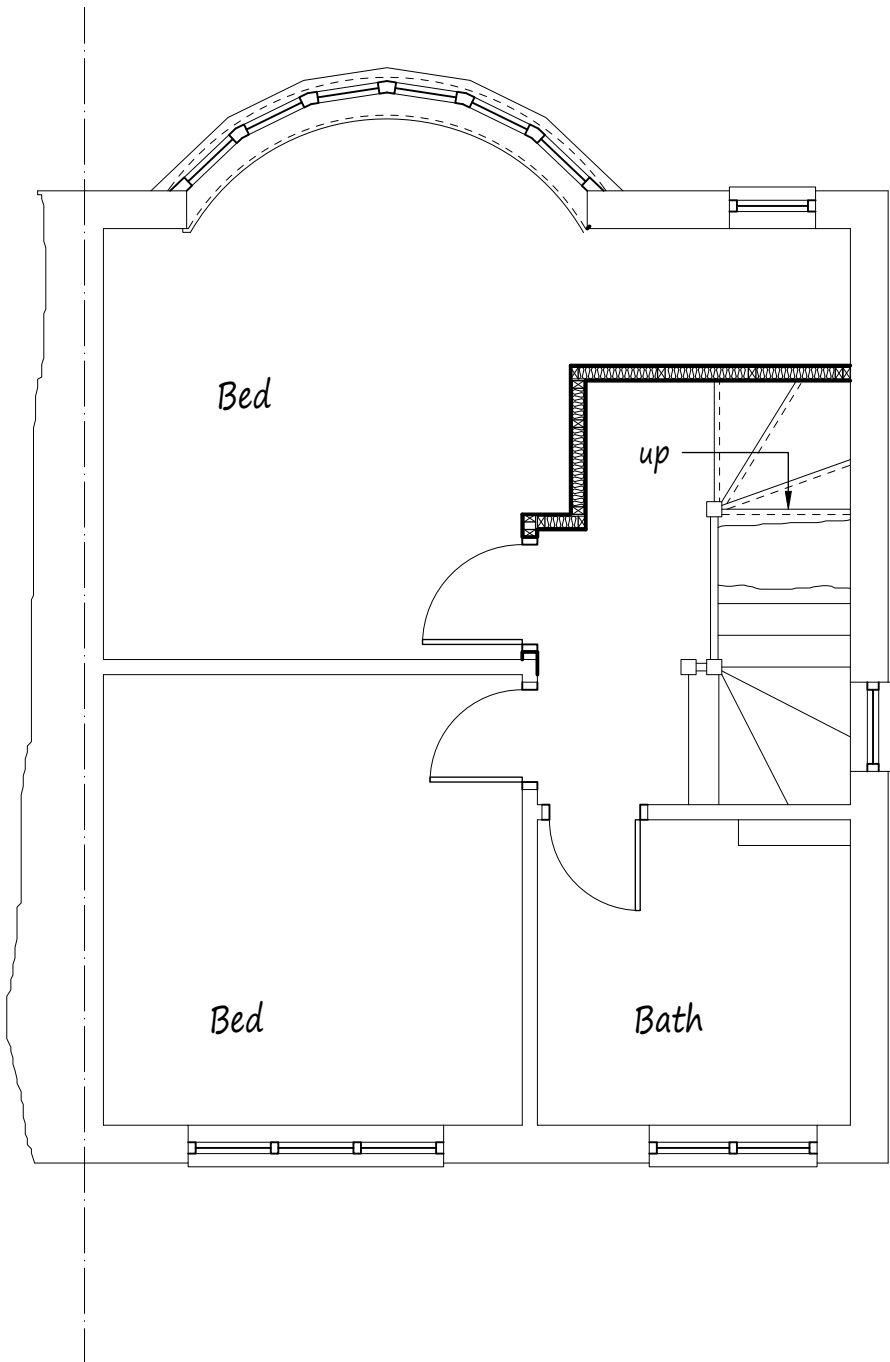


Proposed First Floor Plan

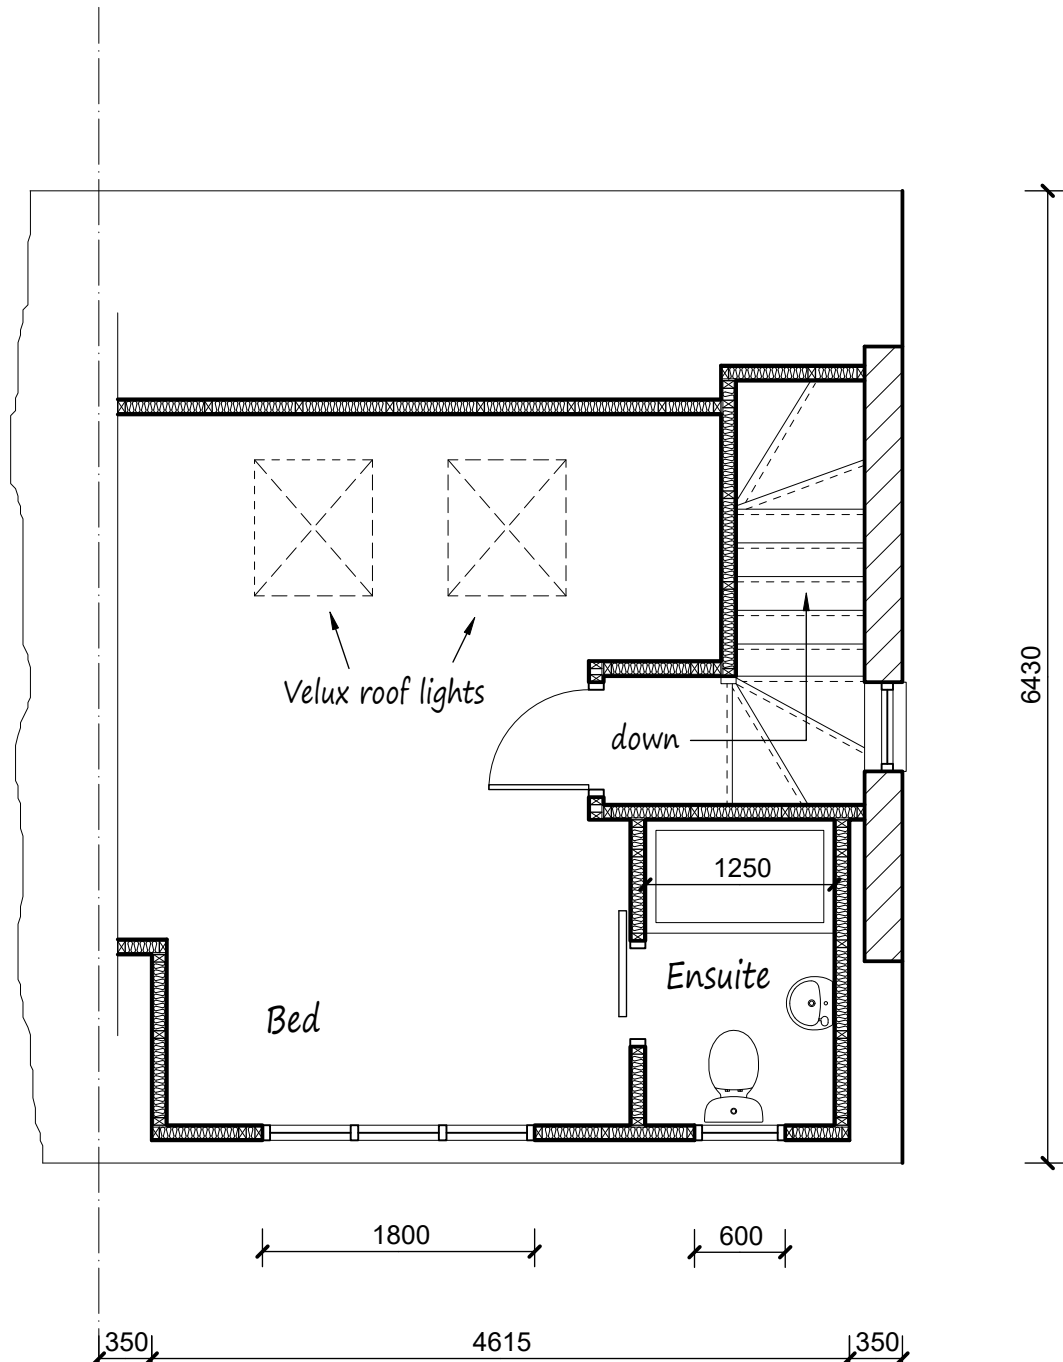

Proposed Rooms in Roof Space

Scale Bars

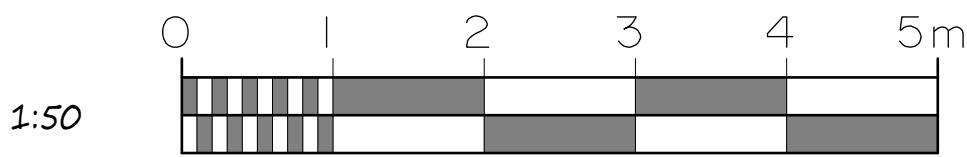

Gable = 8.3 cubic meters  
Dormer = 14.78 cubic meters  
Total Development = 23.08 cubic meters

Proposed Elevations - All Materials to Match Existing

Existing Elevations




Front Elevation




Side Elevation




Rear Elevation

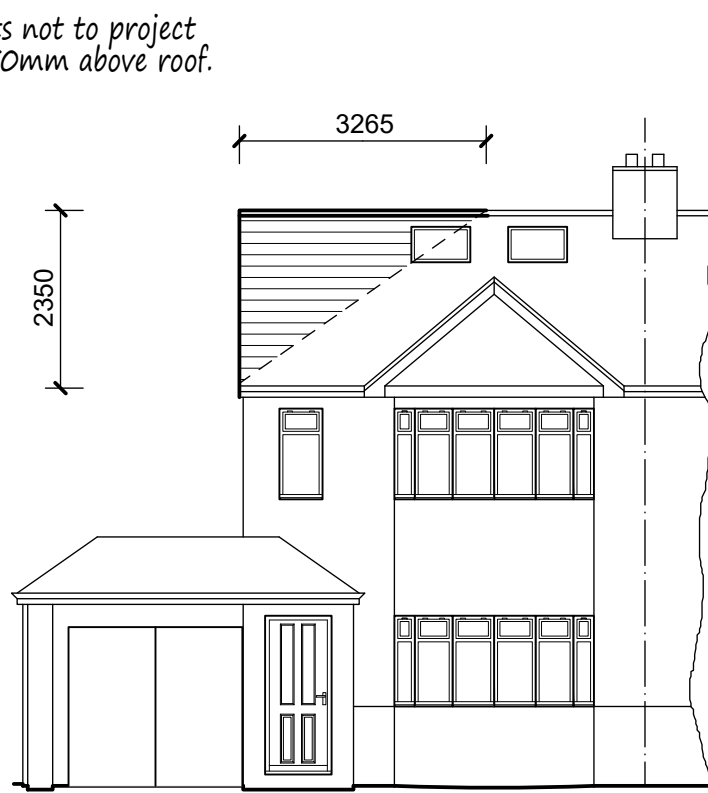

Front Elevation

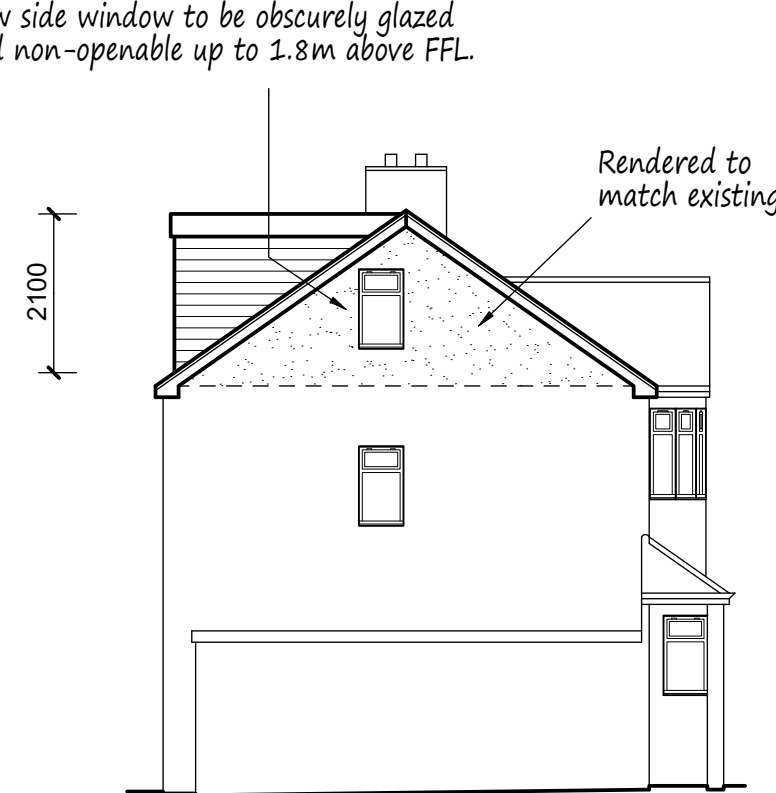

Side Elevation

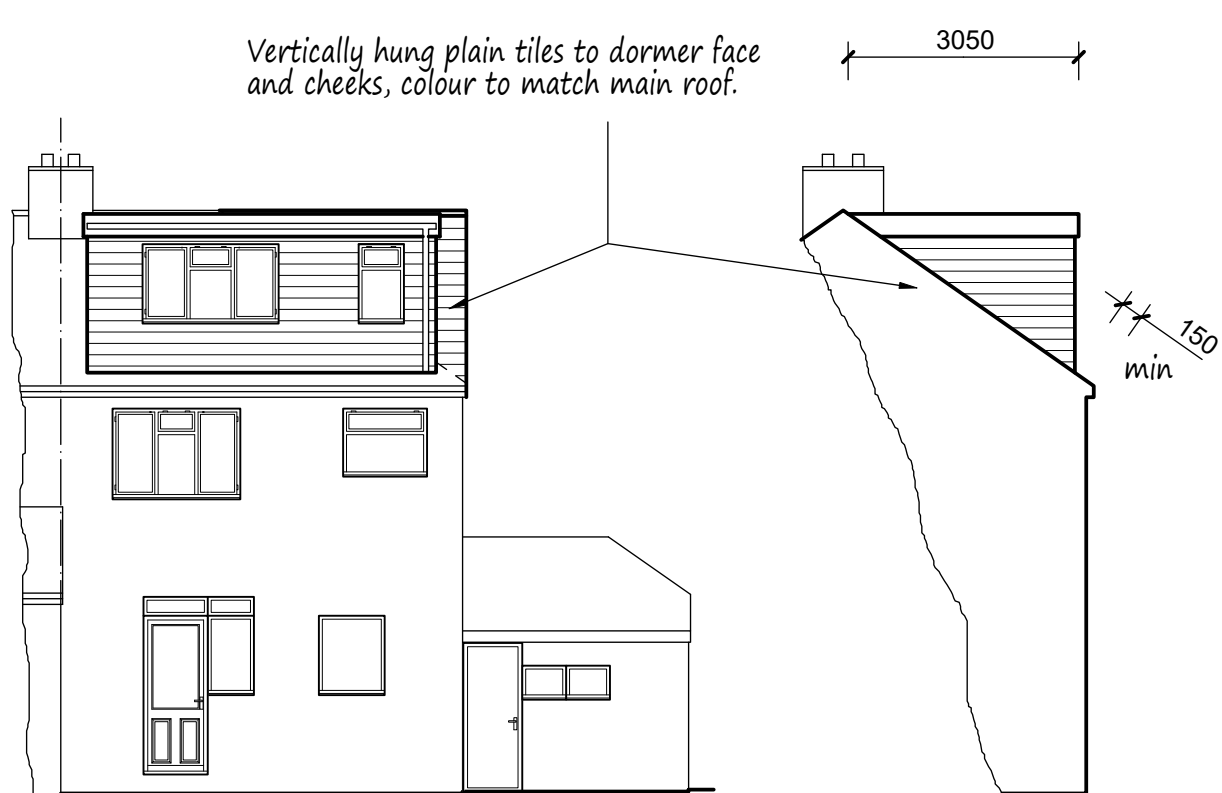

Rear Elevation

Side Elevation

NOTES:  
All dimensions must be checked on site and not scaled from this drawing.

|   |      |           |
|---|------|-----------|
|   |      |           |
| A | Date | Revisions |

Copyright

**Pottle & Co**  
**Architectural Services**

**Tel: 07514 541721**  
**mark@pottleandco.com**  
**www.pottleandco.com**

**Client**  
Mrs. C. Barker

**Job Title**  
  
87 Brixham Crescent  
Ruislip Manor  
Middlesex

**Drawing Title**  
  
Proposed Alterations to Main  
Roof to Create Loft Conversion.

**Scale**  
1:50, 100

**Date**  
July 2026

**Drawn by**  
MDP

**Drq No.**  
2612/01