



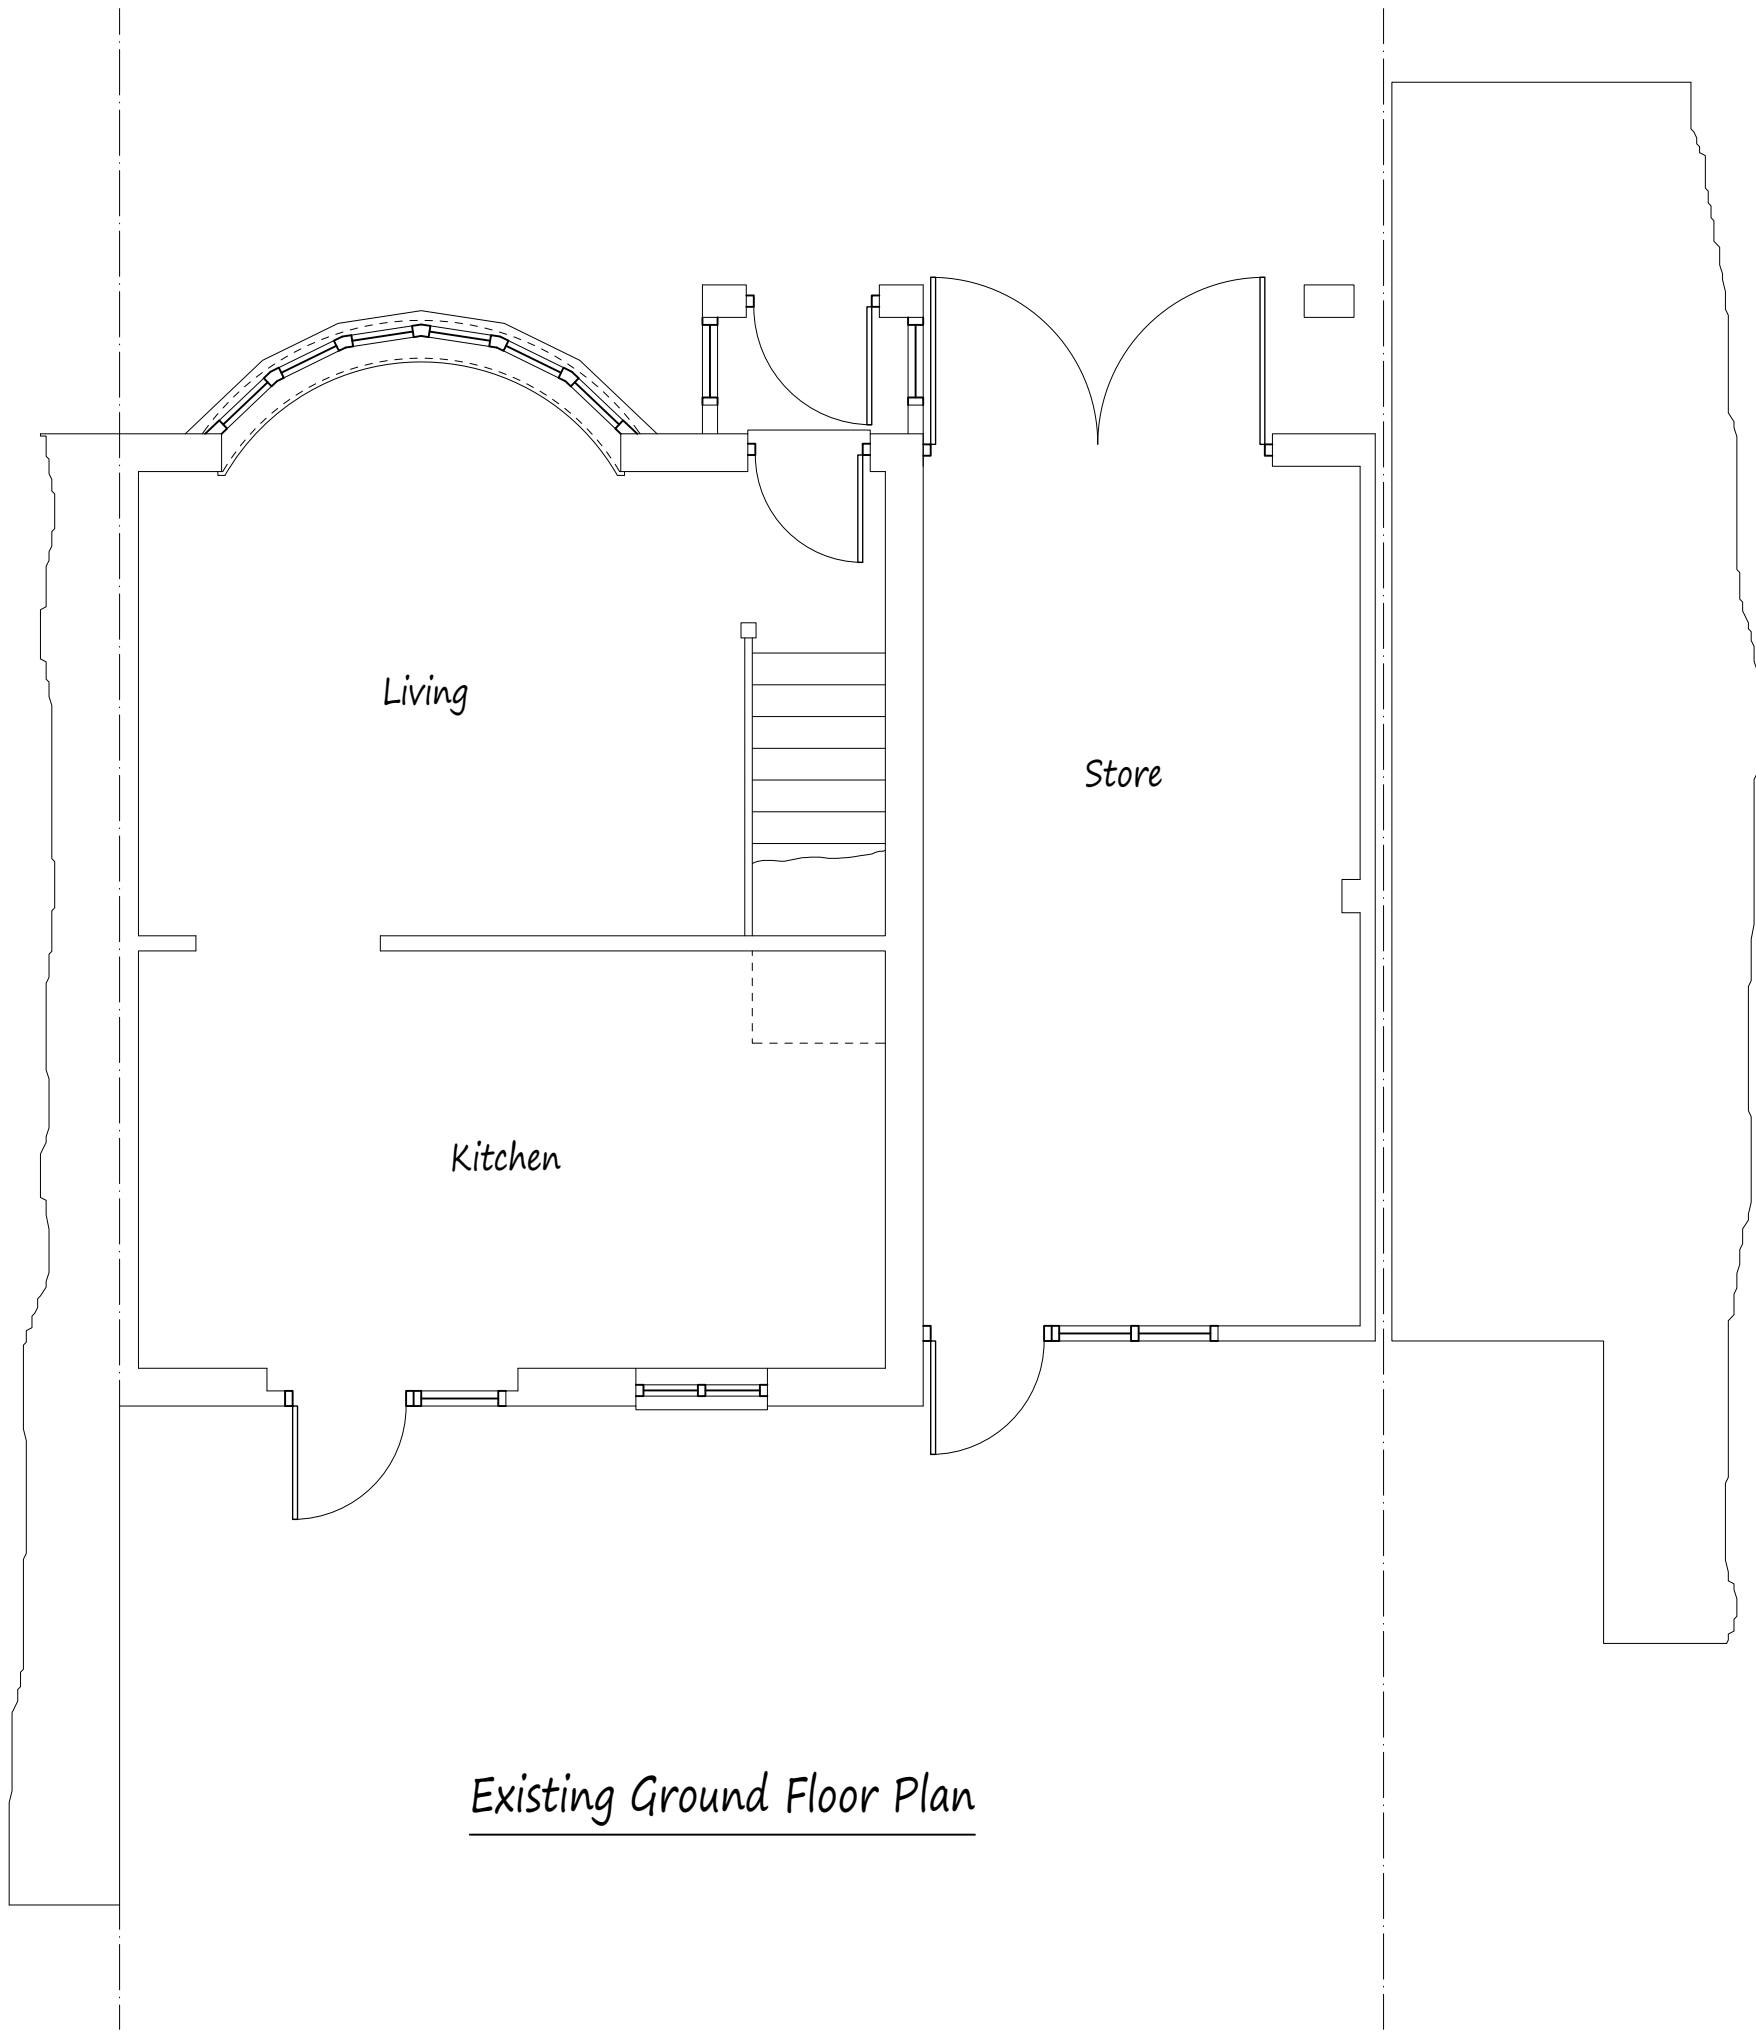

Existing Ground Floor Plan

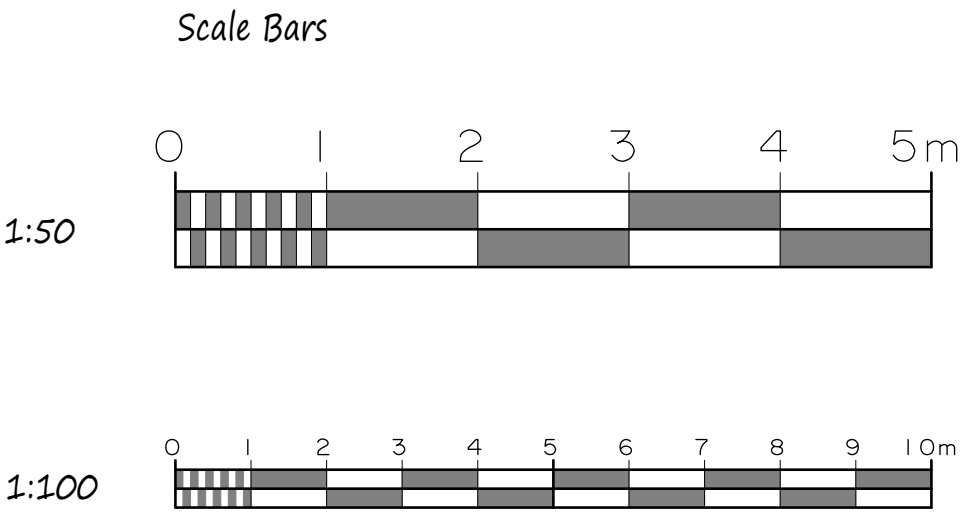

This drawing to be read in conjunction with Drg No 2612/03



Front Elevation



Side Elevation



Rear Elevation

Existing Elevations

NOTES:
All dimensions must be checked on site and not scaled from this drawing.

A		
	Date	Revisions

Copyright

Pottle & Co
Architectural Services

Tel: 07514 541721
mark@pottleandco.com
www.pottleandco.com

Client
Mrs. C. Barker

Job Title

87 Brixham Crescent
Ruislip Manor
Middlesex

Drawing Title

Existing Details

Scale

1:50, 100

Date	Drawn by
July 2026	MDP

Drg No.

2612/02