




NOTES:
All dimensions must be checked on site and not scaled from this drawing.

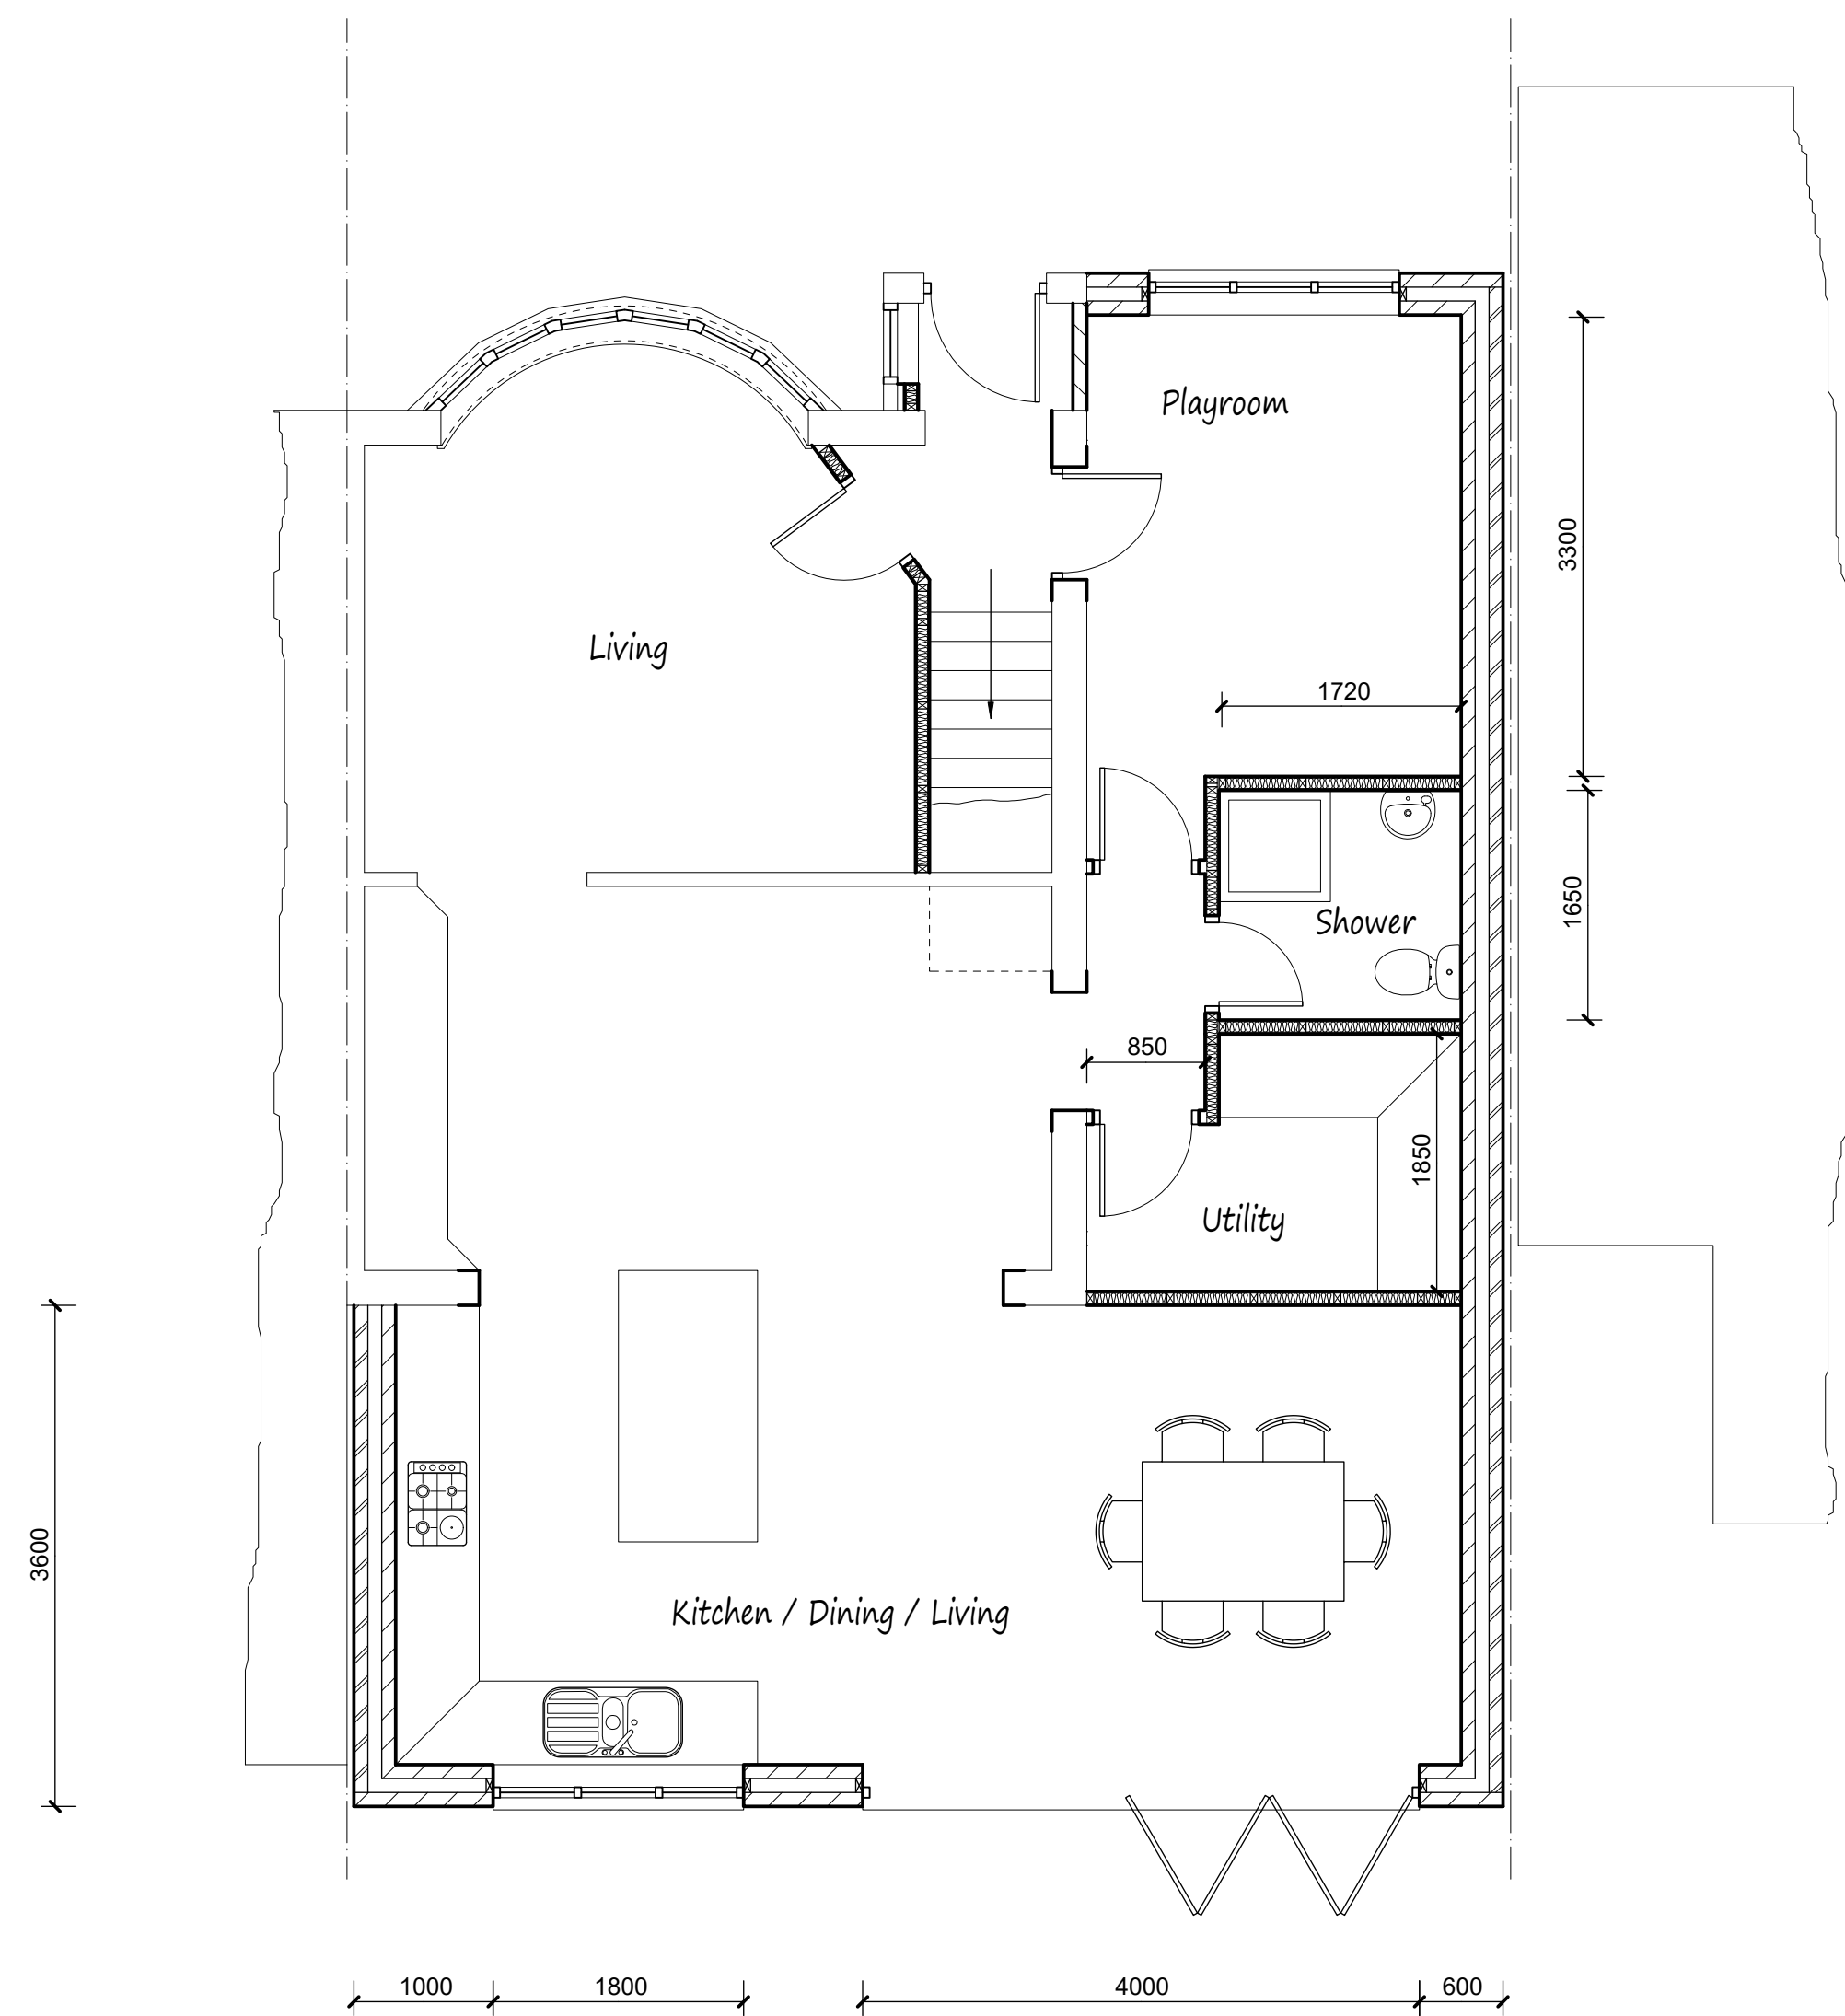

Proposed Ground Floor Plan

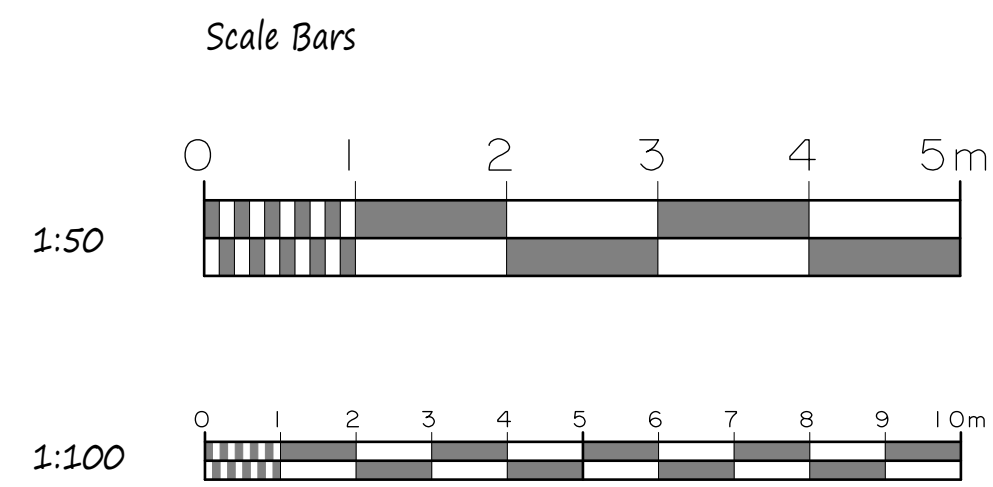


This drawing to be read in conjunction with Drg No 2612/02

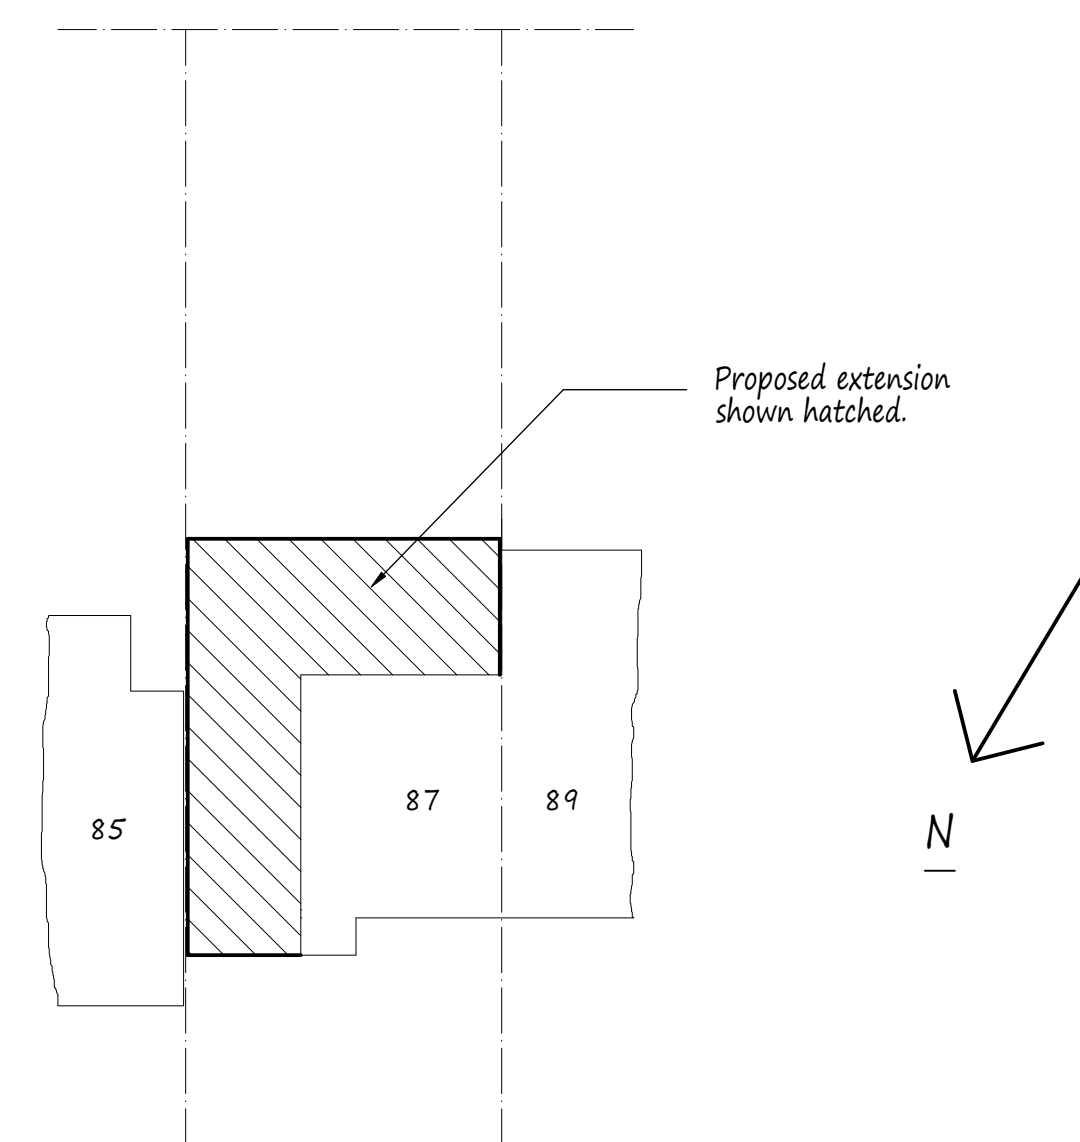

Site Plan scale 1:200

Proposed Elevations - All Materials to Match Existing

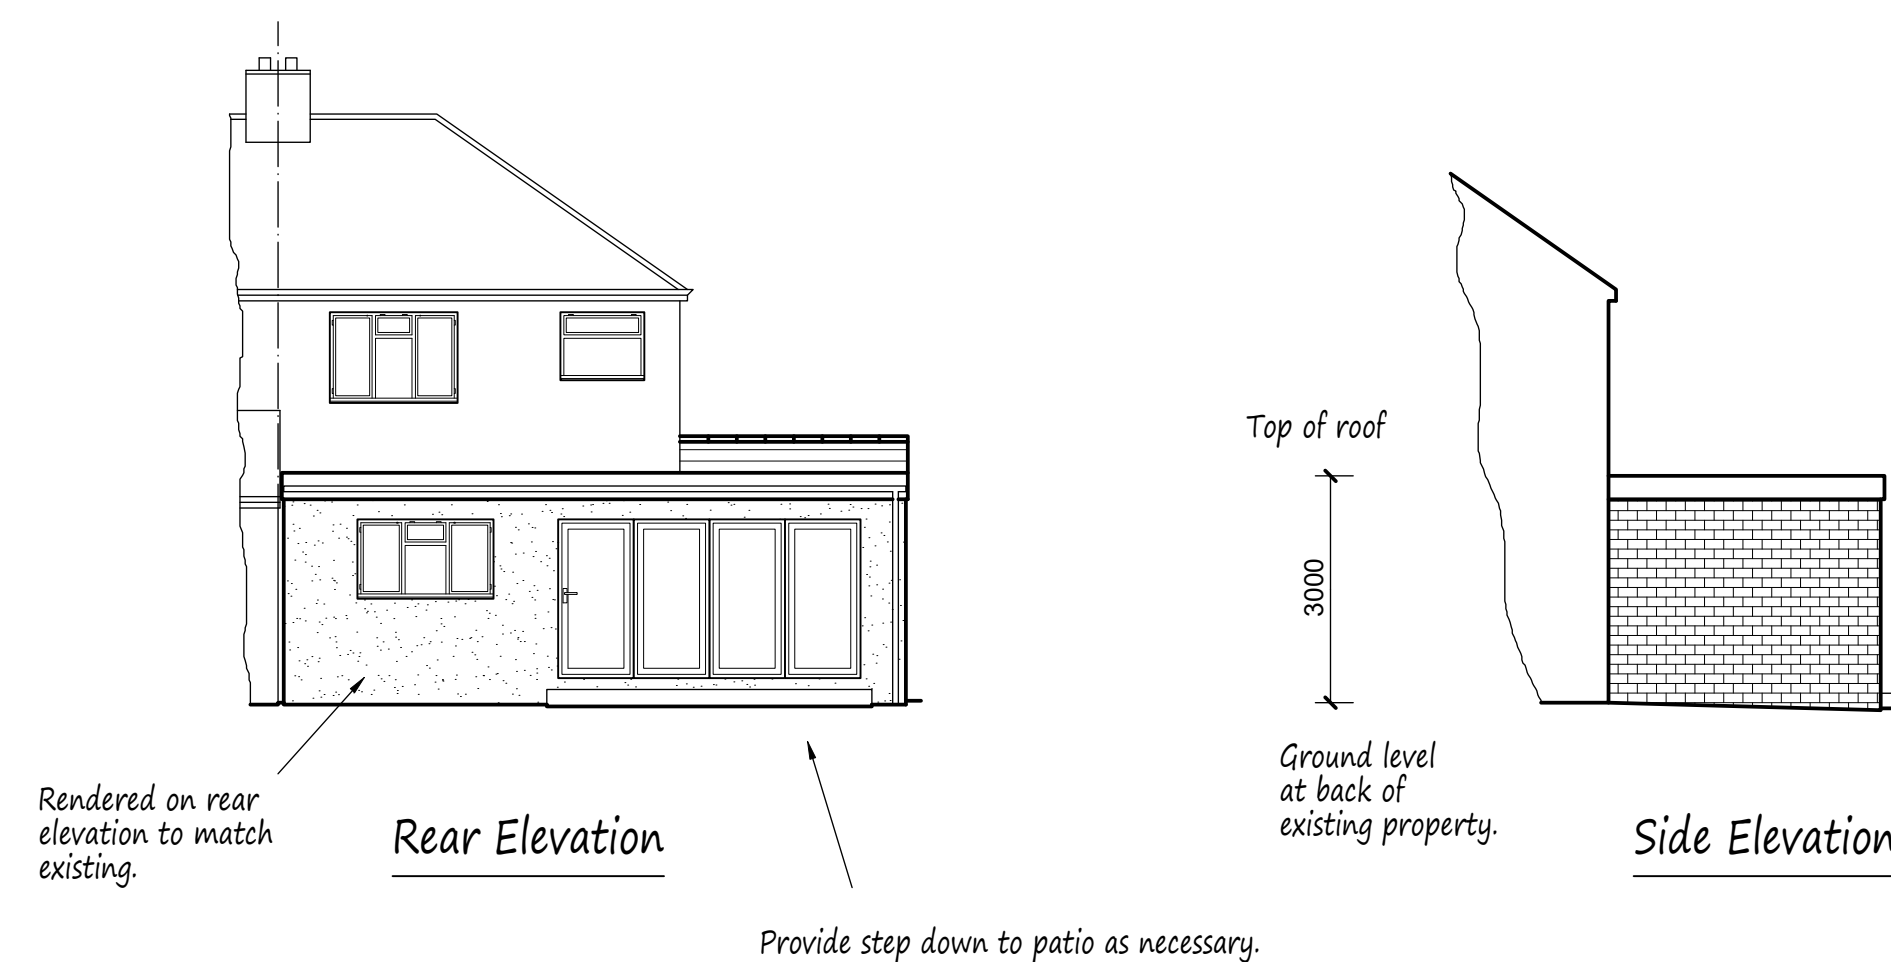

Proposal for top of flat roof to be 3m at rear of existing property due to ground level declining towards rear garden. Heights will be kept to a minimum however ensuring a 2.3m ceiling height internally.

A	Date	Revisions
---	------	-----------

Copyright

Pottle & Co
Architectural Services

Tel: 07514 541721
mark@pottleandco.com
www.pottleandco.com

Client
Mrs. C. Barker

Job Title

87 Brixham Crescent
Ruislip Manor
Middlesex

Drawing Title

Proposed Single Storey Side
and Rear Extension.

Scale
1:50, 100, 200

Date
July 2026

Drawn by
MDP

Drg No.
2612/03