




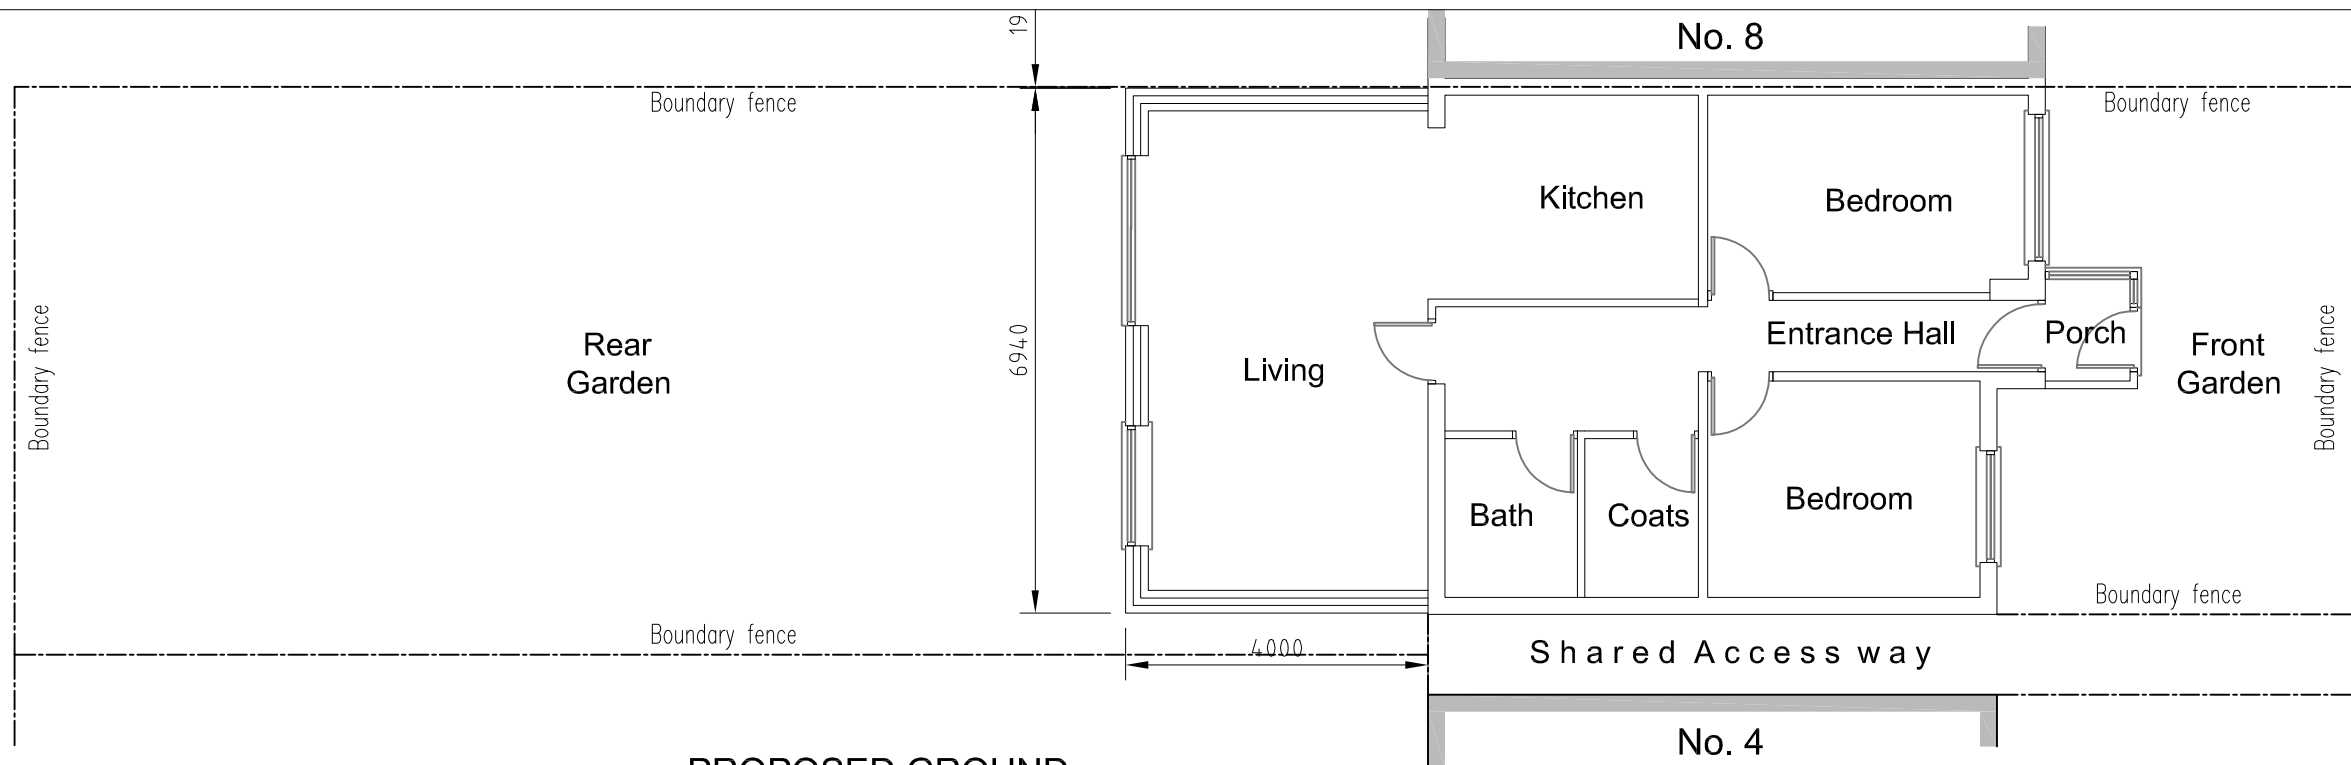


**PROPOSED GROUND
FLOOR PLAN**

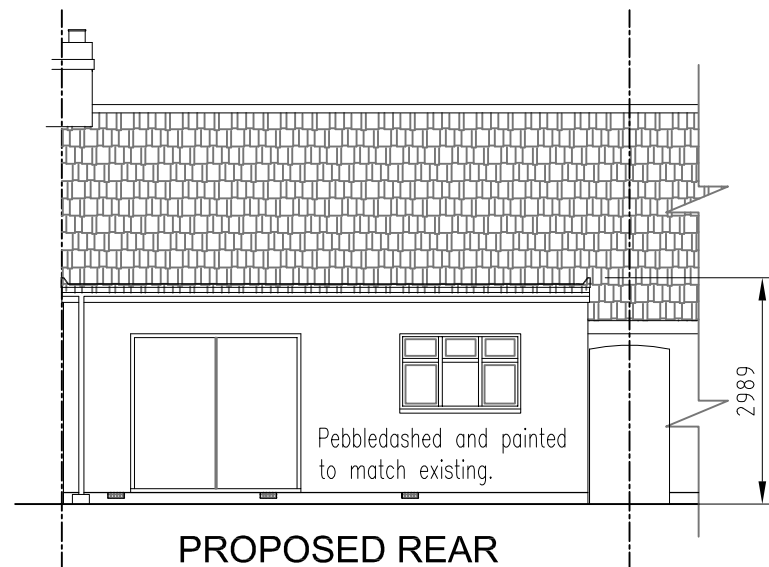

**PROPOSED REAR
ELEVATION**

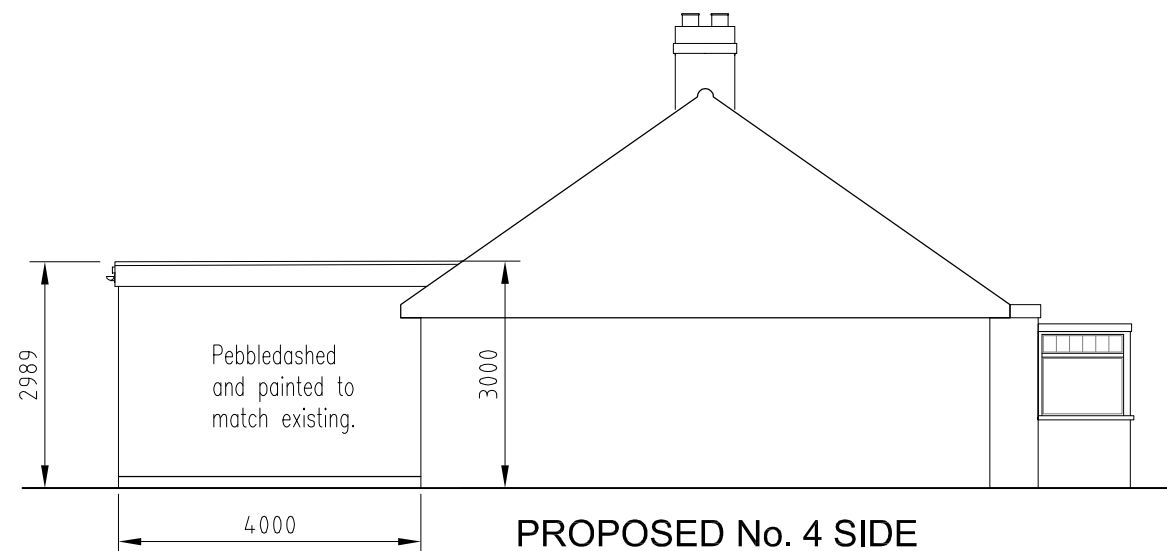

**PROPOSED No. 4 SIDE
ELEVATION**

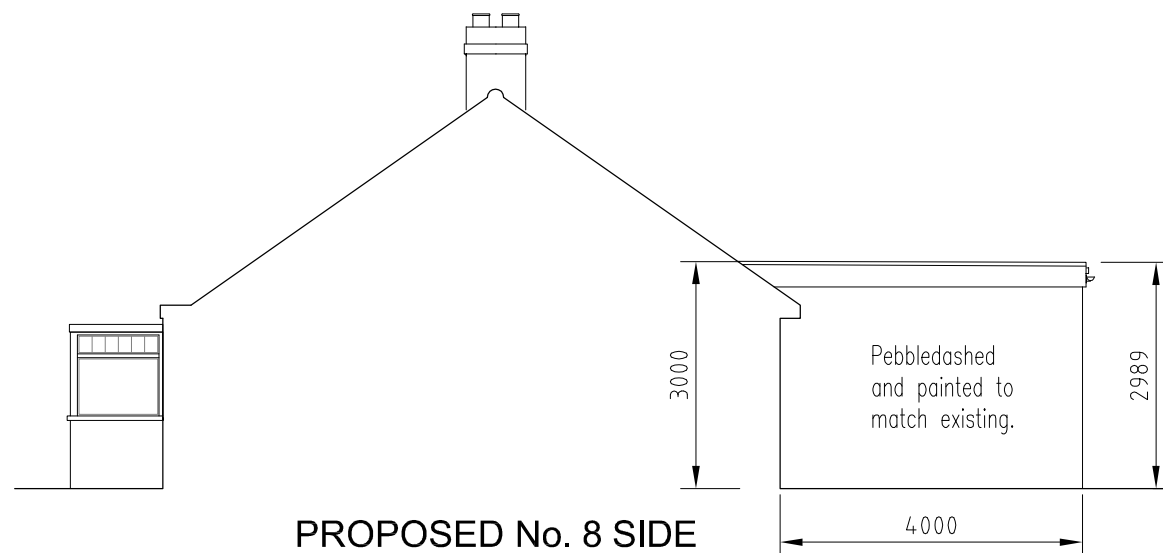

**PROPOSED No. 8 SIDE
ELEVATION**



SCALE BAR

B	02/16	Re-Issued for Planning	ASJ
A	11/15	Issued for Planning	ASJ
Rev	Date	Description	By

Amendments			
Project			
6 Princes Park Circle, Hayes, Middlesex. UB3 1JZ			
Title			
Proposed Single storey rear extension.			
Drawing Title			
Proposed Ground Floor Plan and Elevations.			
Client			
Mr Surinderjit Sidhu			

AJ Consultants Ltd
Architectural Structural Civil Engineers
37 Belmore Avenue Hayes
Middlesex
UB4 0RB
☎ : 07505974698
E-Mail : enquiries@ajconsultantsltd.com



Drawing Status			
PLANNING			
Designed by	ASJ	Checked by	Project No
Drawn by	ASJ	Date	Nov 15
Scales	1:100@A3 work to figured dimensions only	Drawing No	SL(0)20
			Revision B