


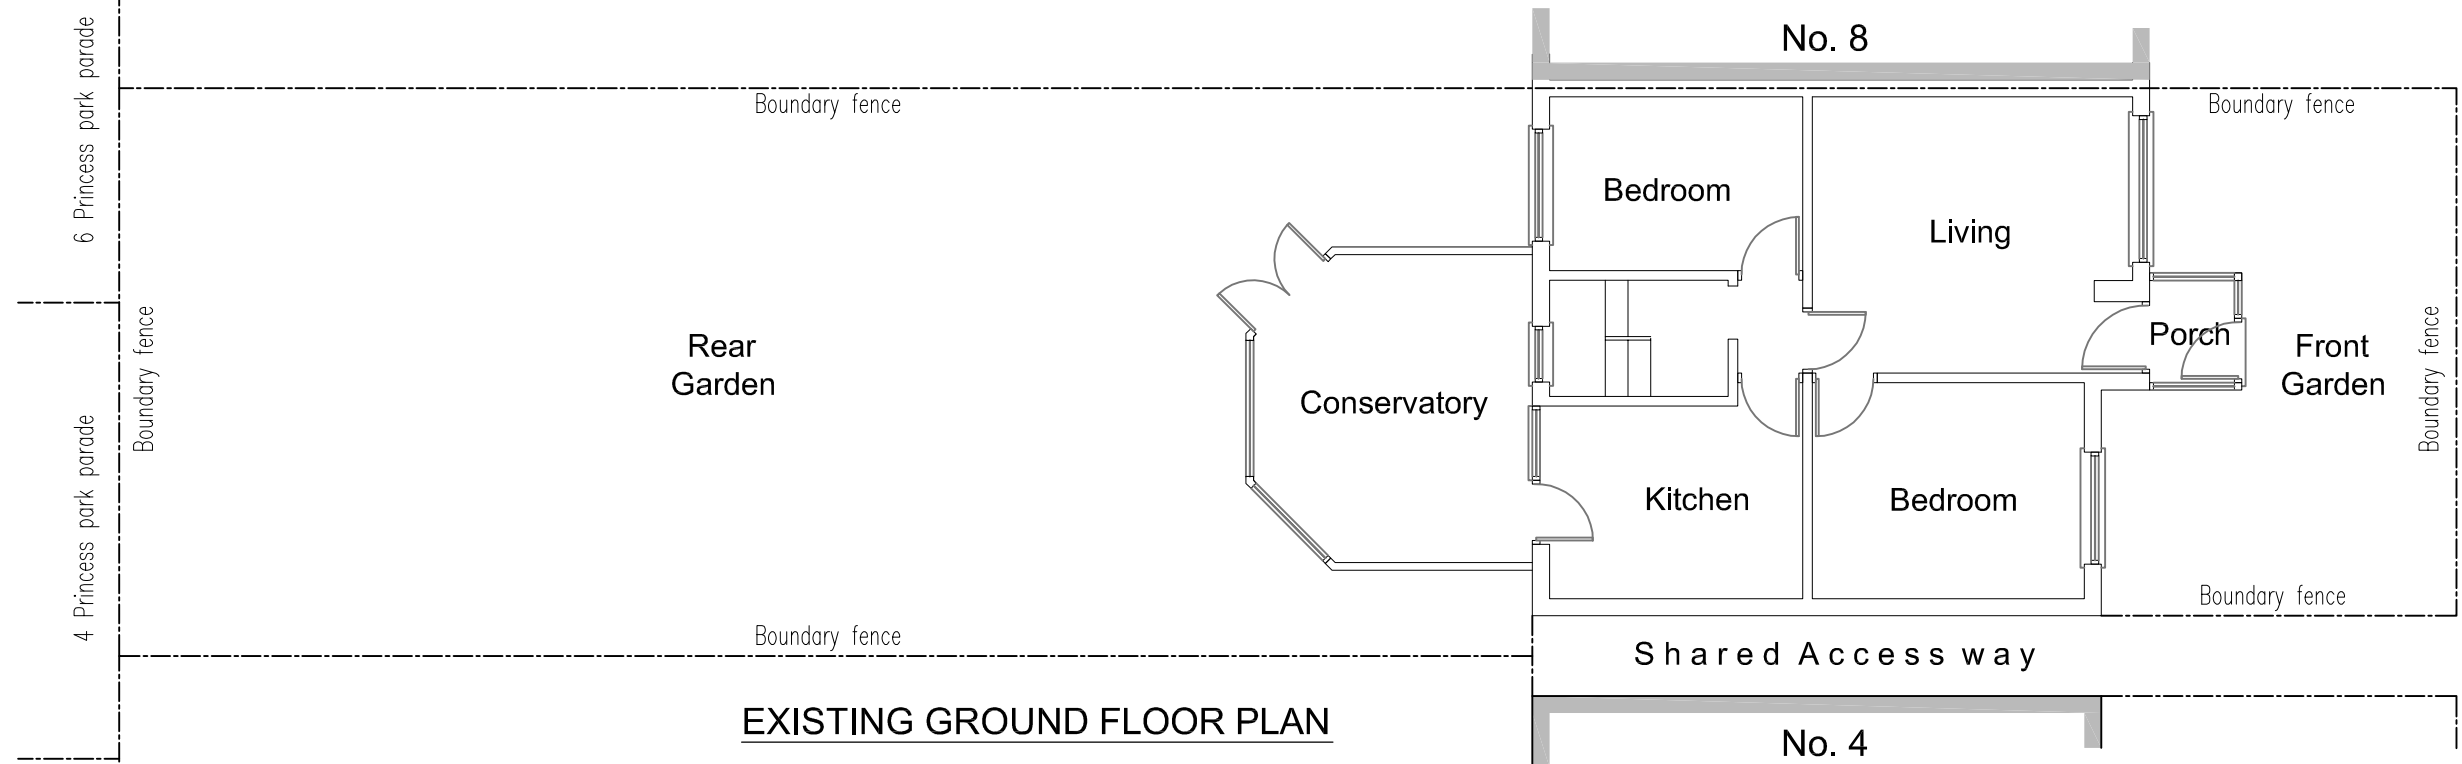


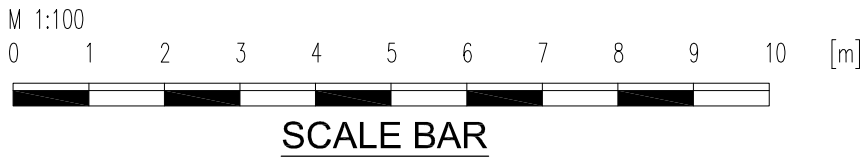


EXISTING GROUND FLOOR PLAN

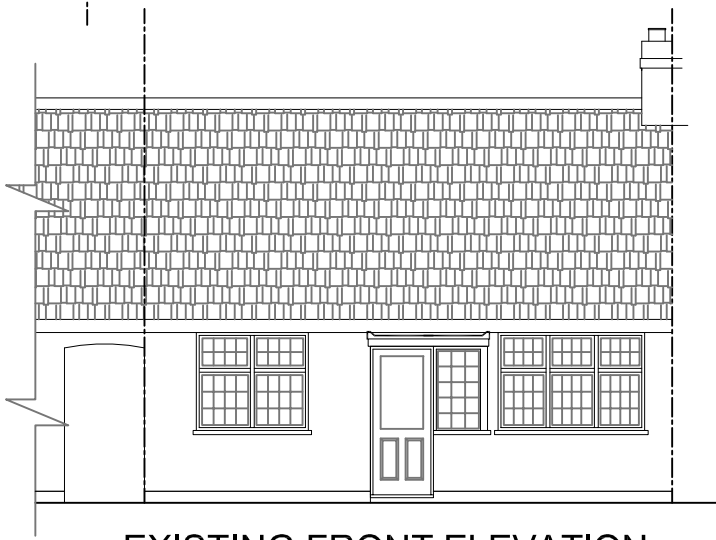


EXISTING FRONT ELEVATION

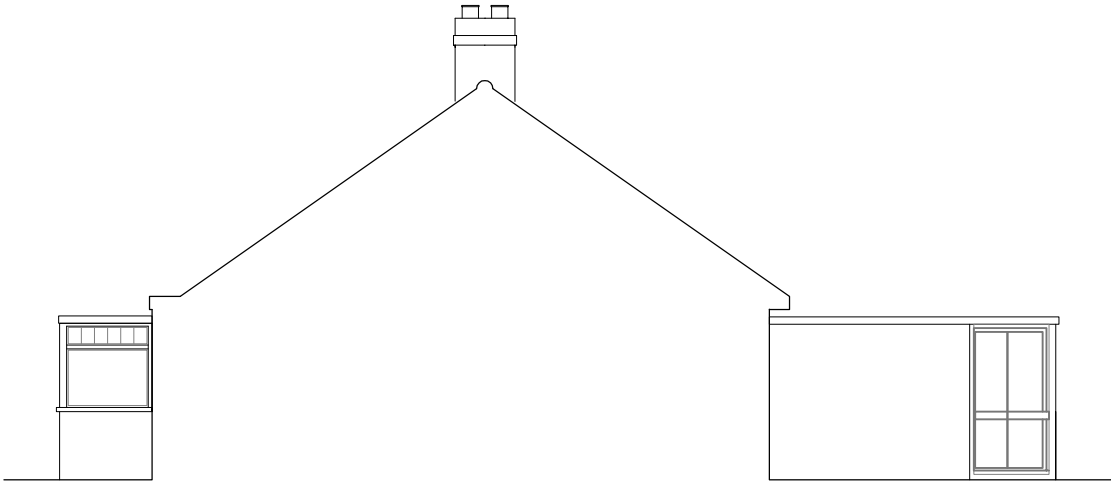

EXISTING No. 8 SIDE ELEVATION

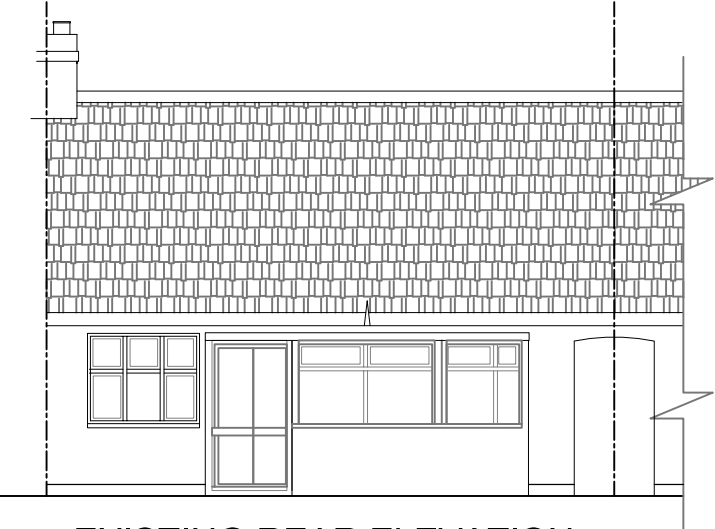

EXISTING REAR ELEVATION

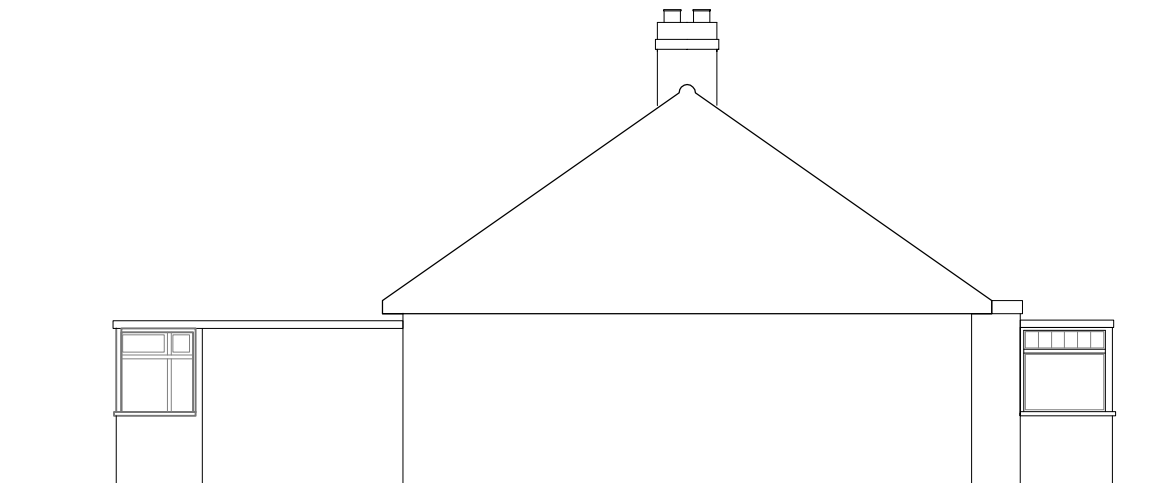

EXISTING No. 4 SIDE ELEVATION

Rev	Date	Description	By
B	02/16	Re-Issued for Planning	ASJ
A	11/15	Issued for Planning	ASJ
Amendments			
Project			
6 Princes Park Circle, Hayes, Middlesex. UB3 1JZ			
Title			
Proposed Single storey rear extension.			
Drawing Title			
Existing Ground Floor plan and Elevations			
Client			
Mr Surinderjit Sidhu			
AJ Consultants Ltd Architectural Structural Civil Engineers 37 Belmore Avenue Hayes Middlesex UB4 ORB ☎ : 07505974698 E-Mail : enquiries@ajconsultantsltd.com			
Drawing Status			
PLANNING			
Designed by	ASJ	Checked by	Project No
Drawn by	ASJ	Date	Nov 15
Scales	1:100@A3 work to figured dimensions only	Drawing No	SL(0)10
		Revision	B