
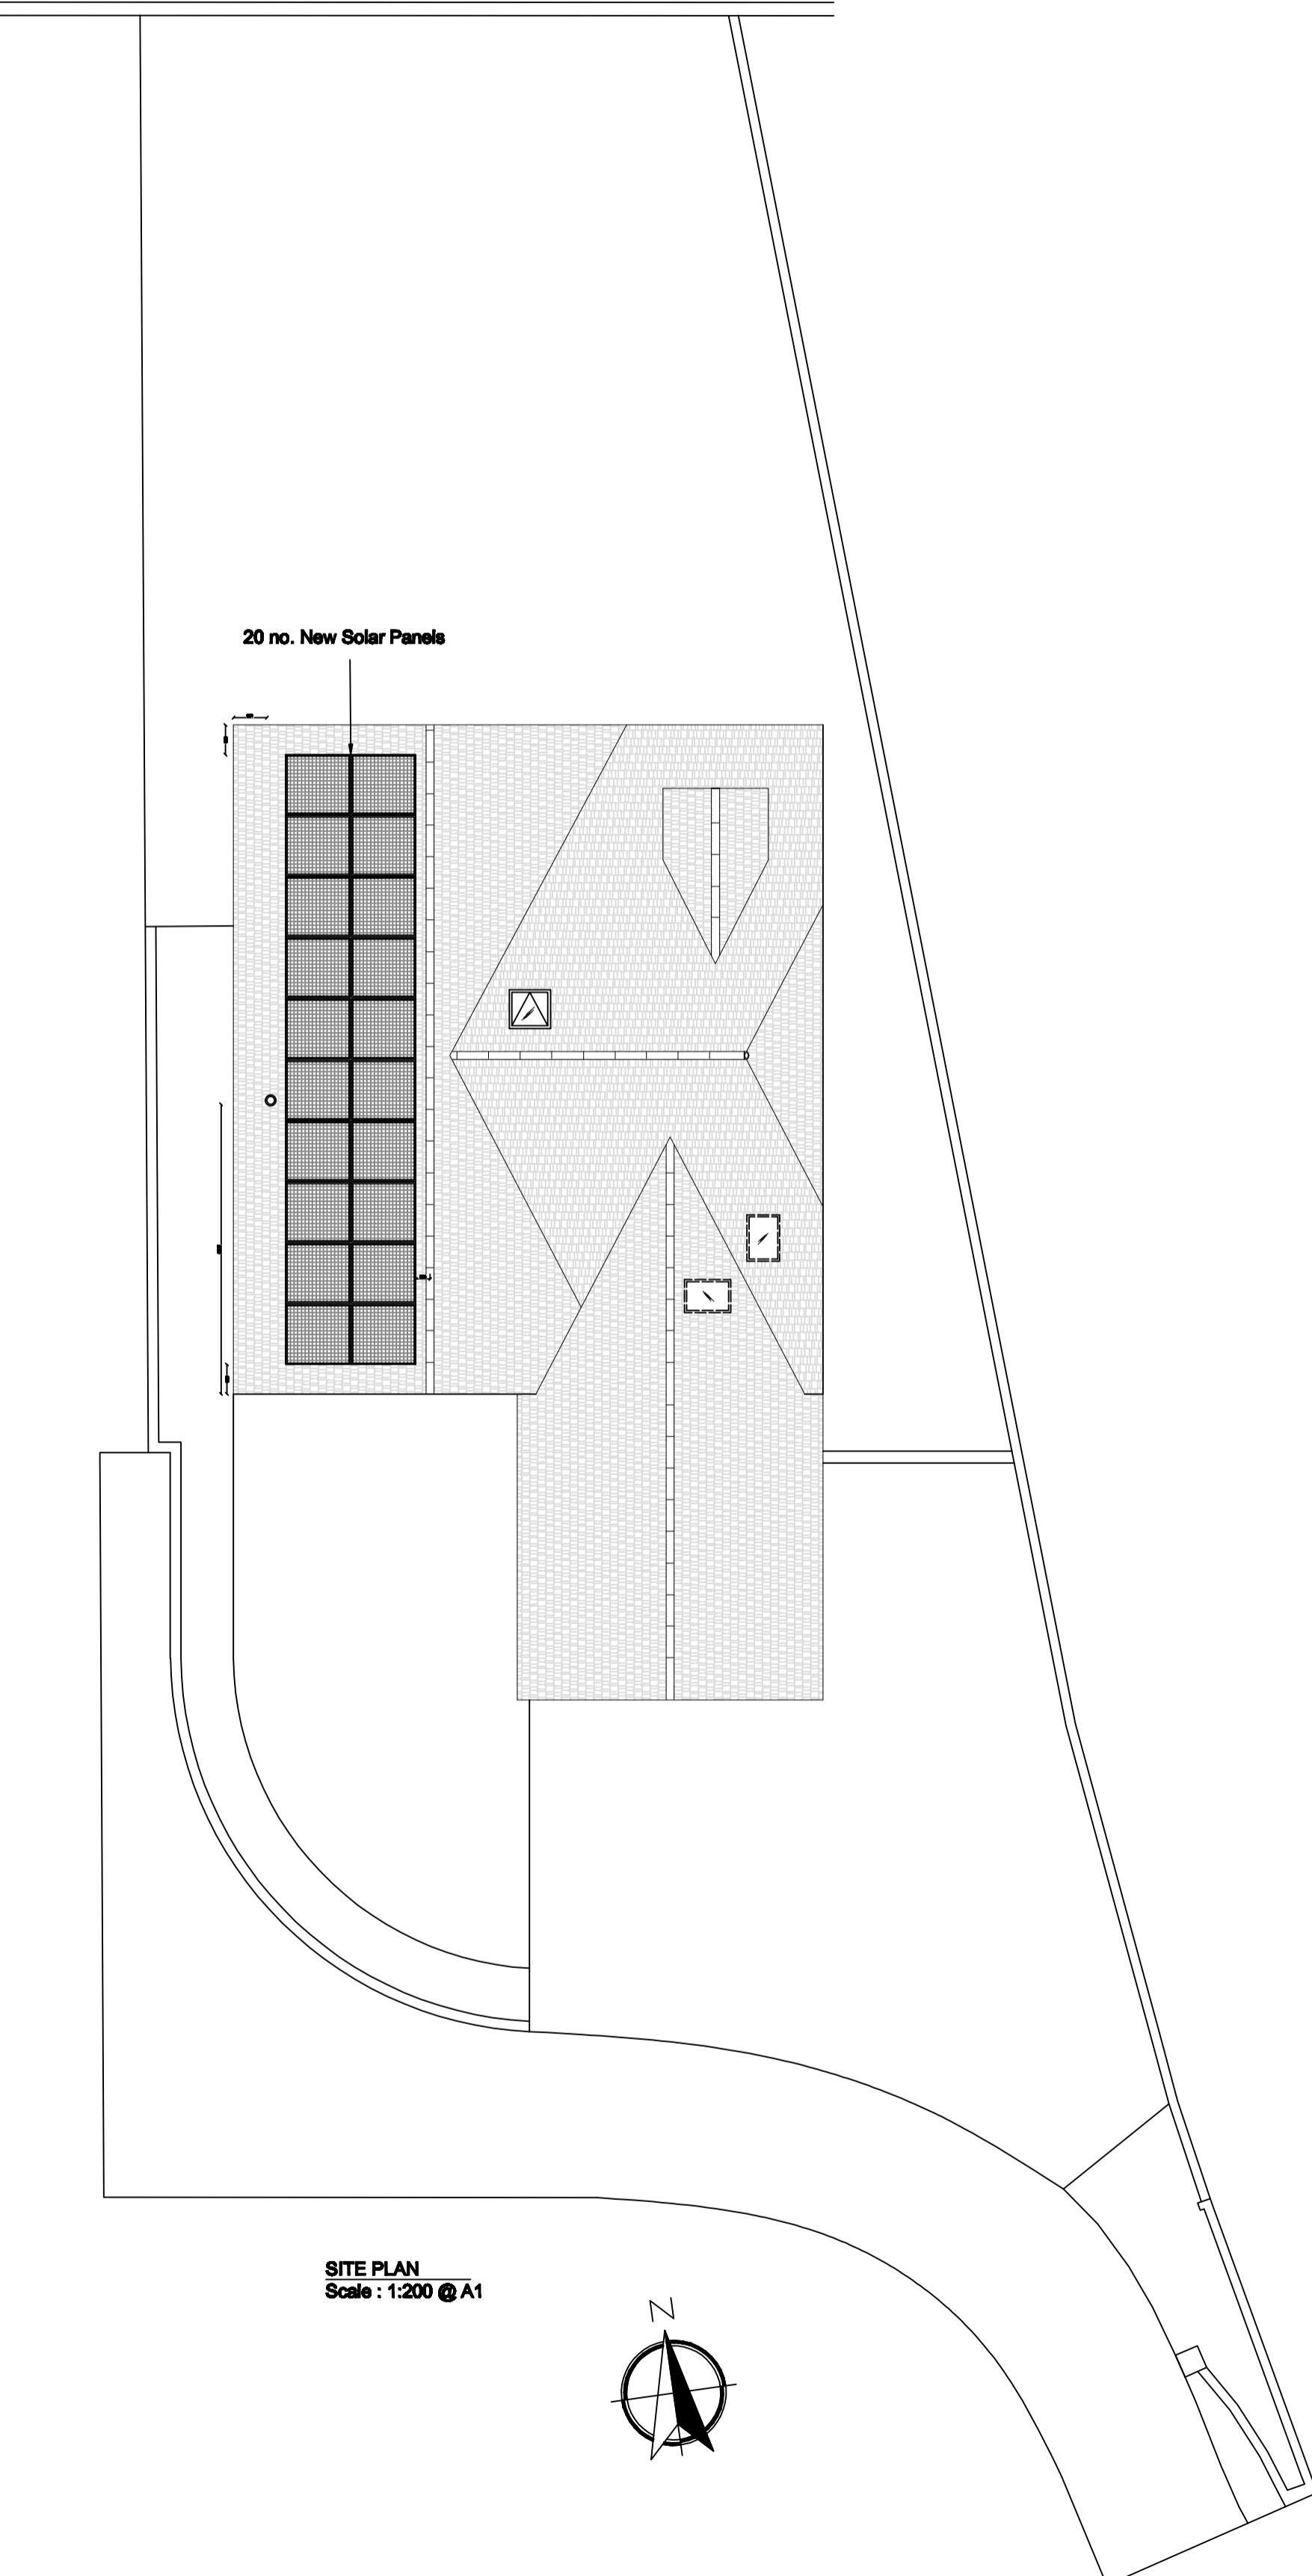


DO NOT SCALE

NOTES:

1. THIS DRAWING IS TO BE READ IN CONJUNCTION WITH ALL RELEVANT ARCHITECTS, ENGINEERS AND SPECIALIST DRAWINGS AND SPECIFICATIONS.
2. FOR DESCRIPTION OF SYMBOLS AND ABBREVIATIONS REFER TO THE GENERAL NOTES DRAWING.

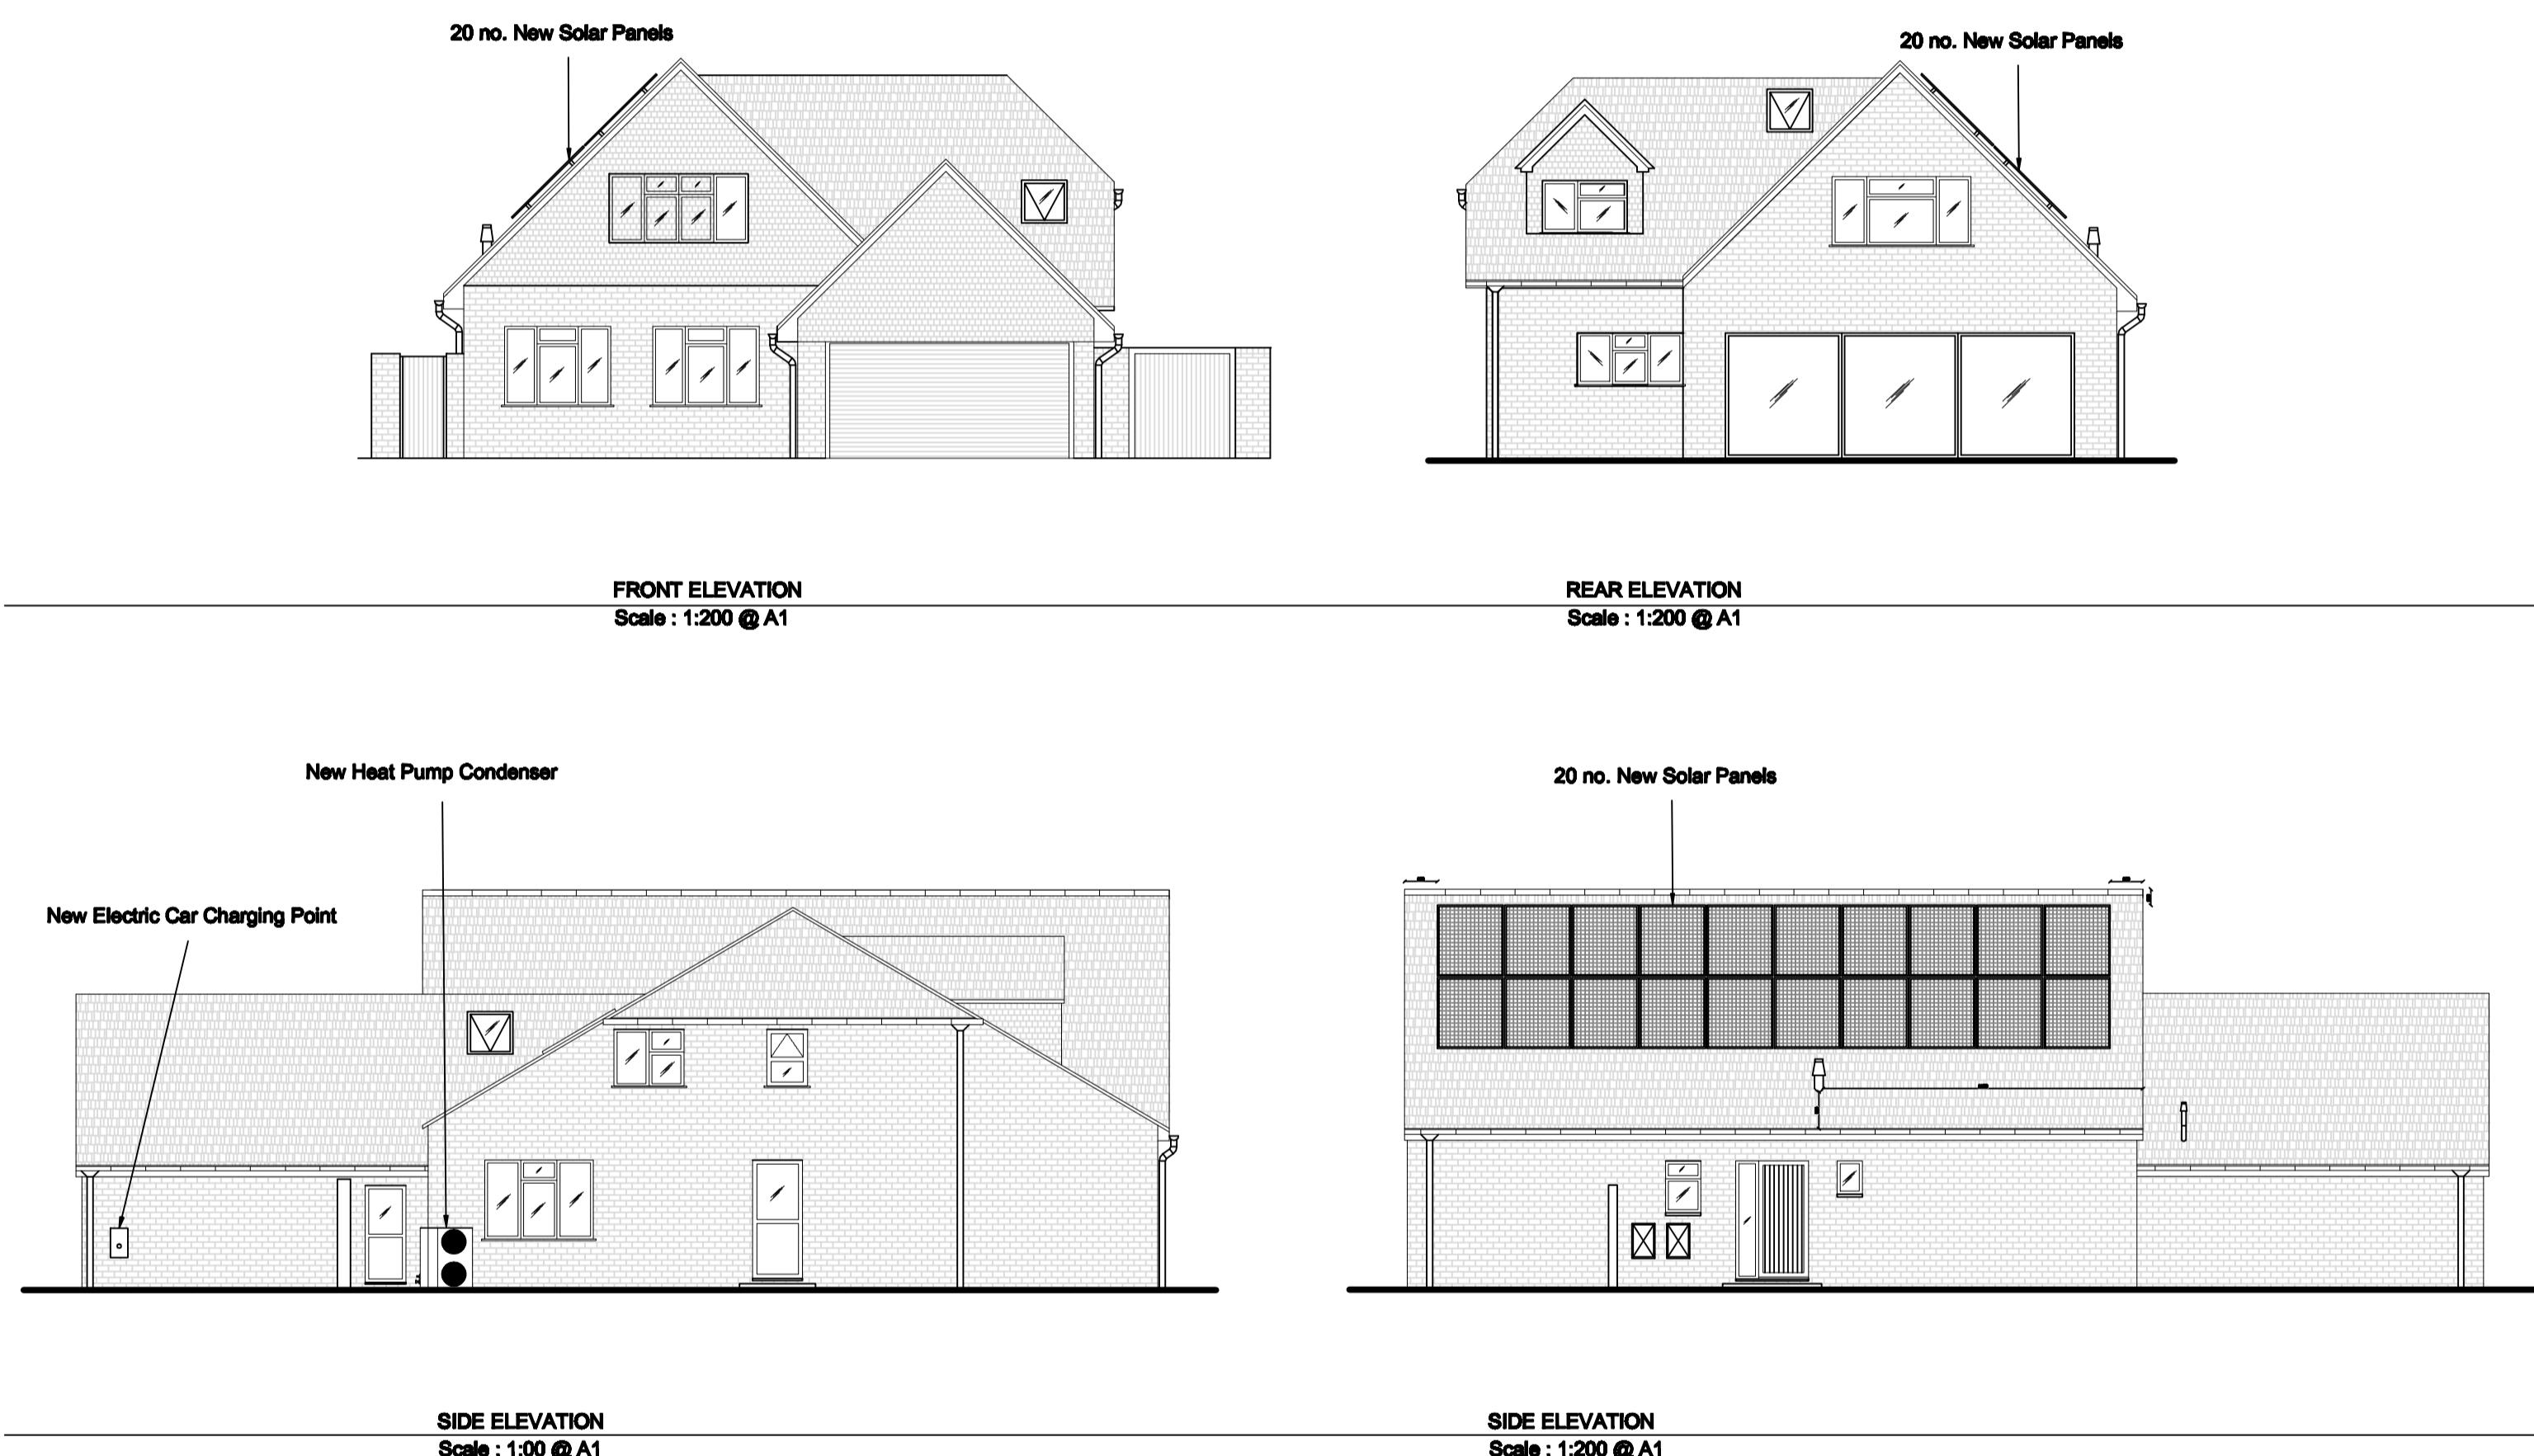

01	30/06/2022	SJP	FIRST ISSUE OF DRAWING
REV	DATE	BY	DESCRIPTION
DRAWING STATUS:			
ISSUE			
CLIENT: STEVEN PARKER			
ARCHITECT: STEVEN PARKER			
PROJECT: SOLAR PANEL AND HEAT PUMP INSTALLATION 5 BEAUDESERT Mews			
TITLE: SITE PLAN AND ELEVATIONS			
SCALE @ A1:	1:200	DRAWN:	SJP
DRAWING No:	5BM-00-005	REV:	01
© EUR ING. STEVEN PARKER			