
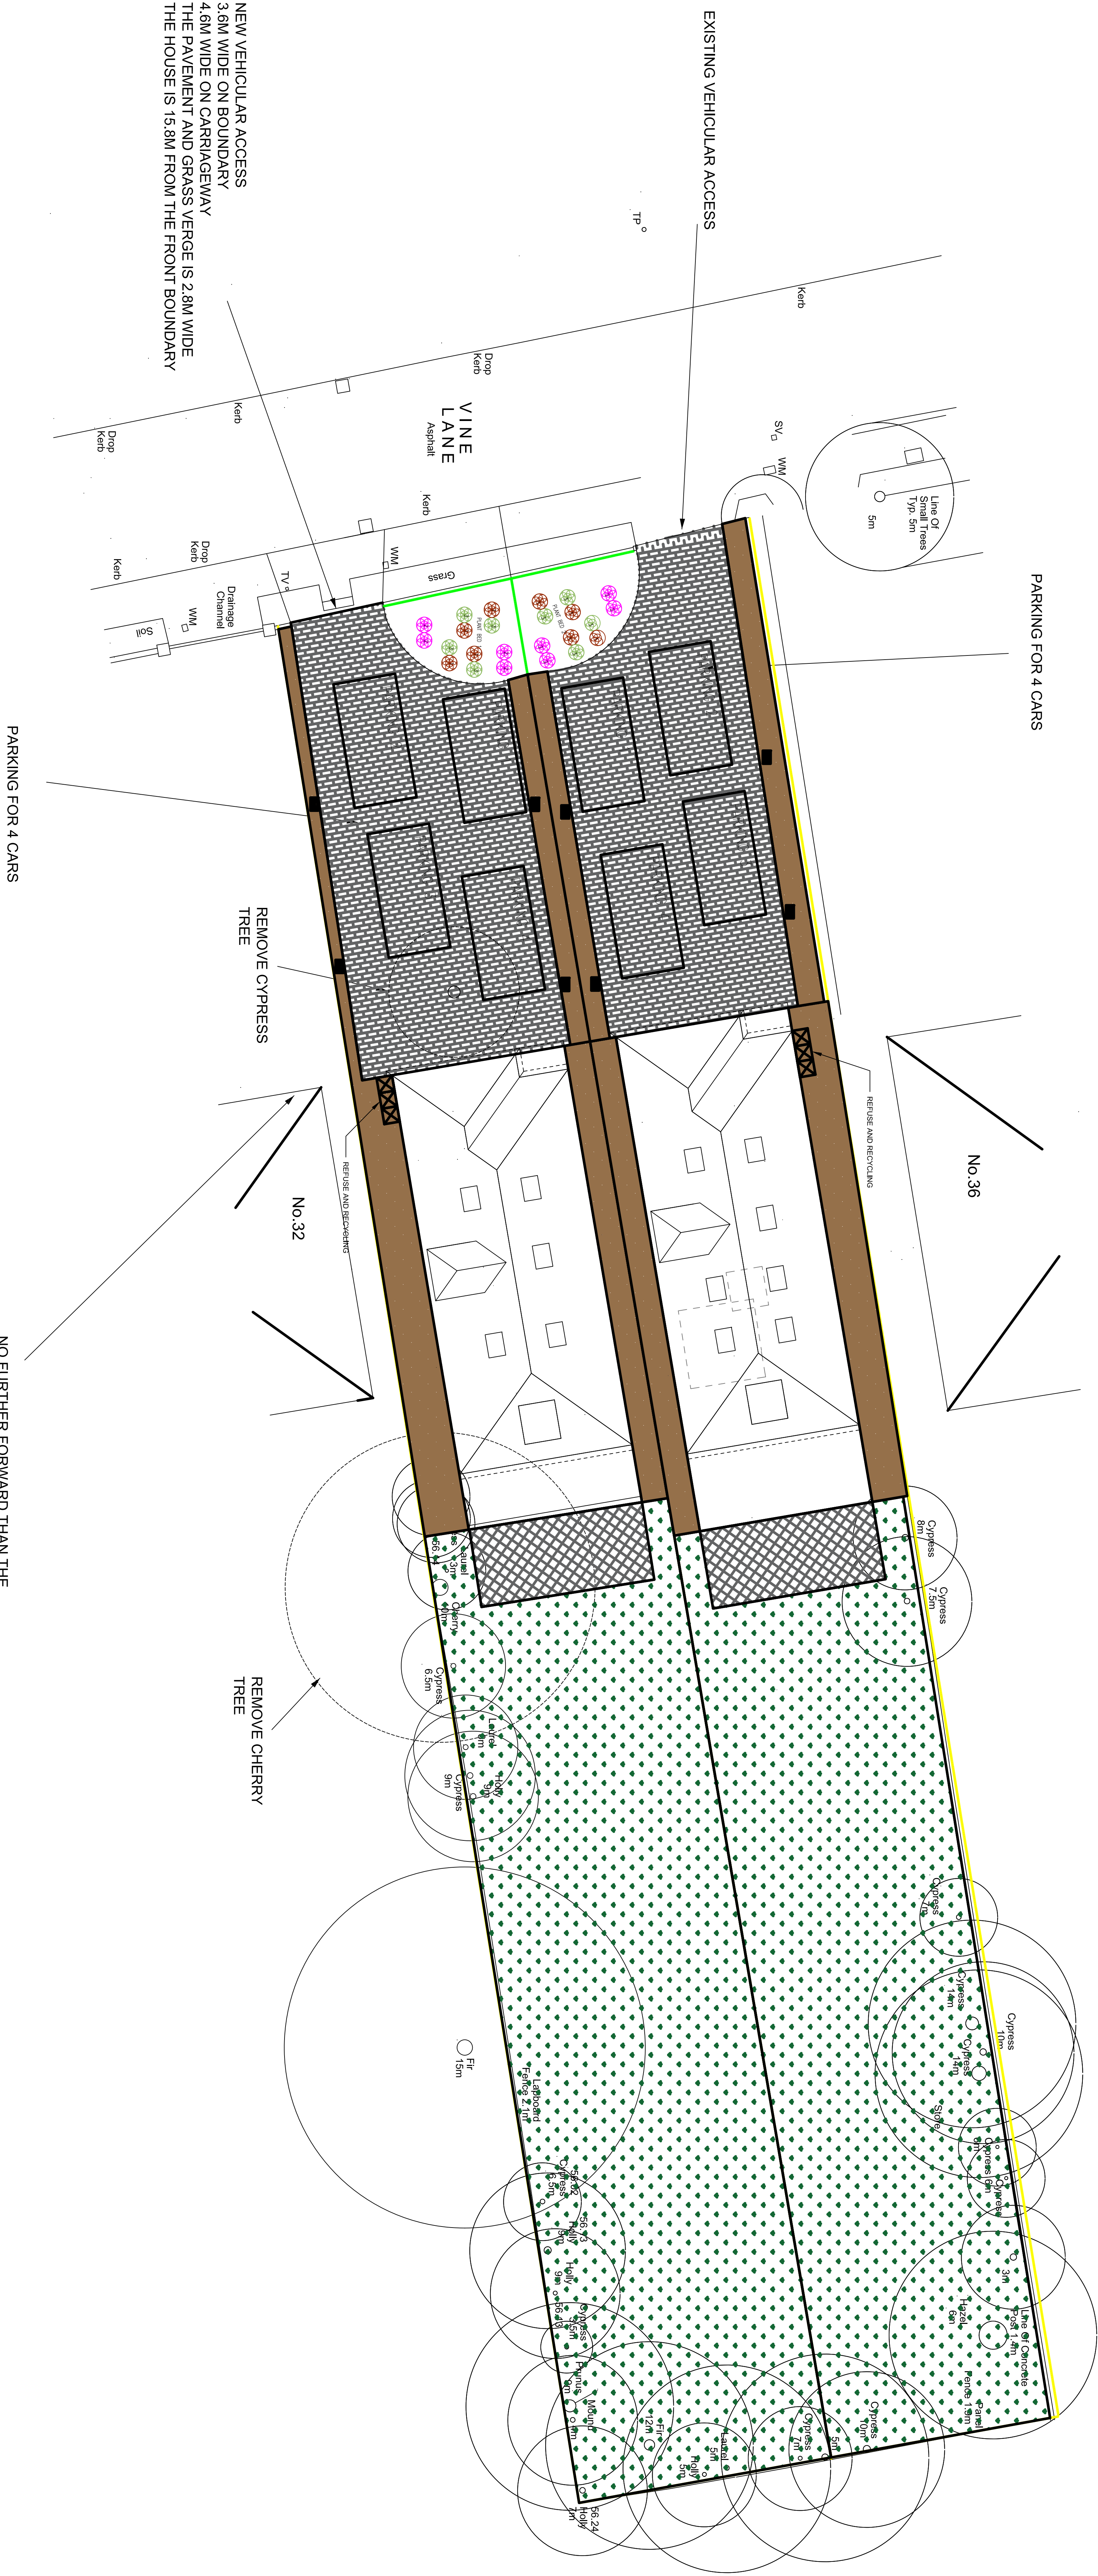


PLANTING SCHEDULE		TYPES OF PLANTS AND SHRUBS	ALL PLANTING TO TAKE PLACE IN THE FIRST PLANTING SEASON. ONCE CONSTRUCTION HAS FINISHED AND THE SITE HAS BEEN CLEARED.
PLANTING BED	PLANT/SHRUB	SIZE	QUANTITY
1	Laurocystis 'Zakari' Laurocystis 'Zakari' Laurocystis 'Zakari' Hebe 'ralesensis' Hebe	2 litre 4 2 litre 4 2 litre 4	4 4 4
2	Laurocystis 'Zakari' Laurocystis 'Zakari' Camellia 'japonica' Camellia 'japonica' Hebe 'ralesensis' Hebe	2 litre 4 2 litre 4 2 litre 4	4 4 4
		1) Laurocystis 'Zakari' Laurocystis 'Zakari' 2) Camellia 'japonica' Camellia 'japonica' 3) Hebe 'ralesensis' Hebe 4) Laurocystis 'Zakari' Laurocystis 'Zakari' 5) Camellia 'japonica' Camellia 'japonica' 6) Fragaria sylvatica Fragaria sylvatica	
		CONTRACTOR TO PREPARE PLANTING BEDS BY LAYING WITH NEW GOOD QUALITY SOIL PLANTING BEDS TO HAVE CLEAN CUT EDGES AND EDGING STONES TO TO BOARD THE BLOCK PAVING AND PLANTING BEDS. POSITIONING OF PLANTS TO BE AS SHOWN ON DRAWING TAKING CARE TO ONE GOOD SPACING FOR PLANTS TO GROW WITH IN THE PLANTING BED AREA. PLEASE SEE APPROVED GUIDES FOR MAINTAINING THE PROPOSED AND EXISTING LANDSCAPING SCHEME.	

	GRASSLAWN
	PERMEABLE BLOCK PAVING

	0.6m HIGH PICKET FENCE
	1.8m HIGH FEATHER EDGE FENCE

	TILE PAVING
	WOOD CHIP
	ELECTRIC CHARGING POINT

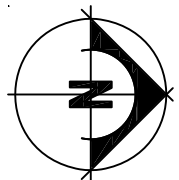

1:100 SITE PLAN

THE PREVIOUS APPEAL INSPECTOR RAISED NO OBJECTION TO THE SIZE, SCALE AND APPEARANCE OF THE PROPOSED DWELLINGS OR TO THE IMPACT ON NO. 32, BUT NOTED THAT A SPACE OF 2M SHOULD BE PROVIDED BETWEEN THE TWO HOUSES AND THAT THE DWELLING CLOSEST TO NO. 36 SHOULD BE REDUCED IN DEPTH AT TWO STOREY LEVEL.

IN COMPARISON WITH THE PREVIOUS SCHEME THE HOUSES HAVE BEEN RE-POSITIONED SO THAT A SPACE OF 2M IS NOW PROVIDED. IN ADDITION, THE HOUSE HAS BEEN REDUCED BY 1.7M IN DEPTH AT TWO STOREY LEVEL AND 700MM AT SINGLE STOREY LEVEL. (THE DEPTH THAT THE NEW HOUSE WOULD PROJEKT BEYOND NO. 36 WOULD BE COMPARABLE TO THAT OF THE DEPTH BEYOND NO. 32, WHICH THE INSPECTOR CONSIDERED WAS ACCEPTABLE).

THE REVISED PROPOSAL, THEREFORE FULLY OVERCOMES THE INSPECTORS CONCERNS.

DESCRIPTION:
LANDSCAPE DRAWING
CONVENTION 6

CLIENT: MR PURCELL
SITE ADDRESS:
34A VINE LANE
HILLINGDON
UB10 0BA
SCALE: 1:100 @A1
DRAWING NUMBER: CDA586
REVISIONS:

DISCLAIMER:
THIS DRAWING SHOULD BE APPROVED
INSPECTOR BEFORE WORK CAN START.
DO NOT SCALE FROM DRAWING
MEASUREMENTS TO BE TAKEN ON SITE.
PROPERTY WILL NOT ACT AS A
AGREED WITH ADJOINING NEIGHBORS BY
ALL WORKS INCLUDING FOUNDATIONS,
WASTE LINES, GUTTERING TO BE WITH IN
BOUNDARY LINES OF SITE.

